



1 Existing Front Elevation
Scale 1:100



2 Existing Side Elevation
Scale 1:100

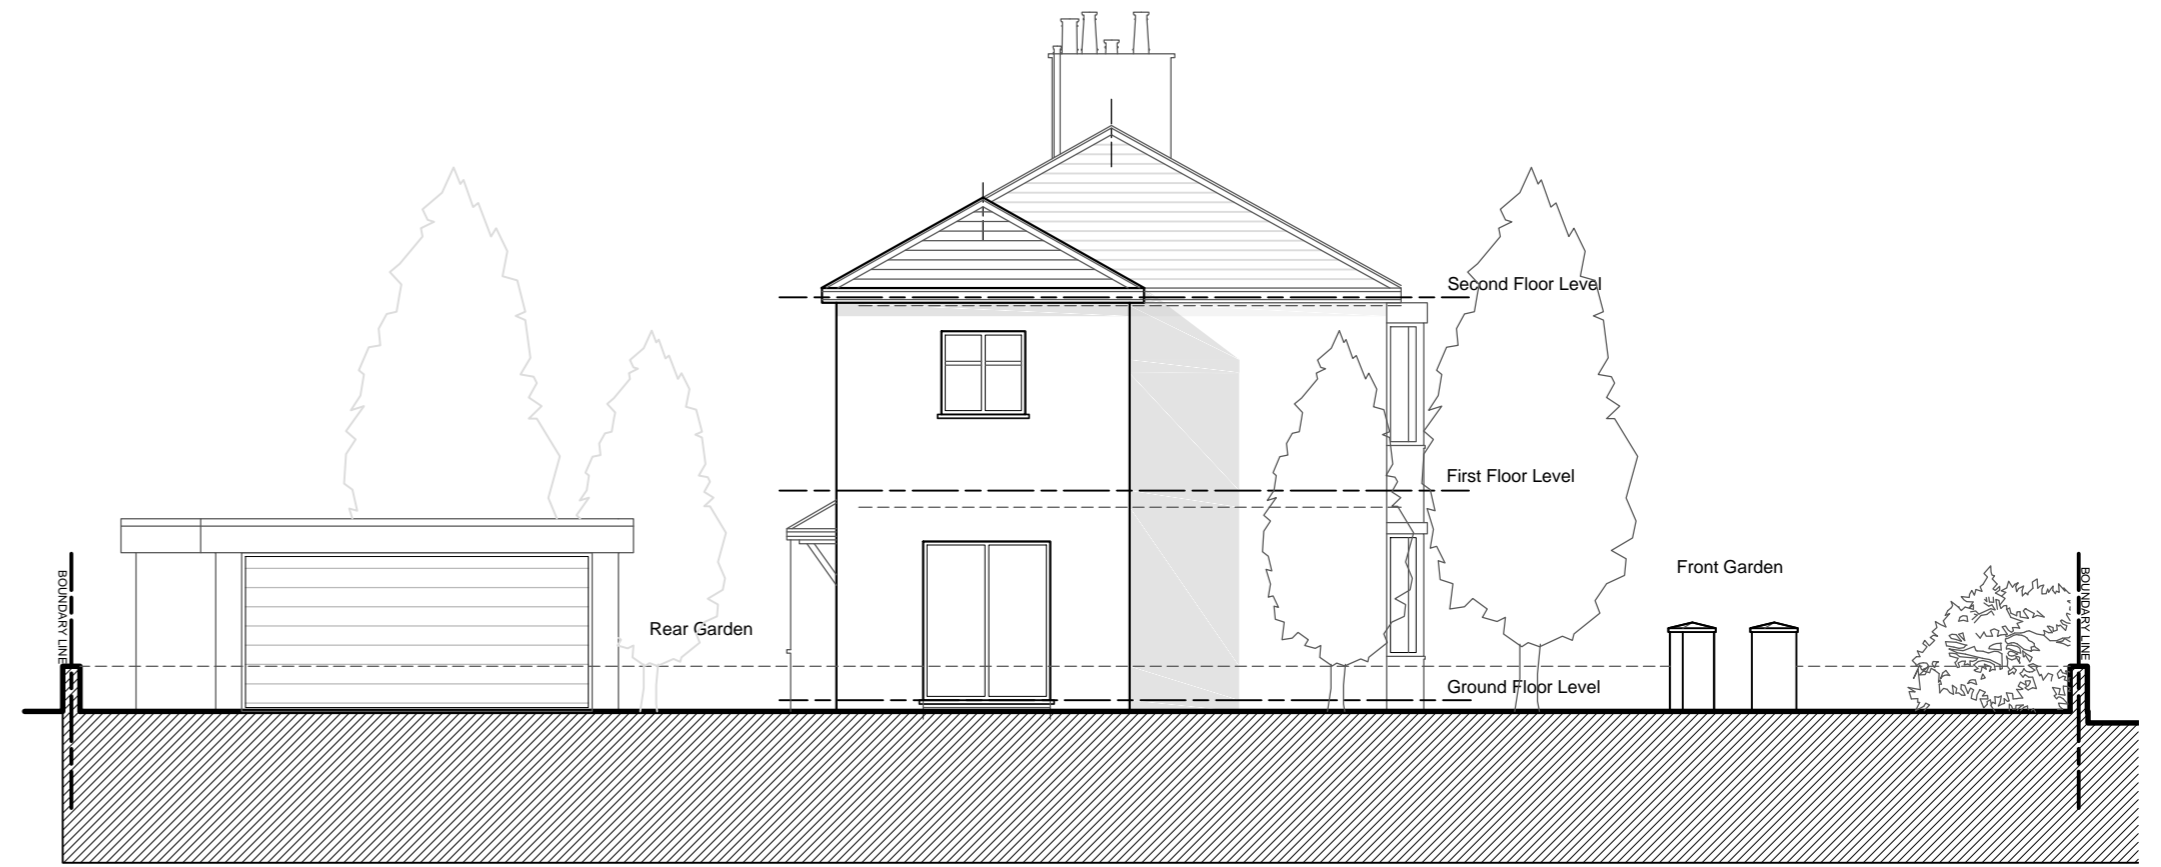

3 Existing Rear Elevation
Scale 1:100

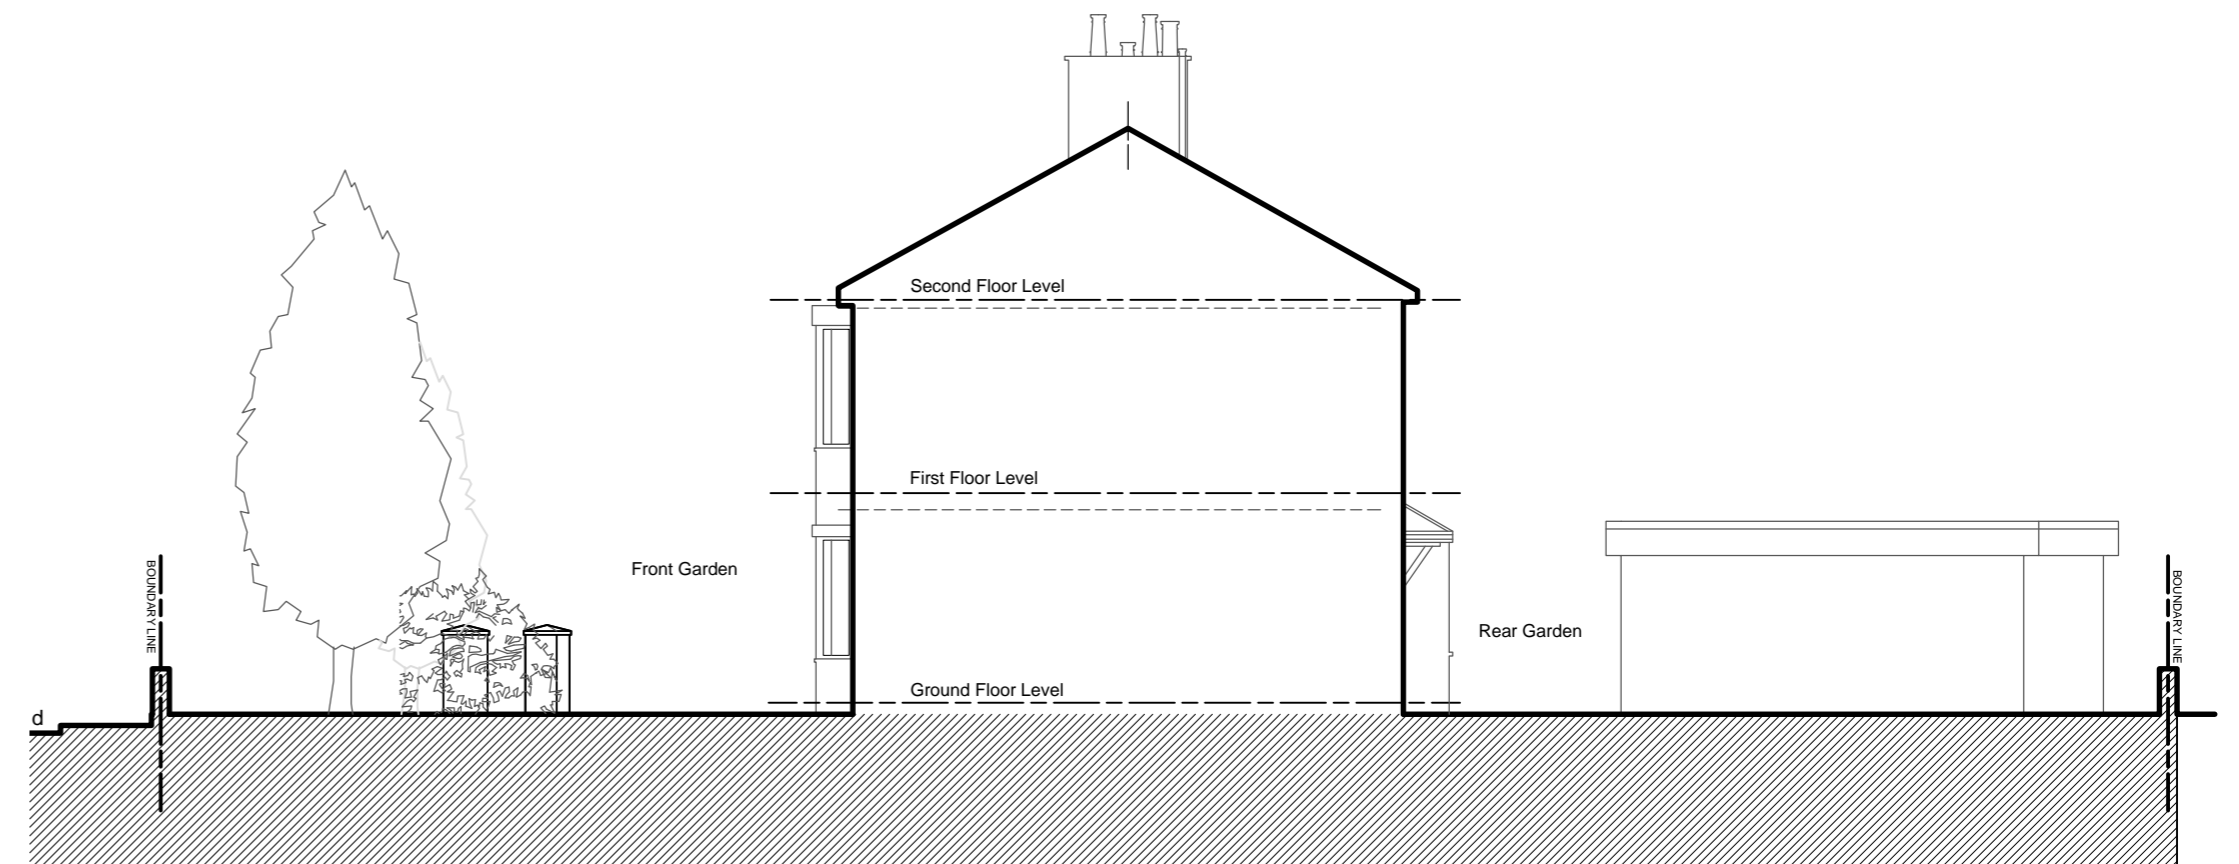

4 Existing Side Elevation
Scale 1:100

Rev.	Date	Description
-		

DO NOT SCALE: Use figured dimensions only. Contractor is to check all dimensions before commencement of works. It is the contractor's responsibility to report any inconsistencies on this drawing, or between drawings, to the Architect and to request clarification and instruction before proceeding. This drawing must only be used for the purpose for which it is supplied. This drawing is the copyright of Areeba Architecture Ltd and may not be reproduced in any form whatsoever without prior express written consent.

Existing Elevations

AREEBA
ARCHITECTURE LTD
EANAM WHARF, BLACKBURN, BB1 5BL
01254 580701 / 07988175604

Client: Mr Tayyab Sufi
Project: Proposed Extension,
8 Montreal Road, Blackburn, BB2 7BY.
Scale: 1:100 @ A2 Date: Jan 2017

Drawing No.
BB201-02
Purpose of Issue:
Planning Submission

Existing Elevations