

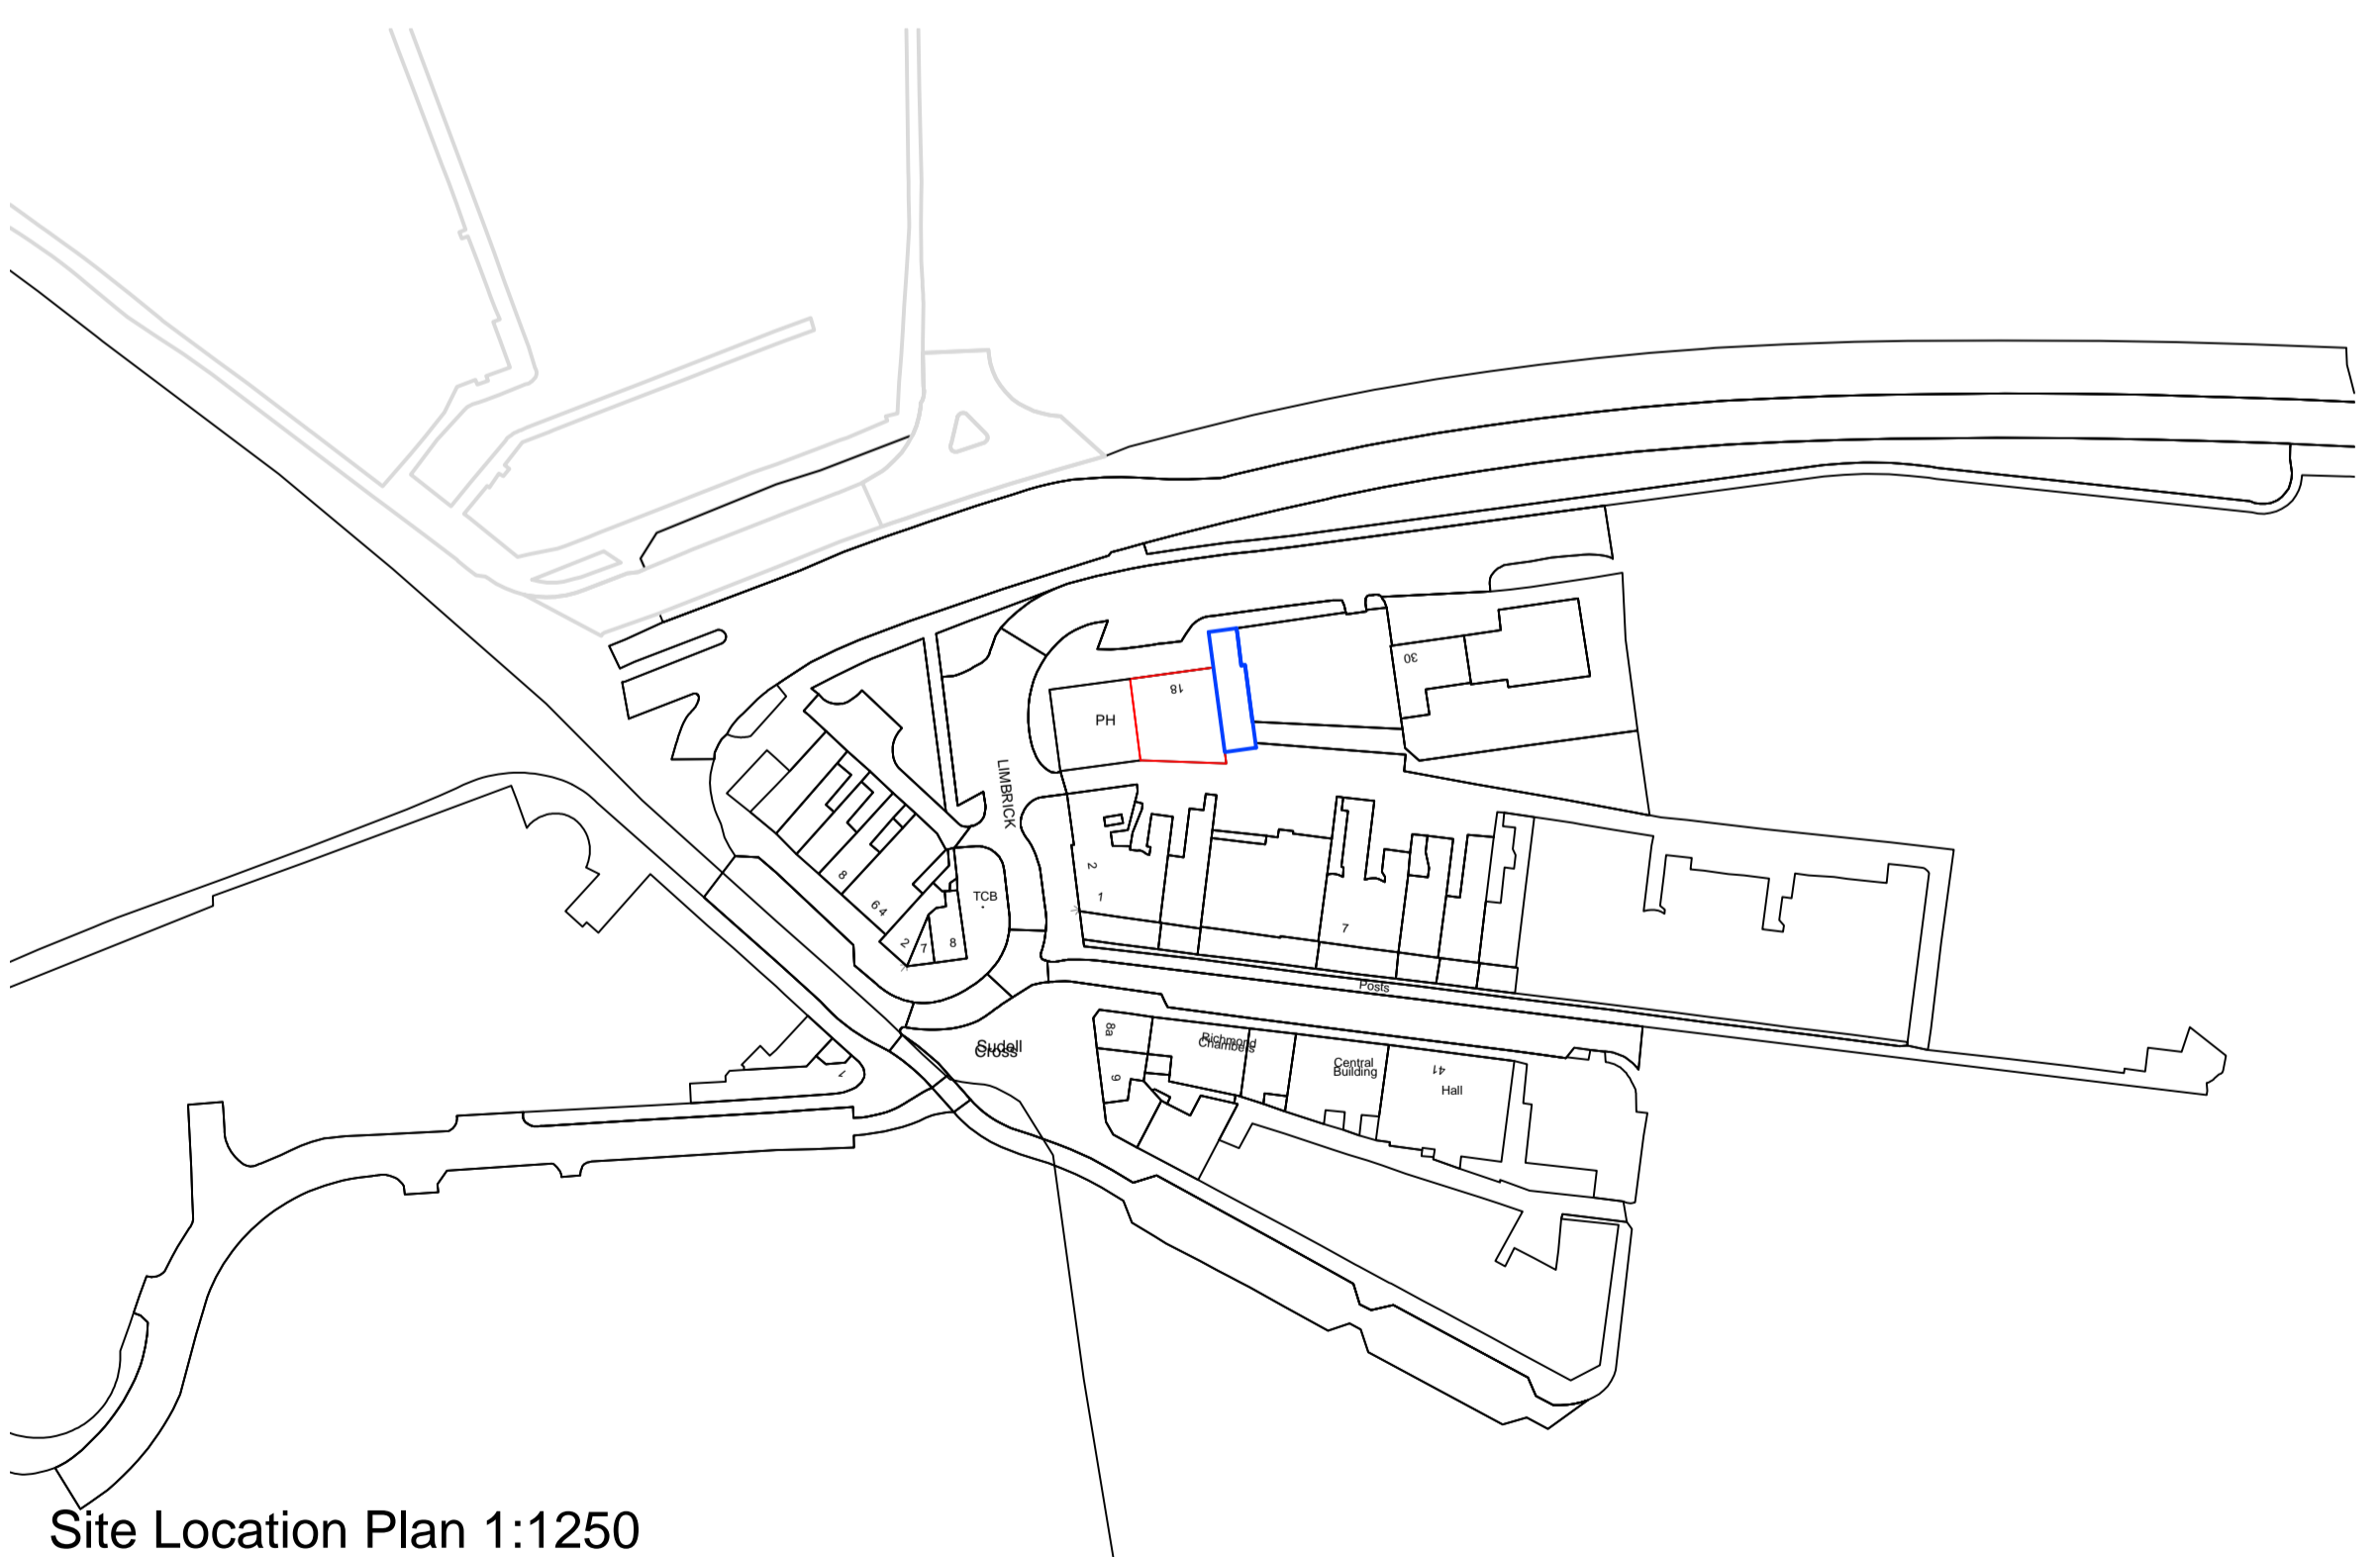


Site Location Plan 1:500

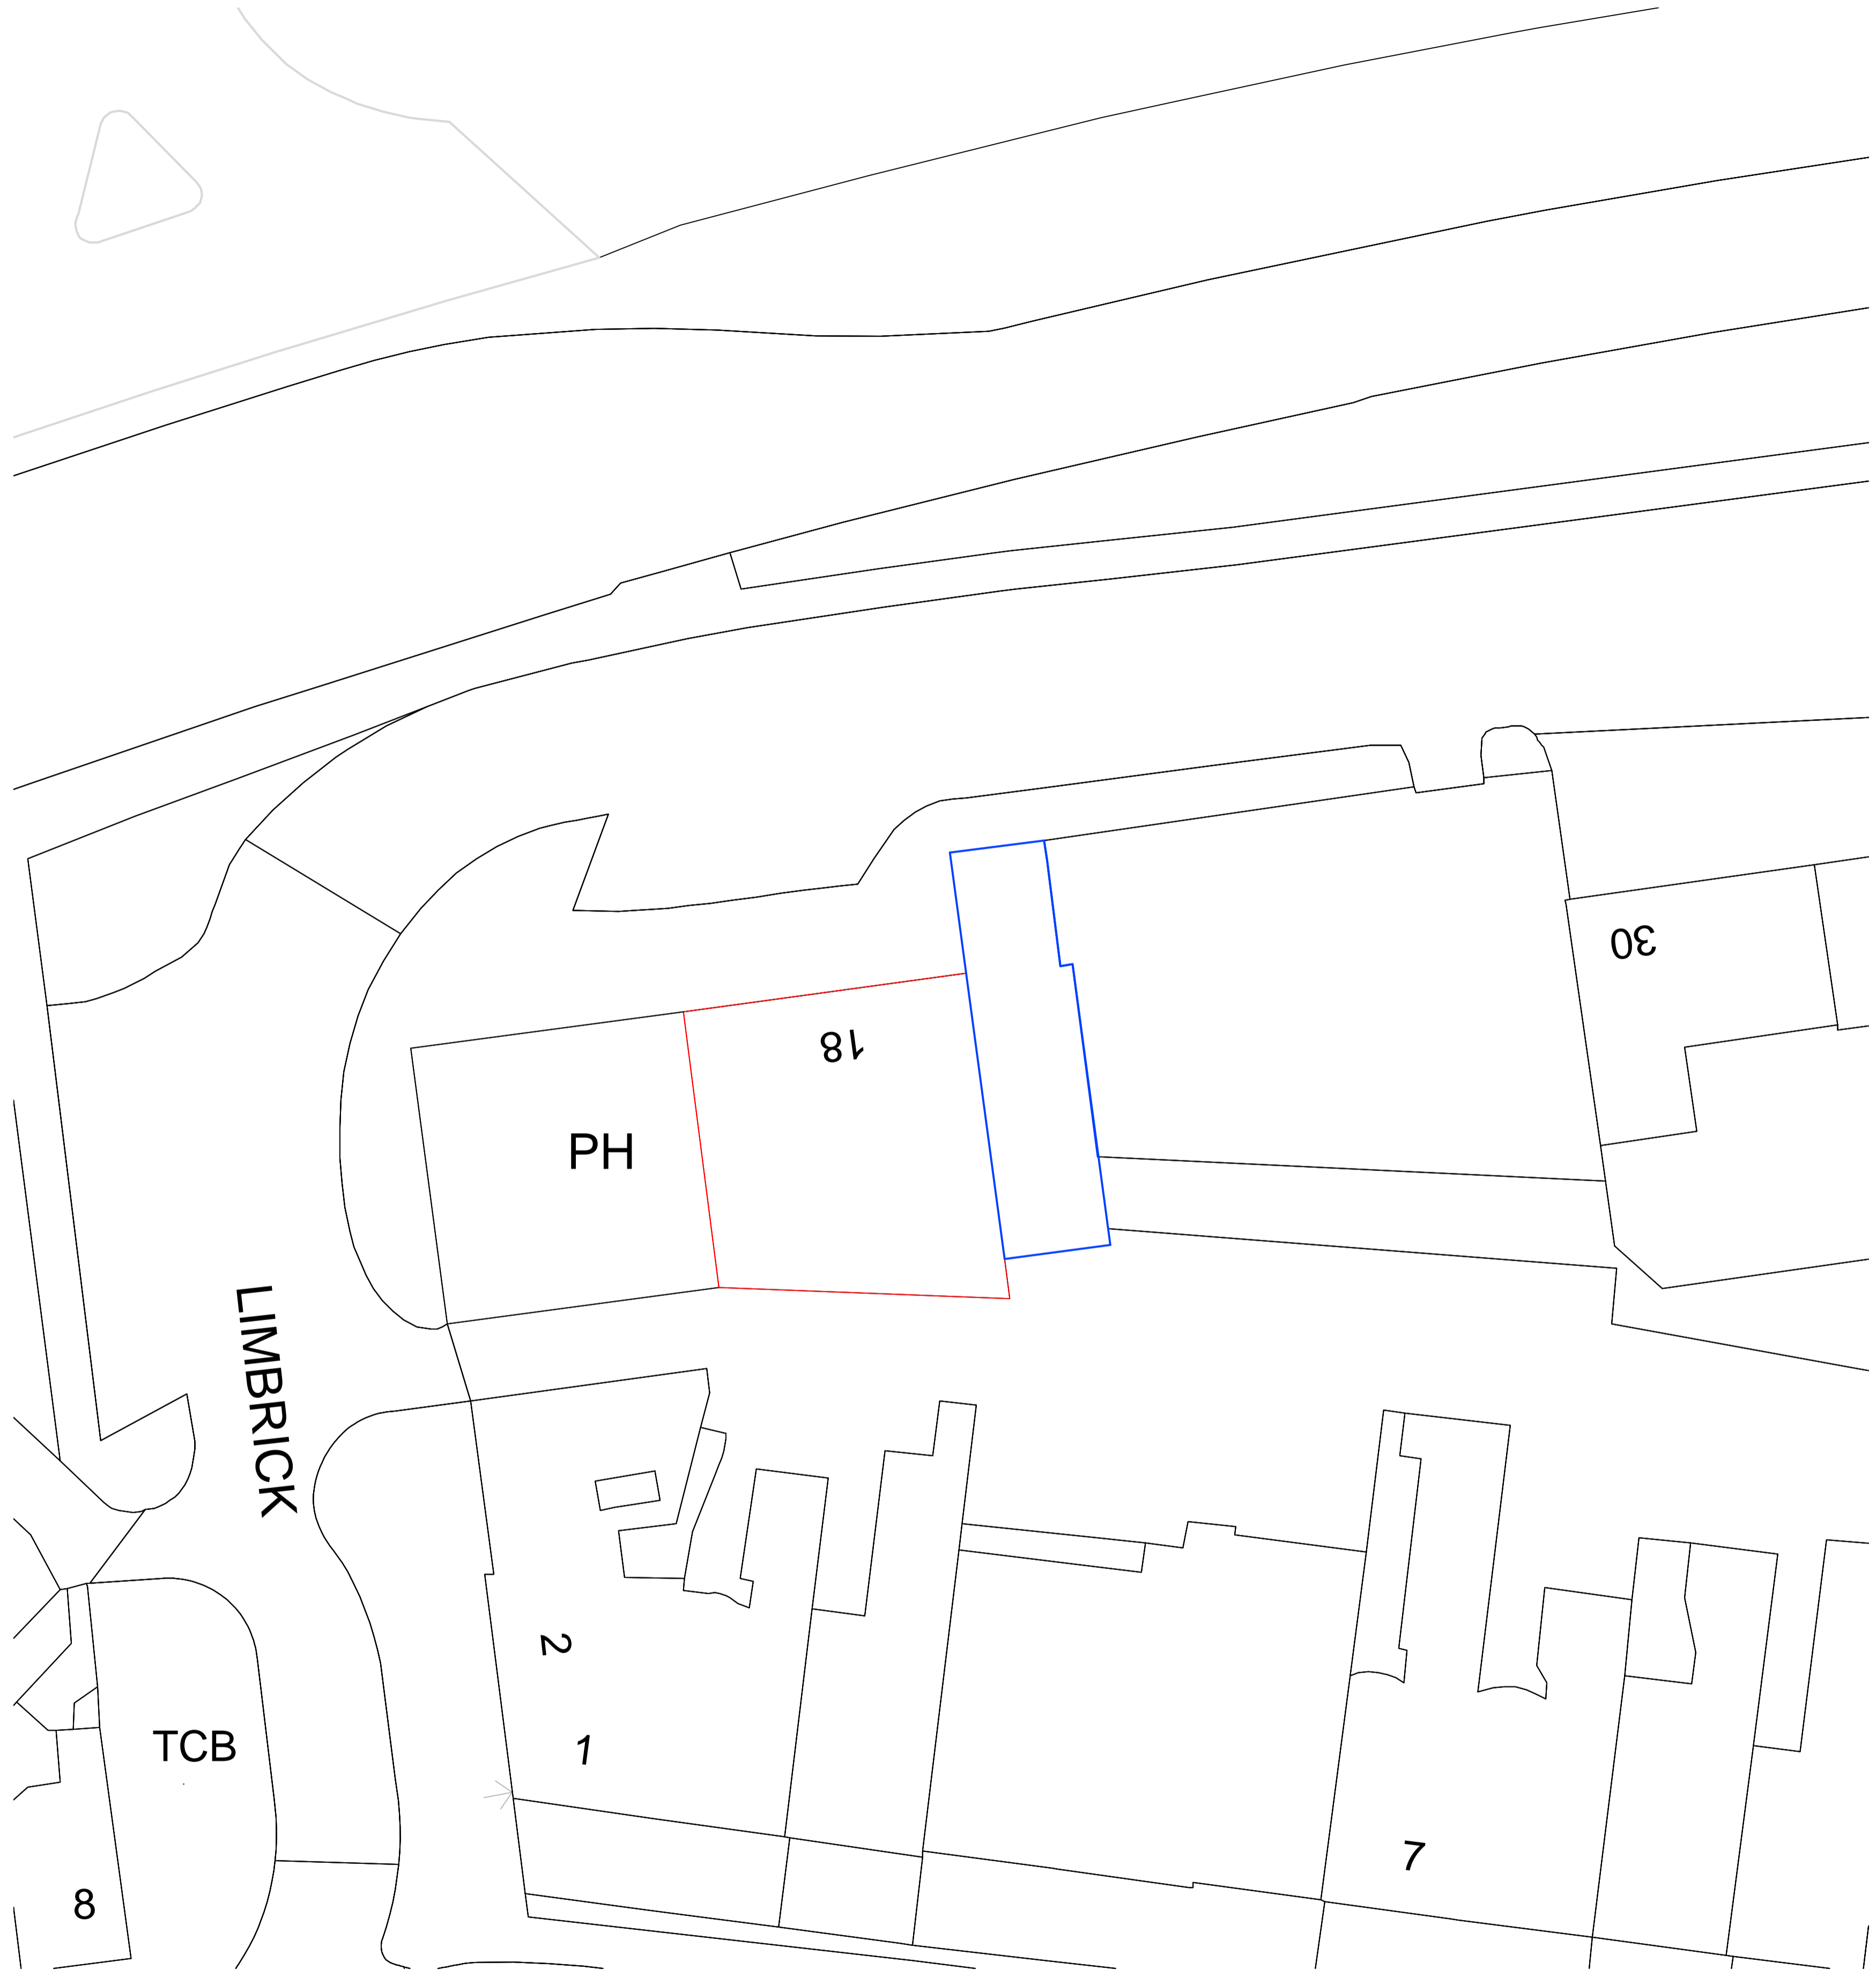

Site Location Plan 1:1250

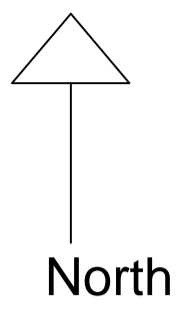

Site Location Plan 1:200

Revision notes:		
Rev:	Date:	Notes:

Drawn by: SPC
Client: Rafiq Estates

Project: Change of Use and Elevation Changes 18 Tontine Street, Blackburn
Drawing Title: Proposed Site Plan

Date: December 17
Scale @ A1: 1:200 / 1:500 / 1:1250
Revision:

Chase Architectural Services Limited

19 St Ives Road
 Skircoat Green
 Halifax
 HX3 0LT
 07507 160 849