



REVISION A - ROOF LIGHTS ADDED 21 SEPTEMBER 2017  
 REVISION B - DORMER ADDED 17 NOV 2017  
 REVISION C - 15-2-18 DORMER SIZE CHANGED SO WITHIN PD GUIDELINES + VELUX ADDED  
 REVISION D - 8TH MARCH 2018 - VELUX REMOVED


**3**

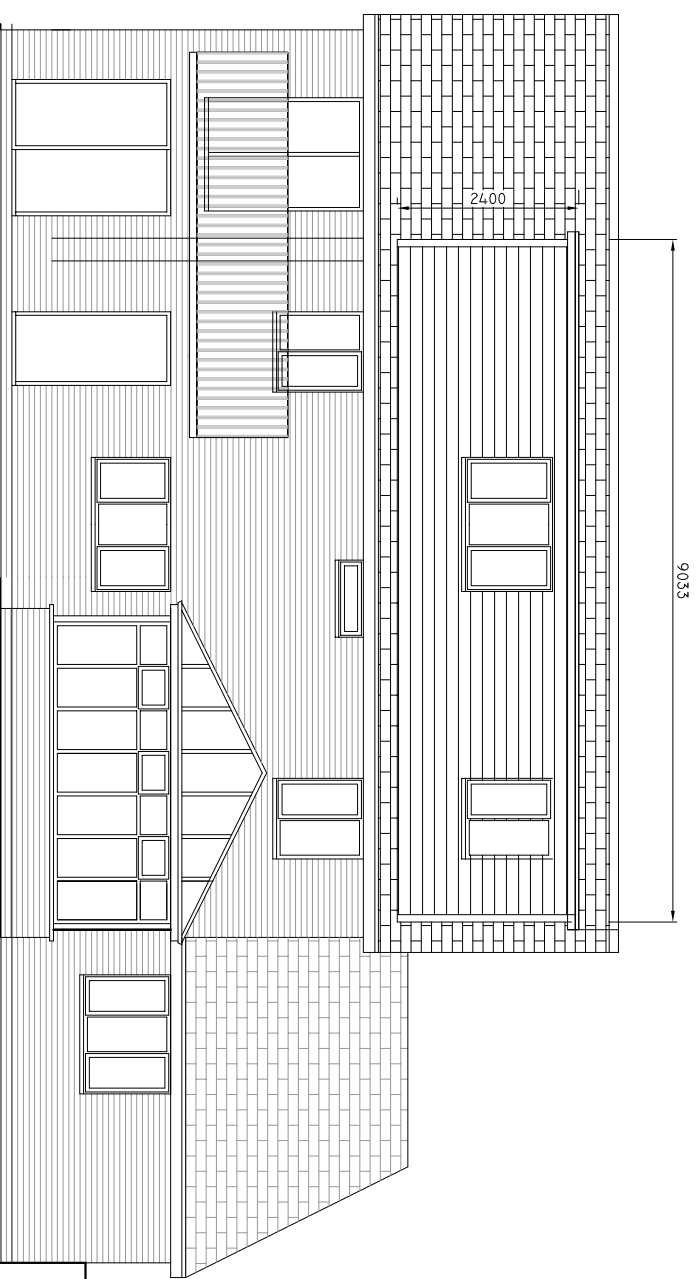


REAR ELEVATION AS PROPOSED

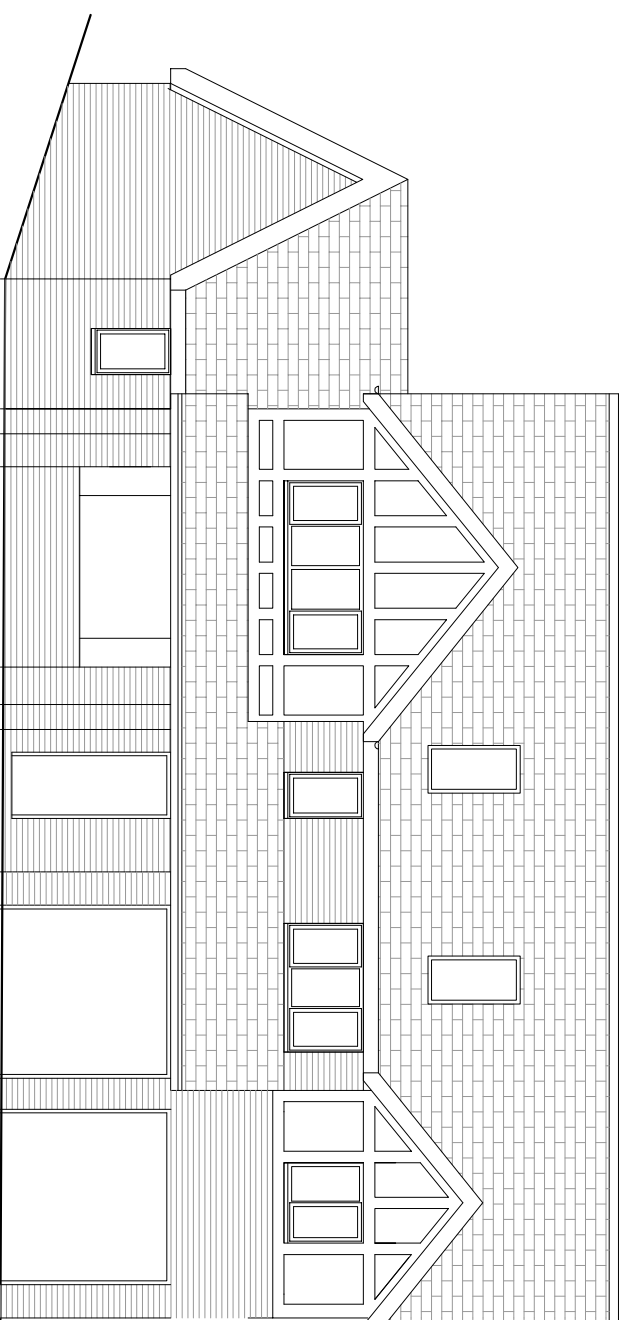

FRONT ELEVATION AS PROPOSED

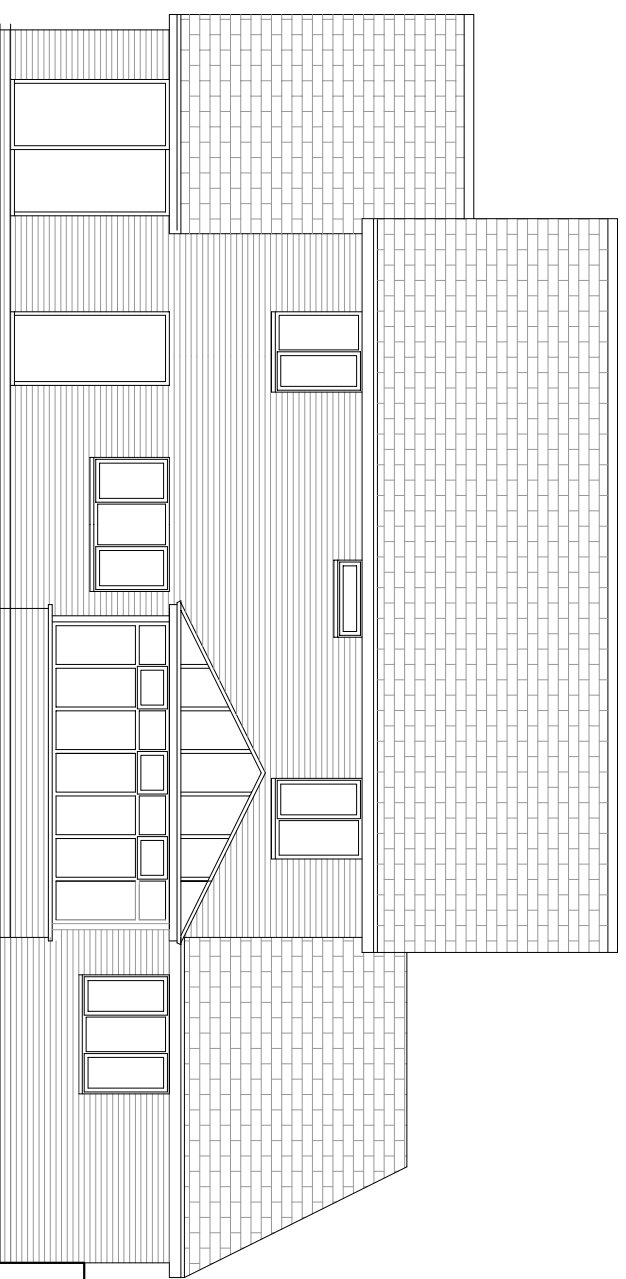

REAR ELEVATION AS EXISTING

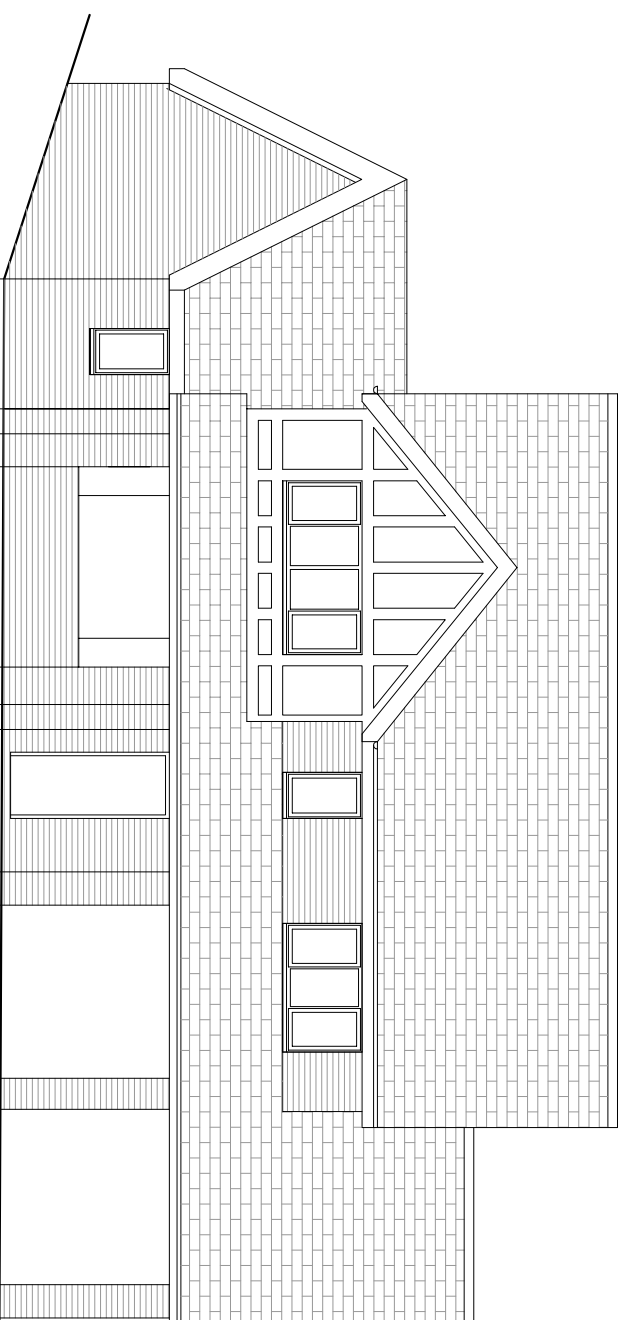

FRONT ELEVATION AS EXISTING

JOB TITLE: **PROPOSED EXTENSION**  
 DRAWING TITLE: **FRONT AND REAR ELEVATIONS**  
 9 THE HEDGEROW - BEARDWOOD - BLACKBURN - BB2 7QU ELEVATIONS - PROPOSED & EXISTING

DATE: AUG 17  
 SCALE: 1:100  
 REV'D

No dimensions to be scaled off this drawing. This drawing is only produced for submission under the Building Regulations and/or Planning Acts. This drawing must not be used as a working drawing. All drawings must be read in conjunction with each other and any building regulation or other notes with the approved application