




NOTE: THESE DRAWINGS ARE FOR PLANNING APPROVAL PURPOSES ONLY.

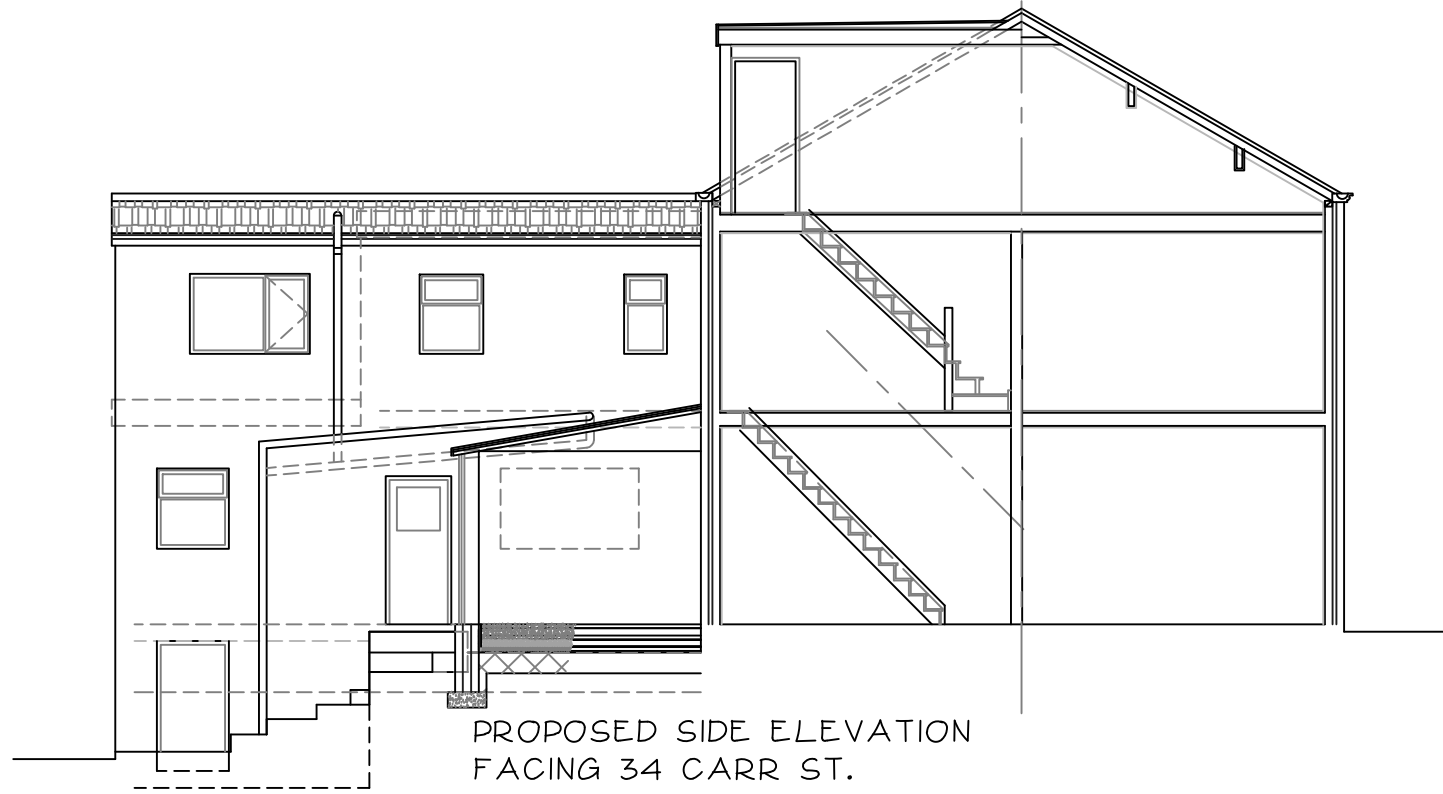

PROPOSED SIDE ELEVATION FACING 34 CARR ST.

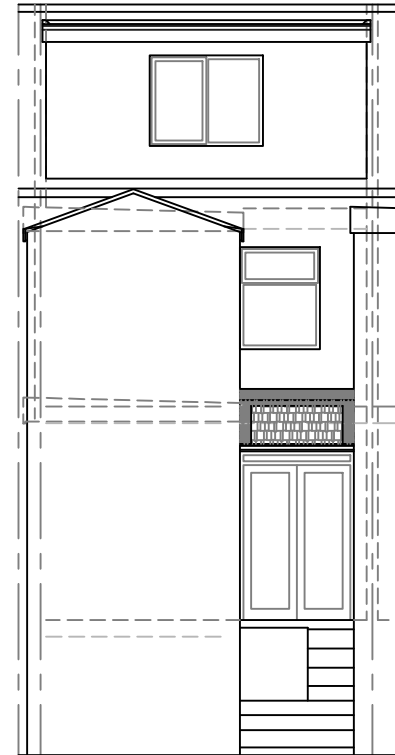


PROPOSED REAR BACK STREET ELEVATION.

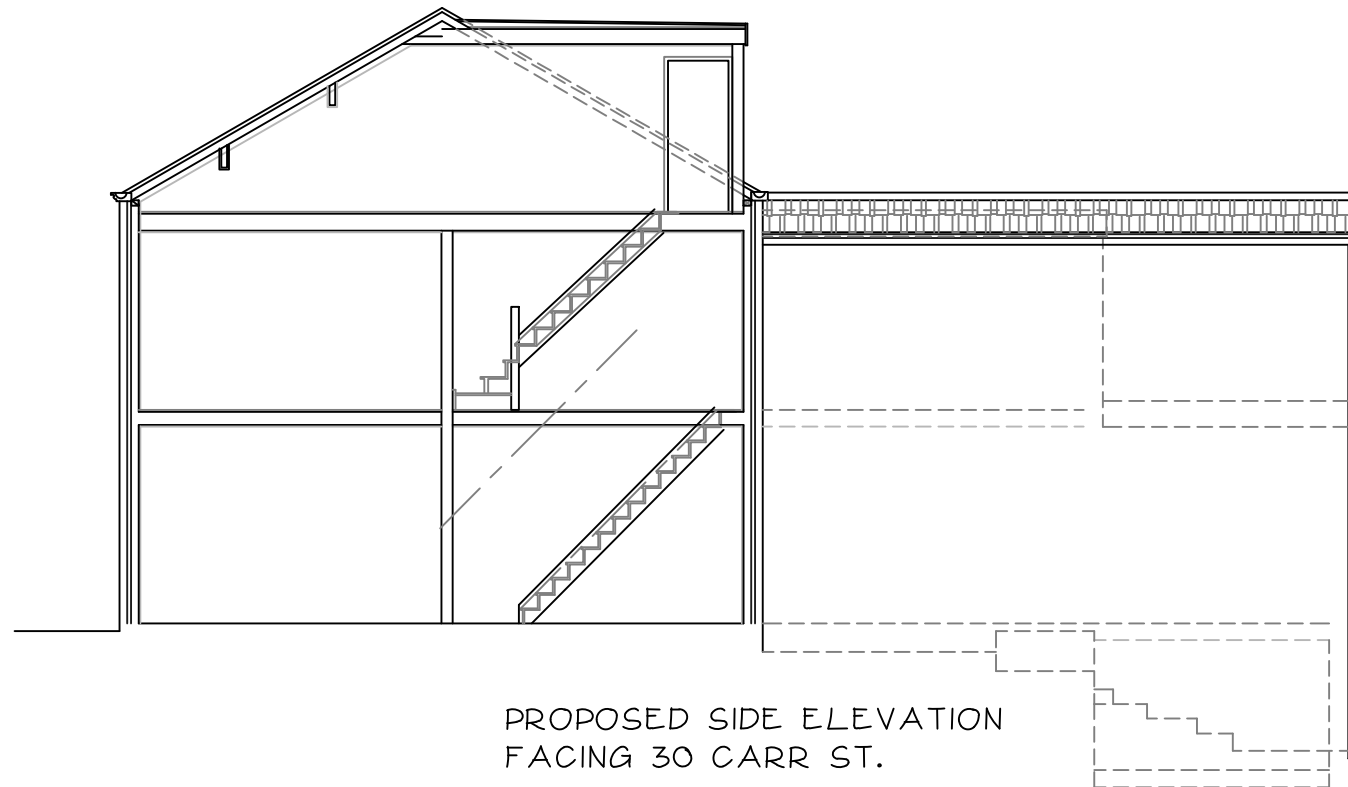


PROPOSED SIDE ELEVATION FACING 30 CARR ST.

EXTERNAL BACK STREET LEVEL.

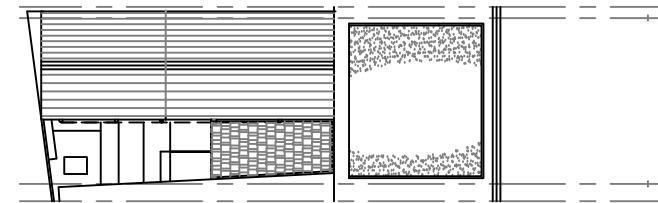

PROPOSED ROOF PLAN.
SCALE 1:200

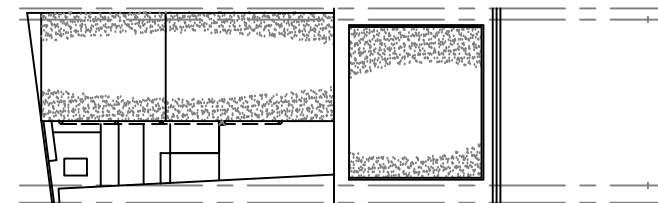

EXISTING ROOF PLAN.
SCALE 1:200

No reliance should be placed upon dimensions which are scaled off this drawing : please see annotation.

Revision									
Issued	15.01.18	20.03.18	23.03.18						
PLANNING DEPT	1	1	1						
CLIENT	1								
BUILDING REGS									

title
 PROPOSED ENLARGEMENT OF EXISTING 1ST FLOOR BEDROOM EXTENSION, NEW SINGLE STOREY EXTENSION AT GRD FL. LEVEL WITH NEW DUO PITCH ROOF ABOVE EXTENSION AT:-
 32 CARR ST, BLACKBURN BB1 7NE.

PROPOSED ELEVATIONS.

YOUNUS KHAN
ARCHITECTURAL CONSULTANT

YOUNUS KHAN B.A (HONS) ARCH. DIP. ARCH.
 TEL + FAX BLACKBURN 01254 691988. MOBILE 07930 344601

date JAN 2018	drawn	checked	rev.
scale 1:100	project no. 3197	drawing no. 06	