


PROPOSED FIRST FLOOR PLAN.

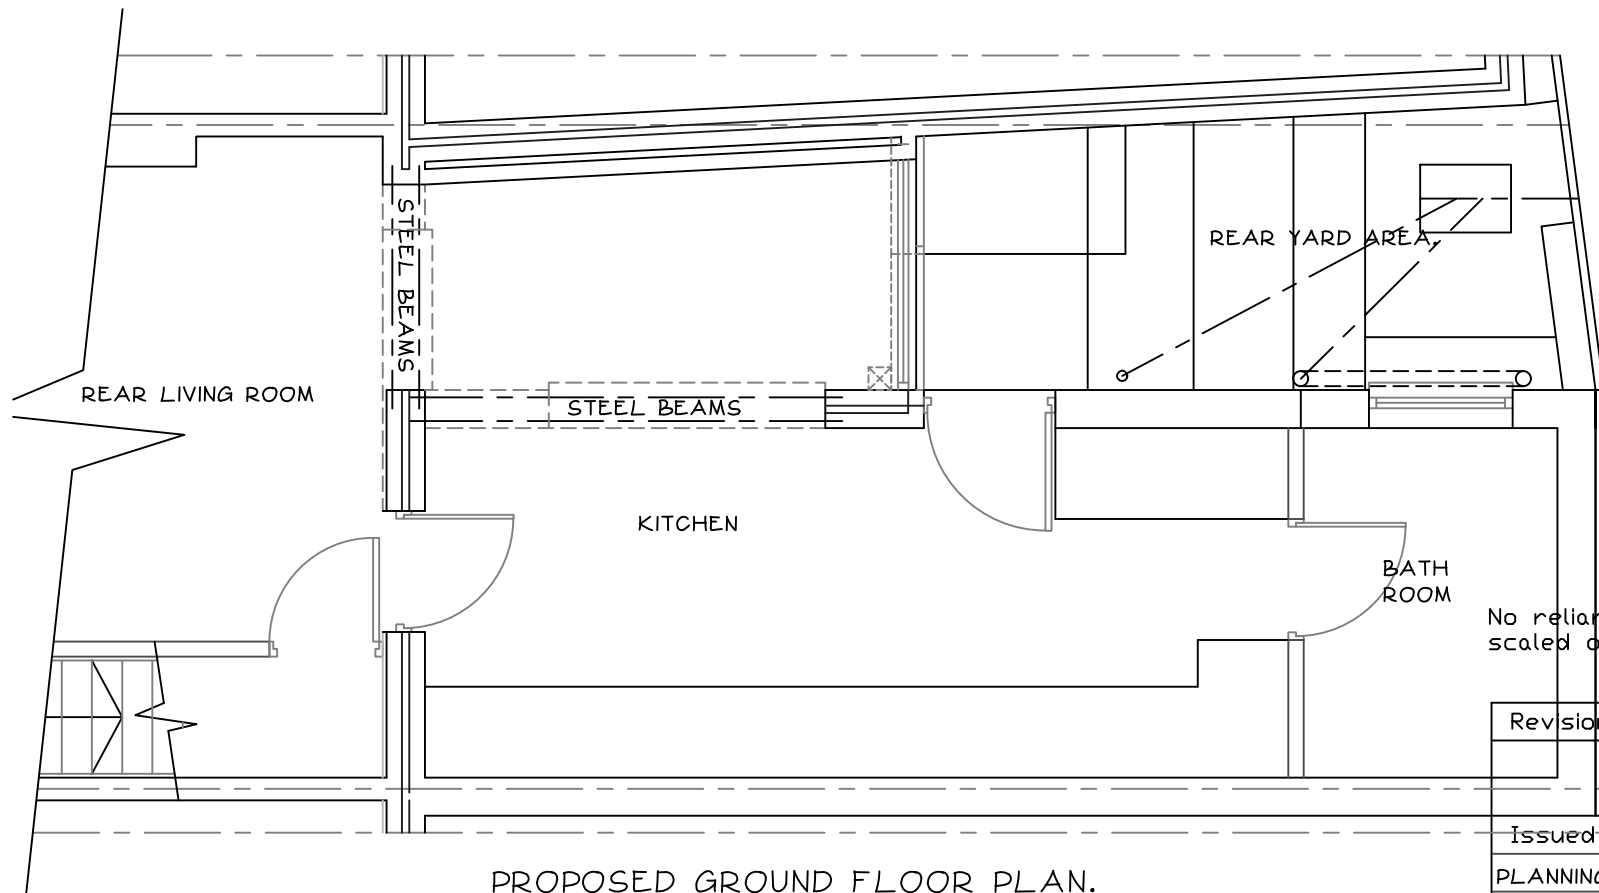

PROPOSED GROUND FLOOR PLAN.

NOTE: THESE DRAWINGS ARE FOR PLANNING APPROVAL PURPOSES ONLY.

title
 PROPOSED ENLARGEMENT OF EXISTING 1ST FLOOR BEDROOM EXTENSION, NEW SINGLE STOREY EXTENSION AT GRD FL. LEVEL WITH NEW DUO PITCH ROOF ABOVE EXTENSION AT:-
 32 CARR ST, BLACKBURN BB1 7NE.
 PROPOSED FIRST FLOOR PLAN.

No reliance should be placed upon dimensions which are scaled off this drawing : please see annotation.

Revision																				
Issued	15.01.18																			
PLANNING DEPT	1																			
CLIENT	1																			
BUILDING REGS																				

YOUNUS KHAN
 ARCHITECTURAL CONSULTANT

YOUNUS KHAN B.A (HONS) ARCH. DIP. ARCH.
 TEL + FAX BLACKBURN 01254 691988. MOBILE 07930 344601

date	drawn	checked	rev.
JAN 2018			
scale	project no.	drawing no.	
1:50	3197	02	