


Appendix A - Ellison Fold Way Site Plan

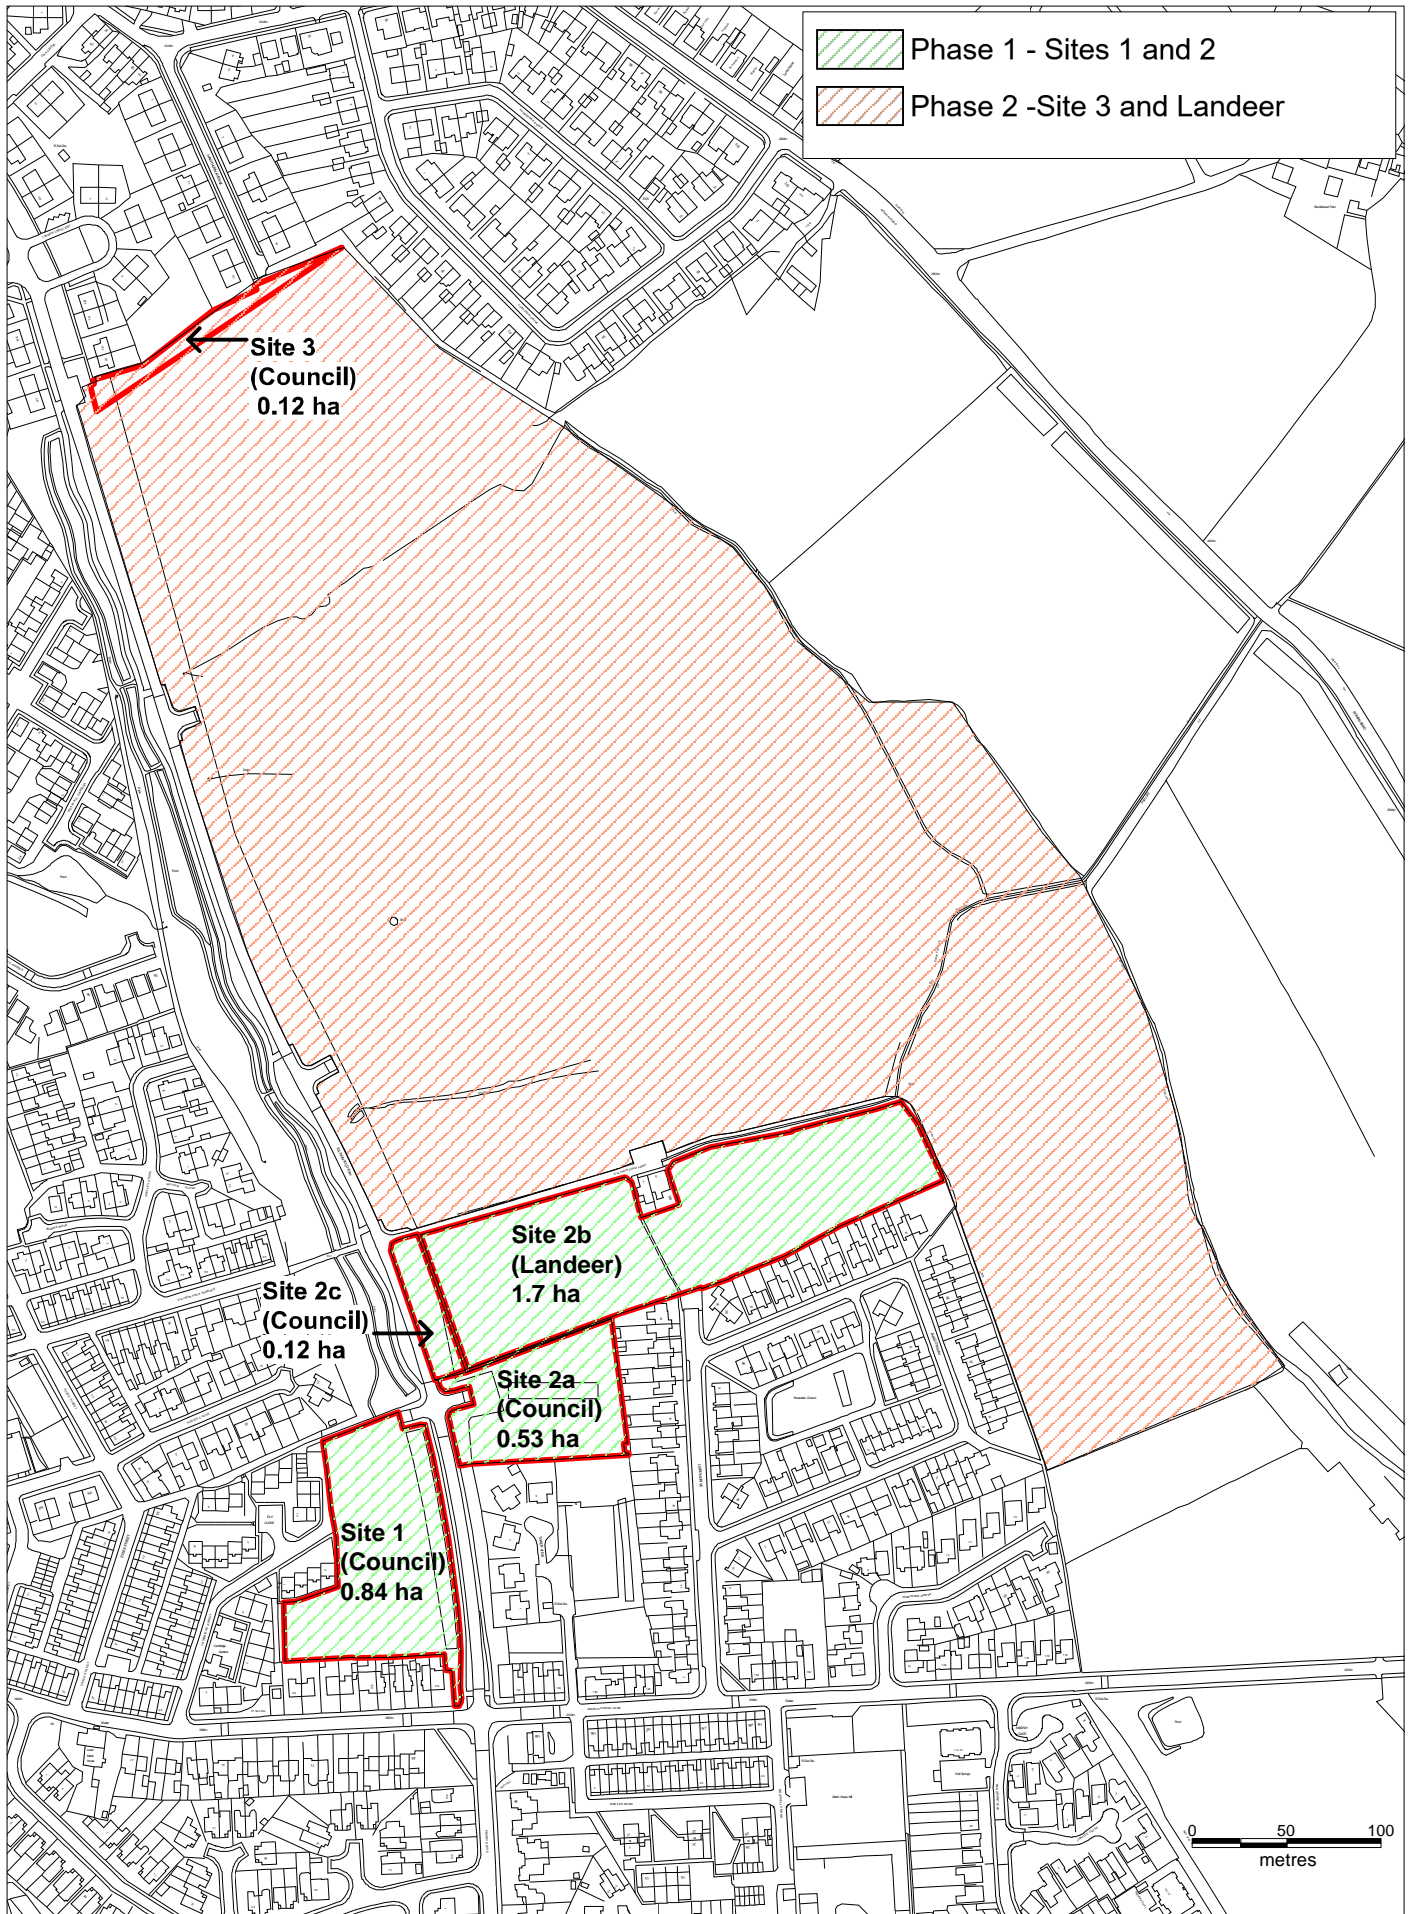

Scale 1:4000

© Crown copyright and database rights 2019. Ordnance Survey licence number: 100019493