
 


Annex 3 - Building 2 Existing Location Plan

KEY
 SITE BOUNDARY

BUILDING DESIGN PARTNERSHIP SHALL HAVE NO RESPONSIBILITY FOR ANY USE MADE OF THIS DOCUMENT OTHER THAN FOR THAT WHICH IT WAS PREPARED AND ISSUED.
 ALL DIMENSIONS SHOULD BE CHECKED ON SITE.
 DO NOT SCALE FROM THIS DRAWING.
 ANY DRAWING ERRORS OR DIVERGENCES SHOULD BE BROUGHT TO THE ATTENTION OF BUILDING DESIGN PARTNERSHIP AT THE ADDRESS SHOWN BELOW.

NOTES

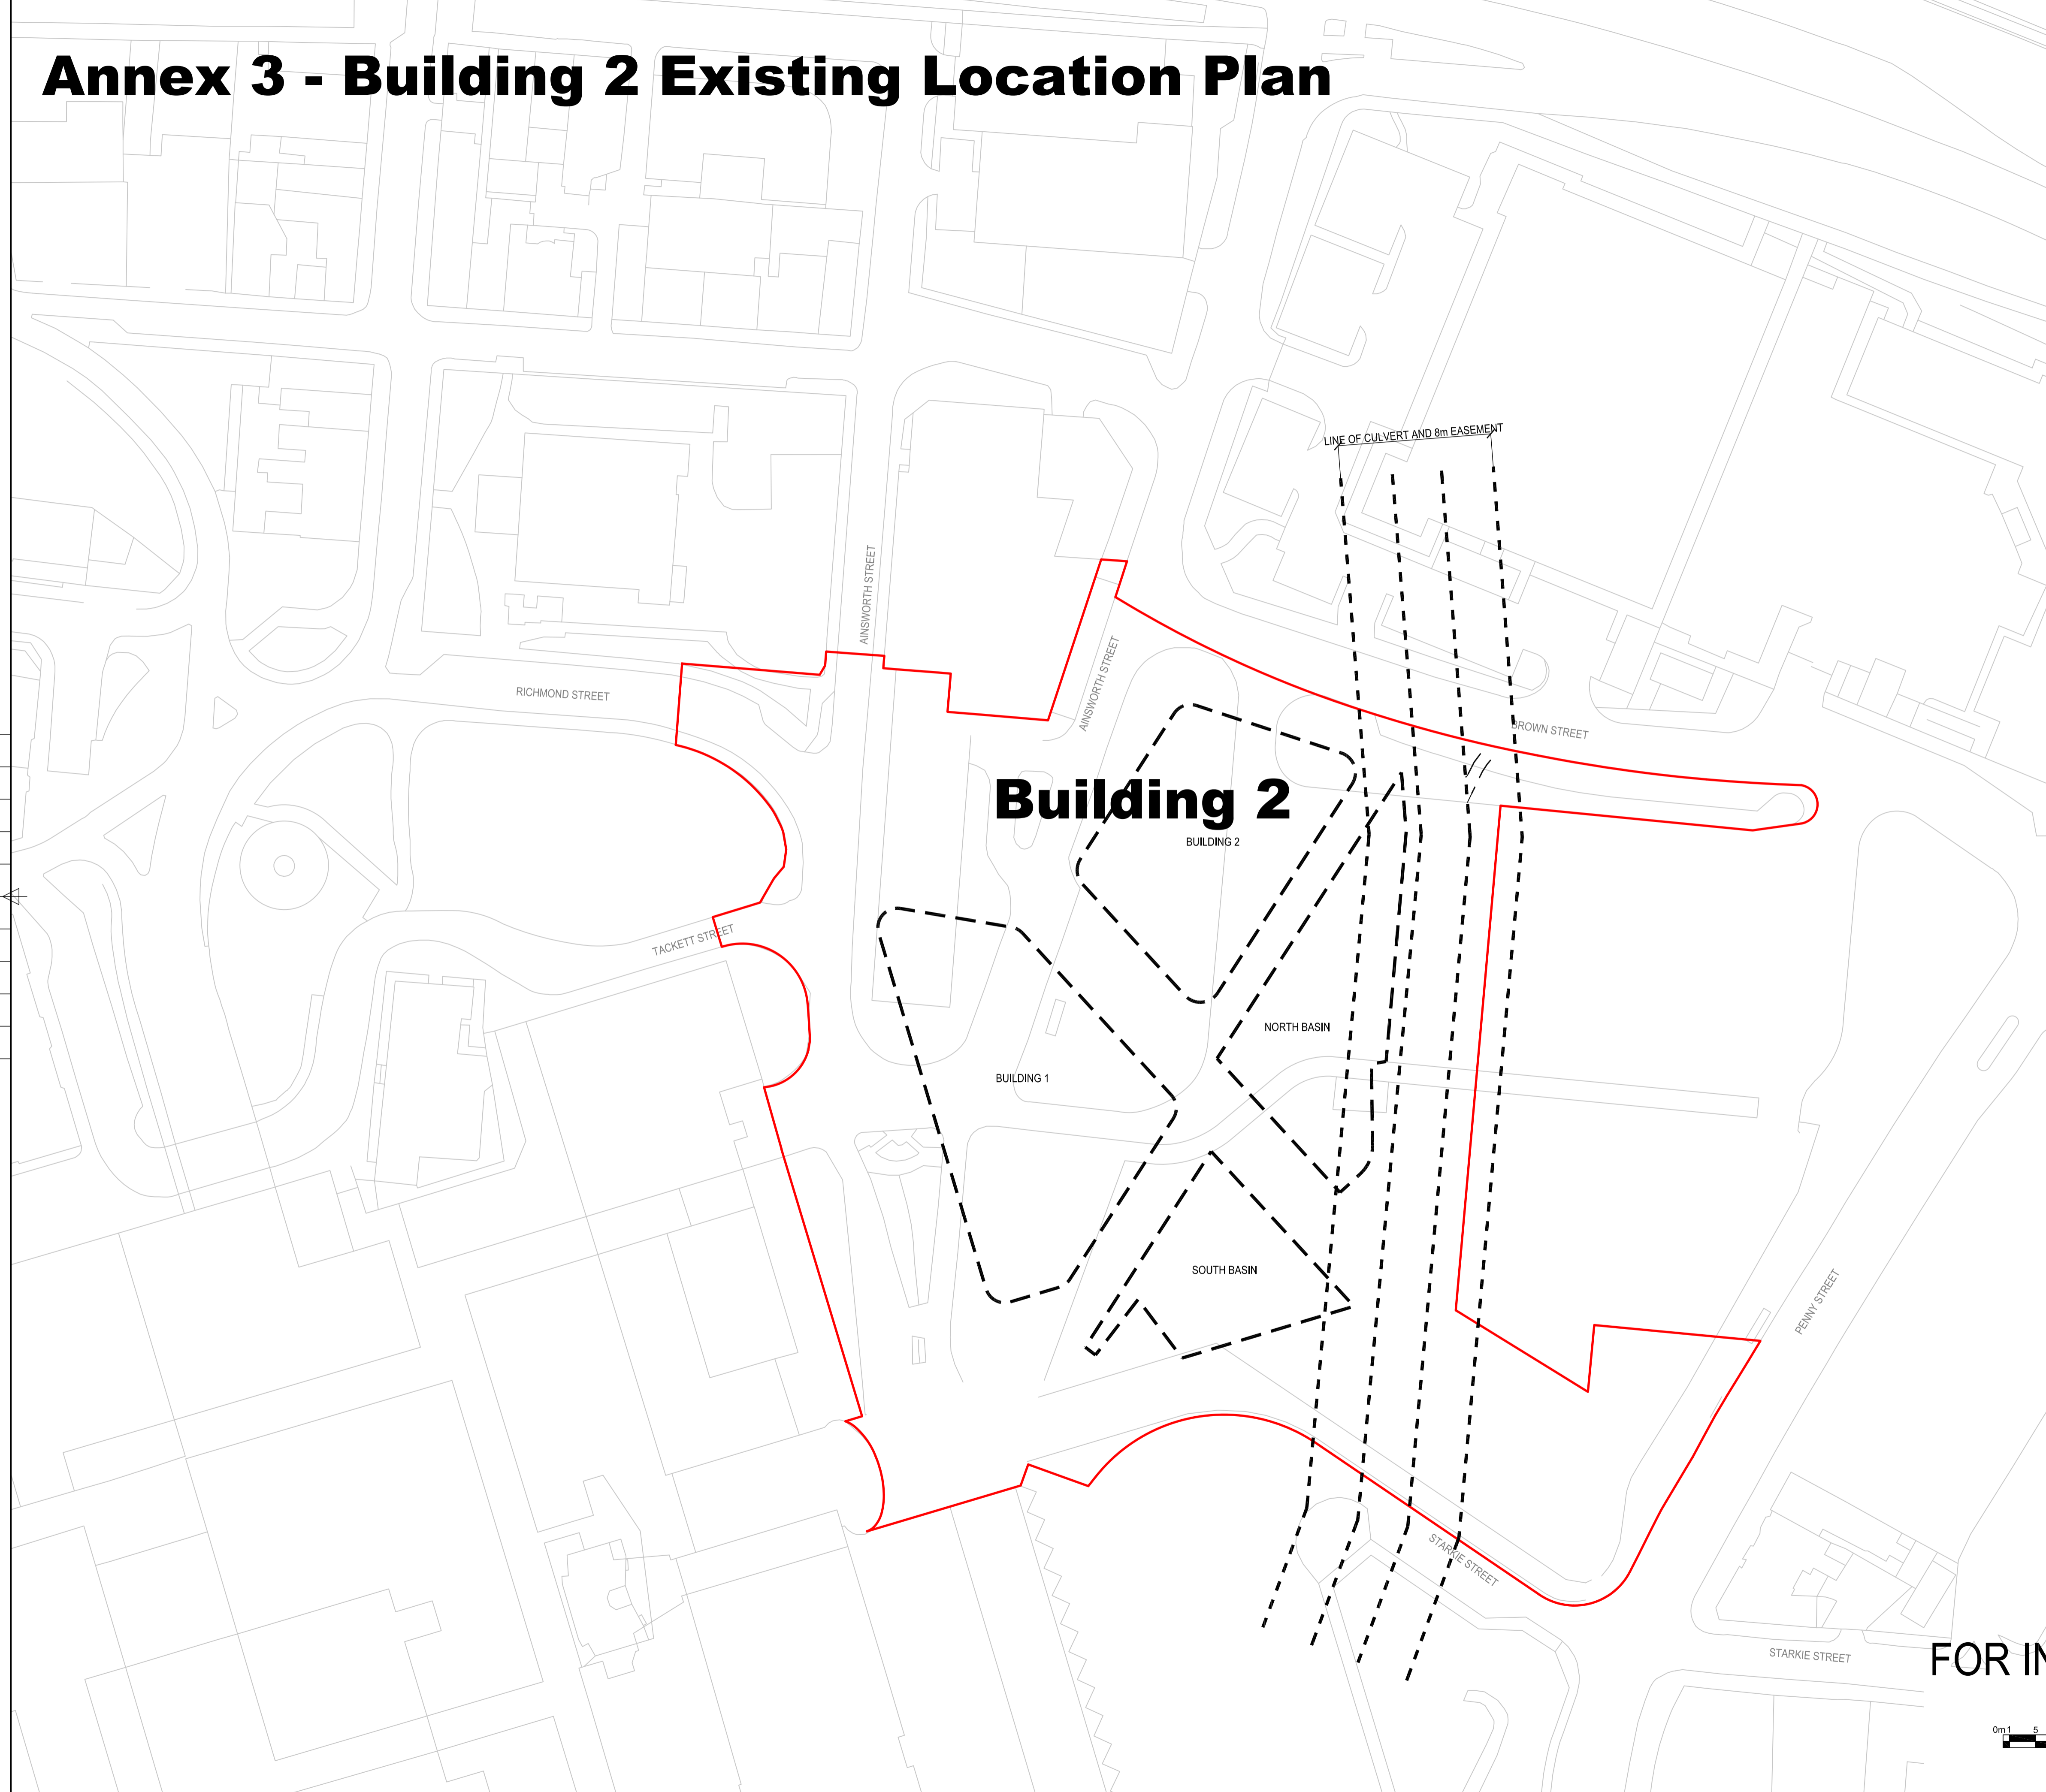

P01	SC	DAW	26.03.24
FIRST ISSUE			
FIRST ISSUE			

REVISION / DESCRIPTION	ISSUED	CHECKED	DATE

--

ARCHITECTURE
 DESIGN
 ENGINEERING
 URBANISM
 SUSTAINABILITY
 LIGHTING
 ACOUSTICS

BDP.
 11 Ducie Street
 P.O. Box 85, Piccadilly Basin
 Manchester M60 3JA
 United Kingdom
 T +44 (0)161 828 2200
 F +44 (0)161 828 2235
 www.bdp.com

PROJECT TITLE Blackburn Town Centre East	
PROJECT NUMBER P3002367	SCALE @ A1 1:500
PROJECT TITLE SITE PLAN	DATE MAR '24
DRAWING NUMBER BT2-BDP-ZZ-XX-DR-L-00004	REVISION P01

FOR INFORMATION

