


Existing Site Plan




Proposed Site Plan

Black Shaded portion is land bought from council to be used as garden. Shaded green is position of new wall.

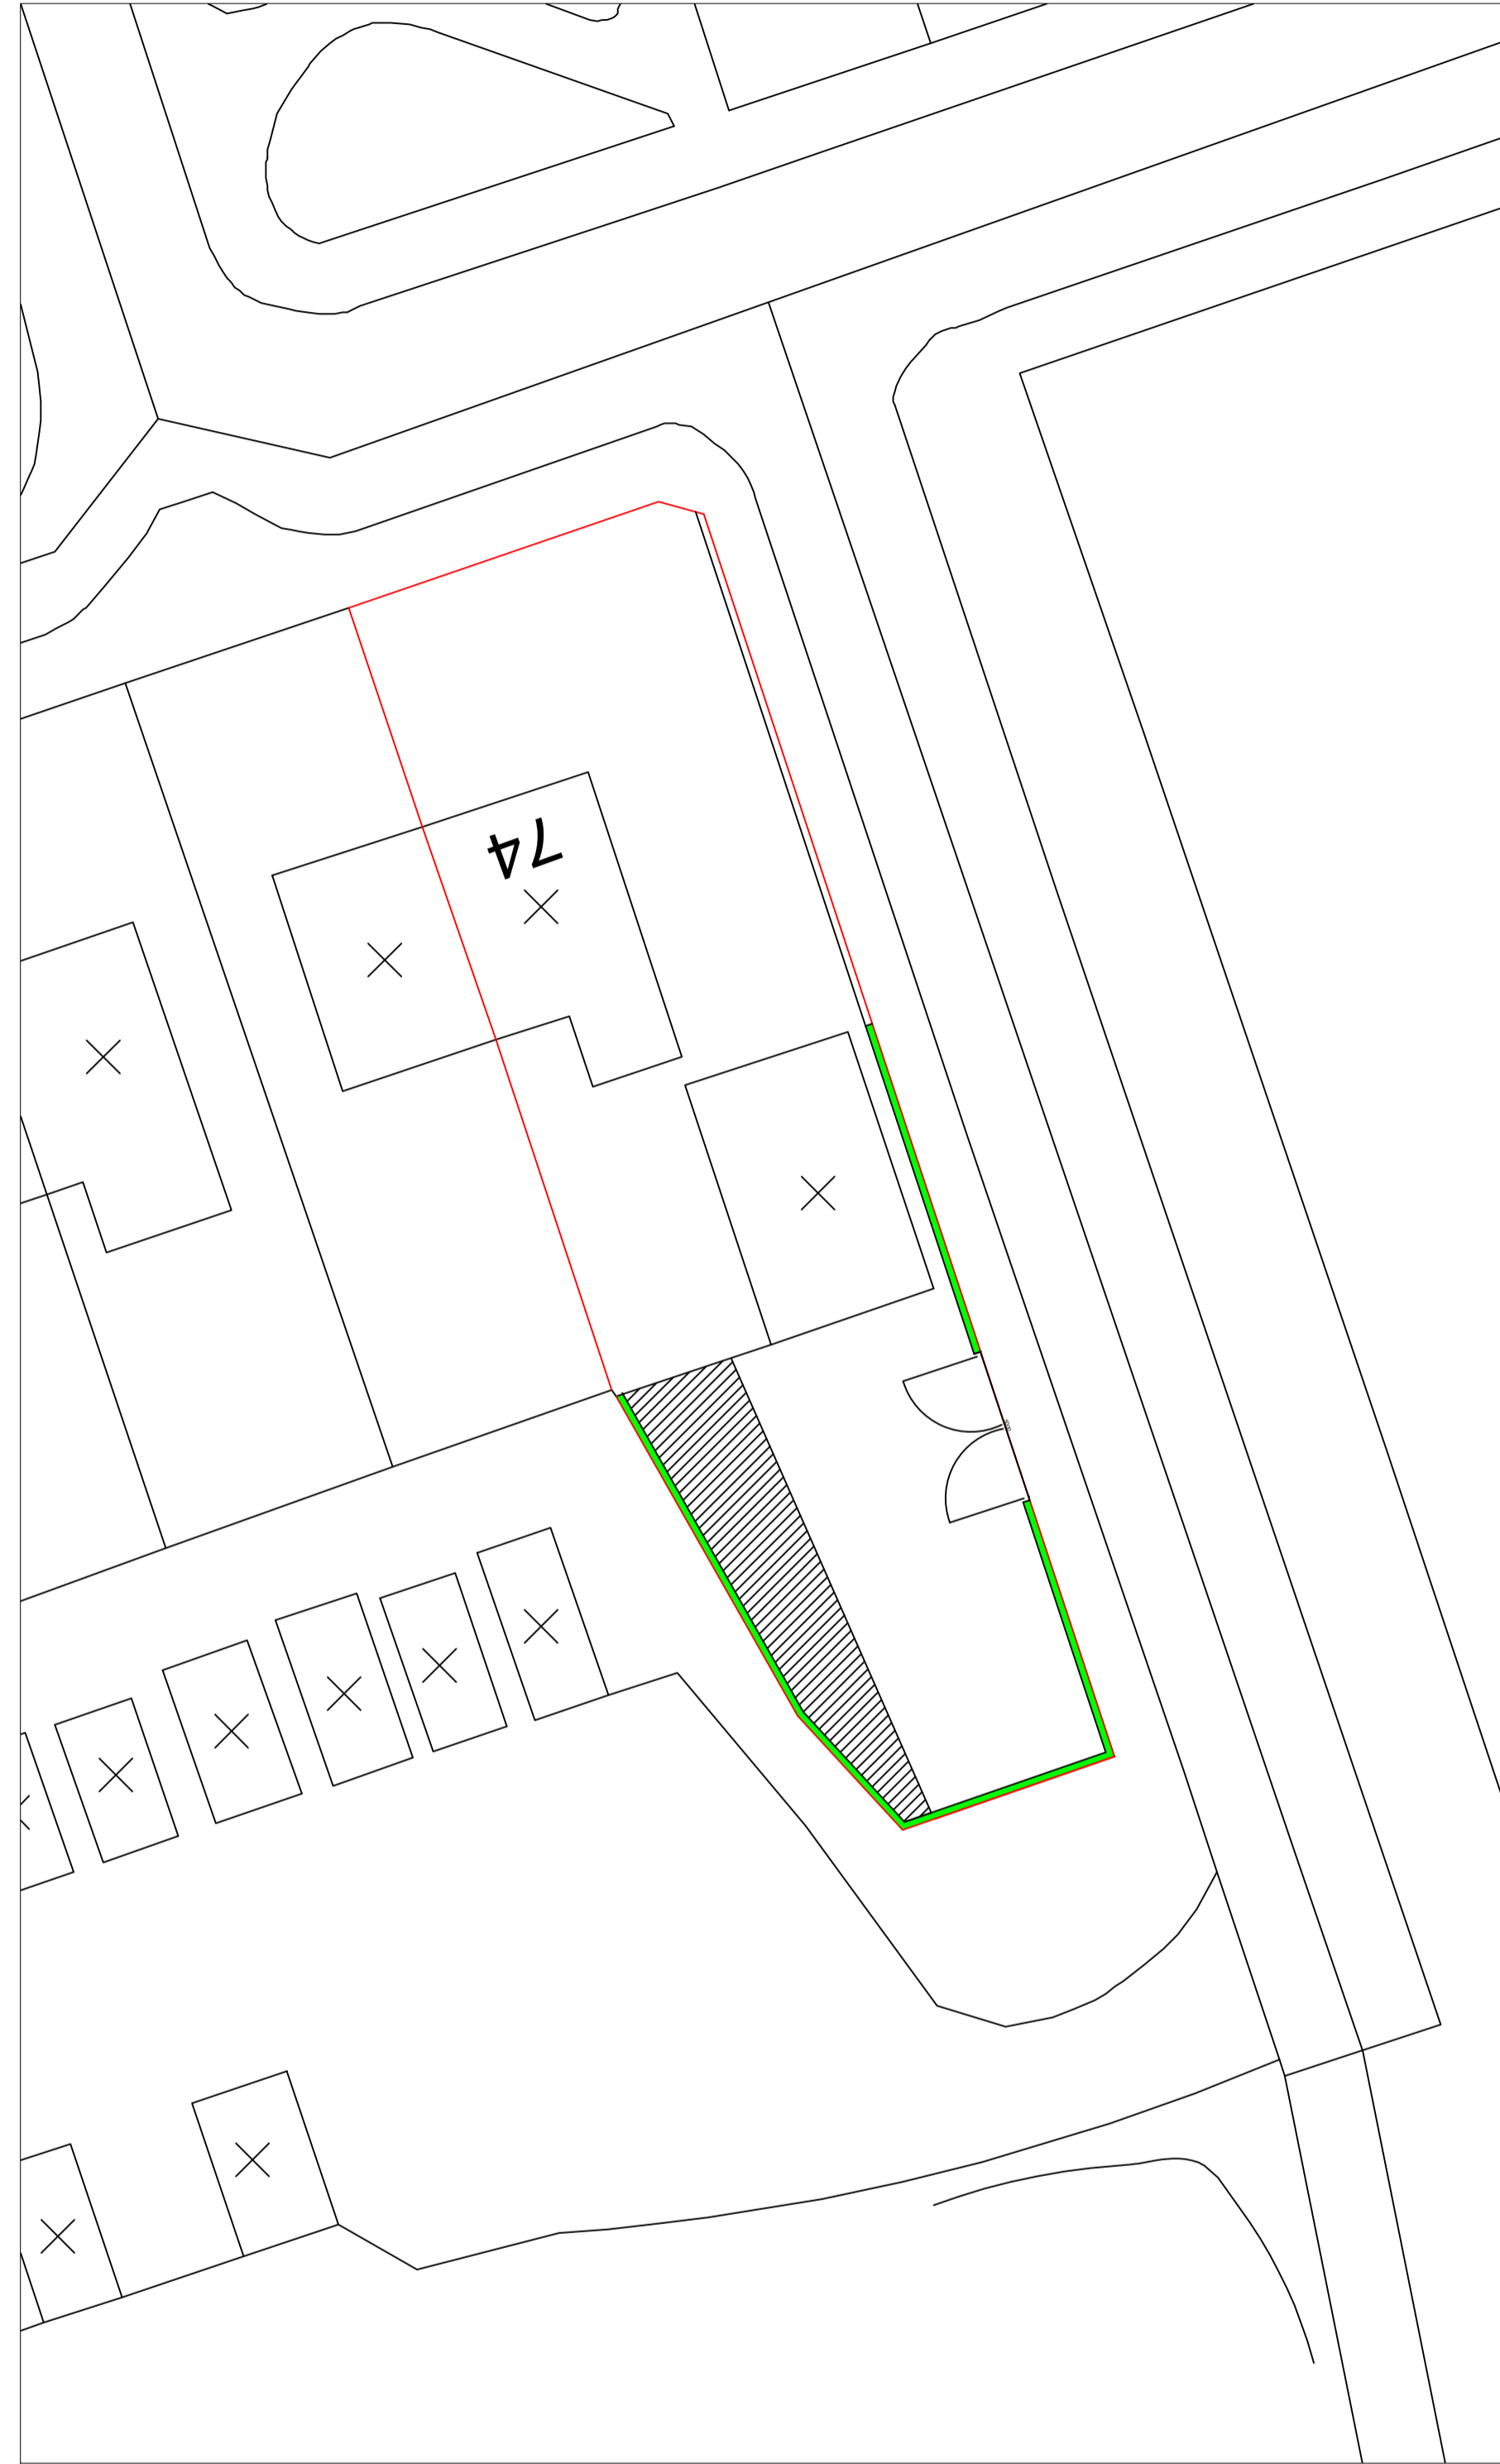

Location Plan 1:1250

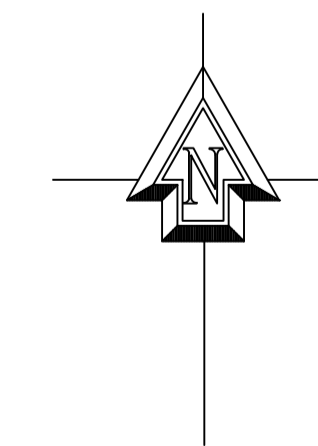

Proposed garden wall at :	
<b>74 Snape Street Darwen BB3 1EW</b>	
CLIENT:	Mr F Ponti
DATE:	December 2017
SCALE:	1:200 @ A1
DWG No:	
L.A:	
AMENDMENTS:	DATE:
<b>ENTWISTLE DESIGN SERVICES</b>	
7 Edgefield Astley Village Chorley PR7 1XH	Tel:01257 274976 E-Mail entwistledesign@aol.com