


EXISTING SITE PLAN
SCALE 1:250




PROPOSED EAST ELEVATION
SCALE 1:100




PROPOSED SOUTH ELEVATION
SCALE 1:100

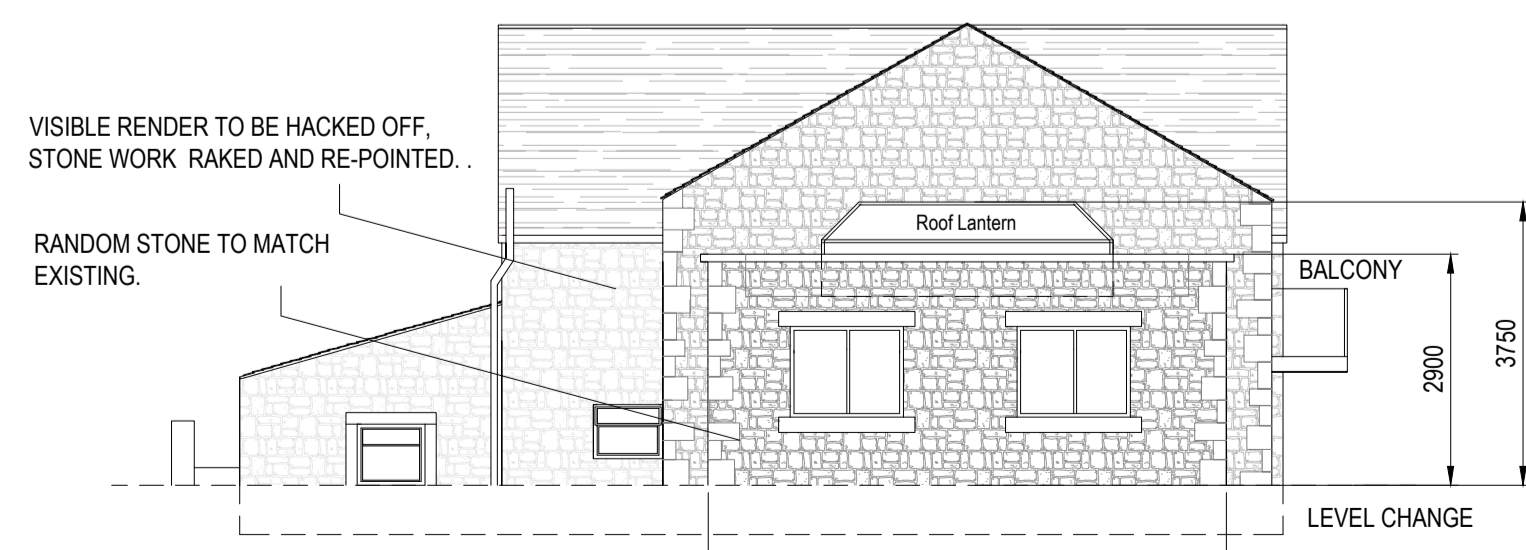


PROPOSED WEST ELEVATION
SCALE 1:100

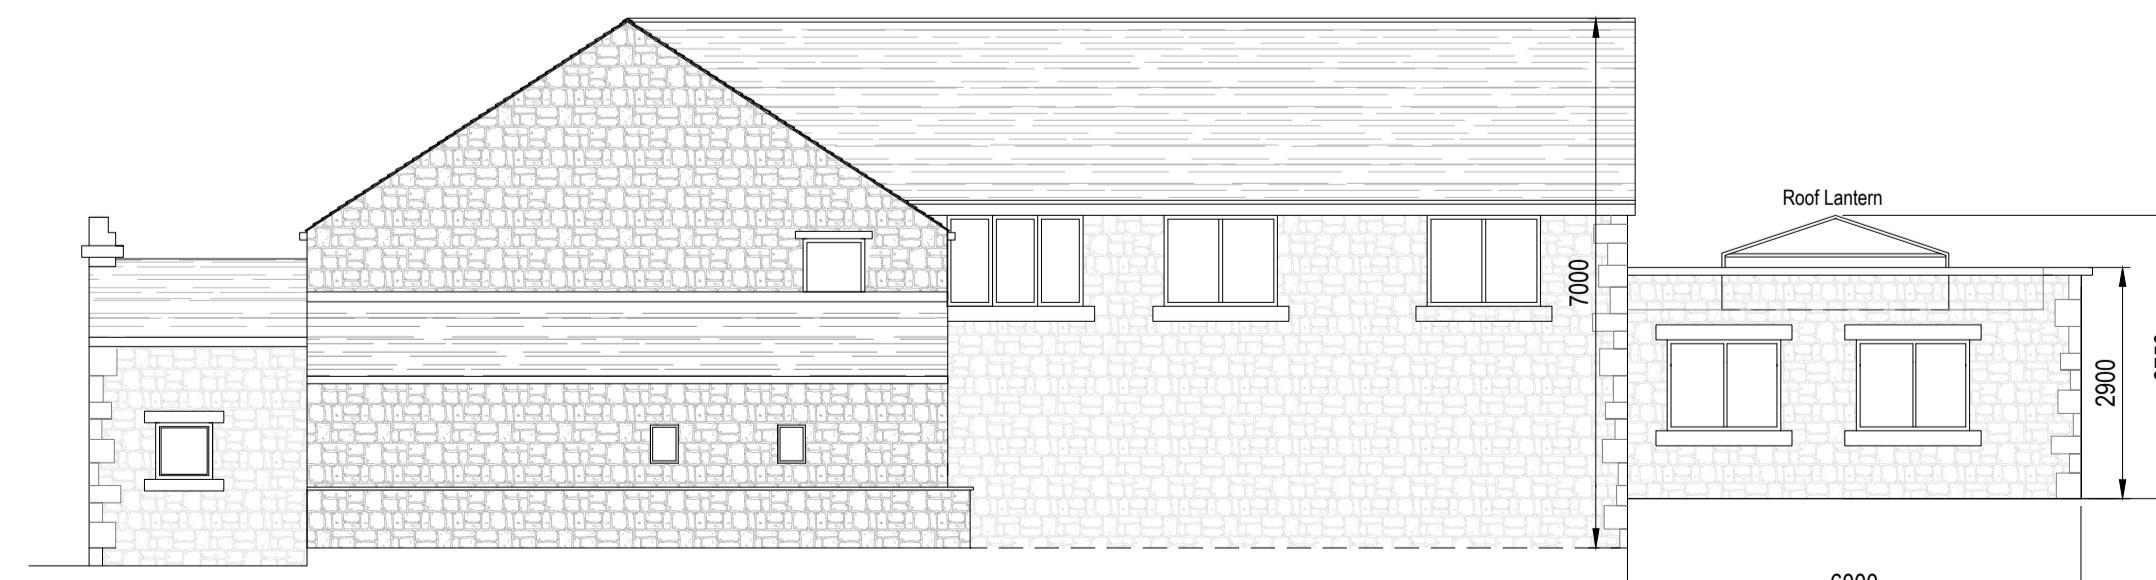

PROPOSED NORTH ELEVATION
SCALE 1:100

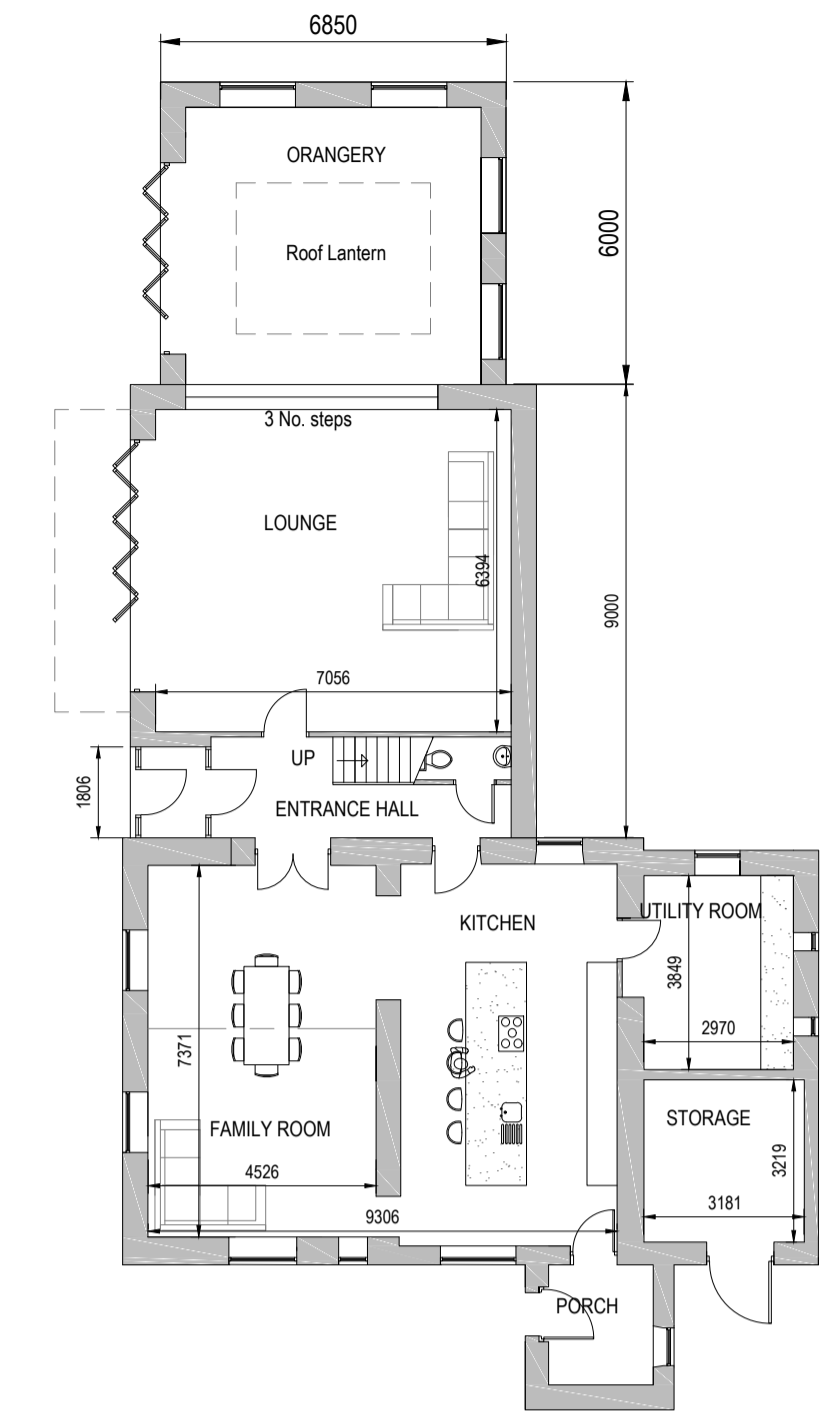

PROPOSED GROUND FLOOR LAYOUT
SCALE 1:150

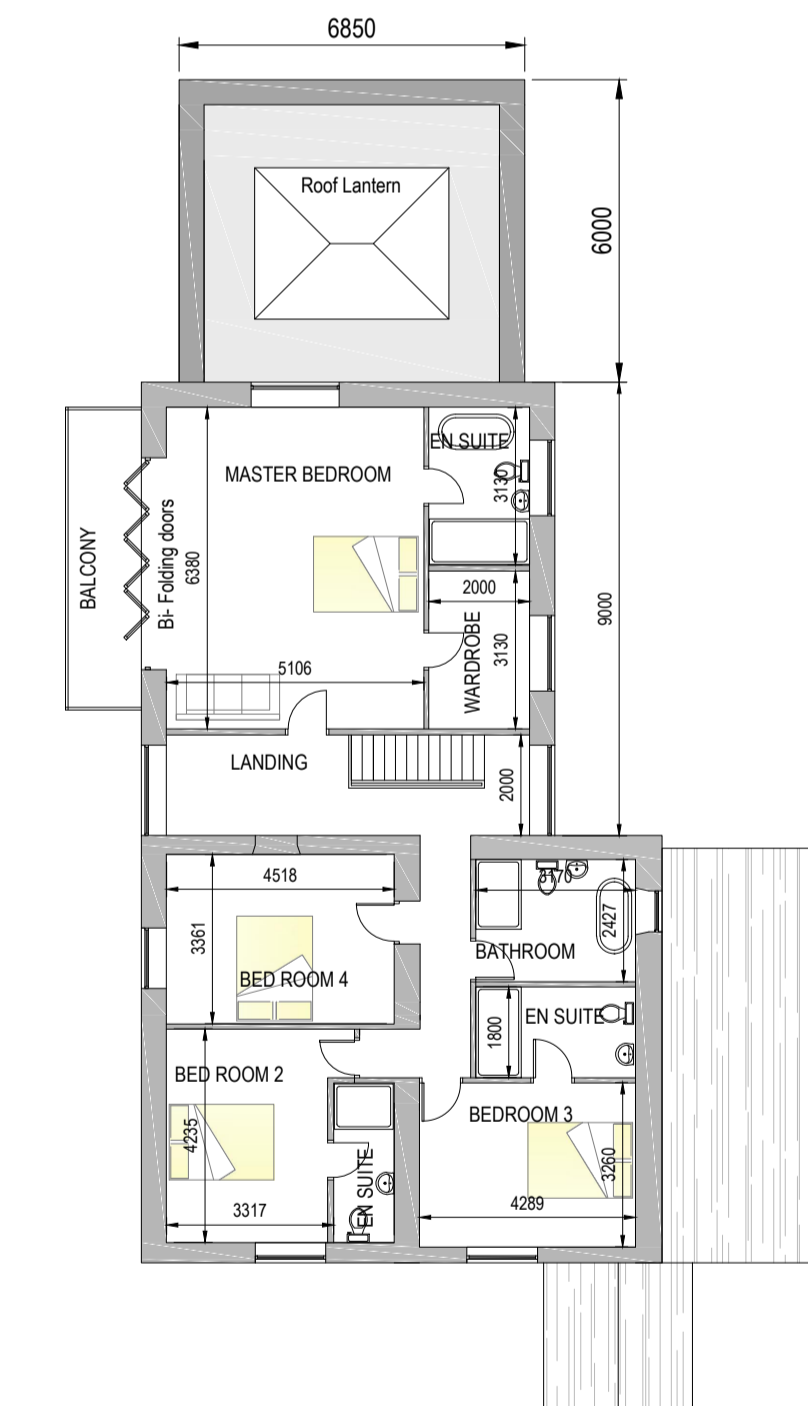

PROPOSED FIRST FLOOR LAYOUT
SCALE 1:150

General Notes:

All new stonework to be in local, natural stone to match existing.

New slate roofs to match existing in both appearance and thickness.

Window and door styles to be agreed. Materials to be hardwood or composite aluminium and timber frames with powder coat finish.

All window surrounds and mullions to be in local, natural stone to match existing.

Rain water pipes to match existing.

Title: Proposed floor layouts and elevations
Client: Mr Fielding

scale: Refer to drawing

date: August 17

drawn: BM

dwg no: 1708-01-02

rev: orig

modulus

architecture ■ surveying ■ restoration

23 Gleneagles Drive Brockhall Village

Blackburn BB6 8BF

01254 240865 / 07975 652903

enquiry@modulusassociates.co.uk