




PROPOSED PLAN.
SCALE 1:50

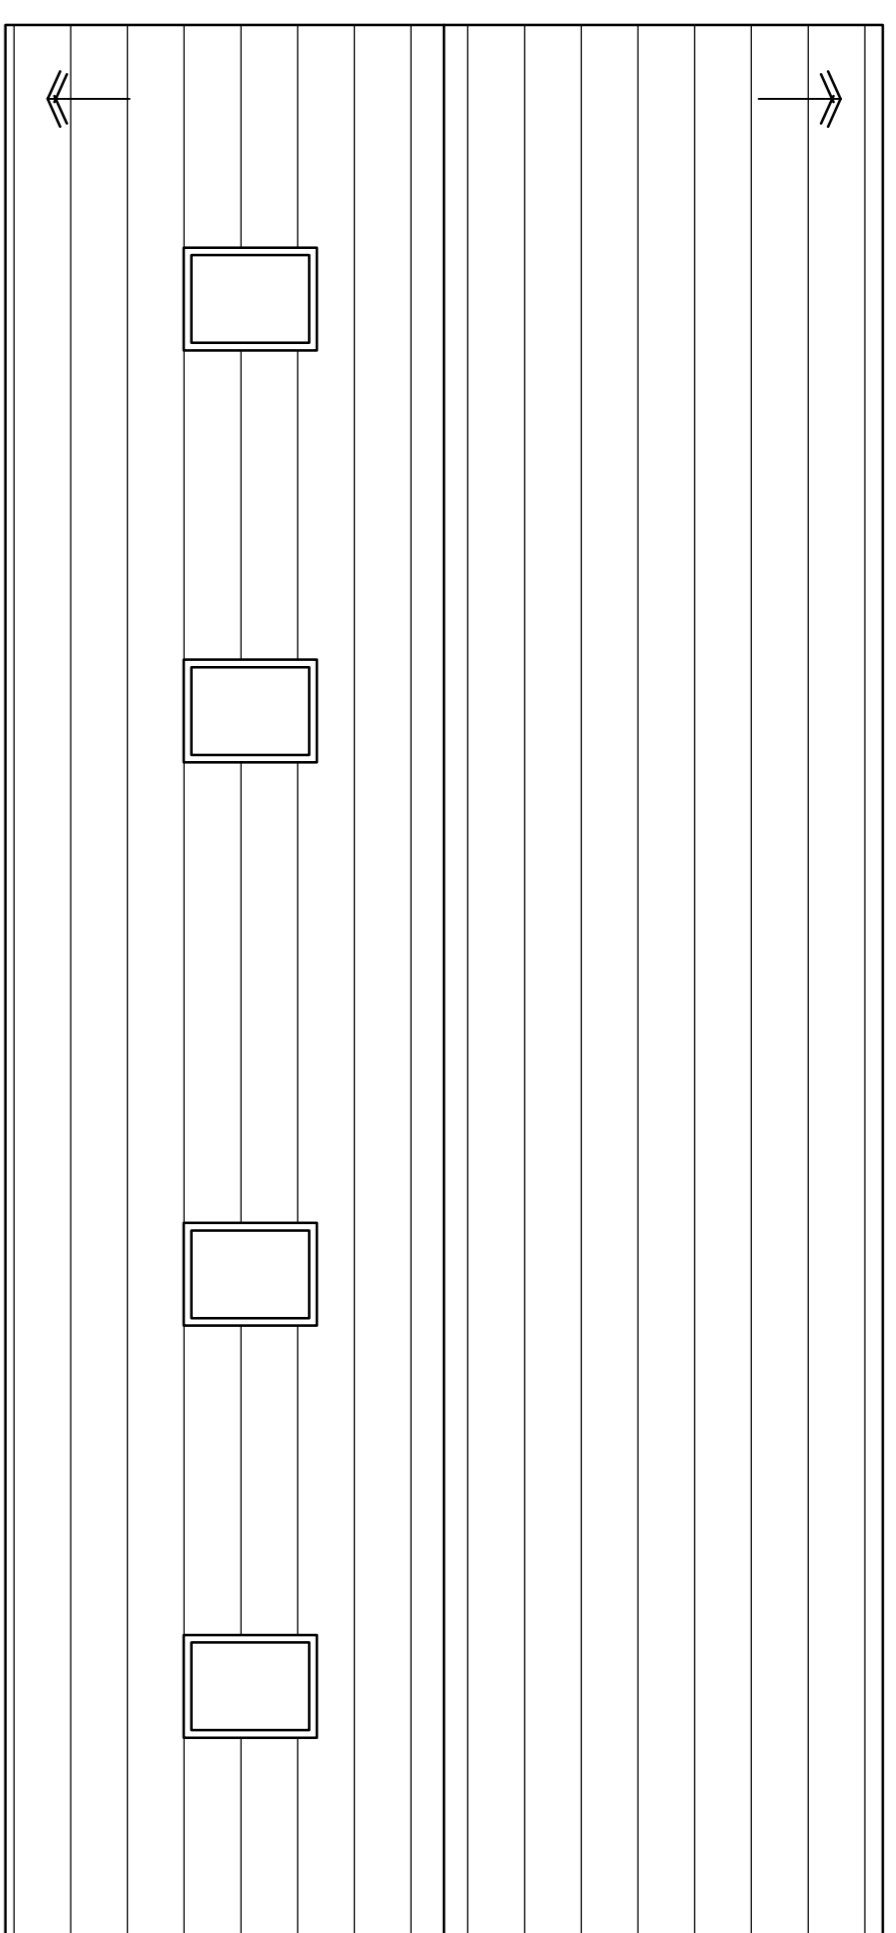


PROPOSED ROOF PLAN.
SCALE 1:50

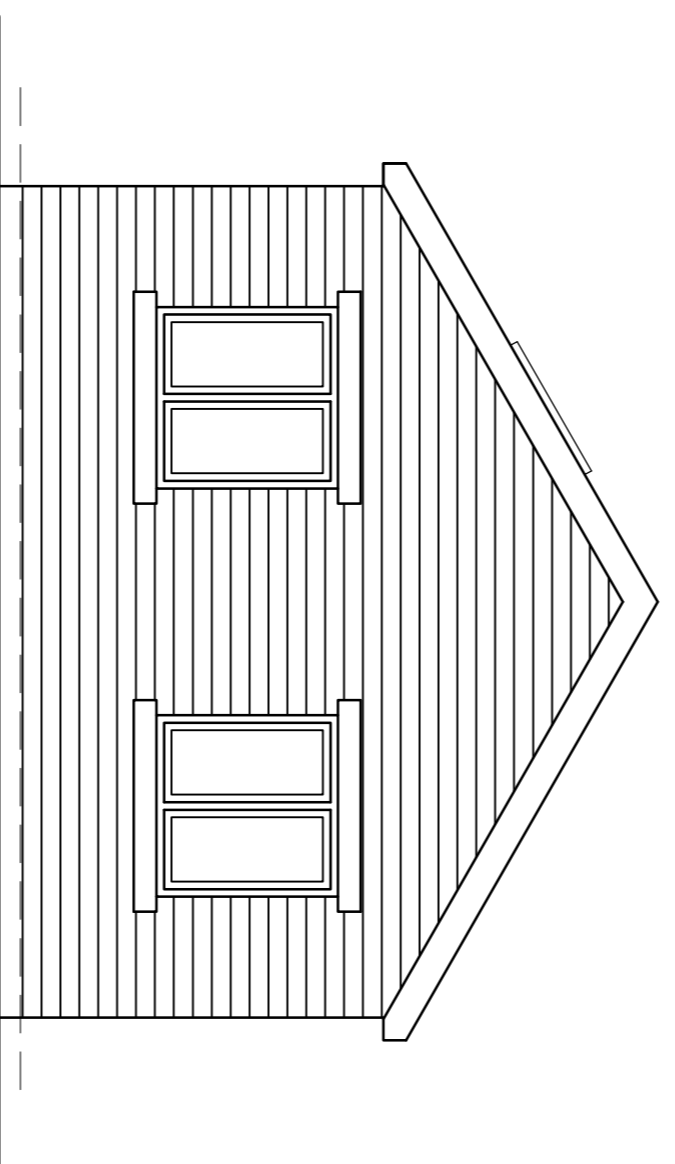


PROPOSED SIDE ELEVATION A.
SCALE 1:50

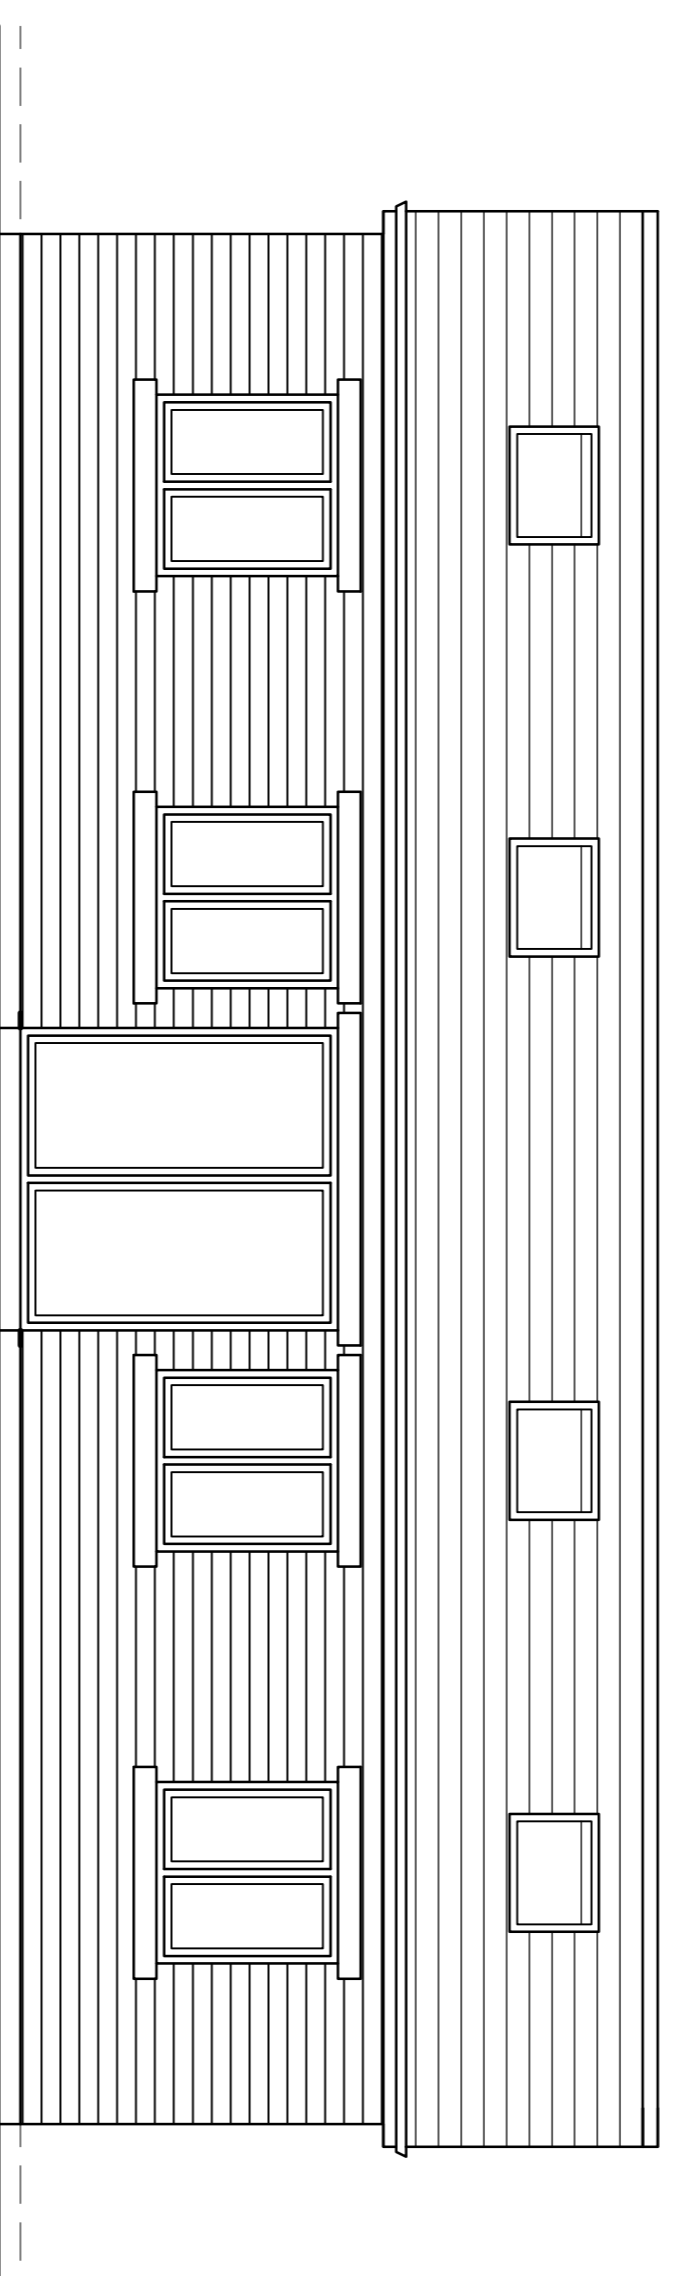


PROPOSED FRONT ELEVATION.
SCALE 1:50

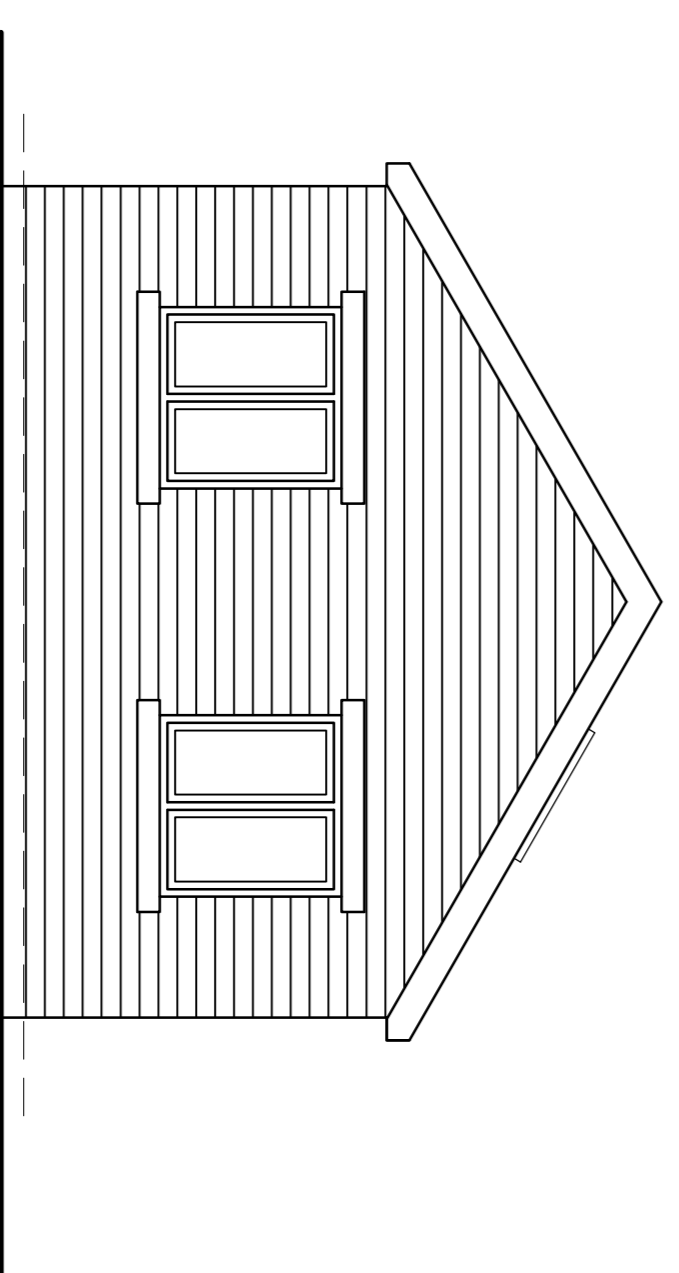

PROPOSED SIDE ELEVATION B.
SCALE 1:50

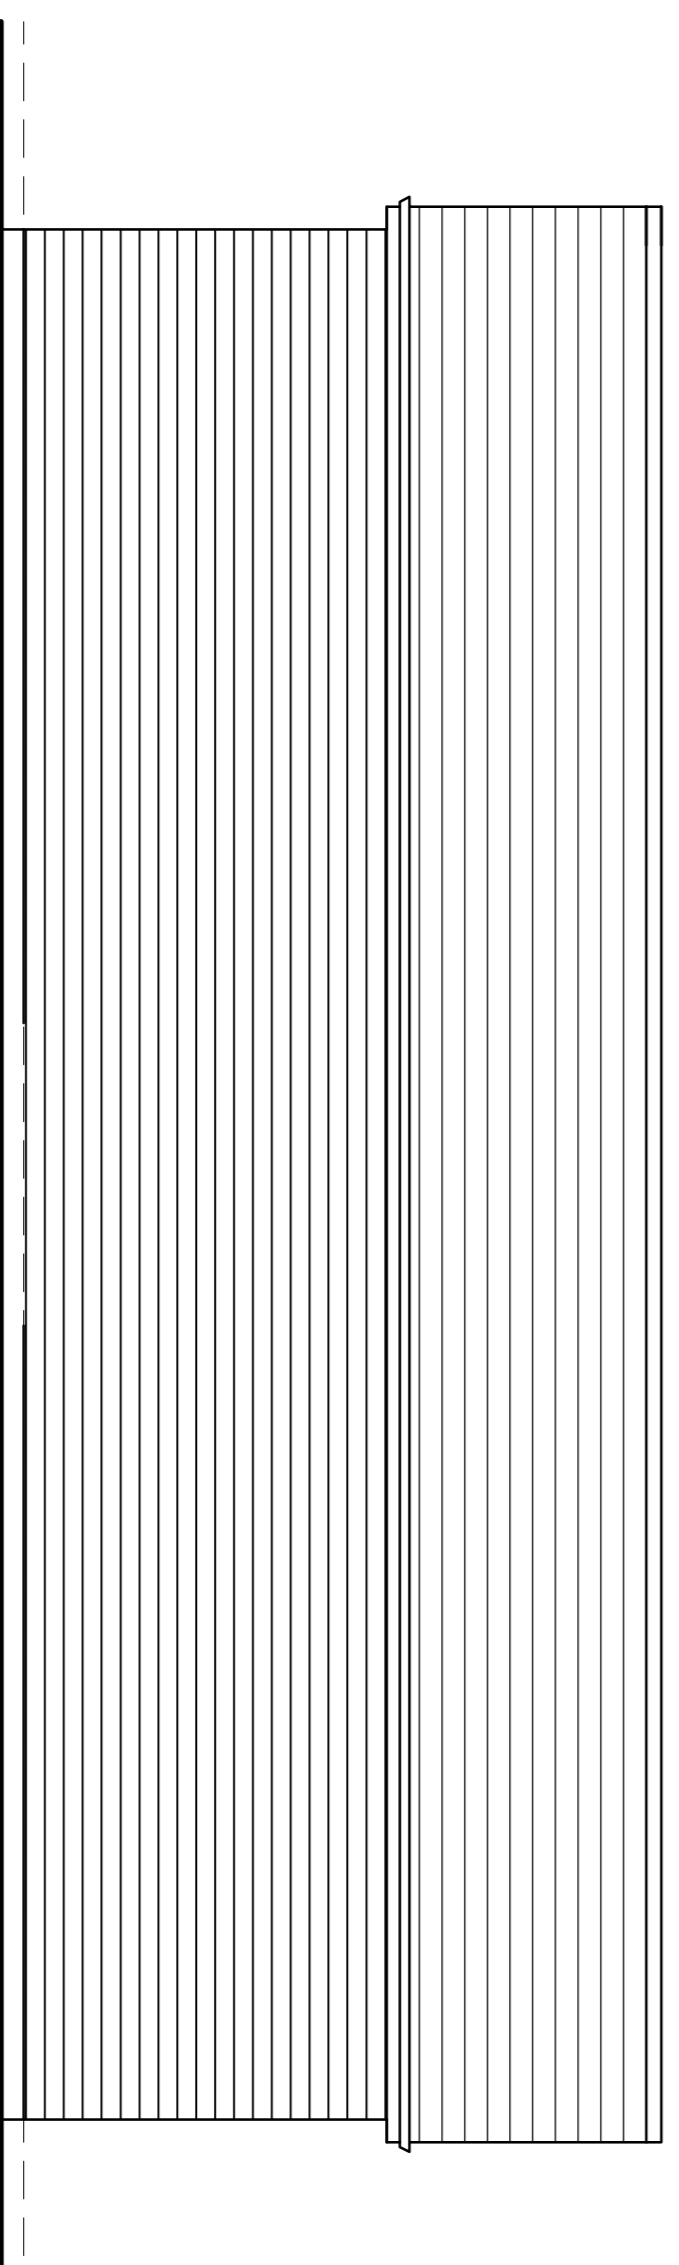

PROPOSED REAR ELEVATION.
SCALE 1:50

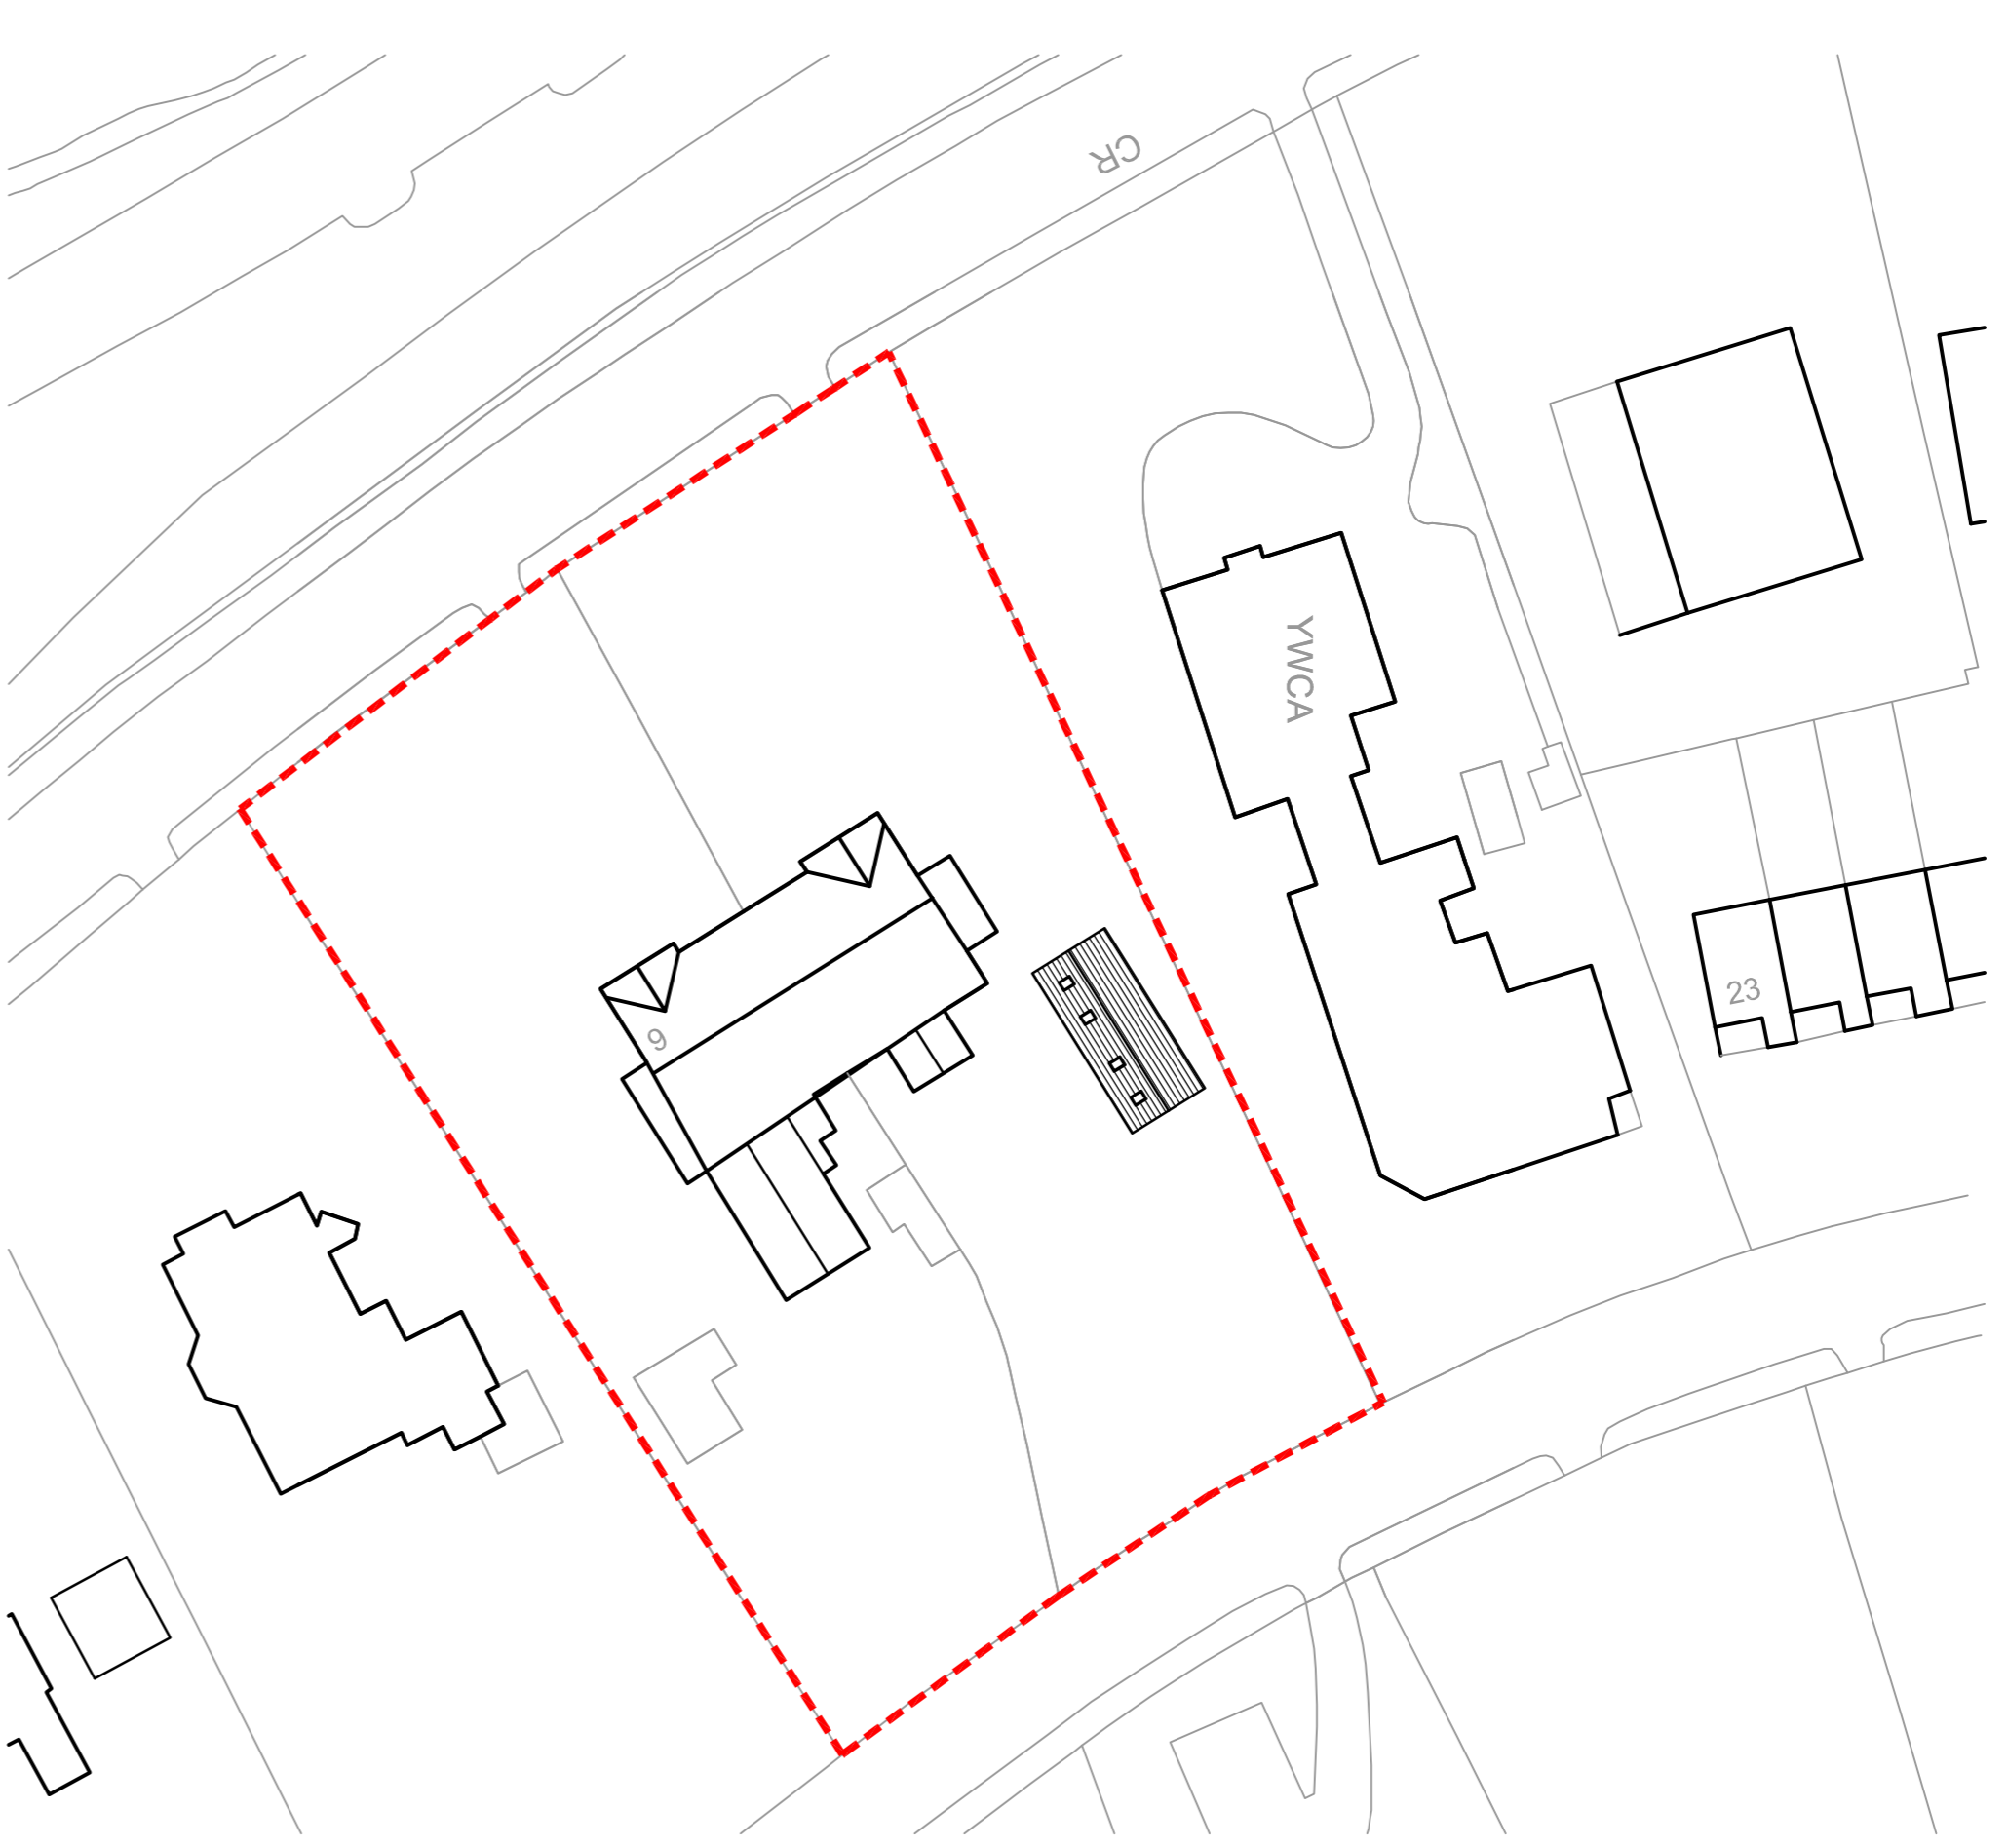

PROPOSED SITE PLAN.
SCALE 1:500

FINISHES:
PROPOSED WALLS TO BE IN MATCHING BRICKWORK / STONE FINISH TO EXISTING PROPERTY WALLS OR SIMILAR APPROVED TO LOCAL AUTHORITY PLANNERS SATISFACTION.


PROPOSED WINDOWS AND DOORS TO BE IN UPVC AND TO MATCH OTHER WINDOWS TO EXISTING DWELLING.

PROPOSED ROOF FINISH TO BE MARLEY PLAIN CONCRETE INTERLOCKING TILES OR SIMILAR APPROVED TO L.A PLANNING OFFICERS SATISFACTION

PROPOSED PLANS & ELEVATIONS. 01B

CLIENT: MR RAFIQ PATEL
PROJECT NO: LV/2018/008
DATE: 30/01/2018
DWG No. 01B

**PROPOSED DEMOLITION OF EXISTING GARAGE AND ERECTION OF NEW SINGLE STOREY GYM FACILITY AT:
KHANJIRA HOUSE, 6 - 8 EAST PARK ROAD, BLACKBURN, BB1 8DW**

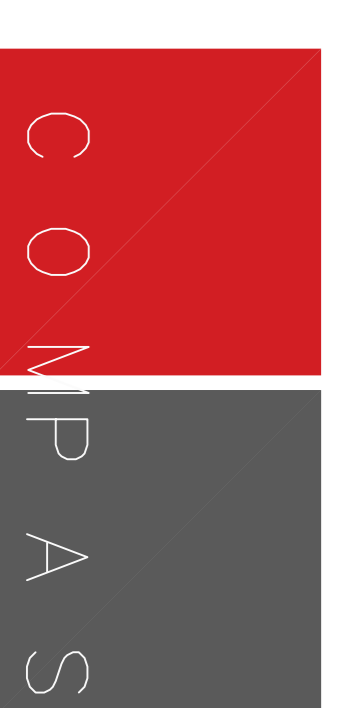

DAISYFIELD BUSINESS CENTRE

SUITE 301
APPLEBY STREET
BLACKBURN
LANCASHIRE
BB1 3BL

Architectural + Consultants

TEL 01254 693922