

PROPOSED PLANS & ELEVATIONS

CUCKOLDMANS FARM, BLACKSNAPE, DARWEN, LANCASHIRE, BB3 3PP



North east elevation

1 : 200



North west elevation

1 : 200



South west elevation

1 : 200



South east elevation

1 : 200


KEY

- PLOT 1
- PLOT 2




ground floor

1 : 100


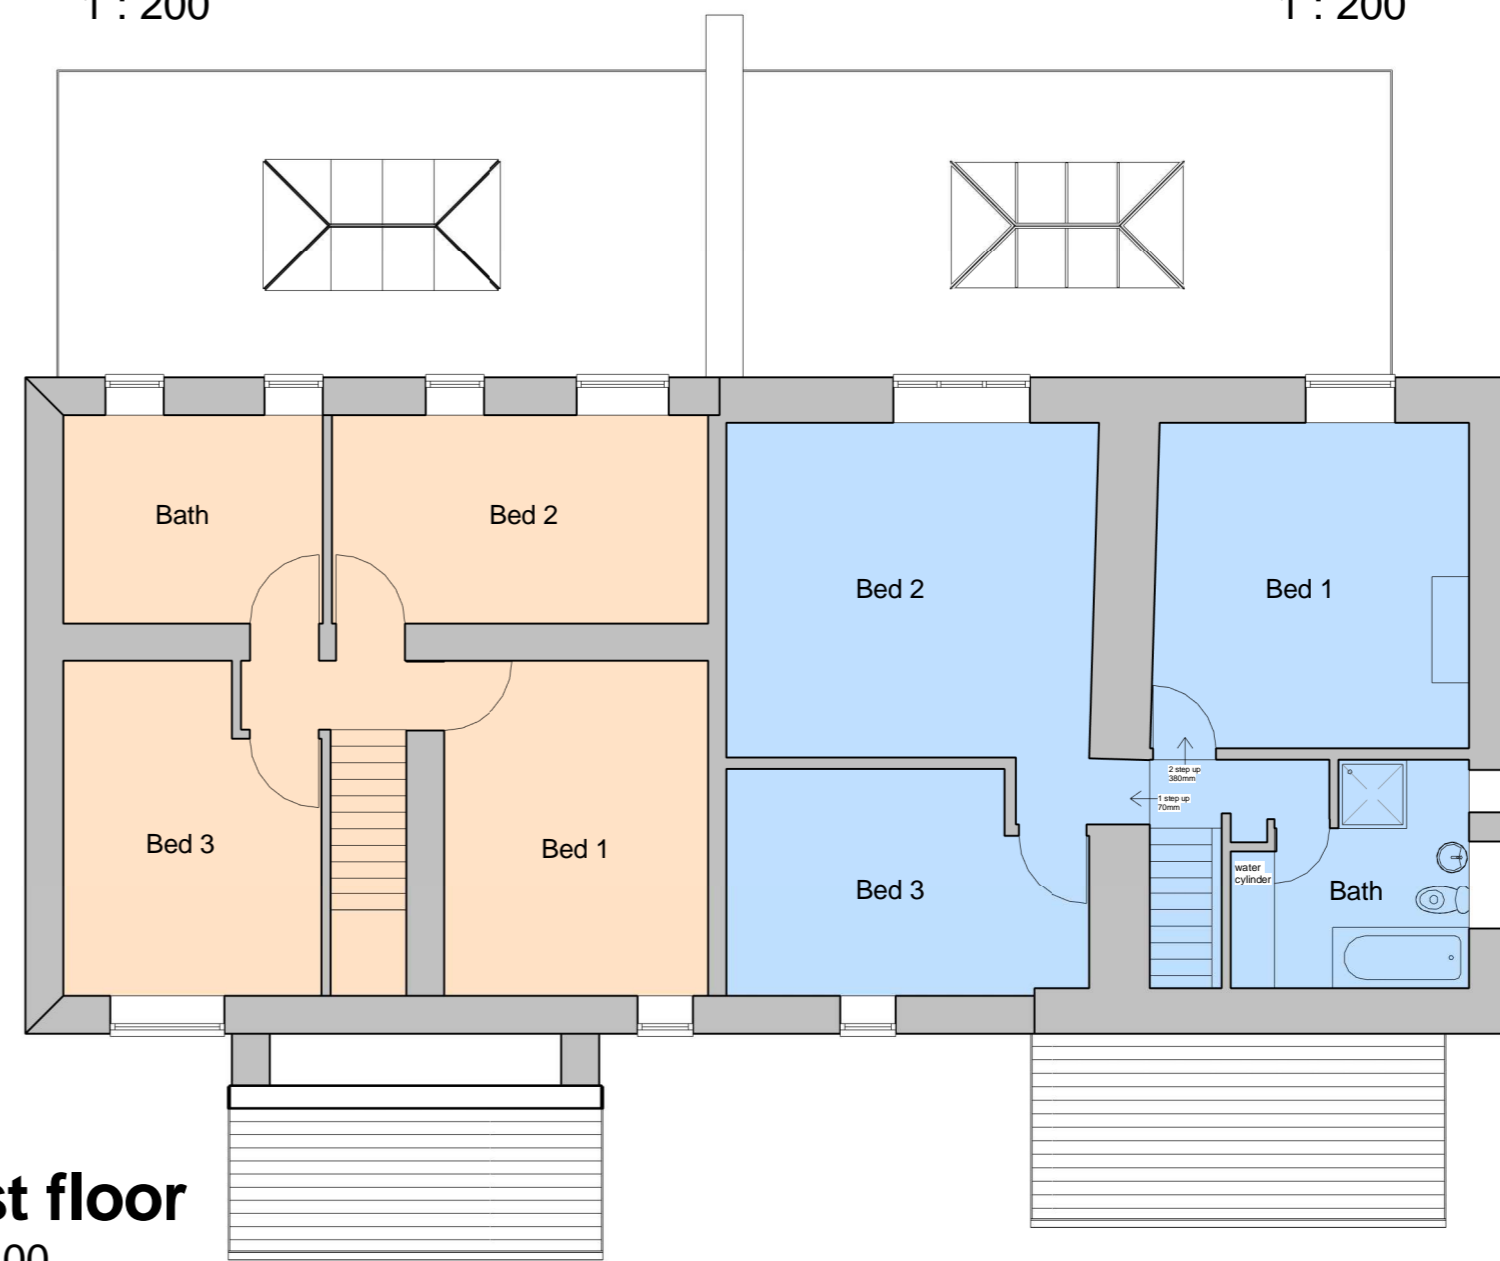


first floor

1 : 100

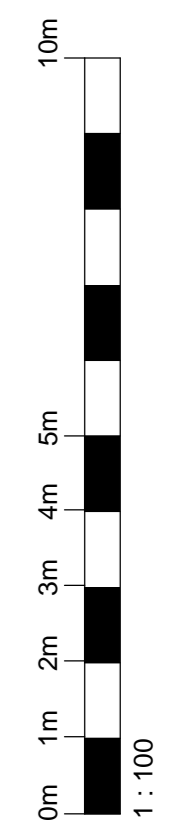

1 : 100

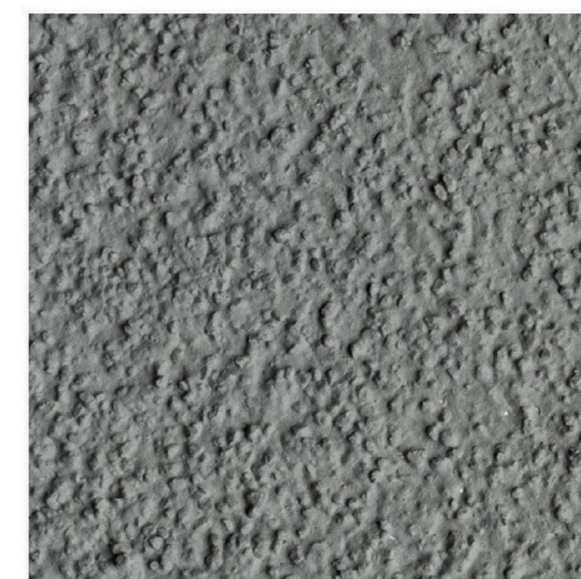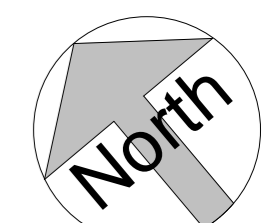

PROPOSED RENDER TYPE - 'CAUSEWAY GREY'

REV-A RENDER, ACCESS 6/2/18



T: 01995 604514 E: info@GrahamAnthonyAssociates.com W: www.GrahamAnthonyAssociates.com		2 CROSTON VILLA HIGH STREET GARSTANG PRESTON PR3 1EA	
CLIENT	MR OAKES	DWG STATUS	Project Status
DRAWING TITLE: PROPERTY CUCKOLDMANS FARM, BLACKSNAPE, DARWEN, LANCASHIRE, BB3 3PP			
DRAWING No.	GA3060-002-A	SCALE(S)	A2
<small>ALL DIMENSIONS TO BE CHECKED ON SITE AND ANY DISCREPANCIES TO BE REPORTED TO GRAHAM ANTHONY ASSOCIATES PRIOR TO PROCEEDING WITH ANY WORKS. DO NOT SCALE OFF DRAWINGS AND REFER TO WRITTEN DIMENSIONS.</small>			