
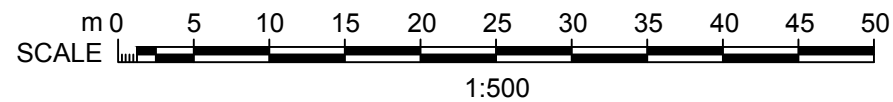
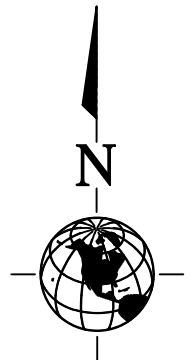


# EXISTING SITE PLAN

CUCKOLDMAN'S FARM, BLACKSNAPE, DARWEN, LANCS, BB3 3PP

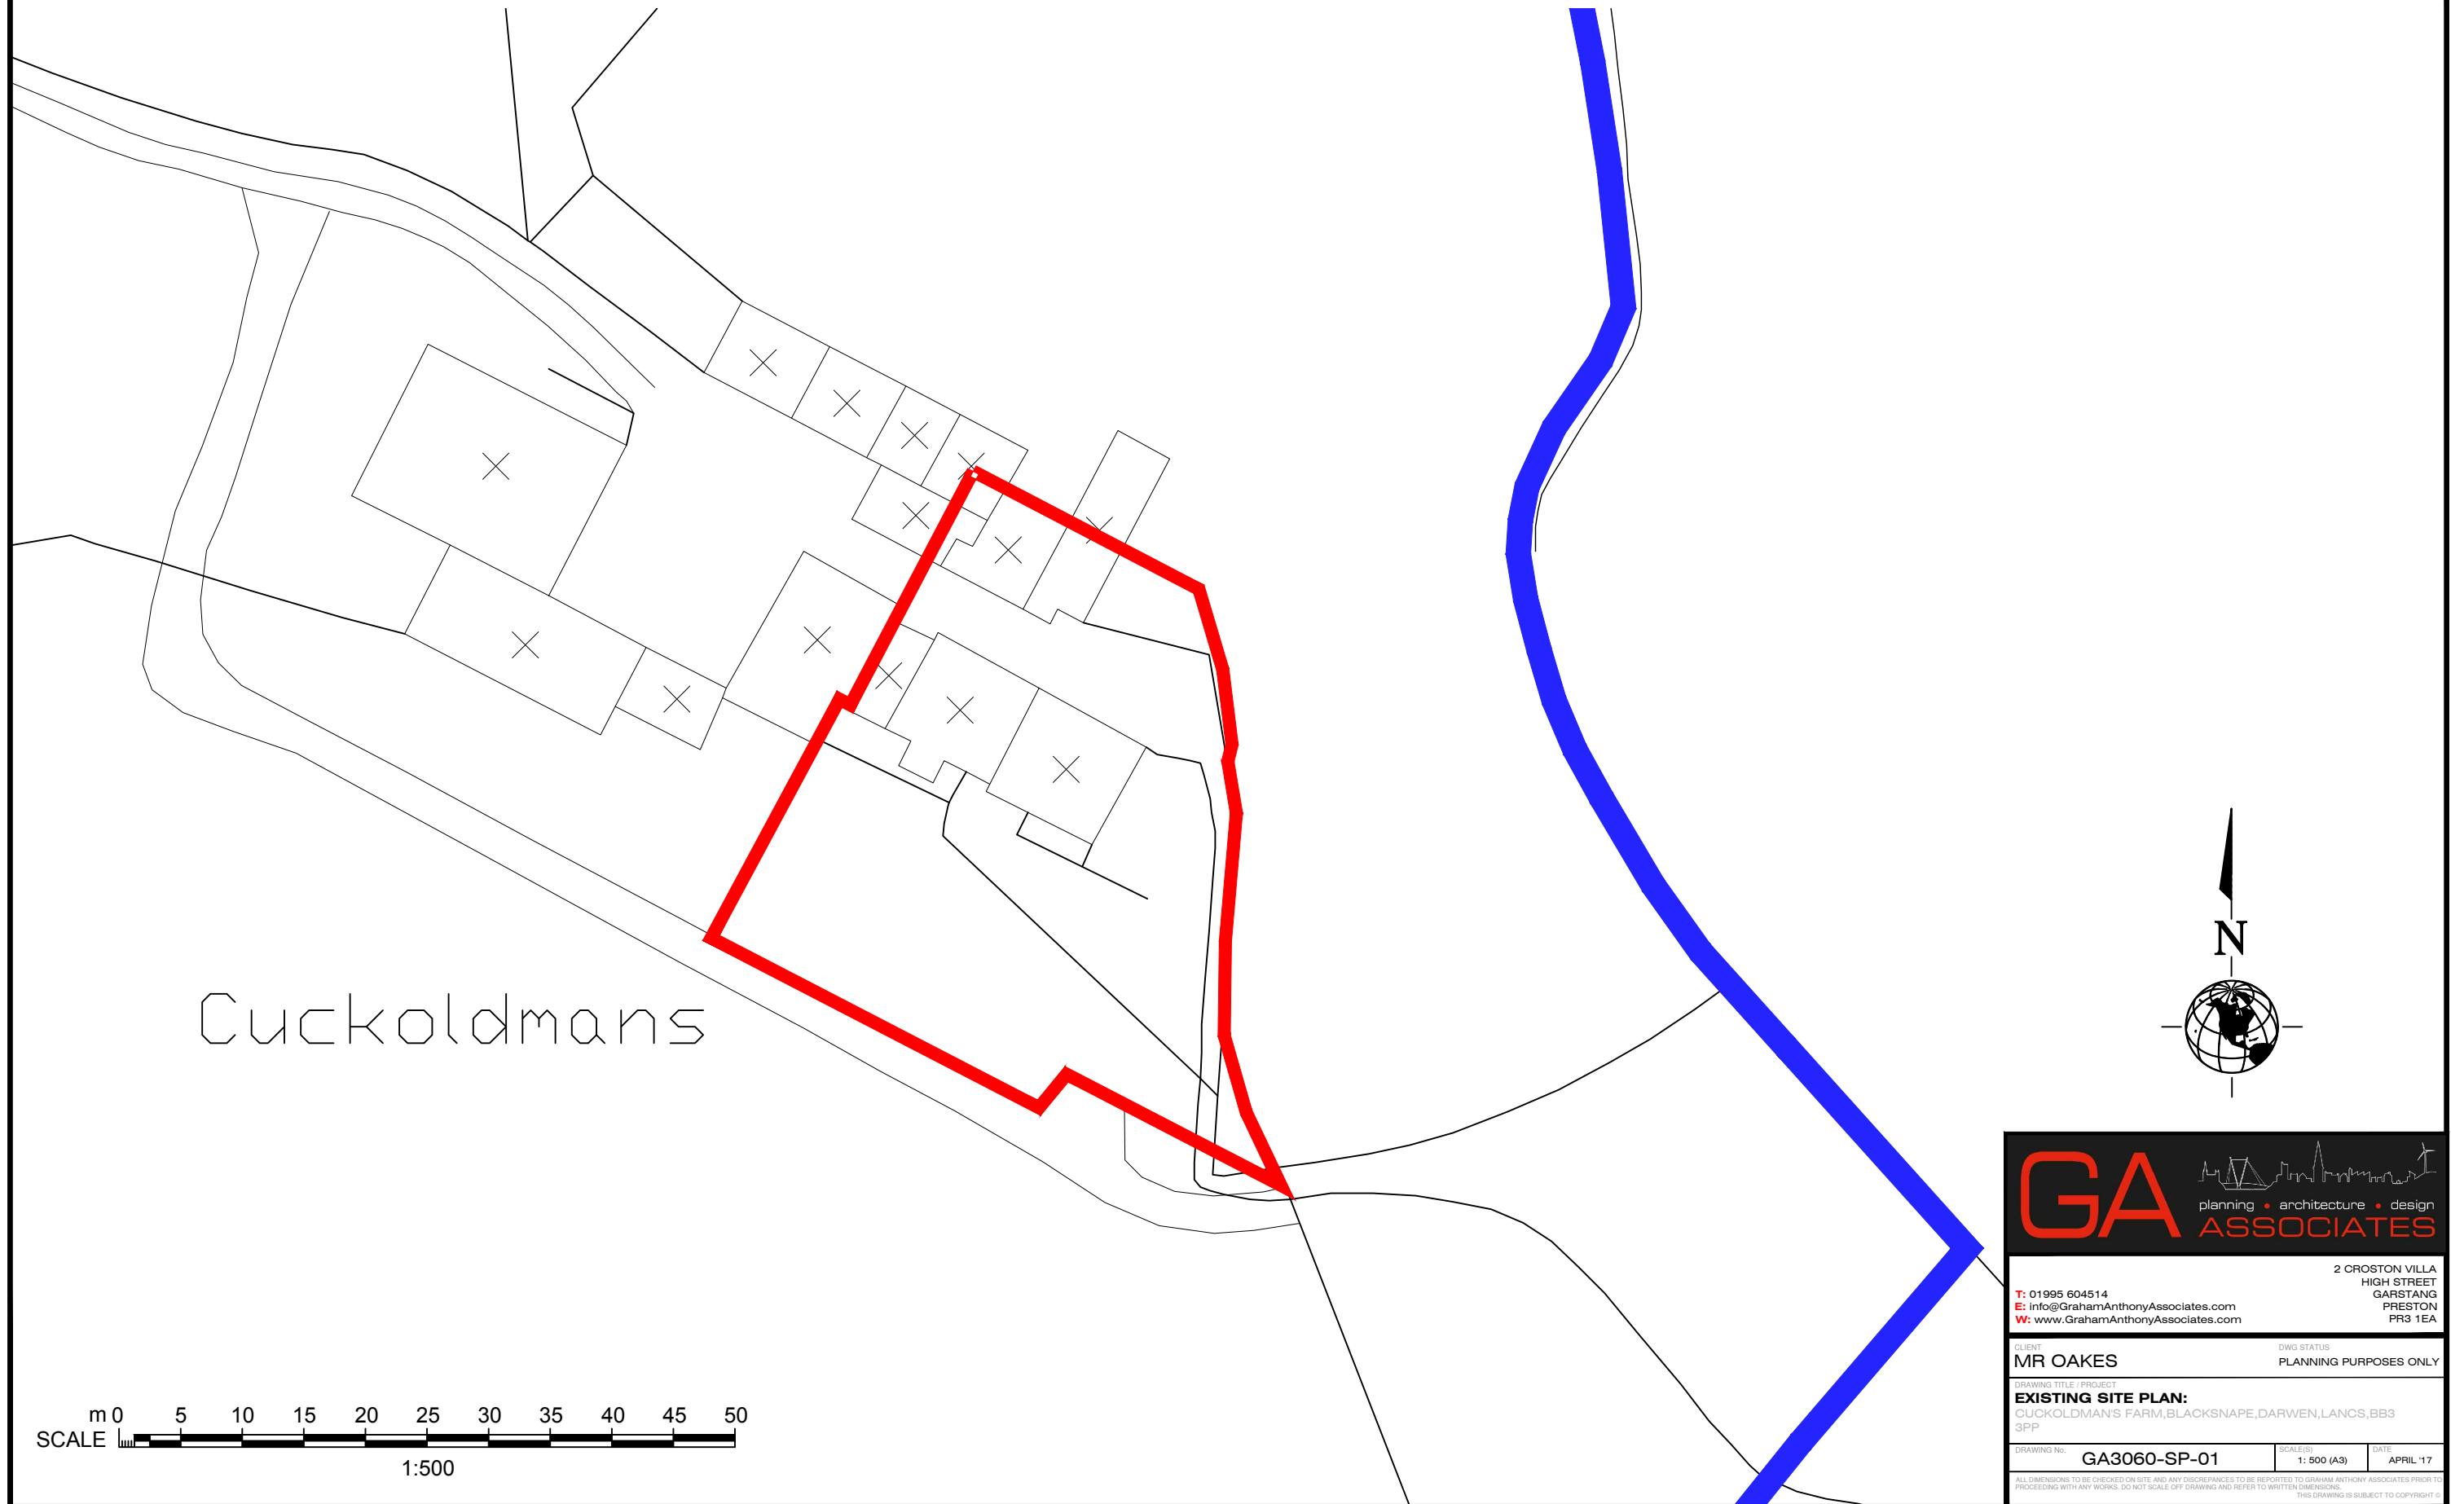

<b>GA</b> ASSOCIATES planning • architecture • design	
2 CROSTON VILLA HIGH STREET GARSTANG PRESTON PR3 1EA	
T: 01995 604514 E: <a href="mailto:Info@GrahamAnthonyAssociates.com">Info@GrahamAnthonyAssociates.com</a> W: <a href="http://www.GrahamAnthonyAssociates.com">www.GrahamAnthonyAssociates.com</a>	
CLIENT <b>MR OAKES</b>	DWG STATUS PLANNING PURPOSES ONLY
DRAWING TITLE / PROJECT <b>EXISTING SITE PLAN:</b> CUCKOLDMAN'S FARM, BLACKSNAPE, DARWEN, LANCS, BB3 3PP	
DRAWING No. <b>GA3060-SP-01</b>	SCALE / DATE 1: 500 (A3) / APRIL '17
<small>ALL DIMENSIONS TO BE CHECKED ON SITE AND ANY DISCREPANCIES TO BE REPORTED TO GRAHAM ANTHONY ASSOCIATES PRIOR TO PROCEEDING WITH ANY WORKS. DO NOT SCALE OFF DRAWING AND REFER TO WRITTEN DIMENSIONS. THIS DRAWING IS SUBJECT TO COPYRIGHT ©</small>	