


# PROPOSED BOUNDARY TREATMENTS


CUCKOLDMAN'S FARM, BLACKSNAPE, DARWEN, LANCS, BB3 3PP

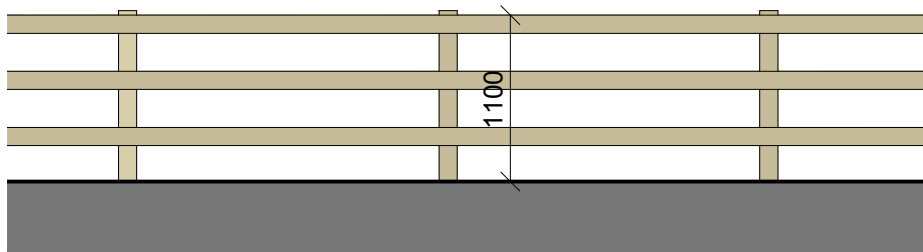

POST AND RAIL BOUNDARY ELEVATION @1:50



POST AND RAIL TYPICAL IAMGE

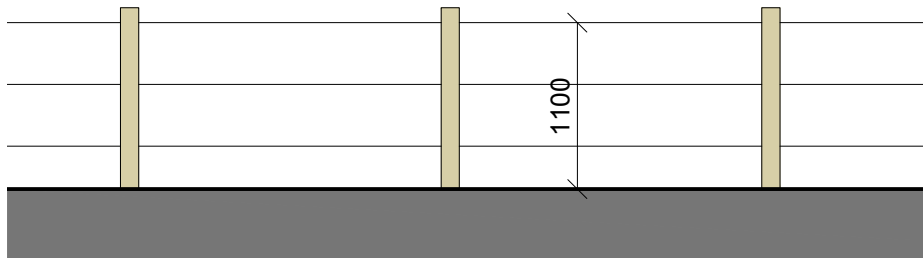

POST AND WIRE BOUNDARY ELEVATION @1:50



POST AND WIRE TYPICAL IAMGE



PROPOSED SITE PLAN (NTS)

**KEY**

- LINE OF POST AND WIRE FENCE
- LINE OF POST AND RAIL FENCE



2 CROSTON VILLA  
HIGH STREET  
GARSTANG  
PRESTON  
PR3 1EA

T: 01995 604514  
E: info@GrahamAnthonyAssociates.com  
W: www.GrahamAnthonyAssociates.com

CLIENT: MR OAKES  
DRAWN BY: [blank]  
DATE: 2017/11/17  
PLANNING PURPOSES ONLY

**PROPOSED BOUNDARY TREATMENTS:**  
CUCKOLDMAN'S FARM, BLACKSNAPE, DARWEN, LANCS, BB3  
3PP

DRAWING NO: GA3060-BT-01  
SCALE: 1:50 (A4)  
DATE: NOV 17

ALL DIMENSIONS TO BE CHECKED ON SITE AND ANY DISCREPANCIES TO BE REPORTED TO GRAHAM ANTHONY ASSOCIATES PRIOR TO PROCEEDING WITH ANY WORKING. DO NOT SCALE OFF DRAWINGS AND REFER TO PRINT FOR DIMENSIONS. © SUBJECT TO SUPPLEMENT 1