



FINISHES:
PROPOSED WALLS TO BE IN MATCHING BRICKWORK / STONE FINISH TO EXISTING PROPERTY WALLS OR SIMILAR APPROVED TO LOCAL AUTHORITY PLANNERS SATISFACTION.
PROPOSED WINDOWS AND DOORS TO BE IN UPVC AND TO MATCH OTHER WINDOWS TO EXISTING DWELLING.


PROPOSED ROOF FINISH TO BE MARLEY PLAIN CONCRETE INTERLOCKING TILES OR SIMILAR APPROVED TO L.A PLANNING OFFICERS SATISFACTION

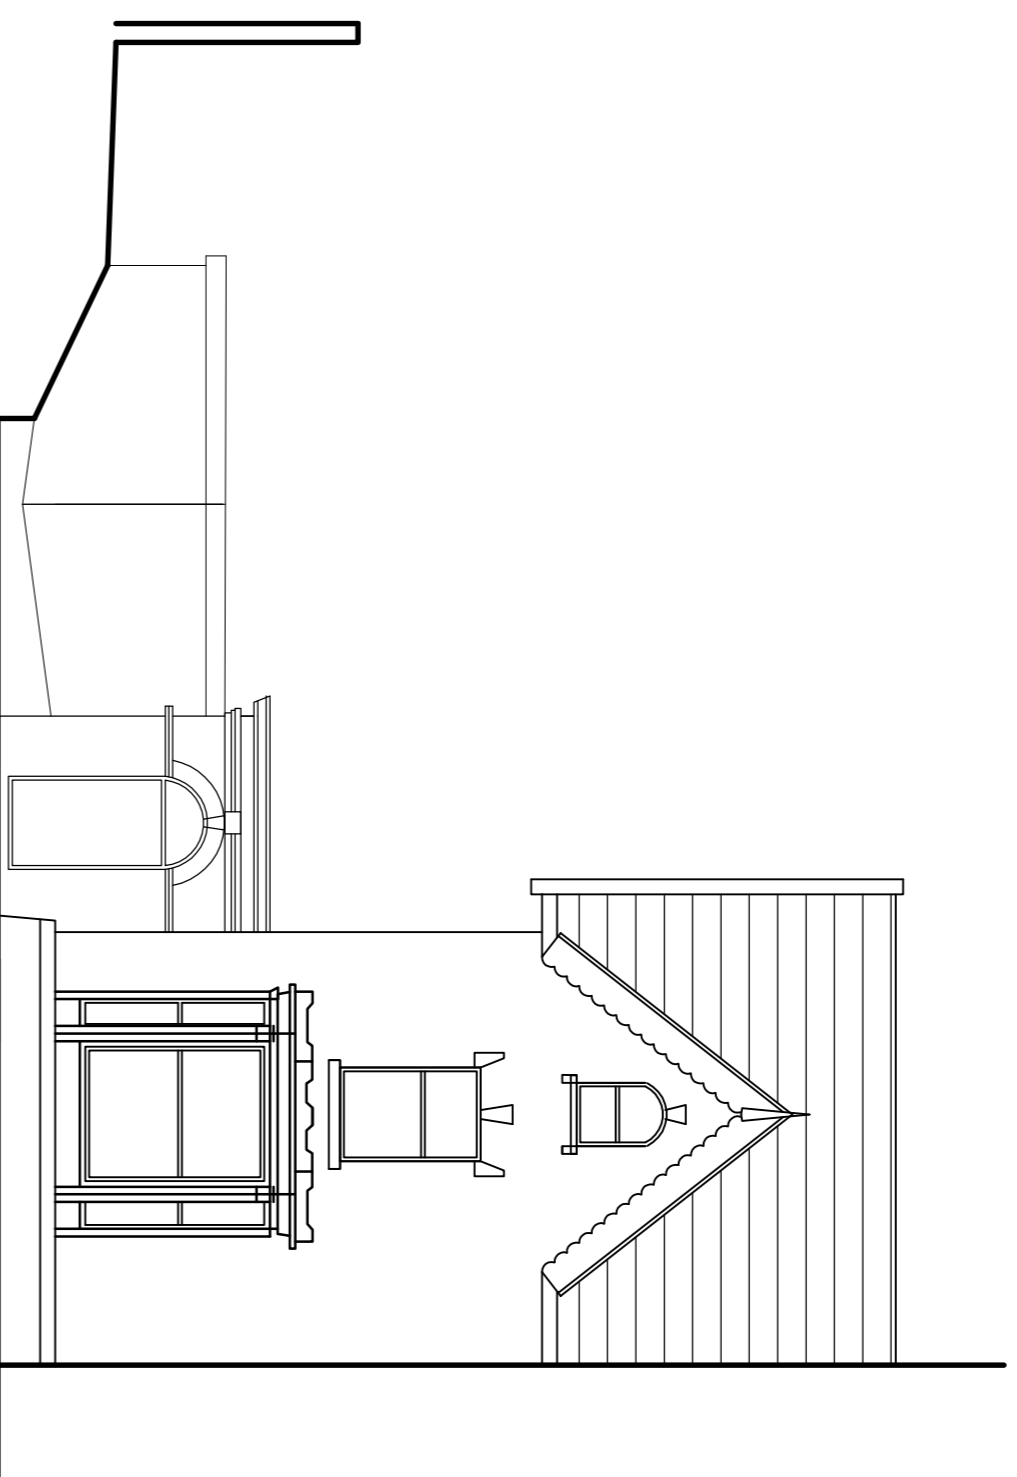


EXISTING FRONT ELEVATION.
SCALE 1:100

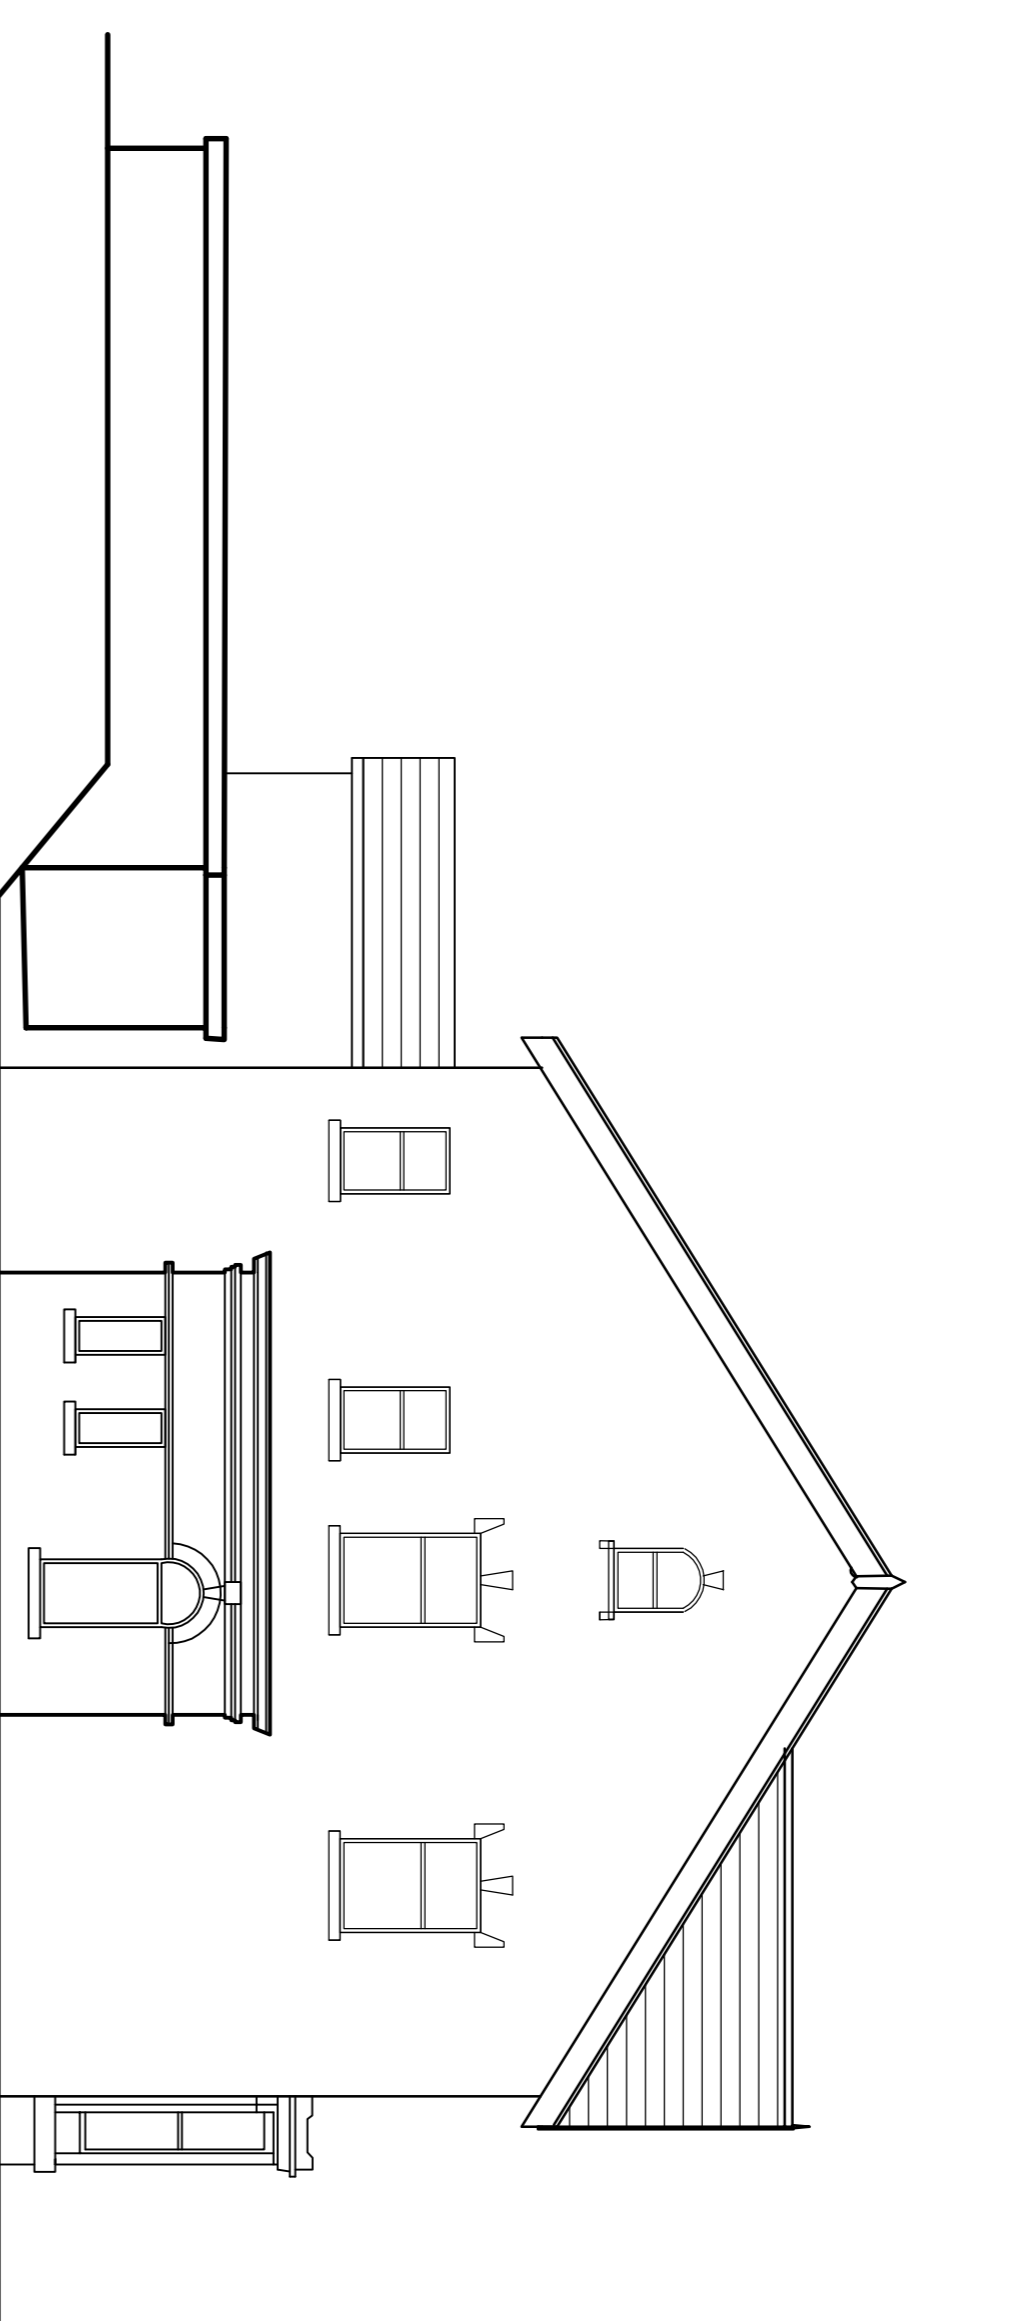


EXISTING SIDE ELEVATION.
SCALE 1:100

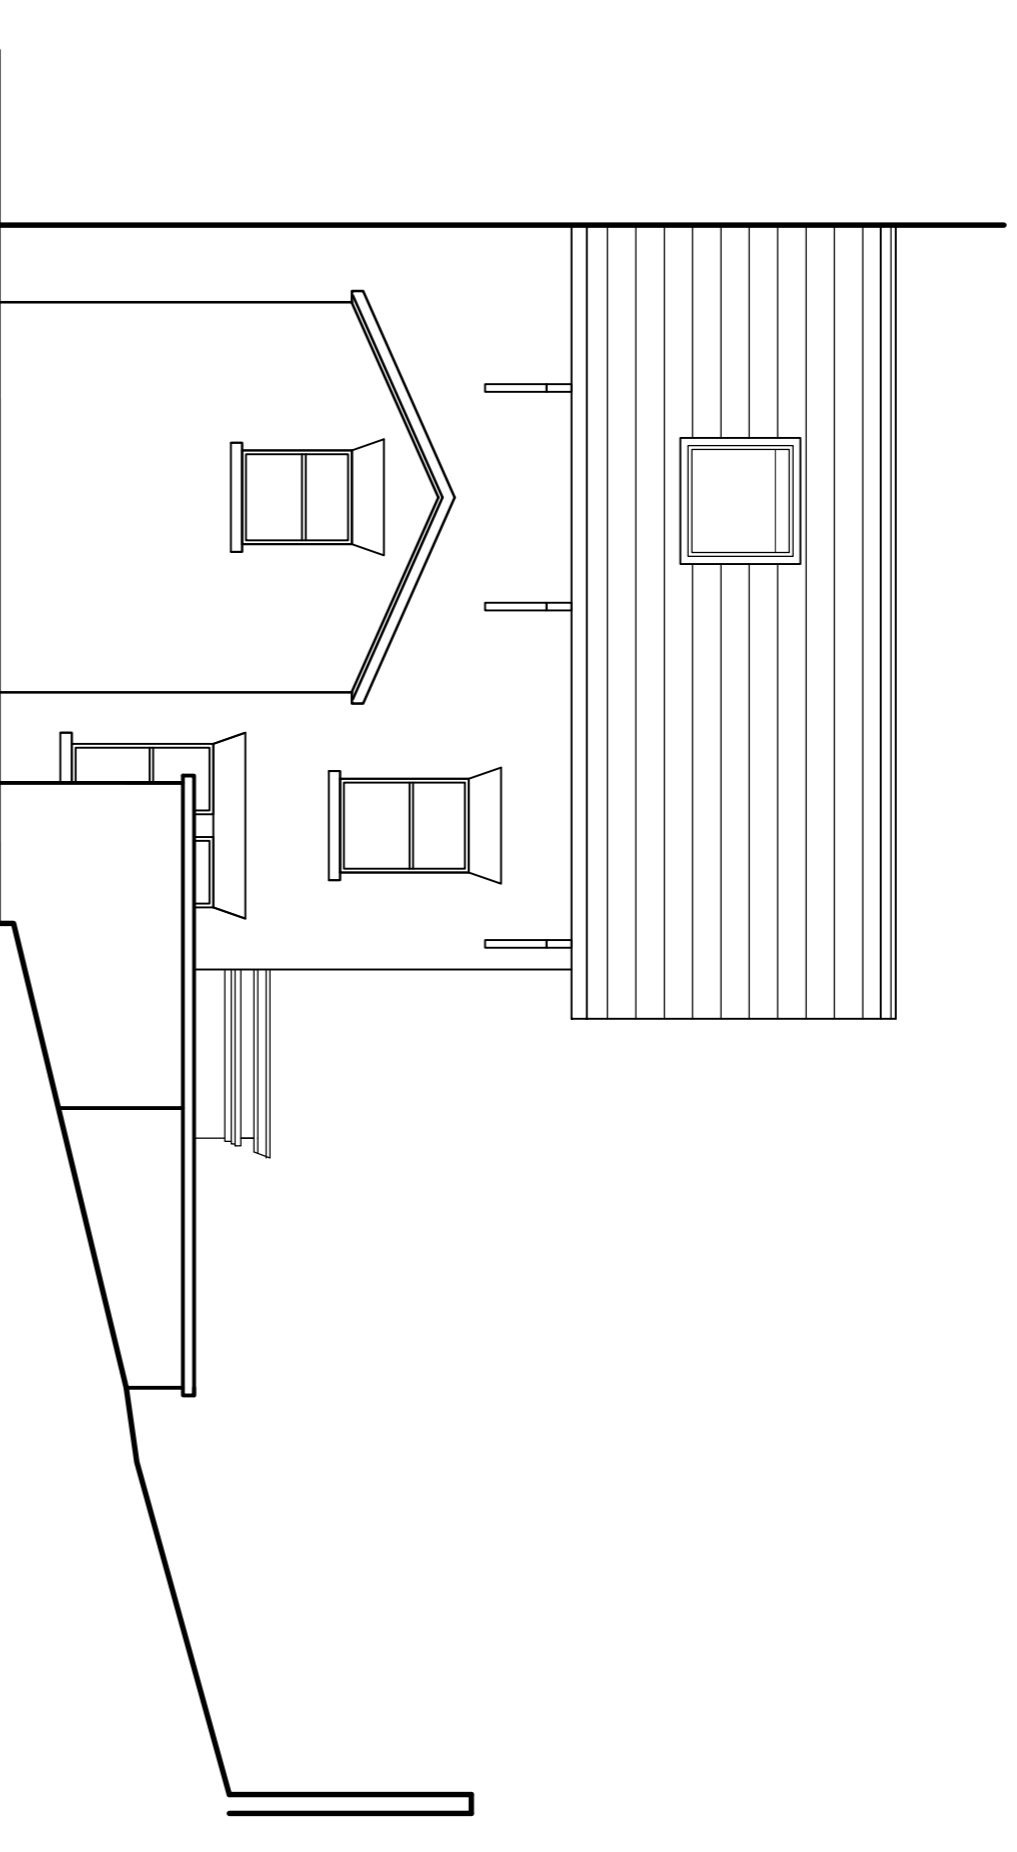


EXISTING REAR ELEVATION.
SCALE 1:100

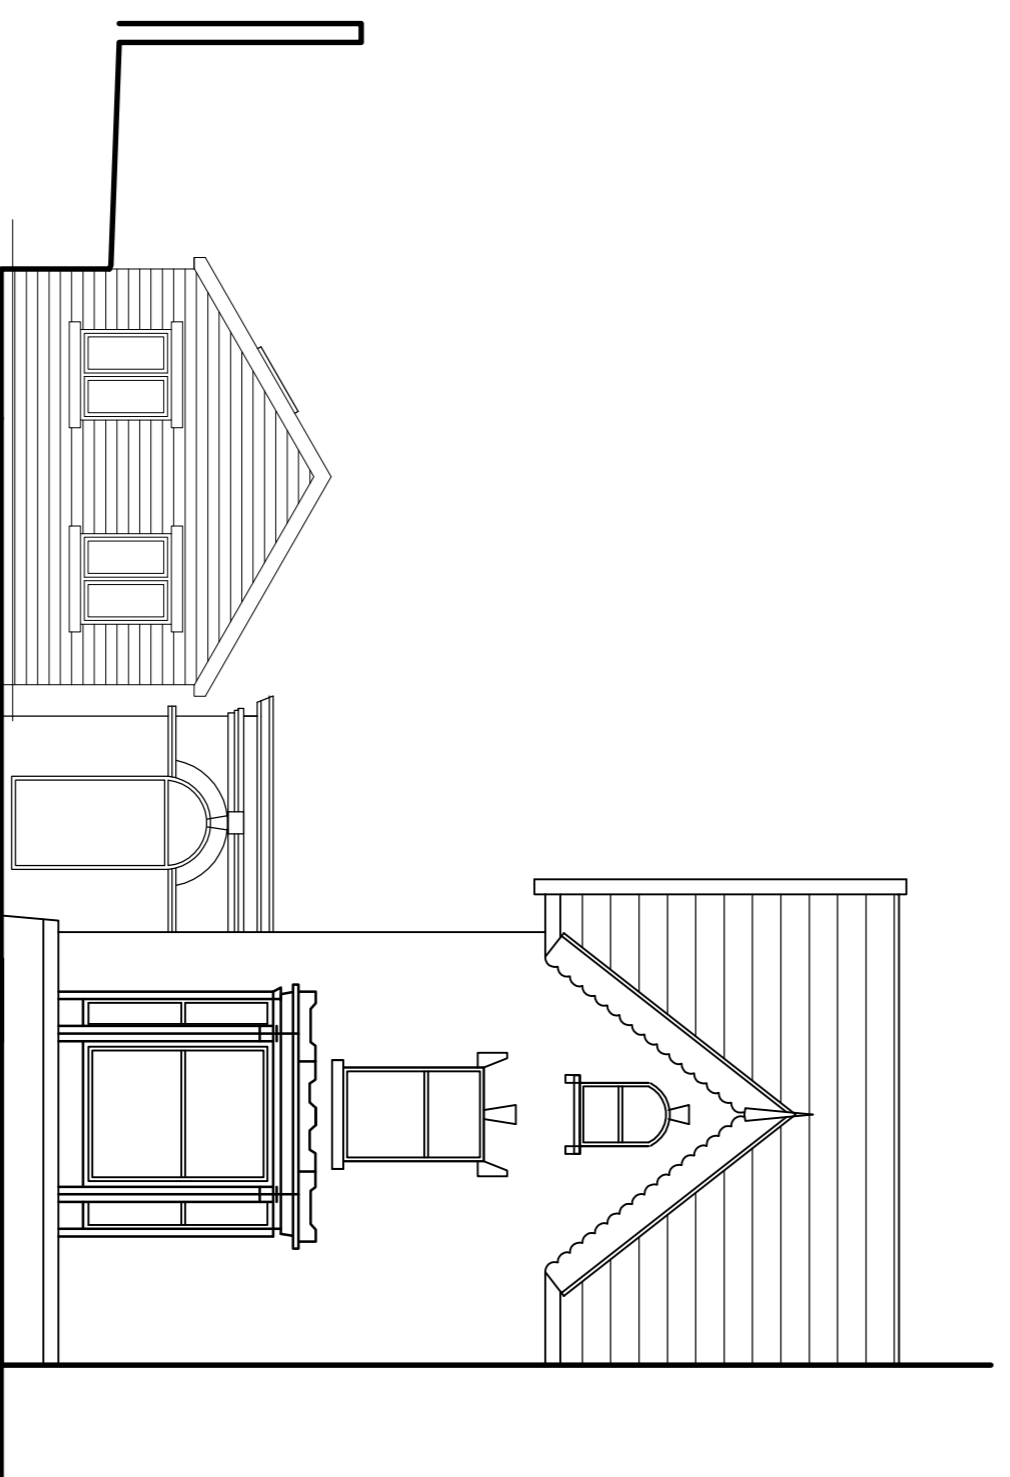

PROPOSED FRONT ELEVATION.
SCALE 1:100

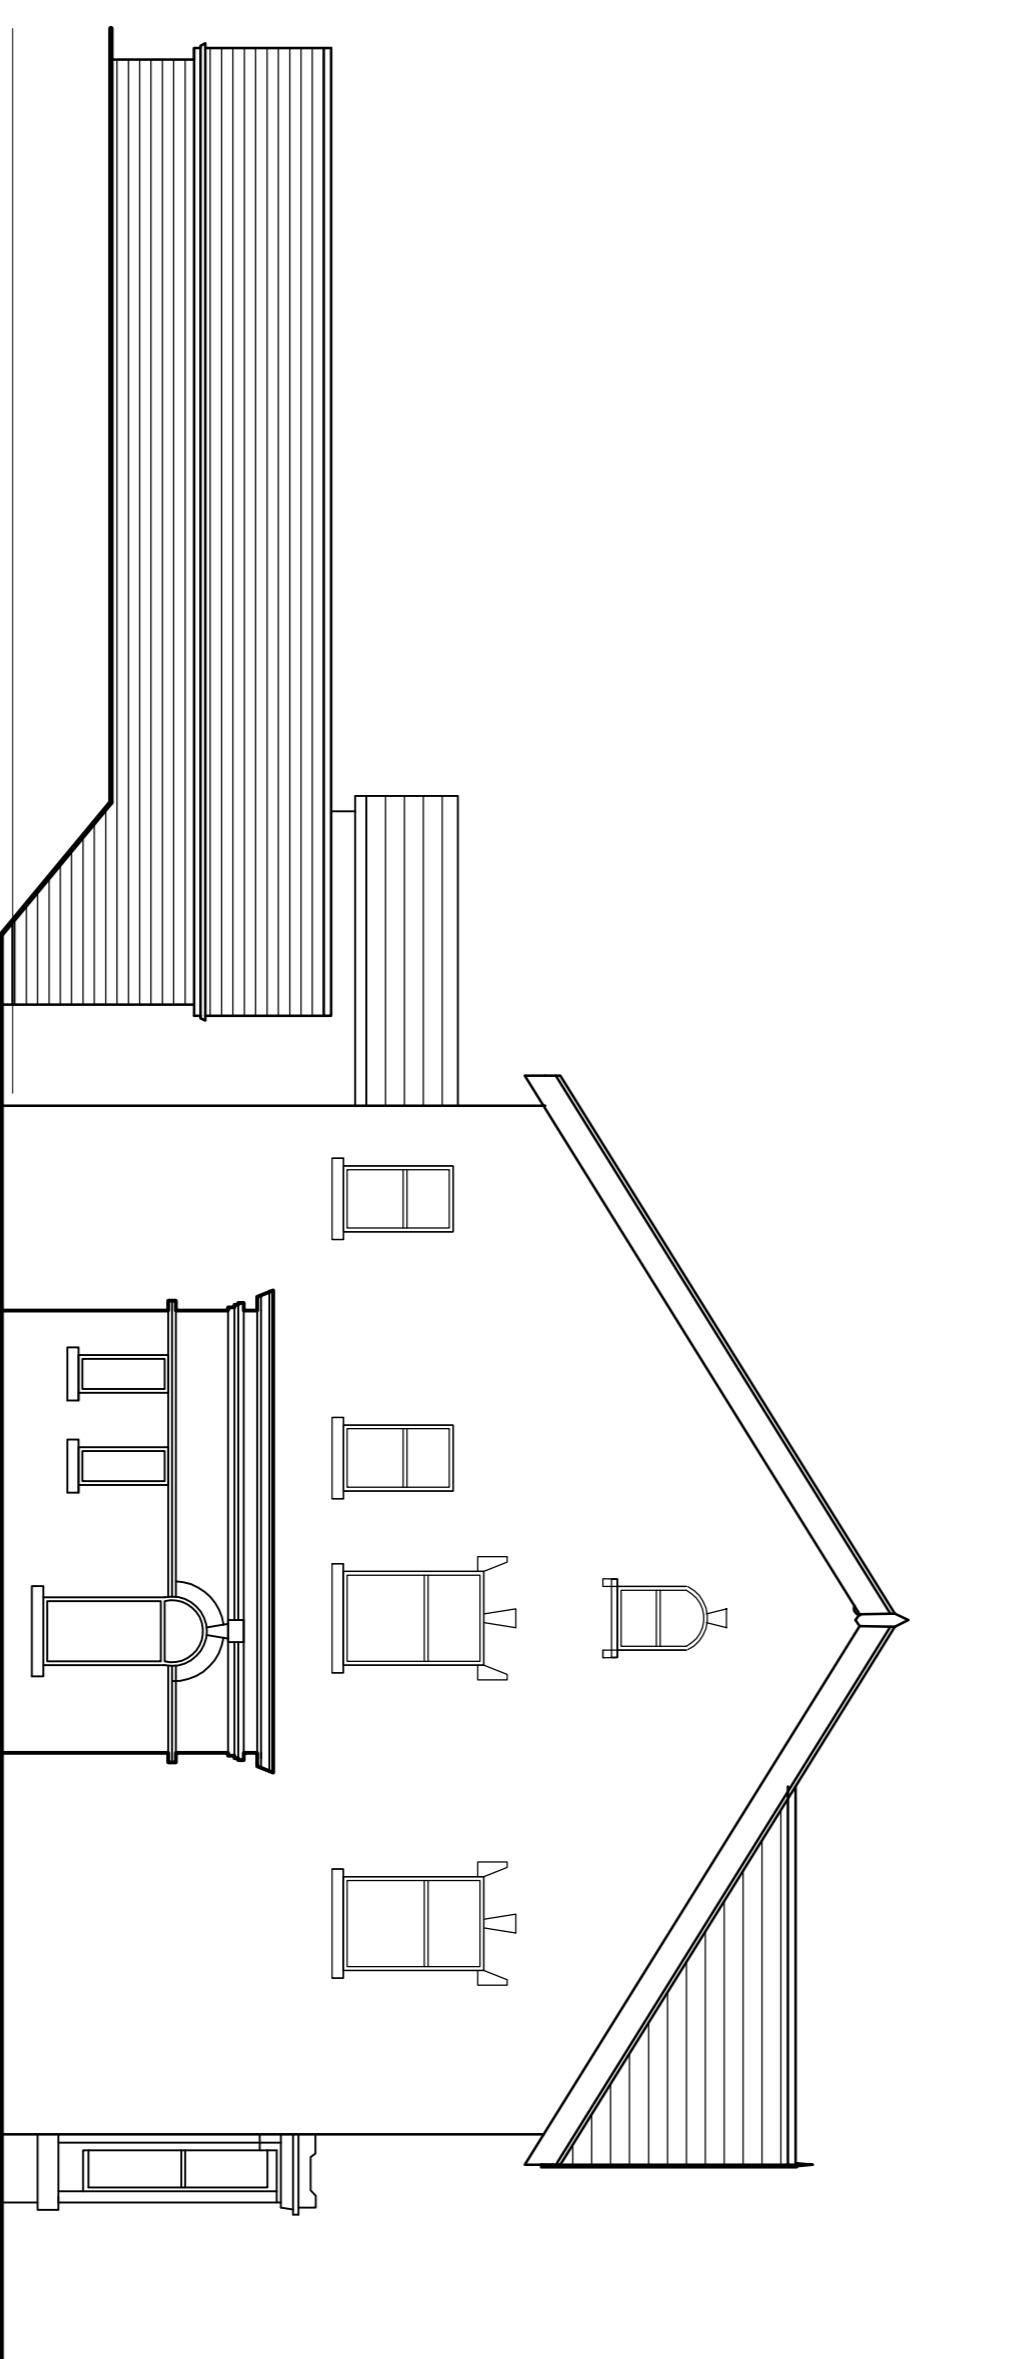

PROPOSED SIDE ELEVATION.
SCALE 1:100

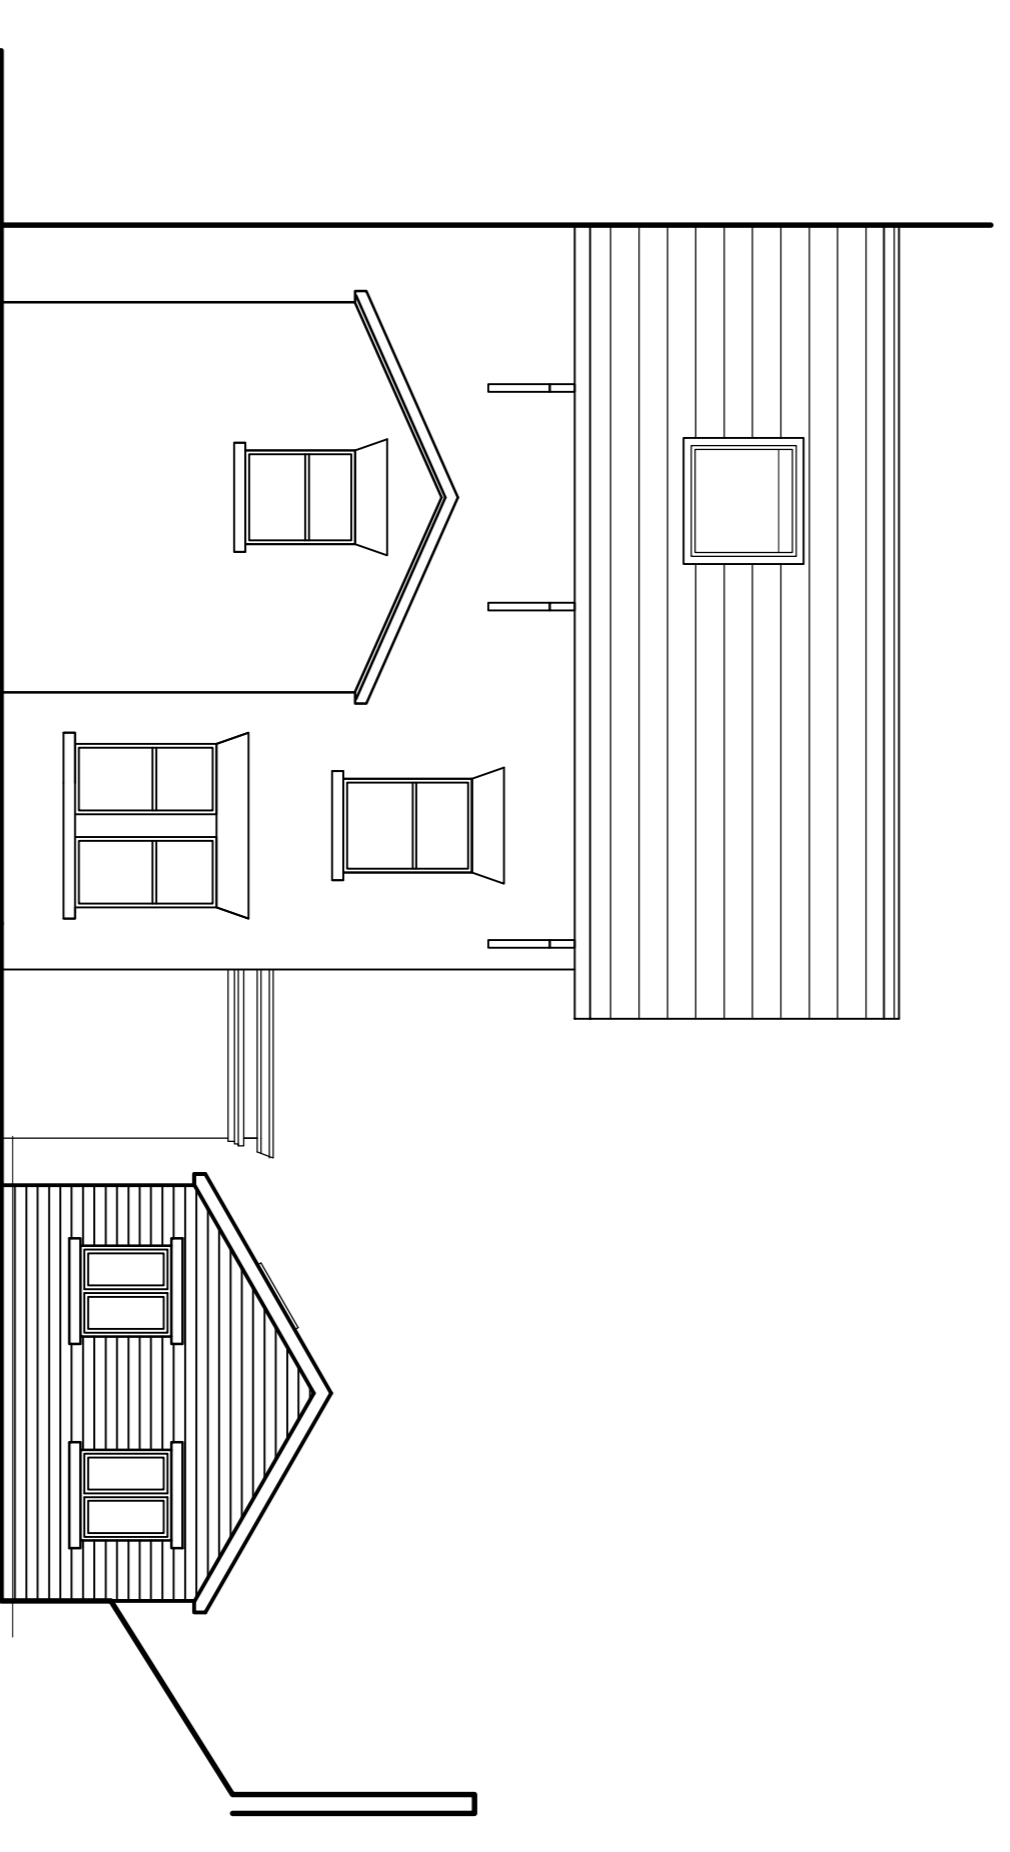

PROPOSED REAR ELEVATION.
SCALE 1:100

CLIENT: MR RAFIQ PATEL


PROJECT NO: LV/2018/008

DATE: 30/01/2018

DWG No. 02

PROPOSED DEMOLITION OF EXISTING GARAGE AND ERECTION OF NEW SINGLE STOREY GYM FACILITY AT:
KHANJIRA HOUSE, 6 - 8 EAST PARK ROAD, BLACKBURN, BB1 8DW

EXISTING / PROPOSED ELEVATIONS. 02

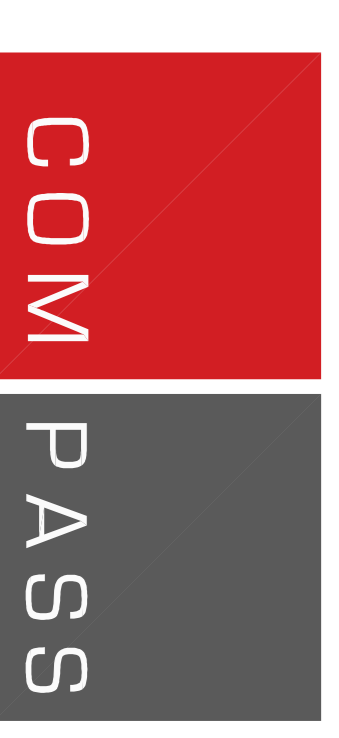

DAISYFIELD BUSINESS CENTRE

SUITE 301

APPLEBY STREET

BLACKBURN

LANCASHIRE

BB1 3BL

Architectural+Consultants

TEL | 01254 693922