


NOTES


The copyright of this drawing is held by Lea Hough & Co Chartered Surveyors LLP.

Do not scale from this drawing. All dimensions are approximate and must be checked and verified by the contractor prior to works commencing on site.

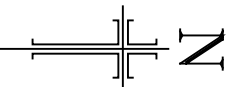

REVISIONS

REV	DESCRIPTION	DATE	AMENDED
A	Tree canopy added to North boundary.	18.01.2018	GN

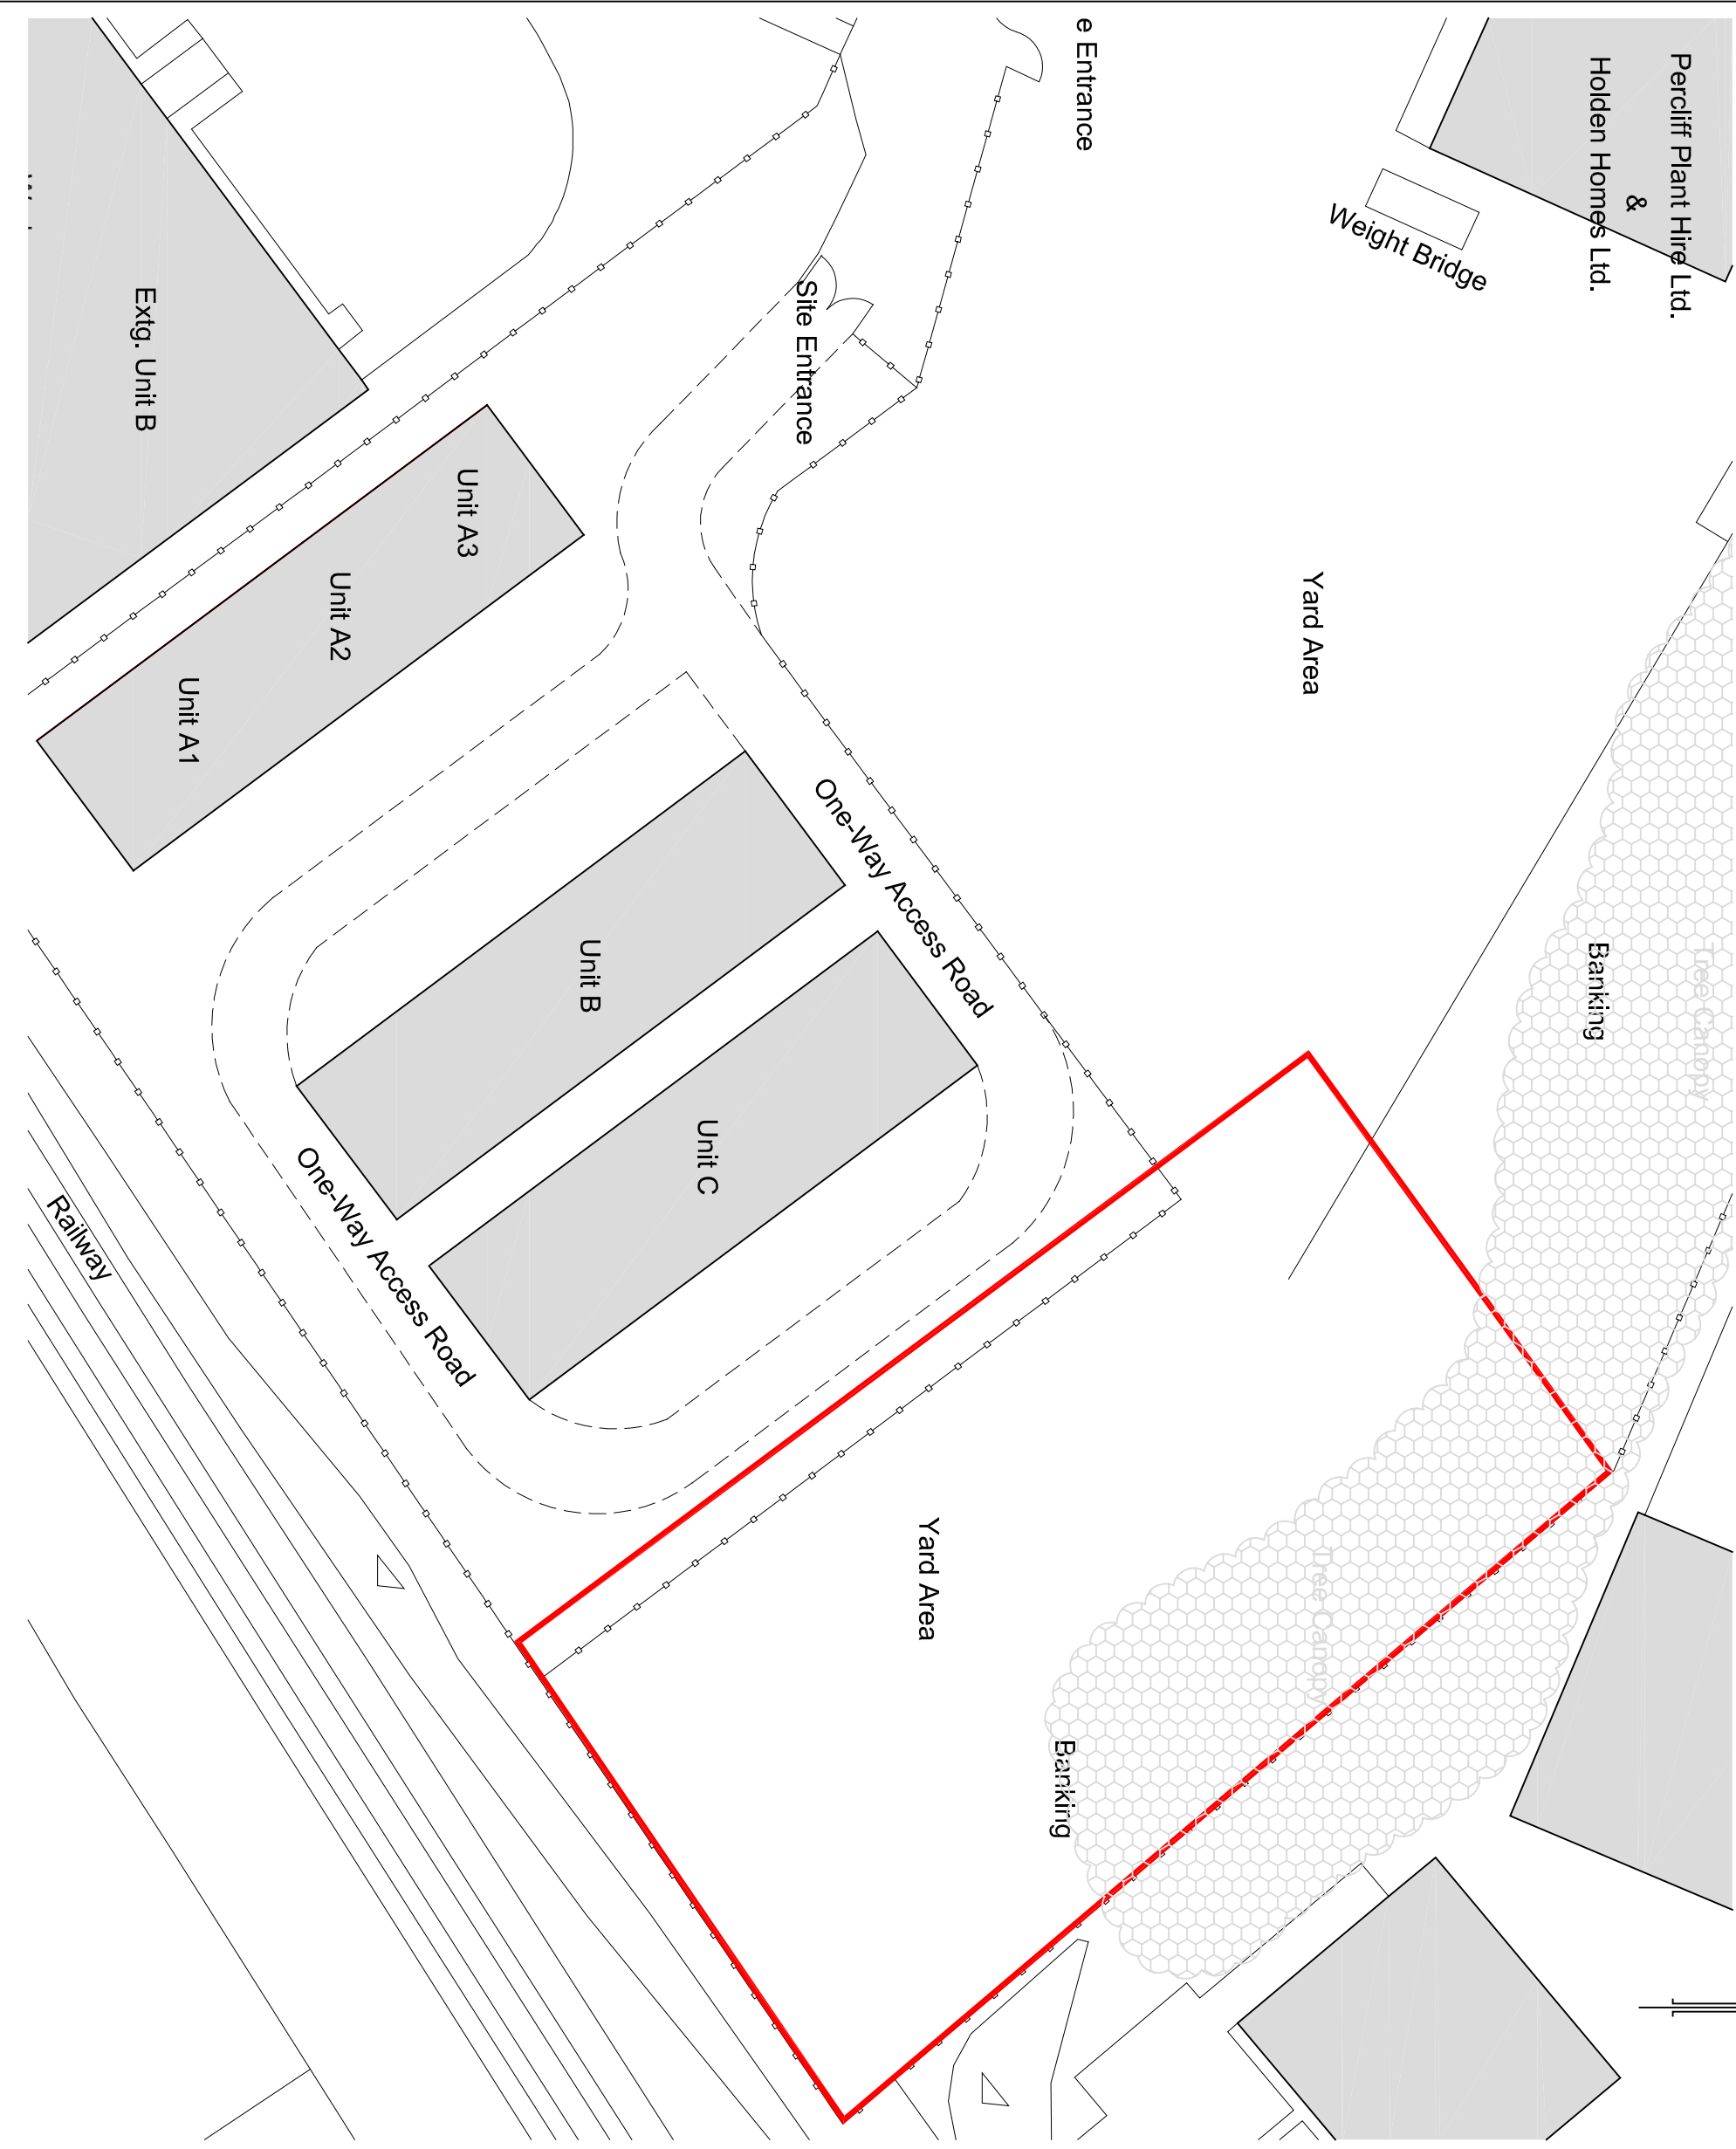


# LeaHough

CHARTERED SURVEYORS

Survey Valuation Design Planning Sales

Blakewater House  
Phoenix Business Park  
Blakewater Road  
Blackburn  
Lancashire  
BB1 5RW  
Tel: 01254 260196  
Email: [info@leahough.co.uk](mailto:info@leahough.co.uk)  
Web: [www.leahough.co.uk](http://www.leahough.co.uk)

8 Eaton Avenue  
Matrix Office Park  
Buckshaw Village  
Preston  
Lancashire  
PR7 7NA  
Tel: 01772 458866

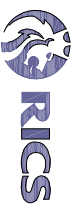

CLIENT:  
B. Ingleby & M. Holden,  
c/o Lea Hough Chartered Surveyors

PROJECT ADDRESS:  
Proposed Unit D,  
Percliffe Way,  
Phillips Road,  
Blackburn,  
BB1 5PF.

PROJECT TITLE:  
Proposed Industrial Building

DRAWING TITLE:  
Existing Site Plan

PAPER SIZE:	DRAWING NUMBER:	REV
A3	BS.16-029/04	A
SCALE:	DATE:	DRAWN BY:
1:500	January 2018	GN