



REV	DESCRIPTION	DATE	AMENDED

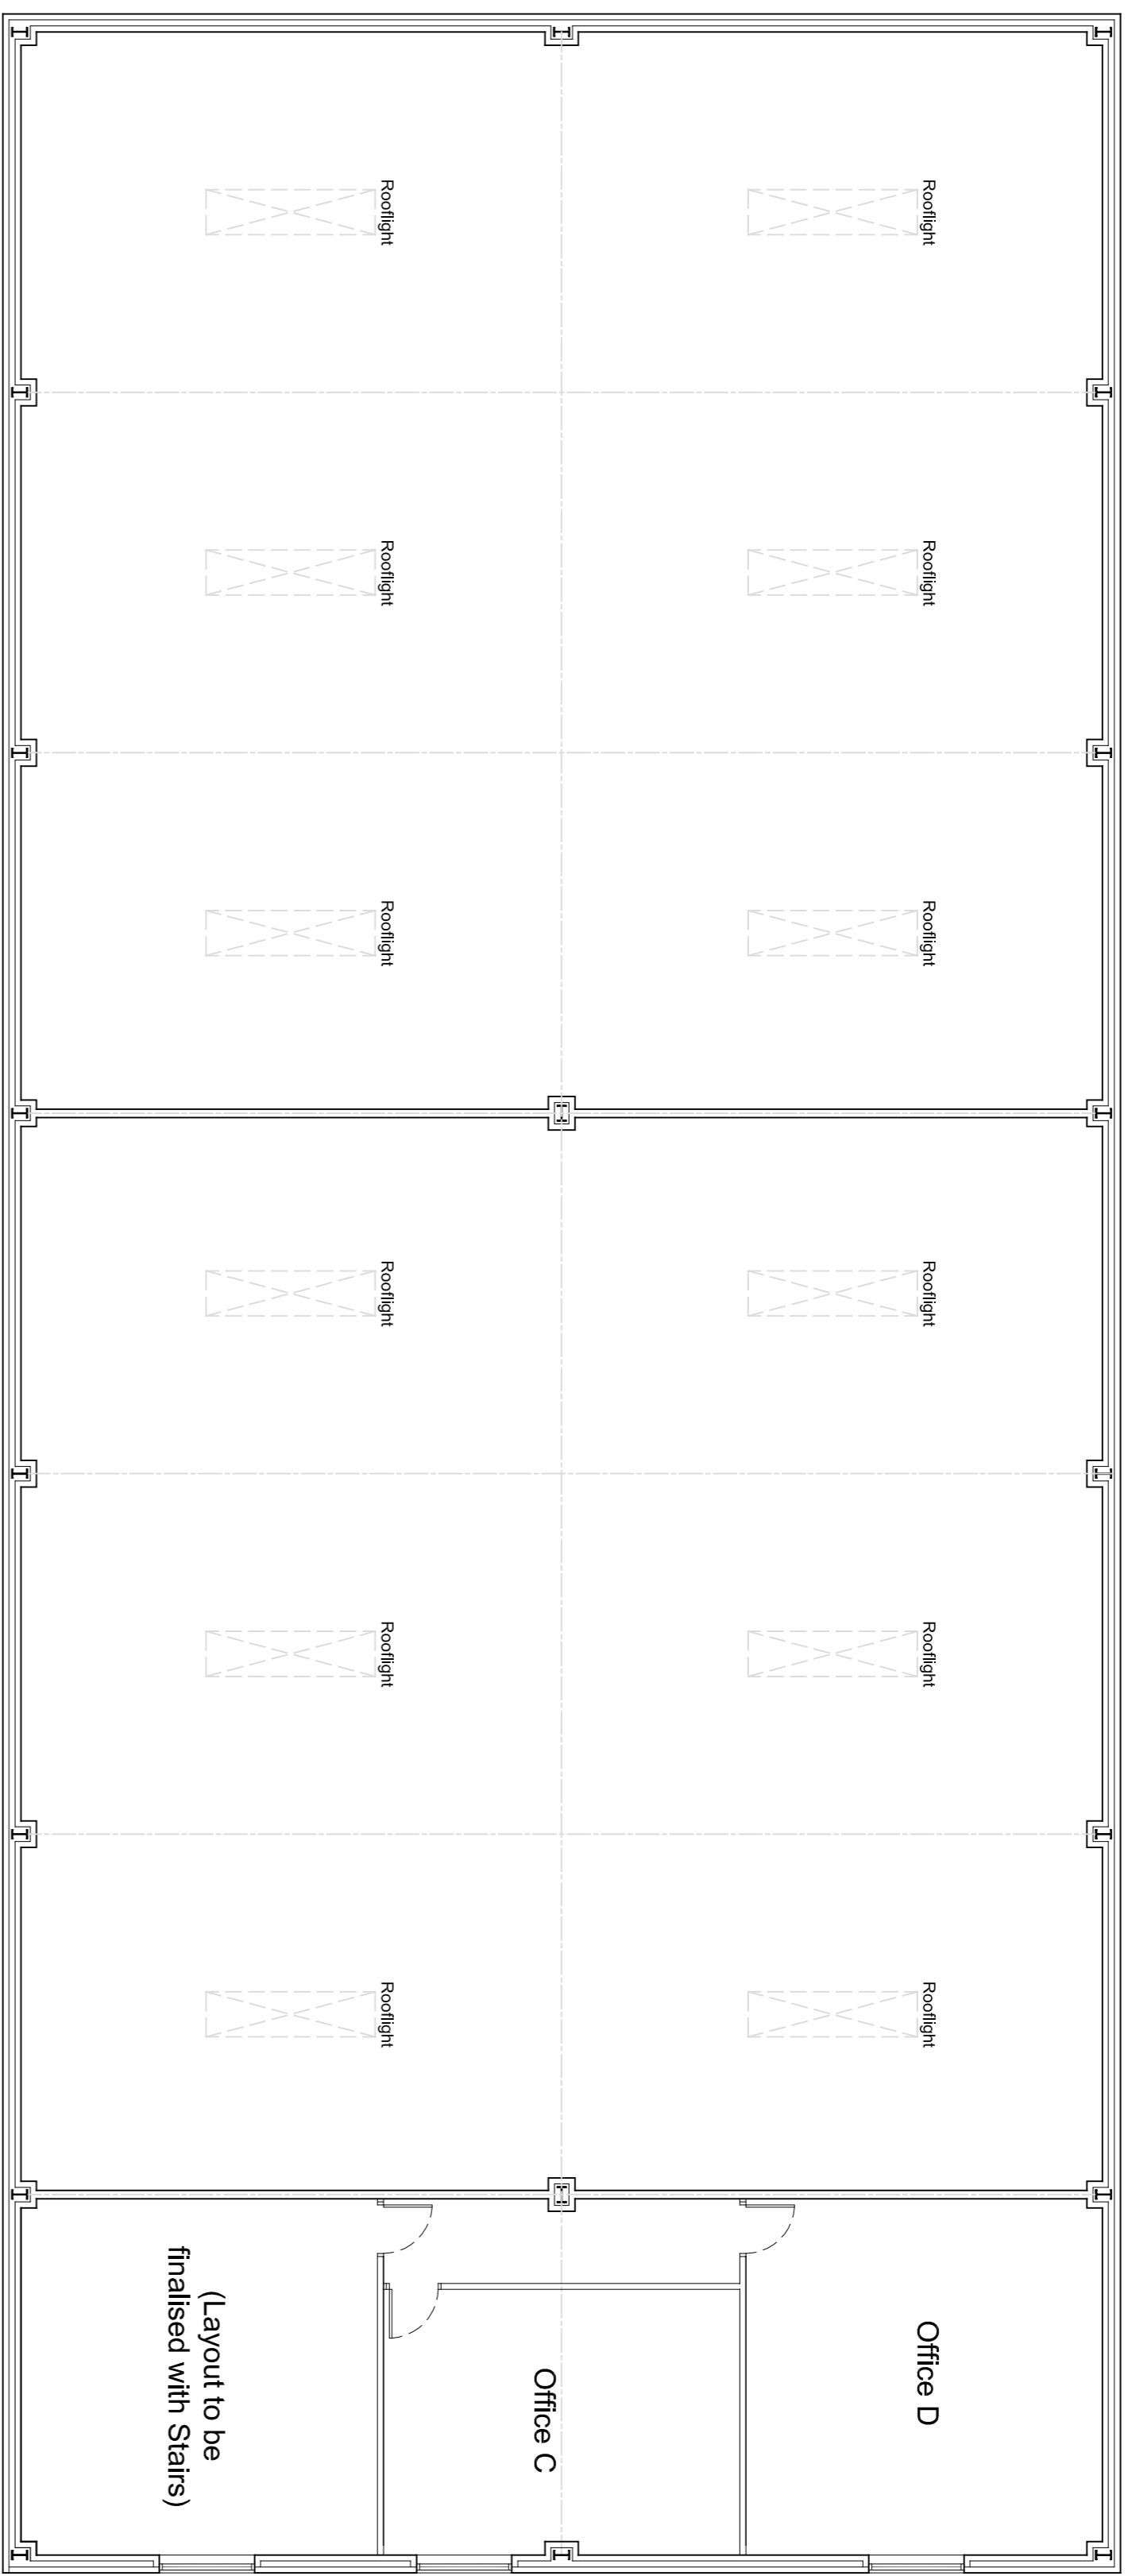

Proposed First Floor Plan

42.6m

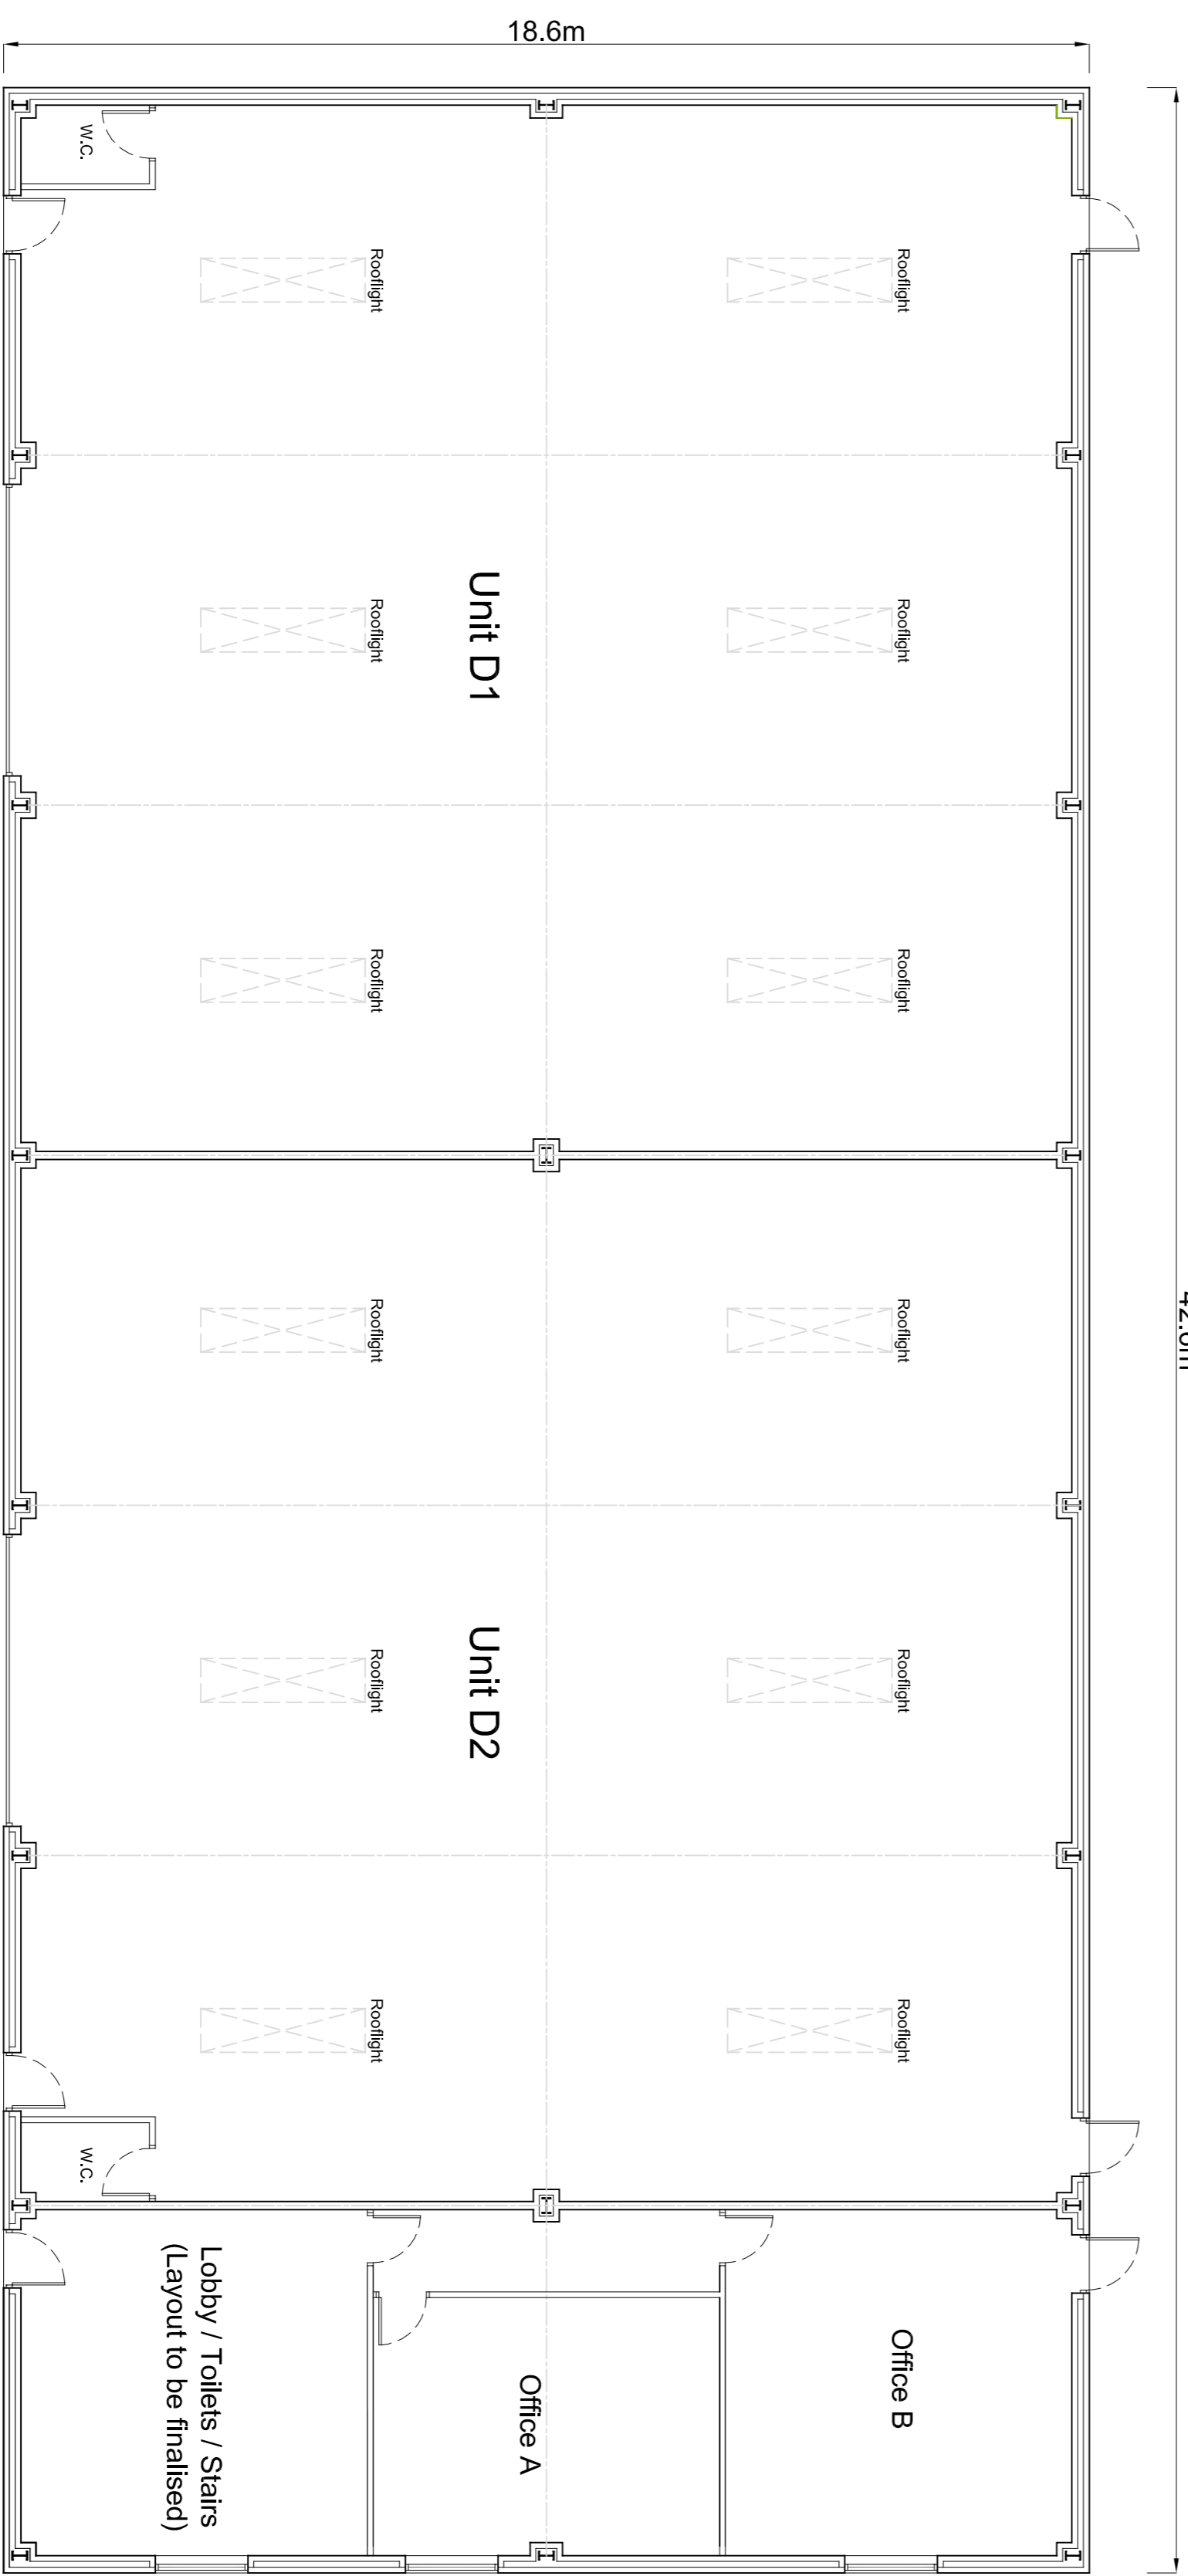

Proposed Ground Floor Plan

CLIENT:
B. Ingleby & M. Holden,
c/o Lea Hough Chartered Surveyors

PROJECT ADDRESS:
Proposed Unit D,
Perciffe Way,
Phillips Road,
Blackburn,
BB1 5PF.

PROJECT TITLE:
Proposed Industrial Building

DRAWING TITLE:
Proposed Ground and First Floor Plan

PAPER SIZE	DRAWING NUMBER	REV
A1	BS-16-029/01	-

SCALE: 1/100 DATE: September 2017 DRAWN BY: AF

LeaHough
CHARTERED SURVEYORS
Survey Valuation Design Planning Sales

Blakewater House 8 Eaton Avenue
Phoenix Business Park Matrix Office Park
Blakewater Road Buckshaw Village
Blackburn Preston
Lancashire Lancashire
BB1 5RW PR7 7NA
Tel: 01254 260196 Tel: 01772 458866
Email: info@leahough.co.uk
Web: www.leahough.co.uk

RICS