


NOTES


The copyright of this drawing is held by Lea Hough & Co Chartered Surveyors LLP.

Do not scale from this drawing. All dimensions are approximate and must be checked and verified by the contractor prior to works commencing on site.

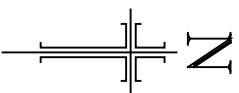

REVISIONS

REV	DESCRIPTION	DATE	AMENDED
A	Tree canopy added to North boundary. Refuse/recycling storage areas added to yard areas.	18.01.2018	GN

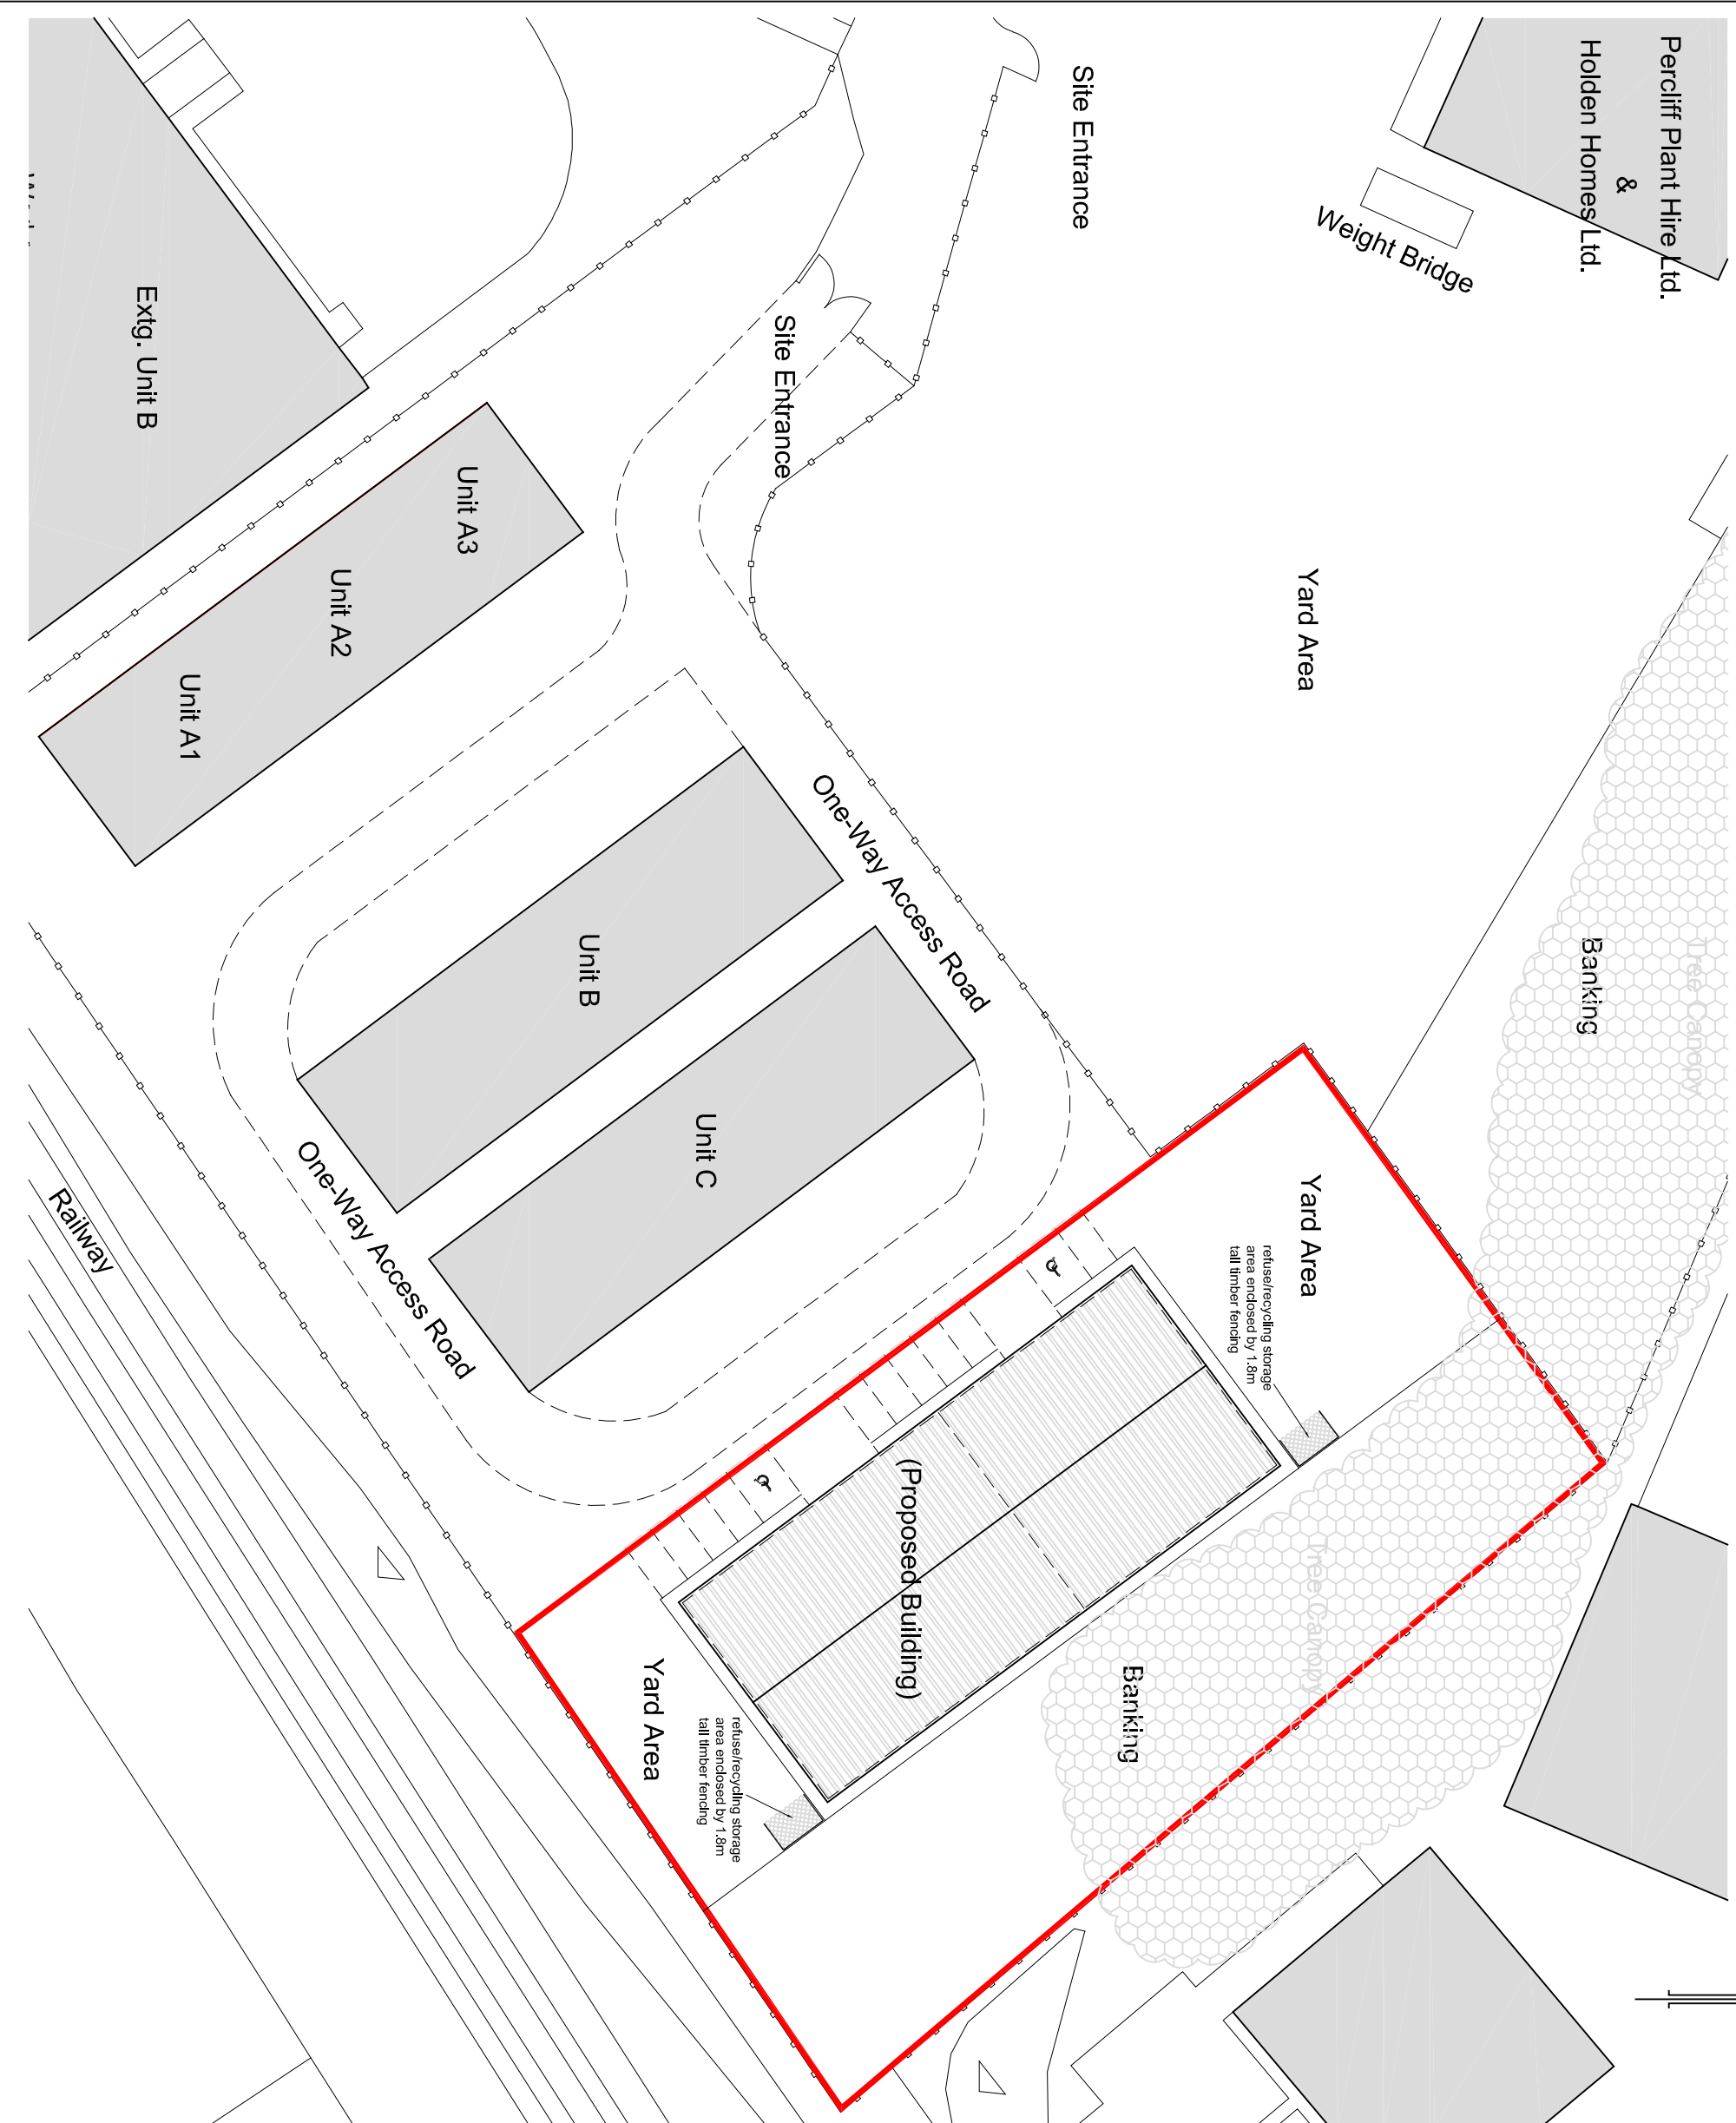

LeaHough
CHARTERED SURVEYORS
 Survey Valuation Design Planning Sales

Blakewater House Phoenix Business Park Blakewater Road Blackburn Lancashire BB1 5RW Tel: 01254 260196 Email: info@leahough.co.uk Web: www.leahough.co.uk	8 Eaton Avenue Matrix Office Park Buckshaw Village Preston Lancashire PR7 7NA Tel: 01772 458866
--	---

CLIENT:
 B. Ingleby & M. Holden,
 c/o Lea Hough Chartered Surveyors

PROJECT ADDRESS:
 Proposed Unit D,
 Percifite Way,
 Phillips Road,
 Blackburn,
 BB1 5PF.

PROJECT TITLE:
 Proposed Industrial Building

DRAWING TITLE:
 Proposed Site Plan

PAPER SIZE: A3	DRAWING NUMBER: BS.16-029/05	REV A
SCALE: 1:500	DATE: January 2018	DRAWN BY: GN