




notes
 this drawing is the copyright of 35 the studio limited and not to be copied or used without prior consent.

dimensions indicated to be followed in preference to scale.


all dimensions to be checked on site prior to the commencement of any work being carried out. any discrepancies to be reported & resolved prior to work commencing.




proposed front elevation

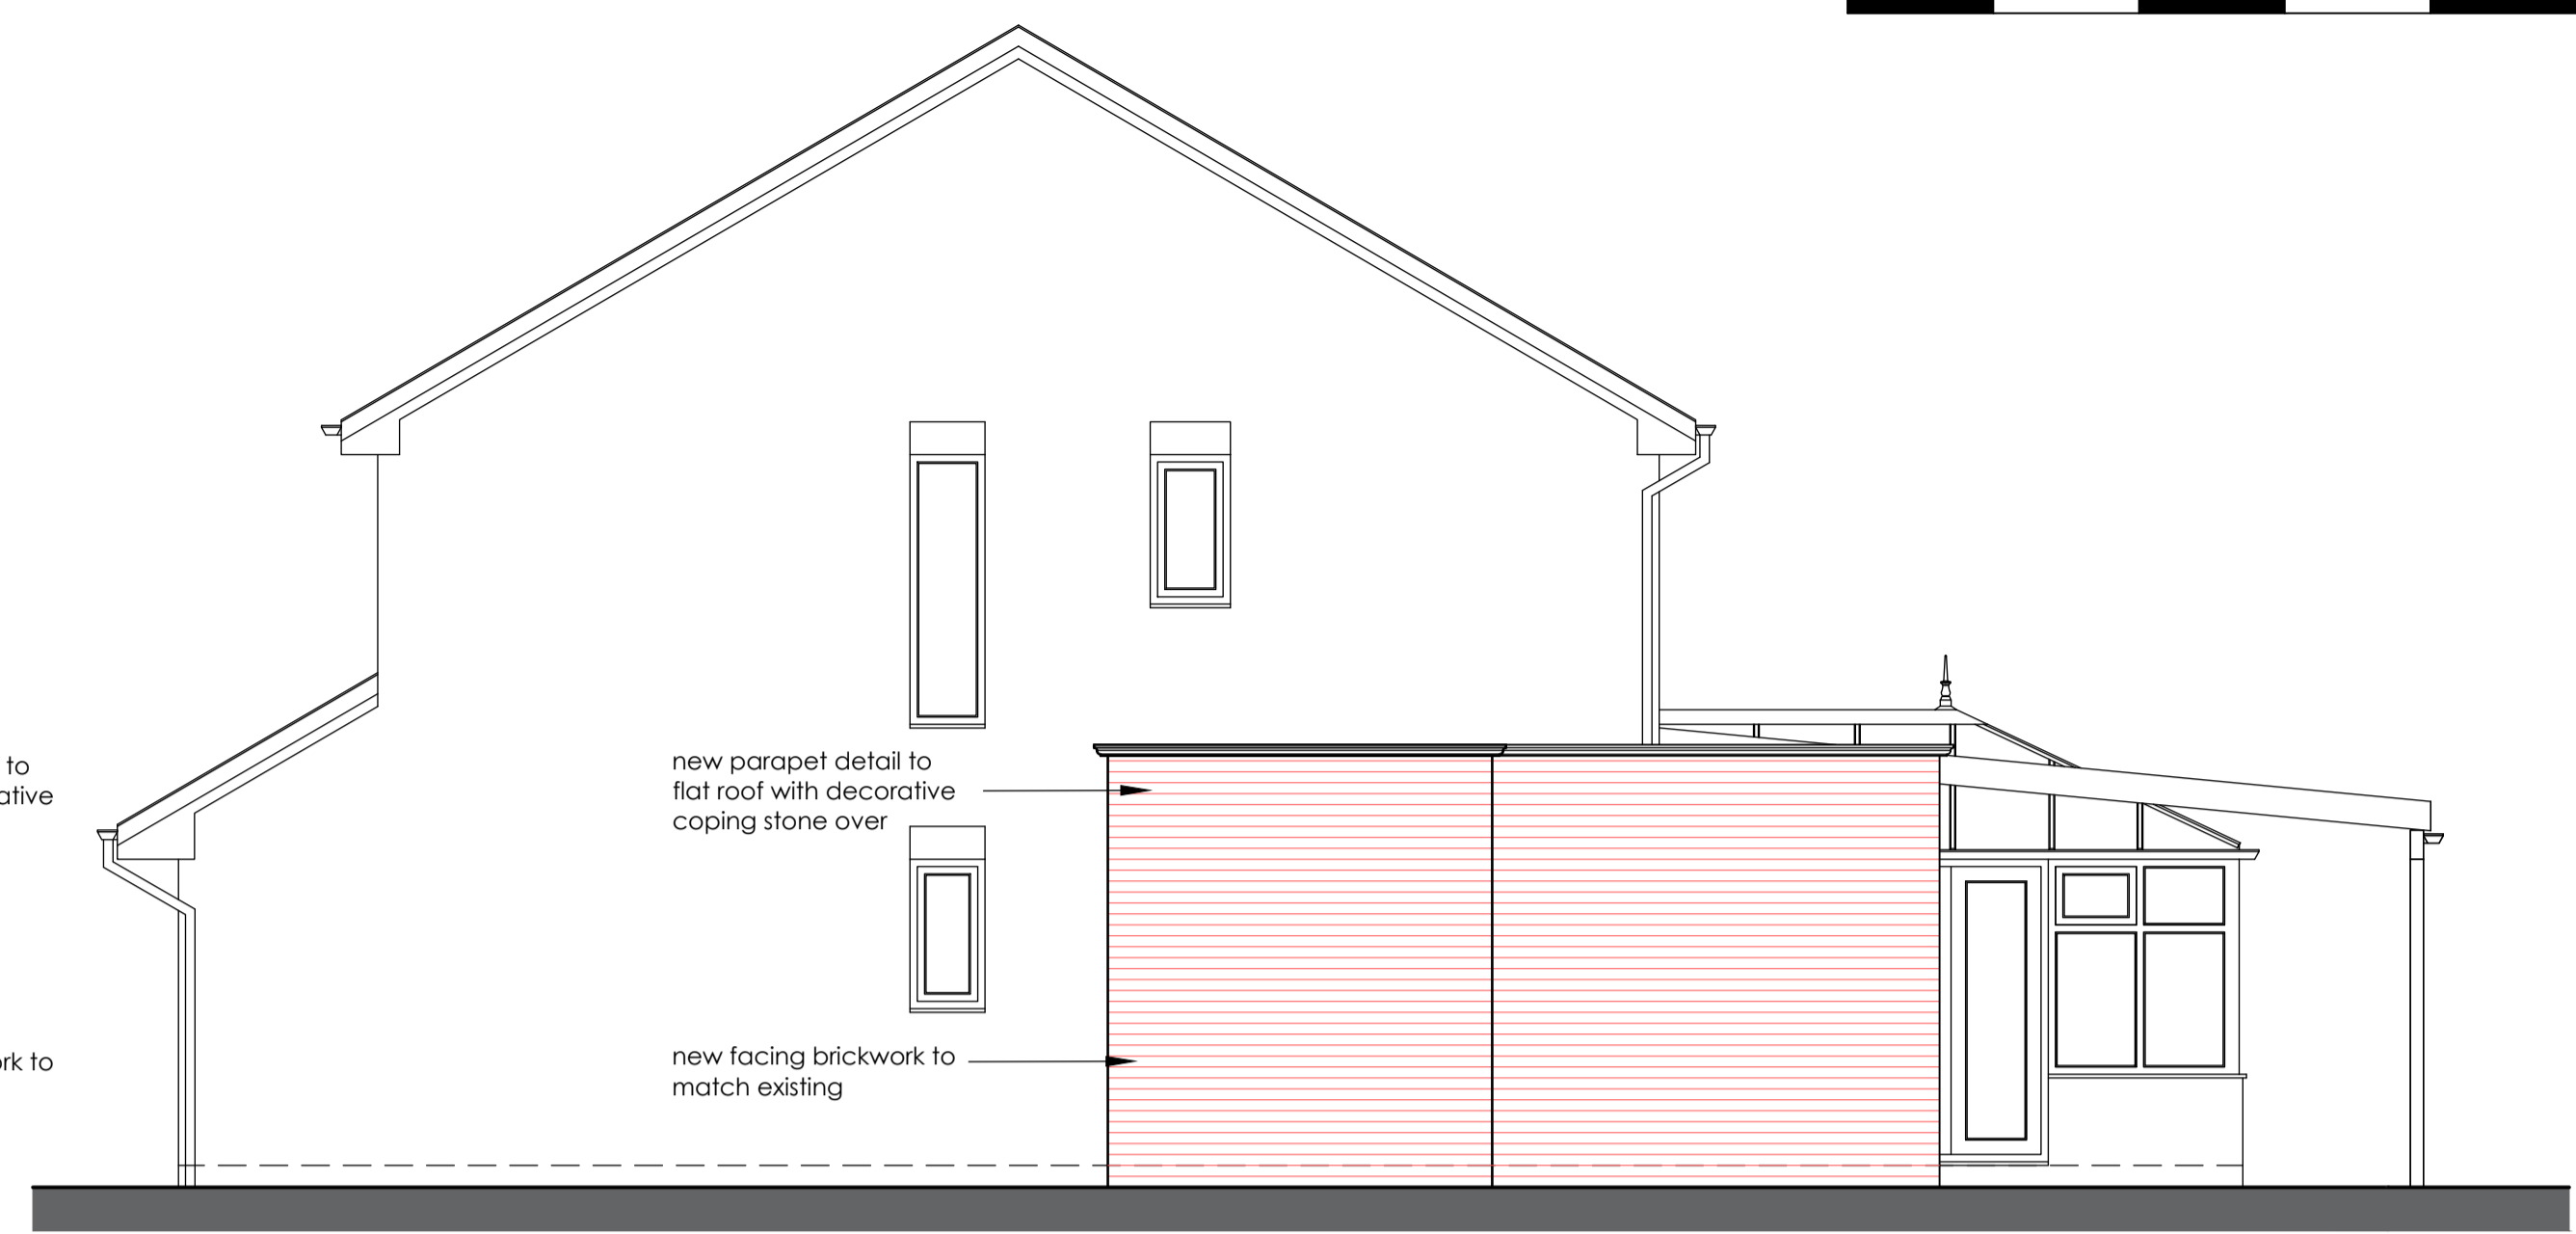


proposed side elevation

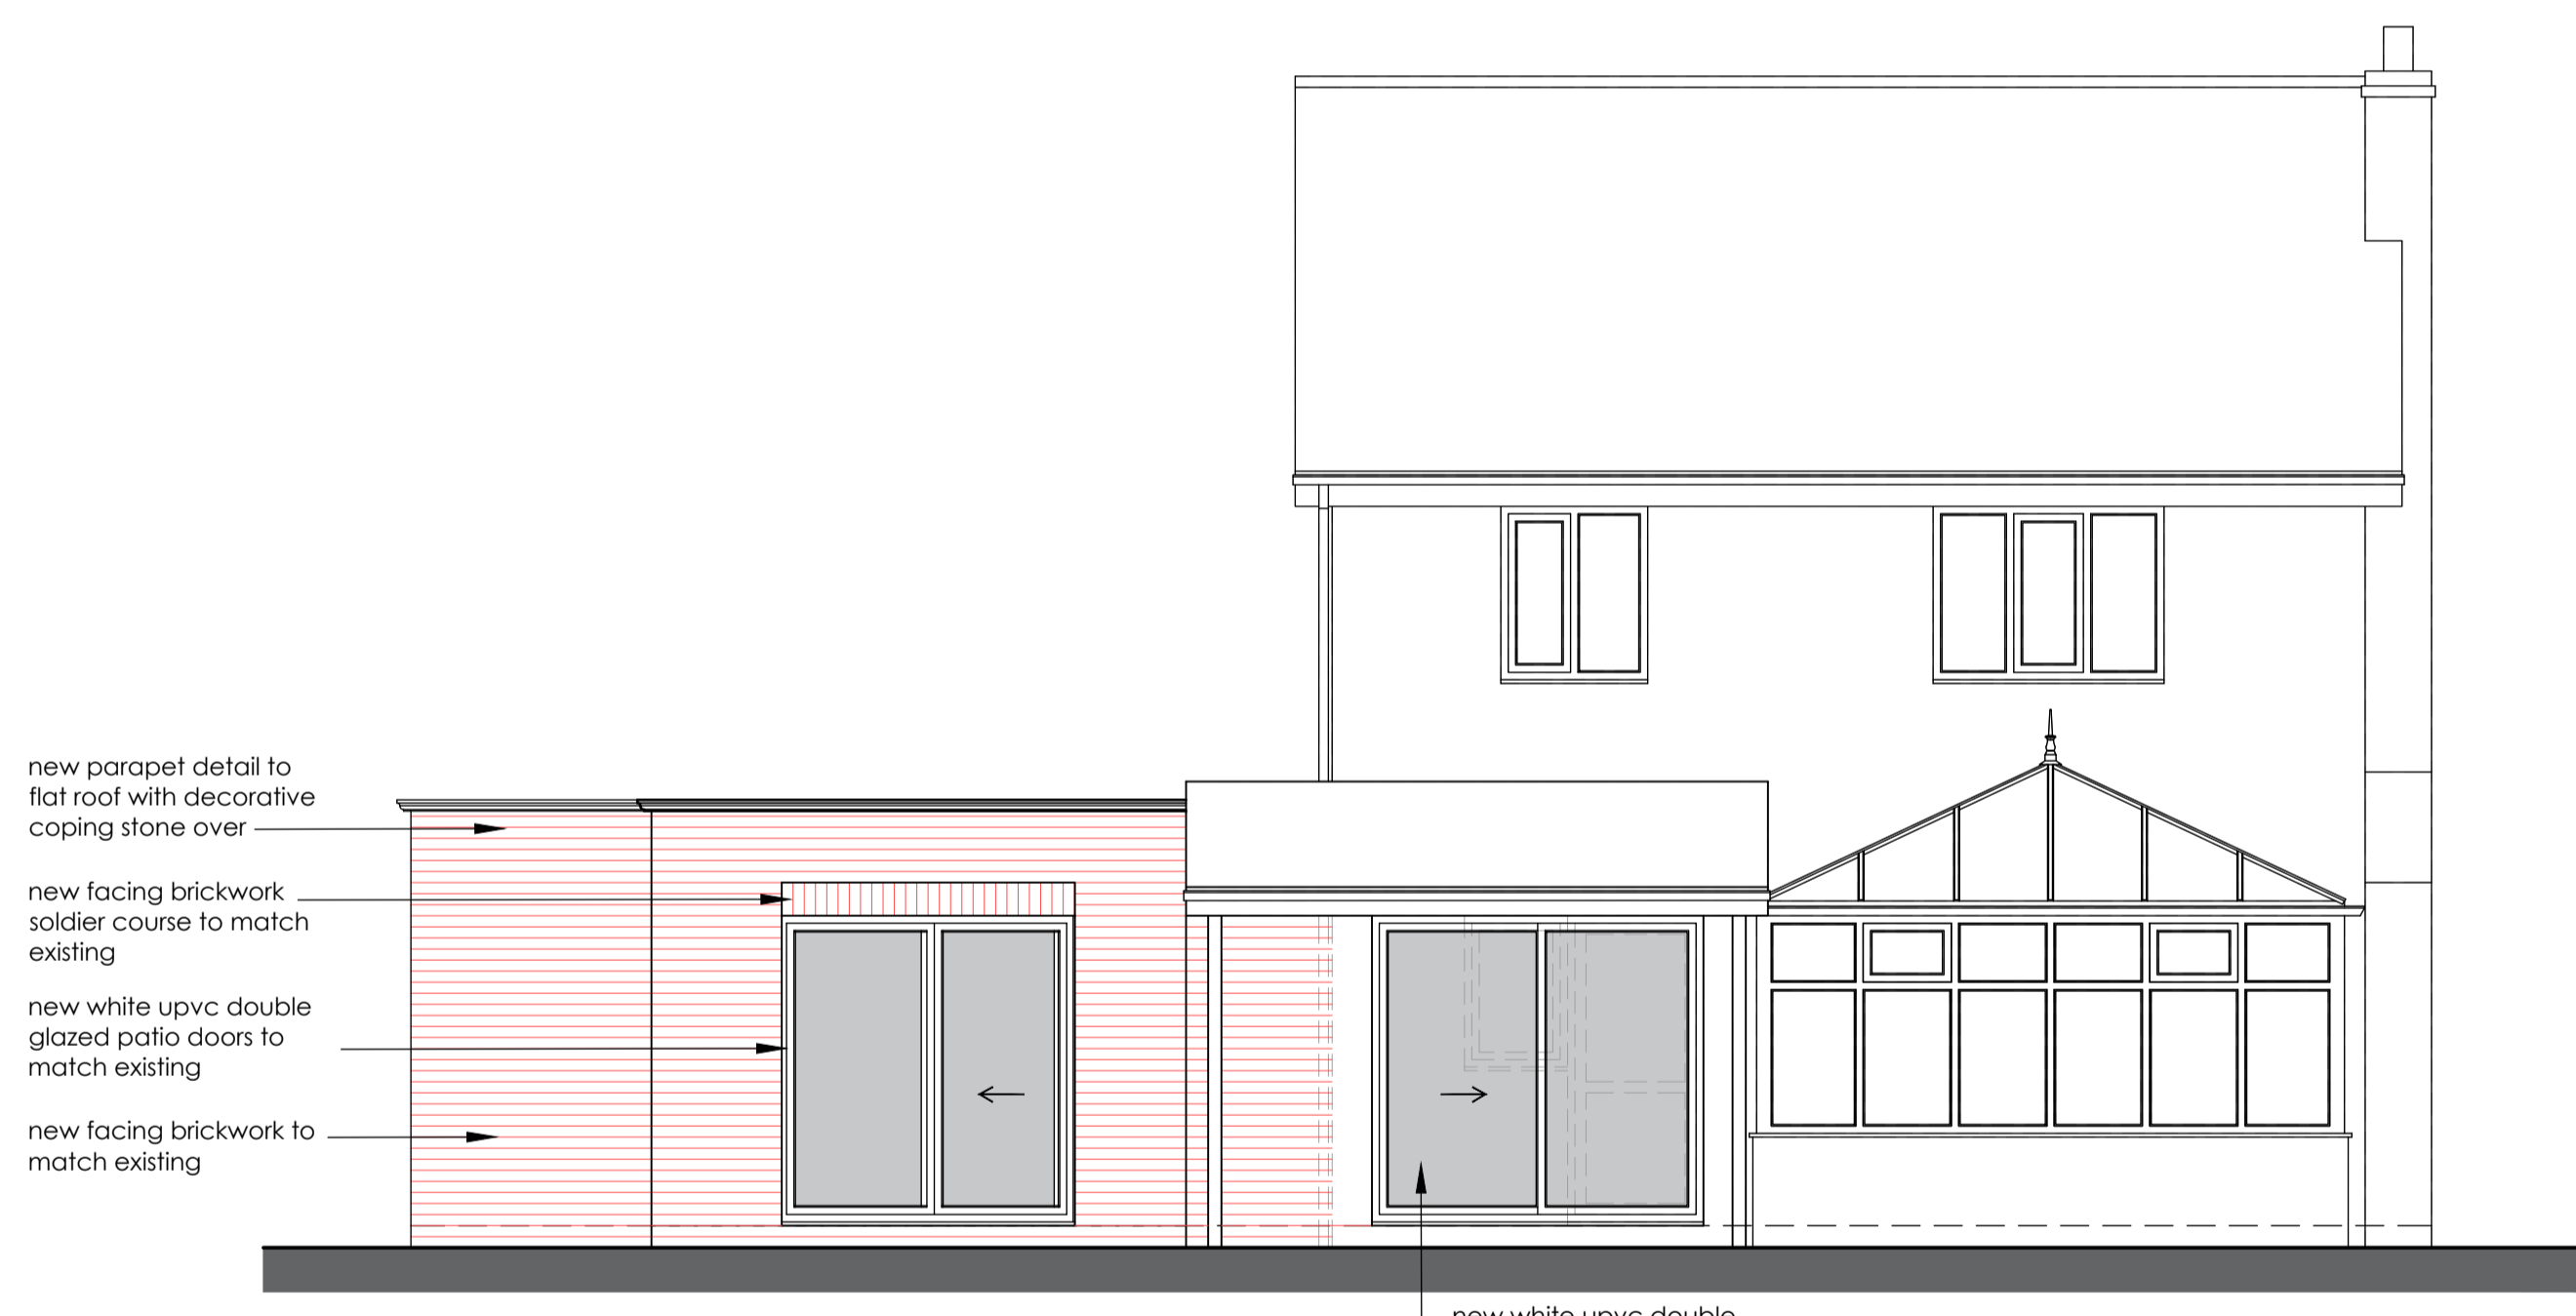

proposed rear elevation

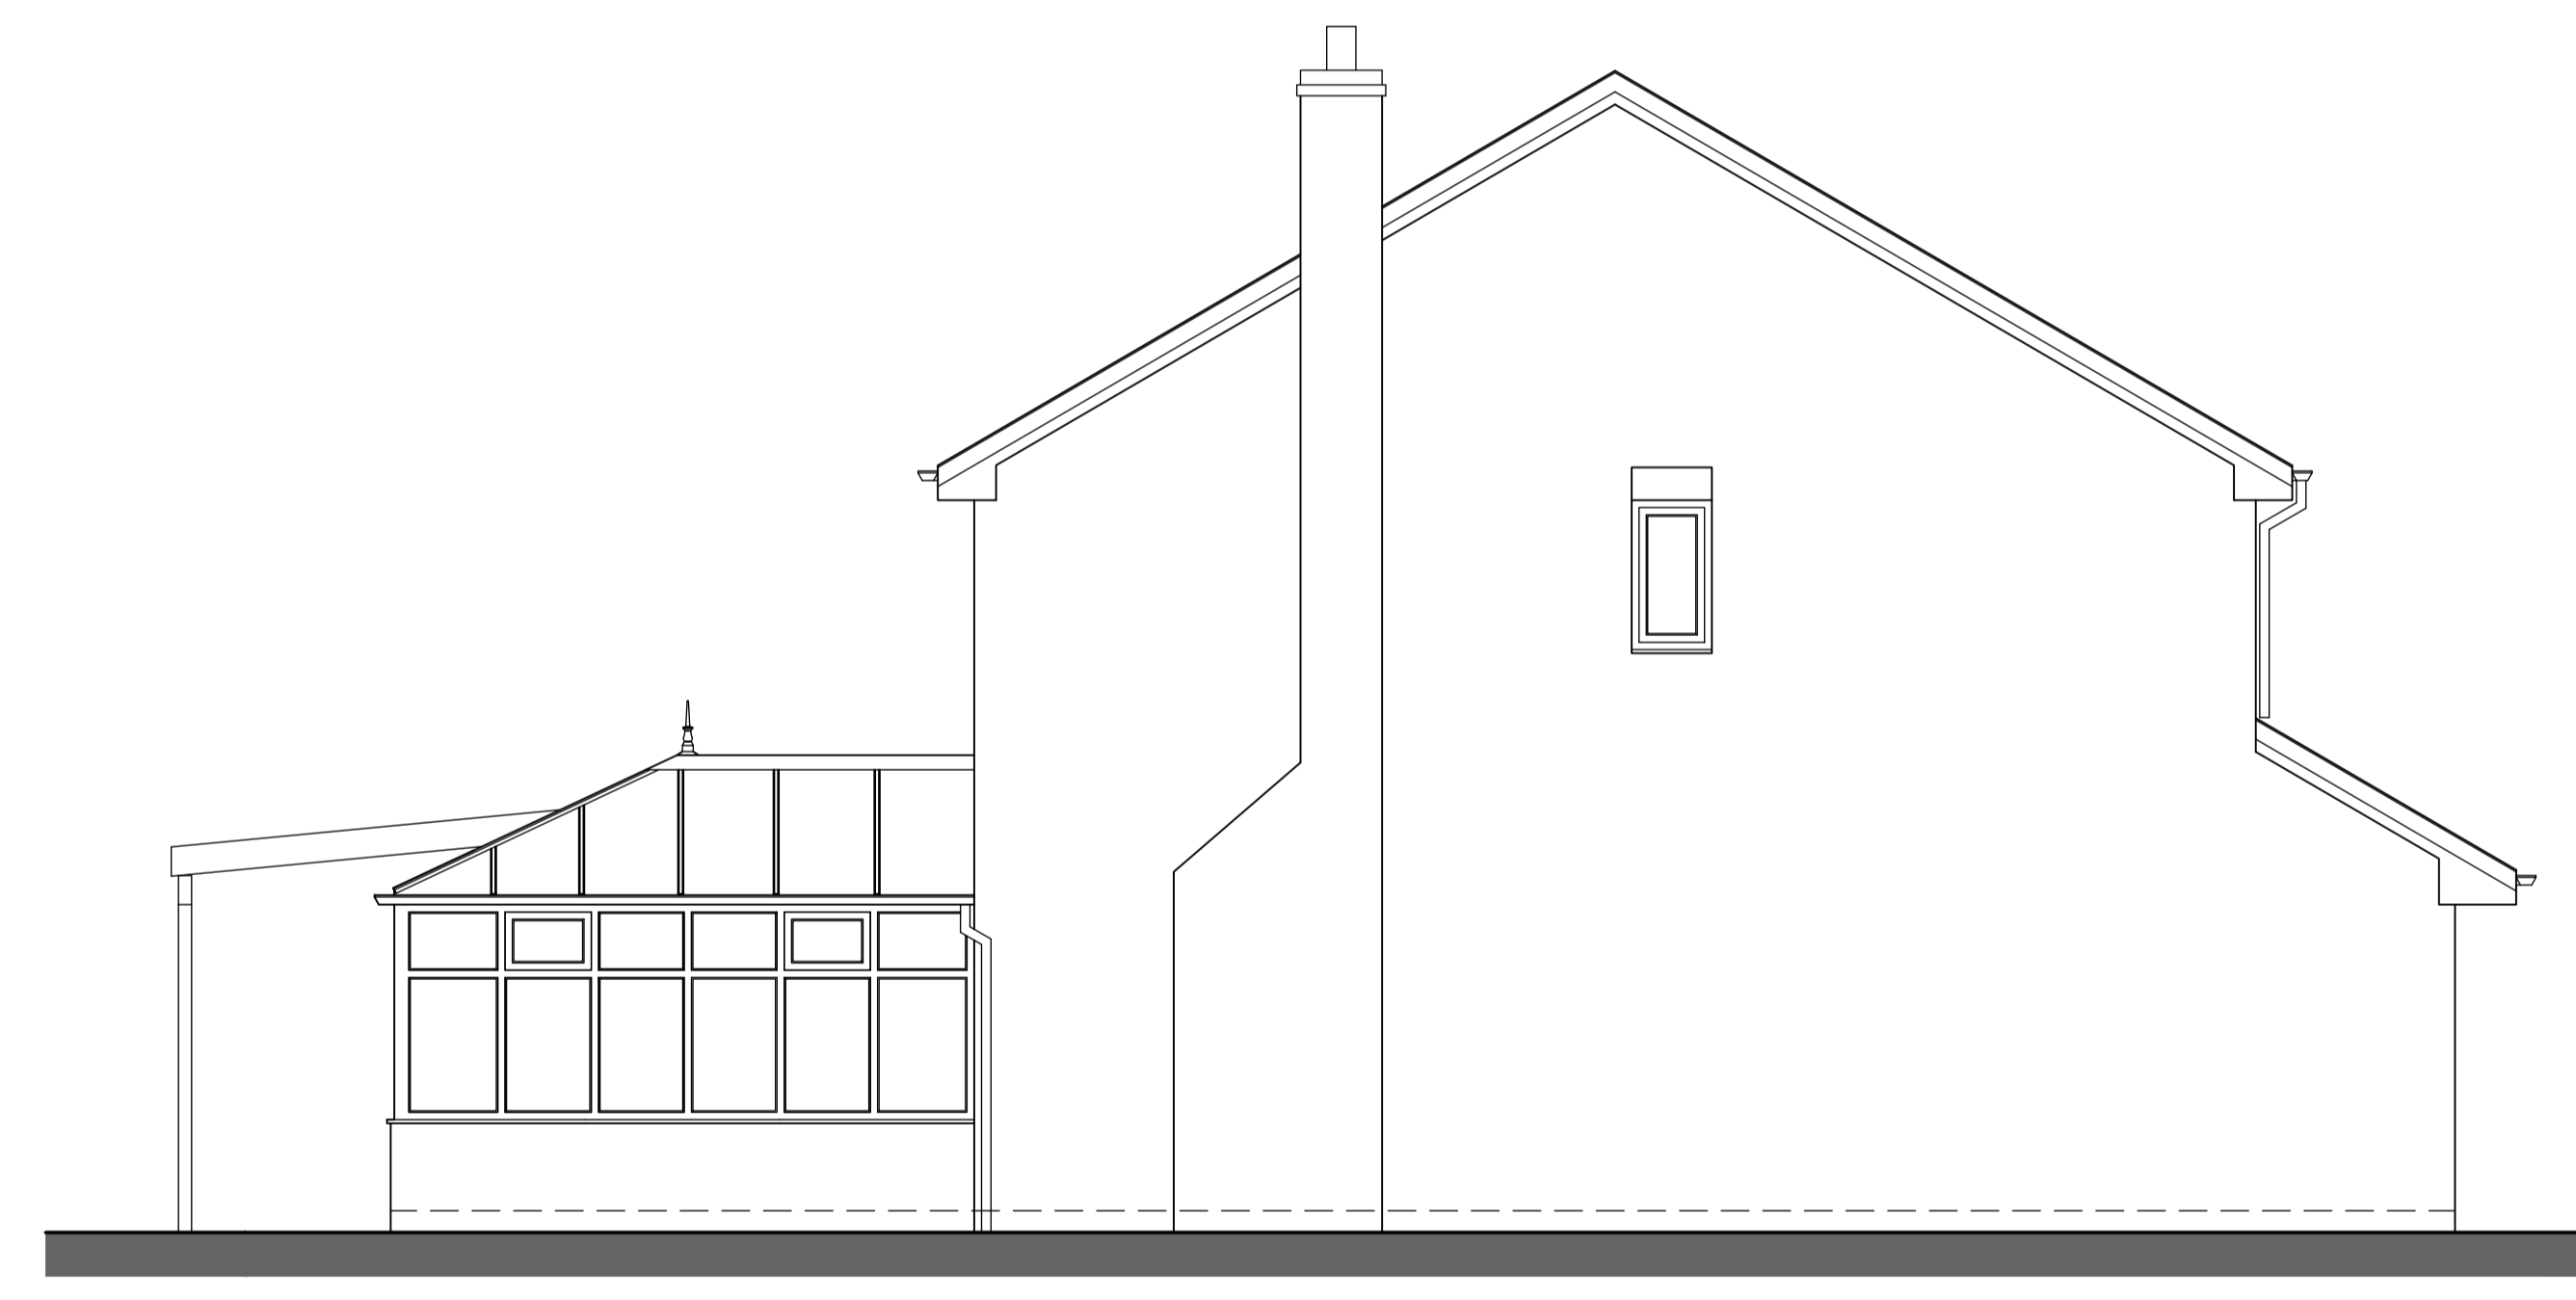

existing side elevation (unchanged)

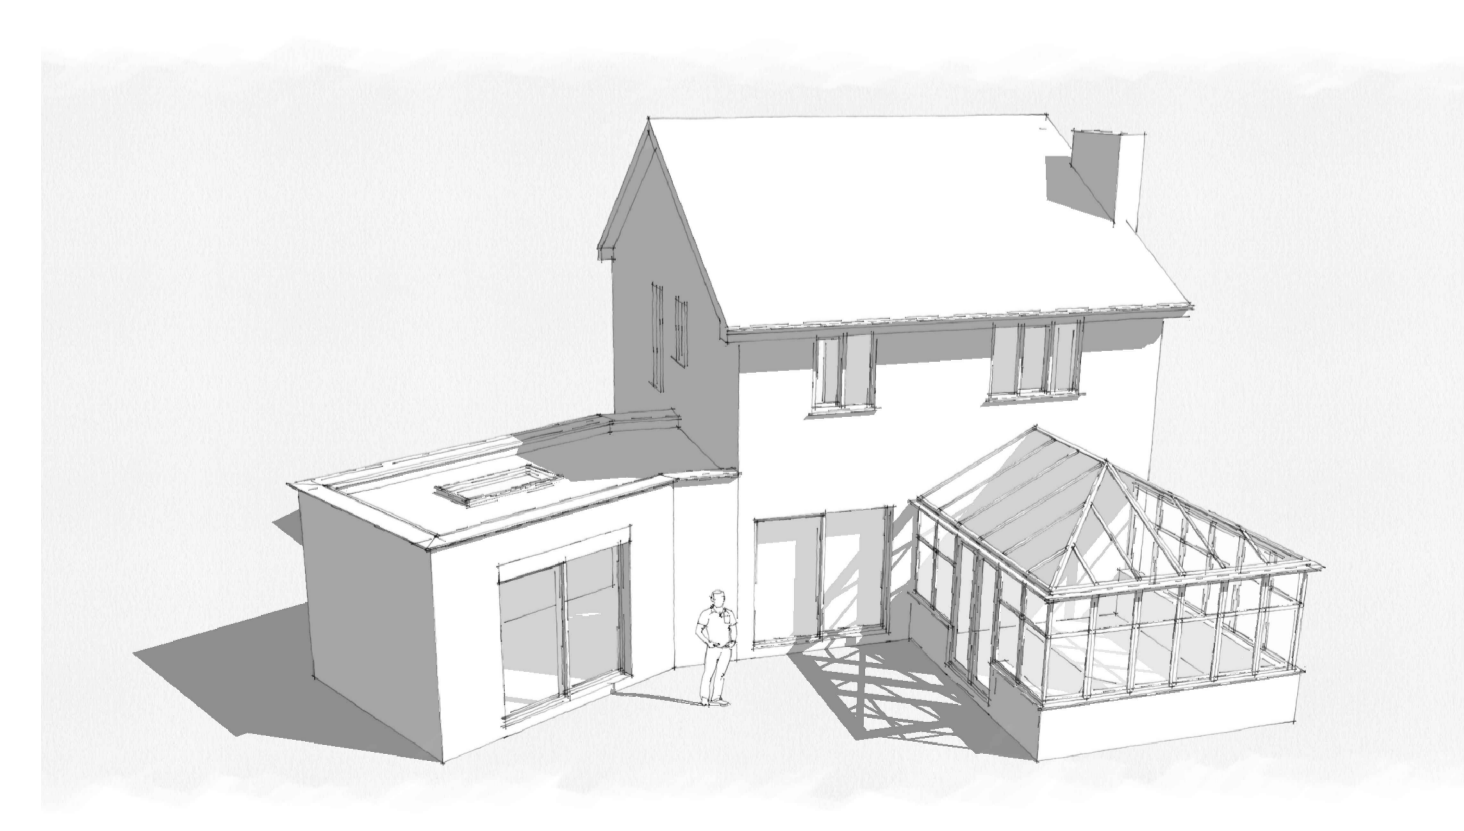

client
 morag morrison

project
 10 prospect gardens,
 darwen,
 bb3 9QE

drawing title
 proposed elevations

drawing no. rev.
 morrison/03

drawn by scale date
 a.k. 1:50@A1 jan'18

35 the studio limited
 35 mayfield avenue,
 adlington, chorley,
 PR6 9QE

t: 07702 185 467
 e: info@35thestudio.co.uk
 w: www.35thestudio.co.uk

