


EXISTING GROUND FLOOR PLAN.

SCALE 1:50

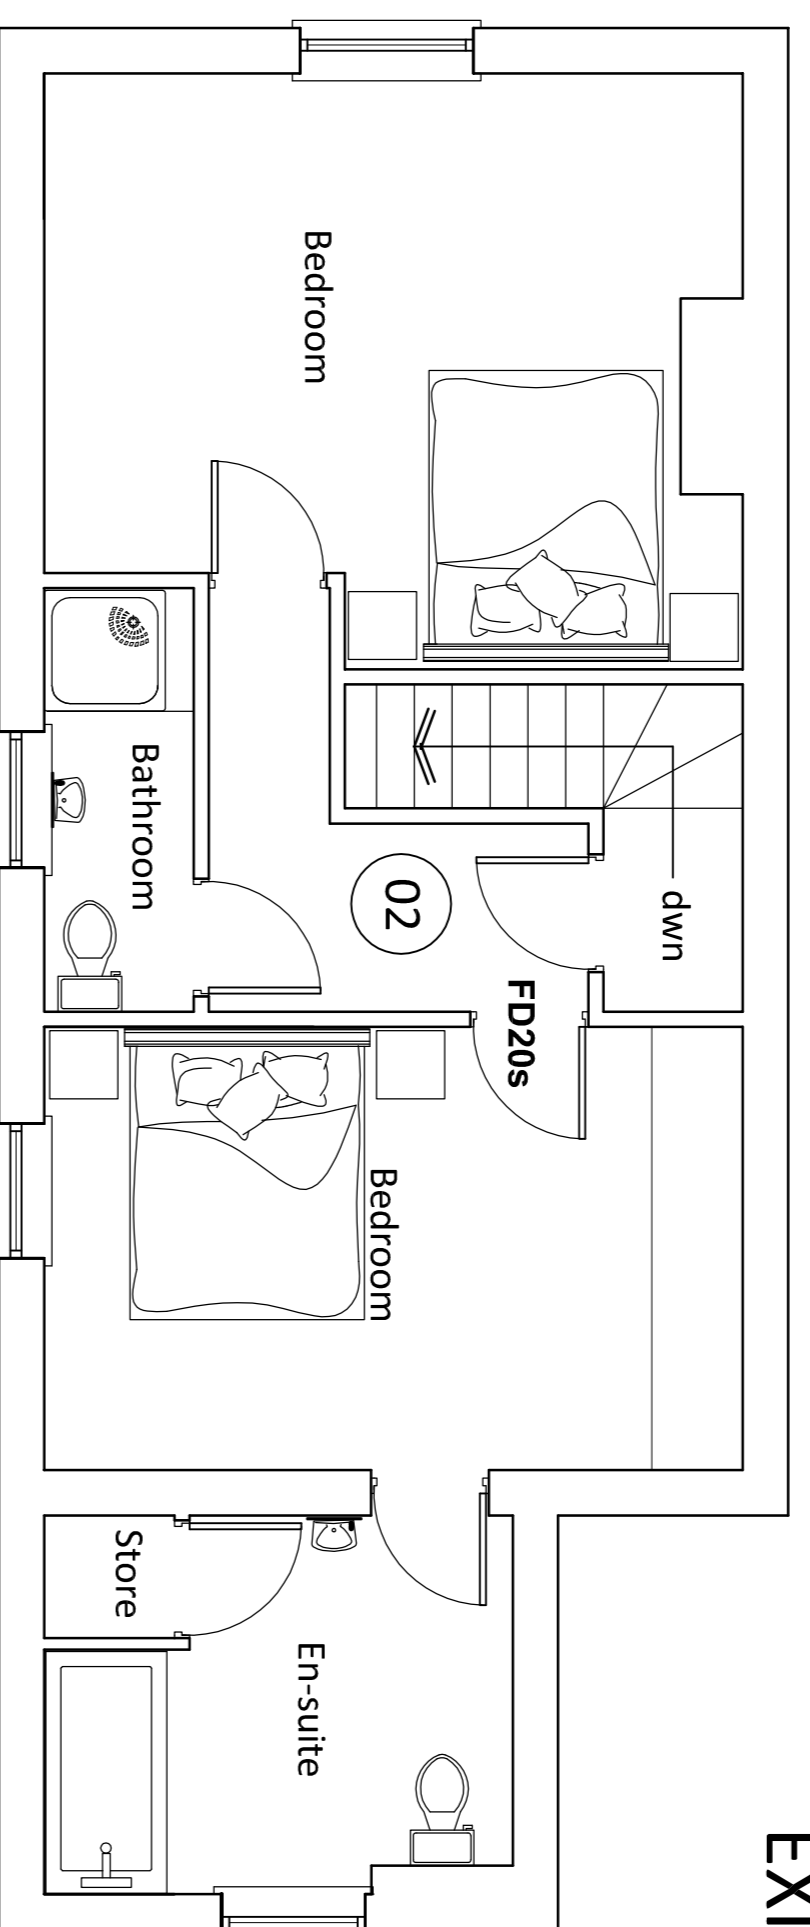


EXISTING FIRST FLOOR PLAN.

SCALE 1:50




SITE LOCATION PLAN.

SCALE 1:500

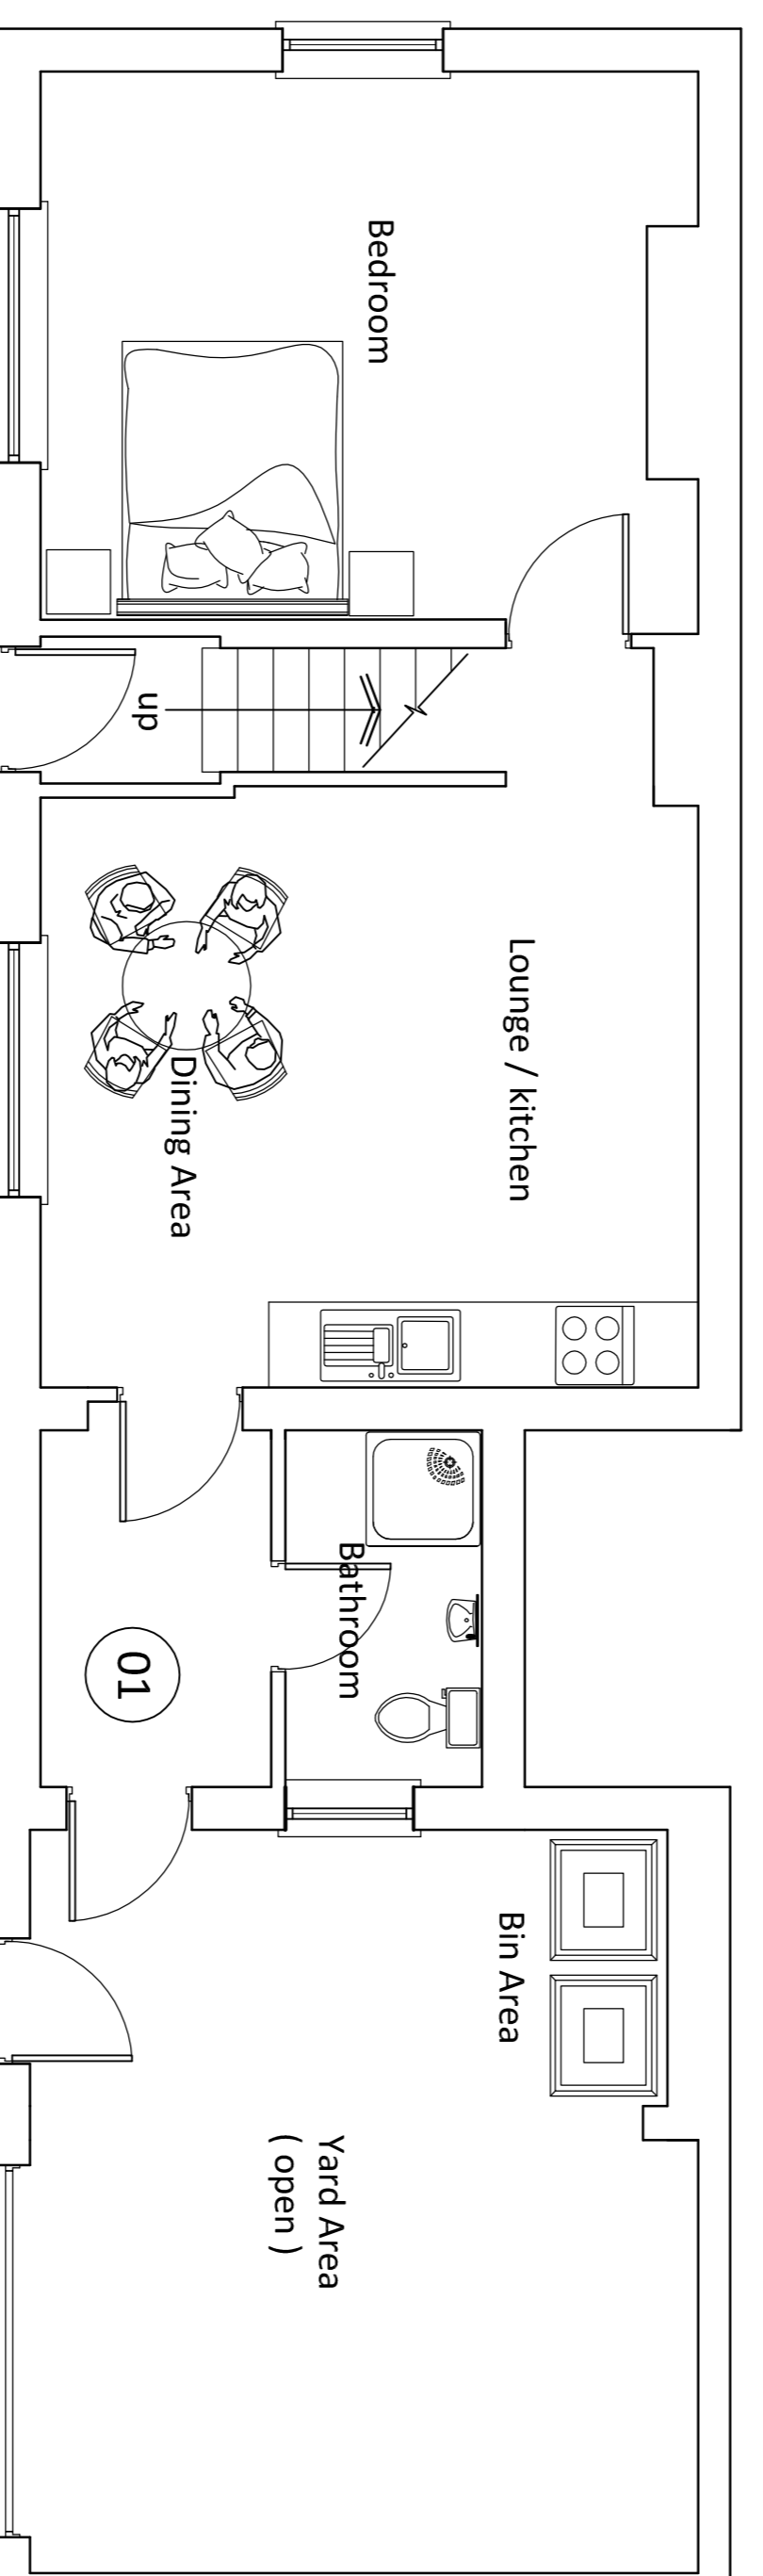

PROPOSED GROUND FLOOR PLAN.

SCALE 1:50

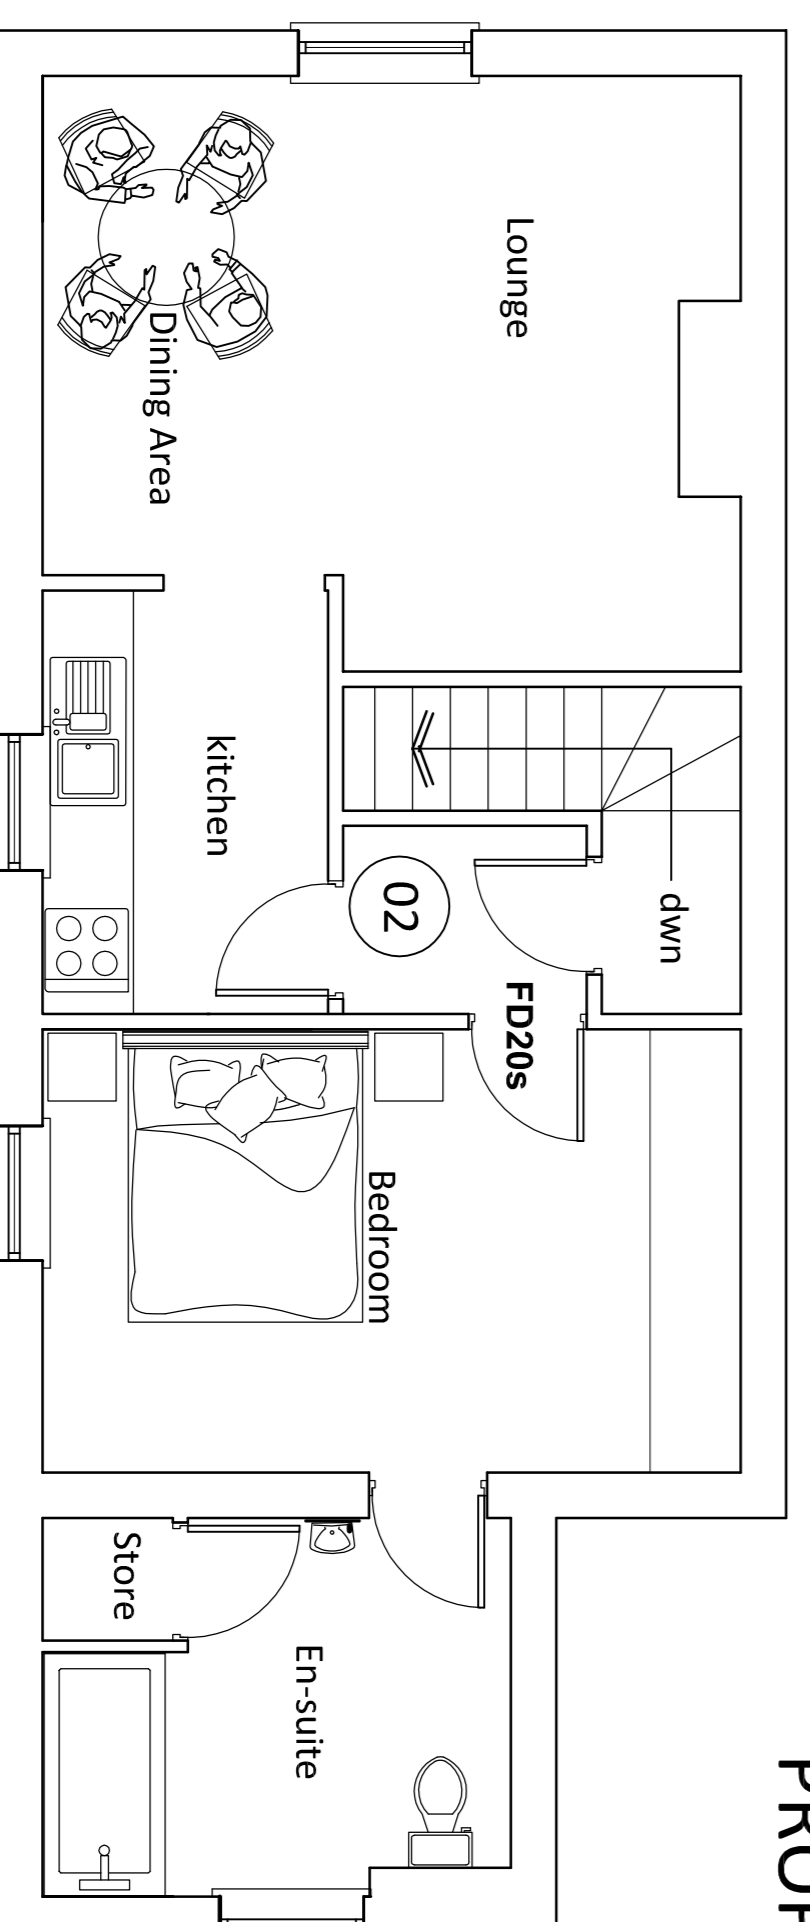


PROPOSED FIRST FLOOR PLAN.

SCALE 1:50

PROPOSED CHANGE OF USE FROM RESIDENTIAL DWELLING TO 2 NO SELF CONTAINED RESIDENTIAL FLATS AT:
133 KINGS ROAD, BLACKBURN, LANCOS, BB2 4PY

CLIENT: **MR MUSTAQ DESAI**
PROJECT NO: CA-2018-001
DATE: 09/01/2018
DWG No. 01

EXISTING & PROPOSED PLANS. 01

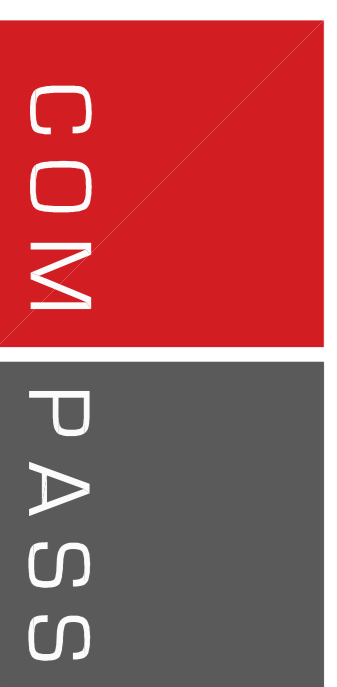

DAISYFIELD BUSINESS CENTRE

SUITE 301
APPLEBY STREET
BLACKBURN
LANCASHIRE
BB1 3BL

TEL 01254 693922

Architectural + Consultants