
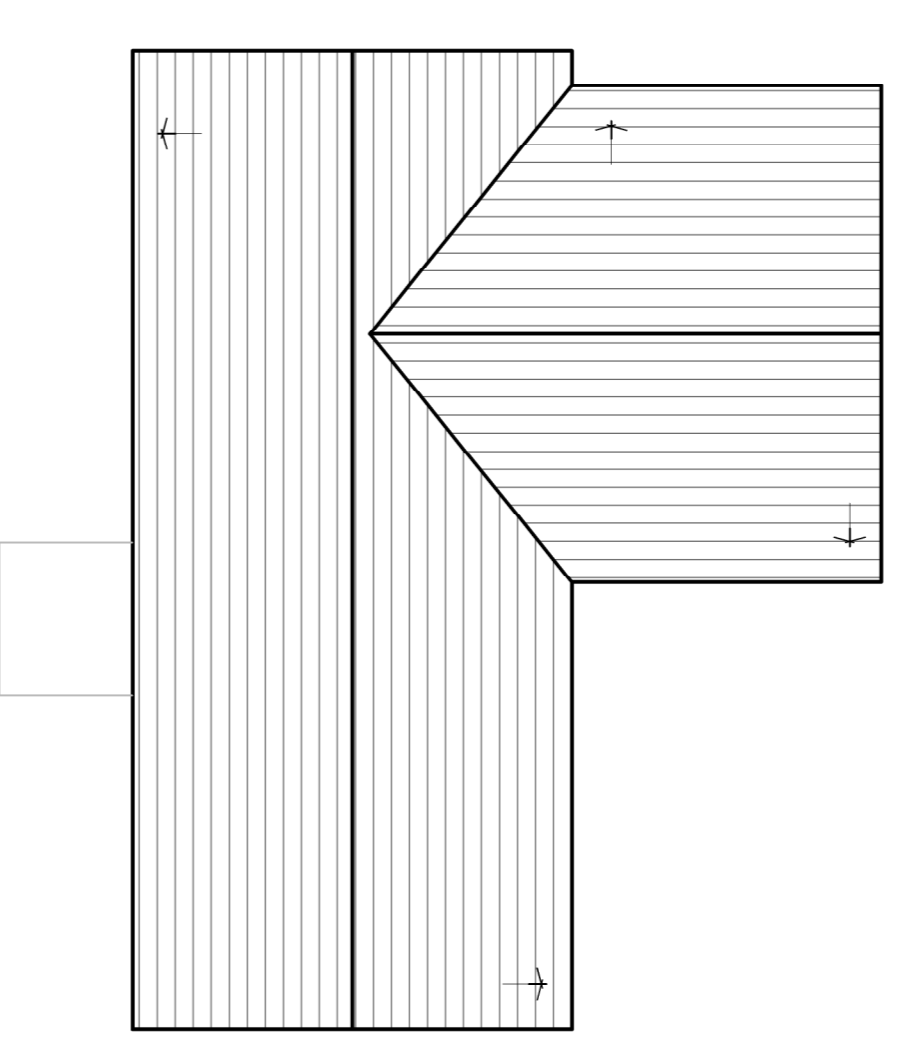
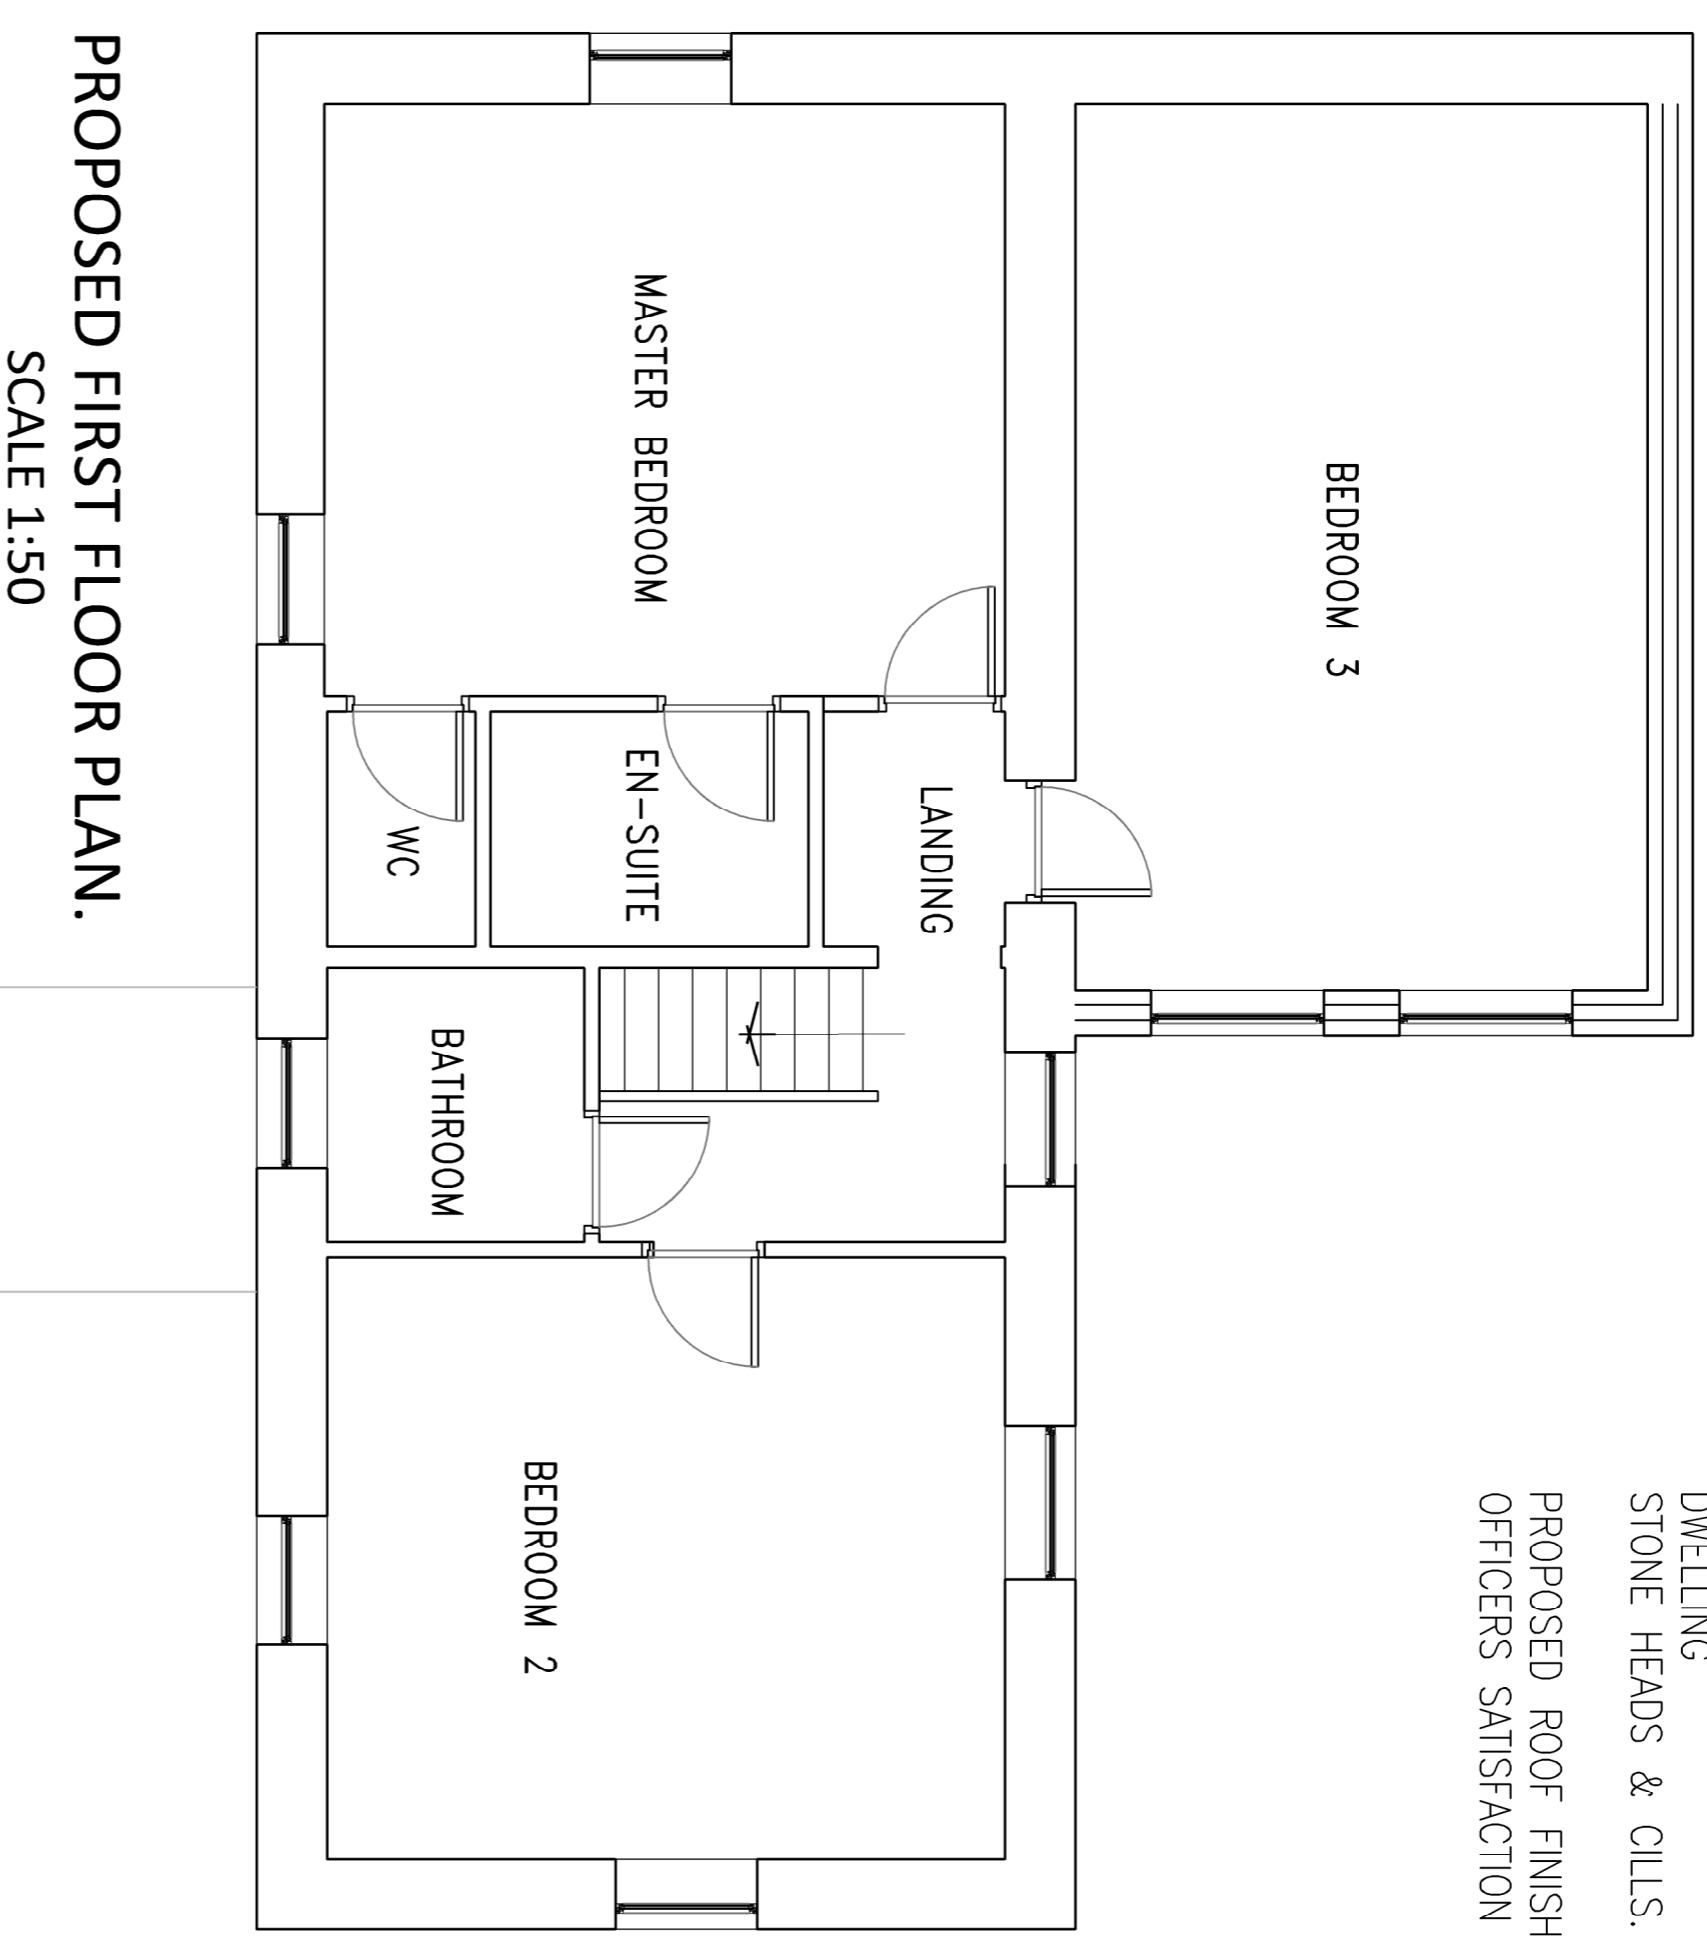






FINISHES:  
PROPOSED WALLS TO BE IN MATCHING LOCAL STONEMWORK & RENDER FINISH TO MATCH EXISTING  
PROPERTY WALLS OR SIMILAR APPROVED TO LOCAL AUTHORITY PLANNERS SATISFACTION.  
PROPOSED WINDOWS AND DOORS TO BE IN UPVC AND TO MATCH OTHER WINDOWS TO EXISTING  
DWELLING  
STONE HEADS & CILLS.  
PROPOSED ROOF FINISH TO BE NATURAL BLUE SLATES OR SIMILAR APPROVED TO LA PLANNING  
OFFICERS SATISFACTION

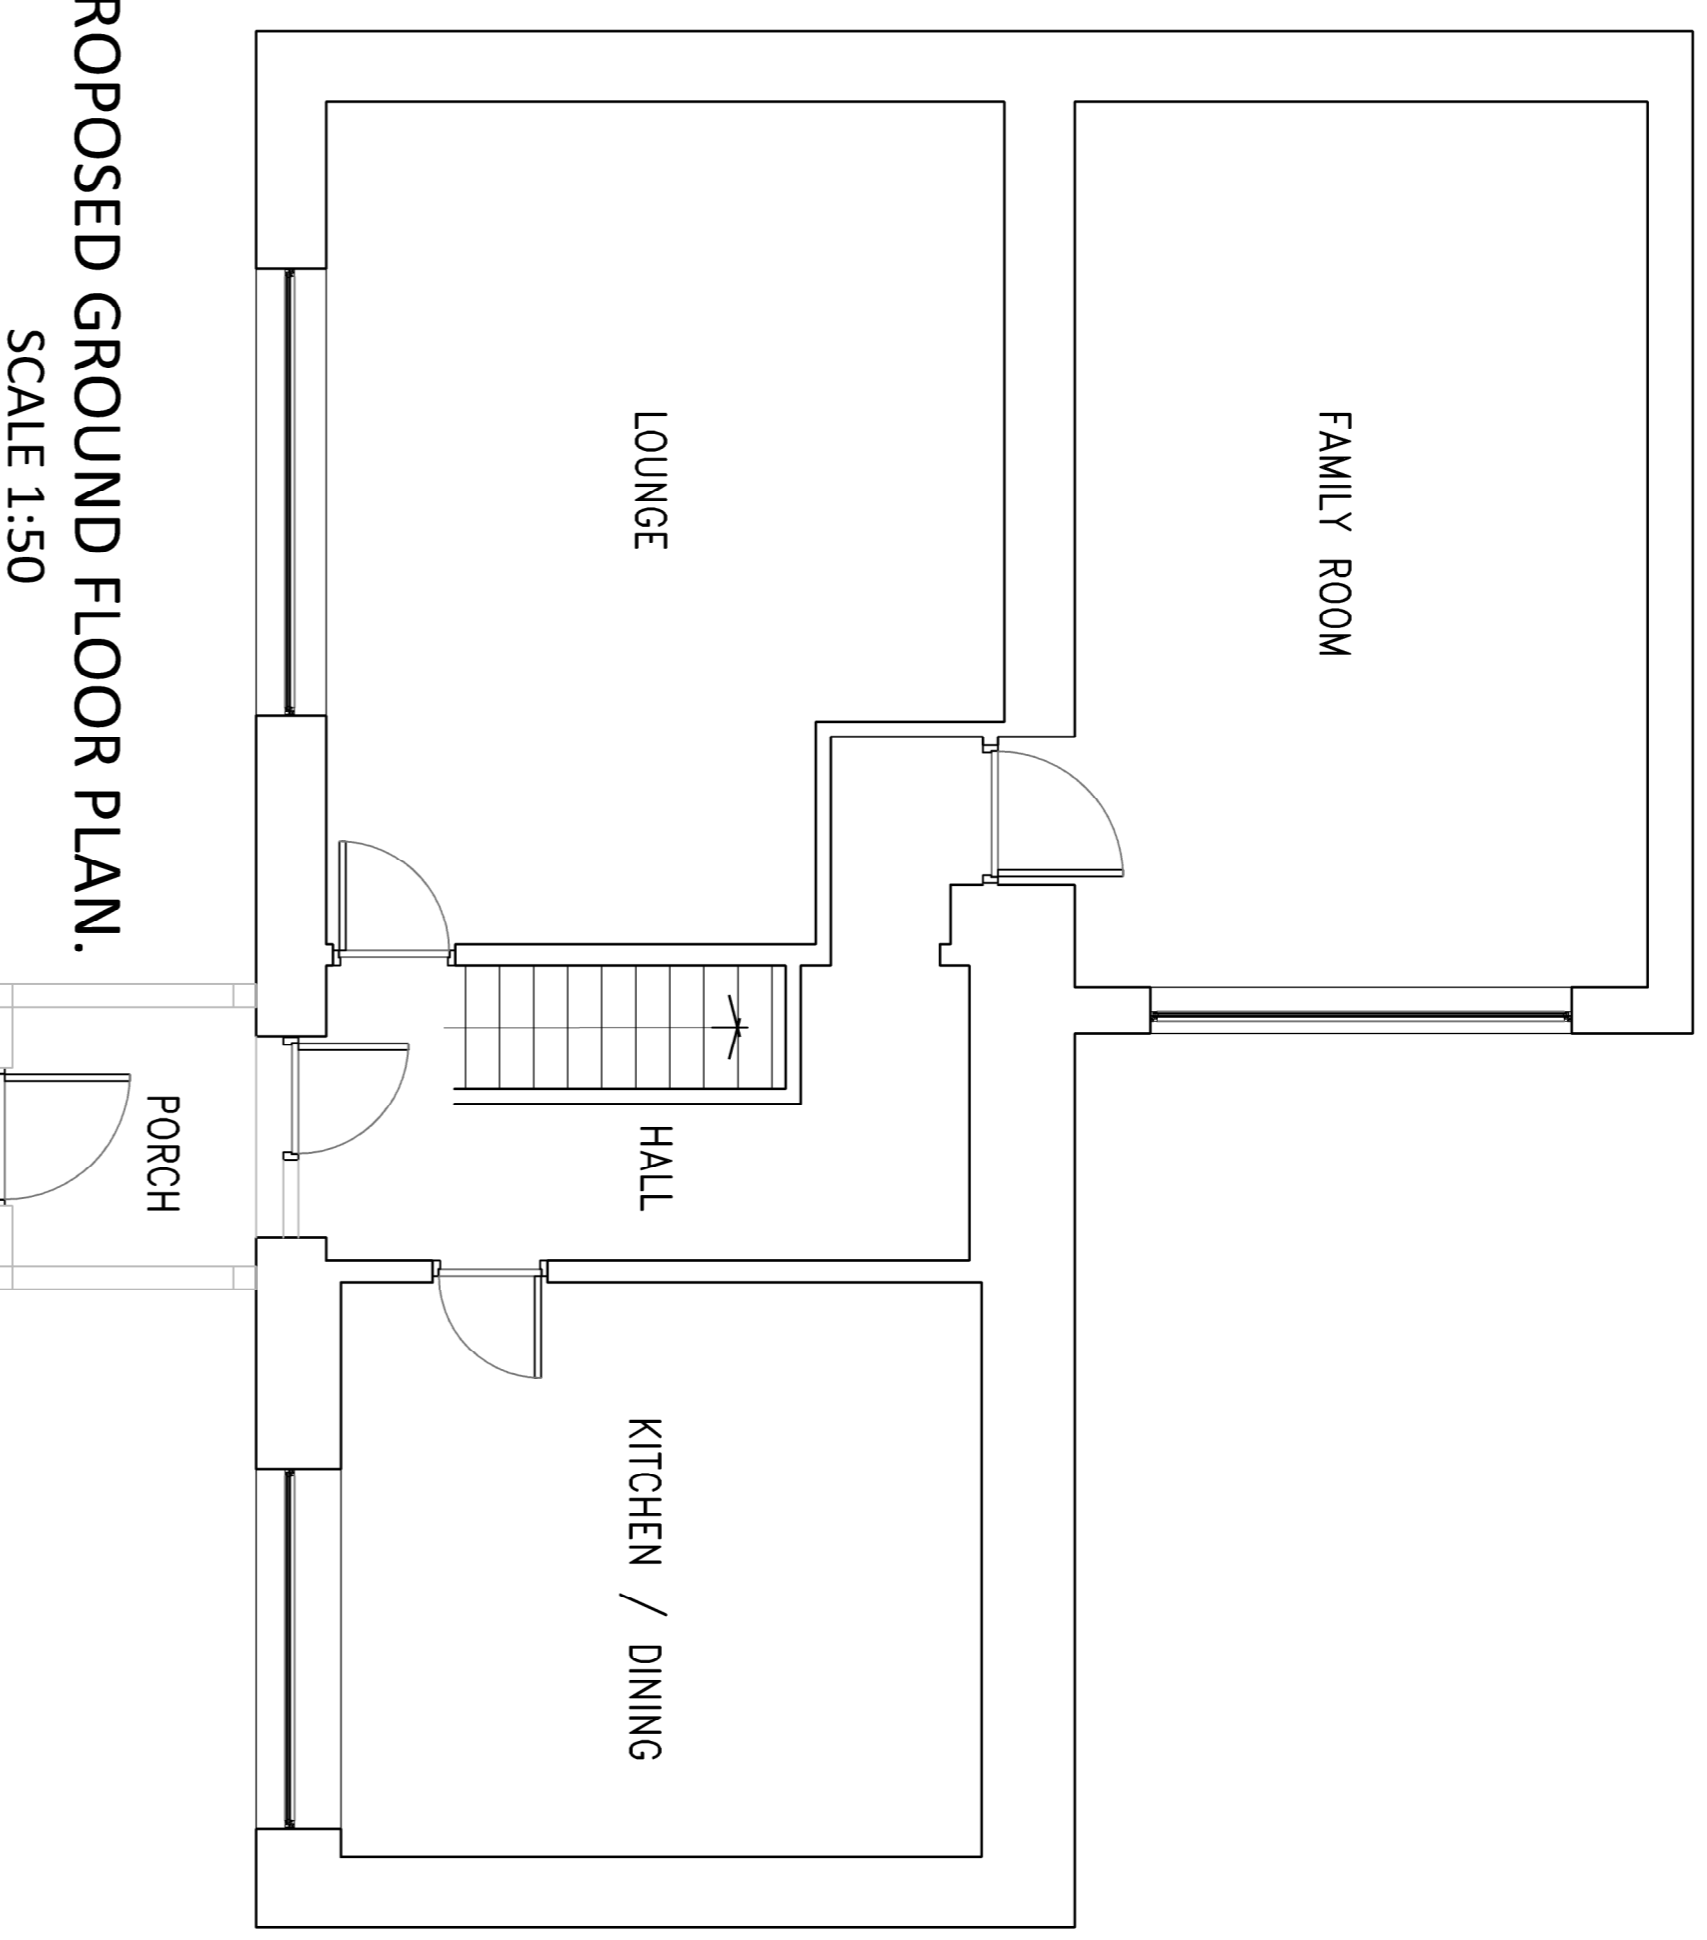

PROPOSED GROUND FLOOR PLAN.  
SCALE 1:50

PROPOSED FIRST FLOOR PLAN.  
SCALE 1:50

PROPOSED ROOF PLAN.  
SCALE 1:100

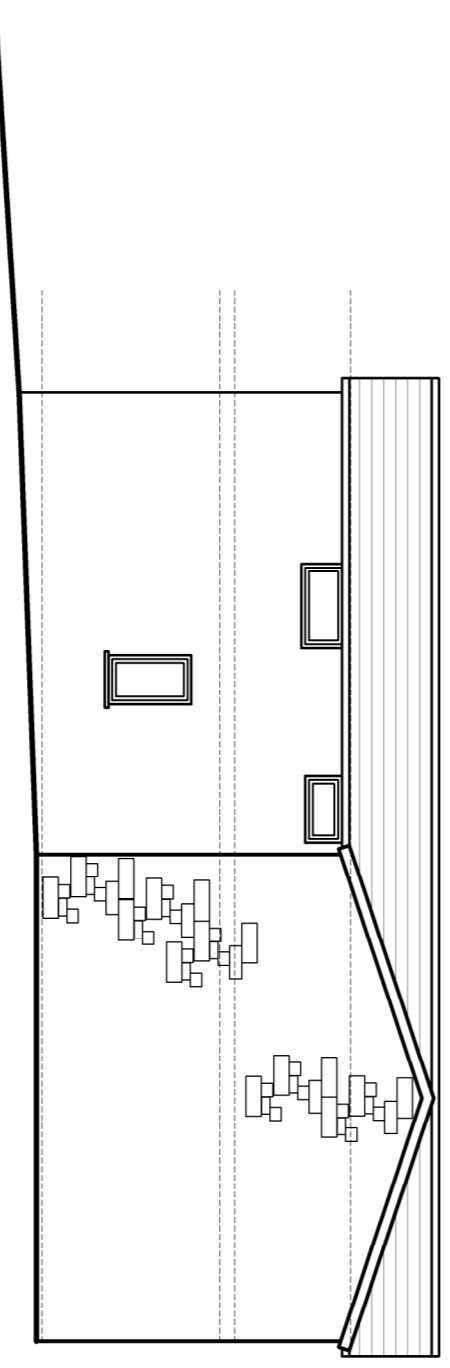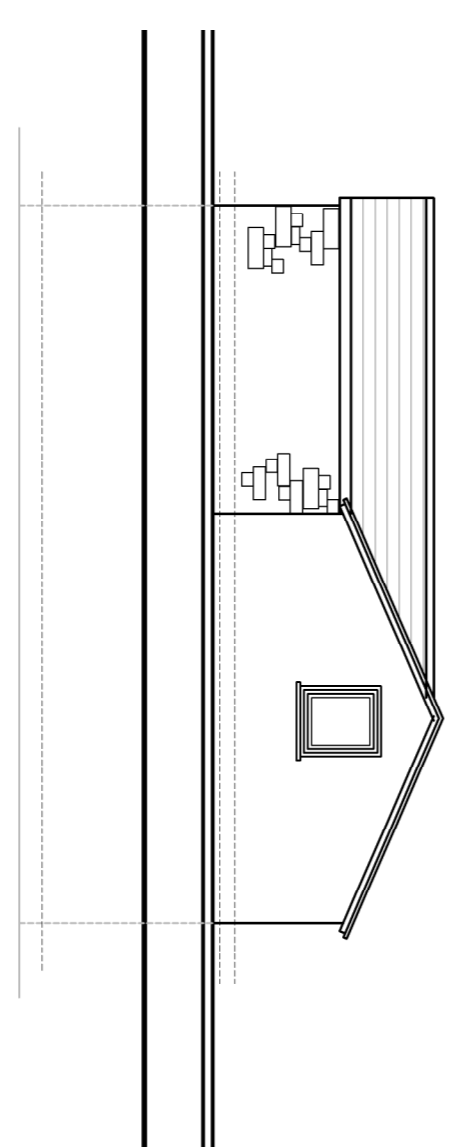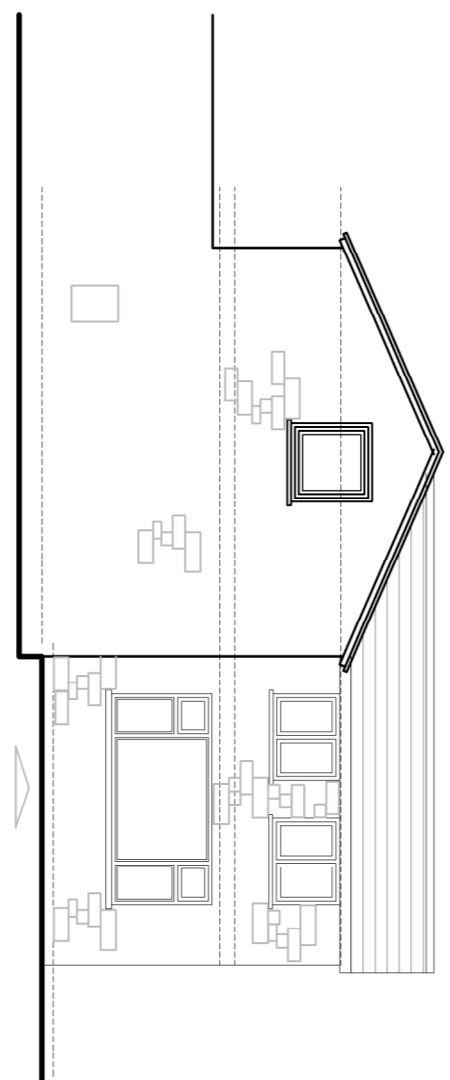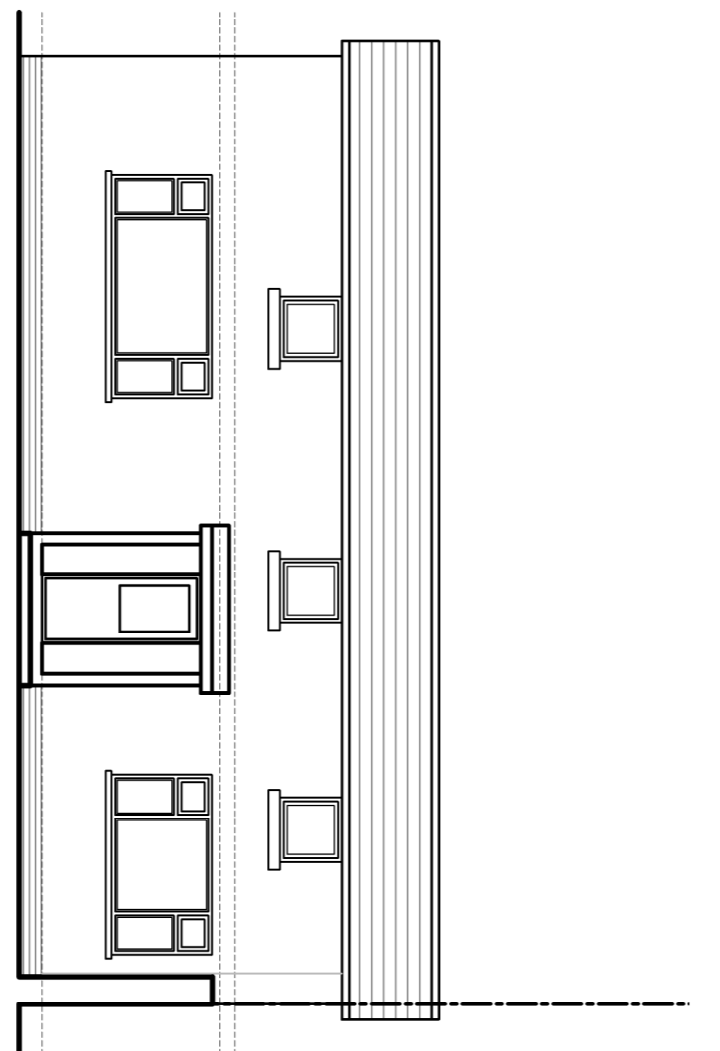

PROPOSED FRONT ELEVATION.  
SCALE 1:100

PROPOSED SIDE ELEVATION A.  
SCALE 1:100

PROPOSED SIDE ELEVATION B.  
SCALE 1:100

PROPOSED REAR ELEVATION.  
SCALE 1:100

PROPOSED PLANS & ELEVATIONS. 02

CLIENT: MR KHALID AKBER  
PROJECT NO: CA-2017-051  
DATE: 11/11/2017  
DWG No. 02

PROPOSED CONVERSION OF EXISTING GARAGE TO GROUND FLOOR AND ERECTION OF FIRST FLOOR EXTENSION TO CREATE ADDITIONAL LIVING ACCOMMADATION AT:  
THE COACH HOUSE, REAR OF 44 WELLINGTON STREET ST JOHNS, BLACKBURN, BB1 8AF



DAISYFIELD BUSINESS CENTRE  
SUITE 301  
APPLEBY STREET  
BLACKBURN  
LANCASHIRE  
BB1 3BL  
TEL | 01254 693922