
This drawing is copyright of WCEC Group Ltd trading as Whittam Cox Architects, and shall not be reproduced nor used for any other purpose without the written permission of the Architects. This drawing must be read in conjunction with all other related drawings and documentation. It is the contractors responsibility to ensure full compliance with the Building Regulations. Do not scale from this drawing, use figured dimensions only. It is the contractors responsibility to check and verify all dimensions on site. Any discrepancies to be reported immediately. IF IN DOUBT ASK.

Materials not in conformity with relevant British or European

Materials not in conformity with relevant British or European Standards/Codes of practice or materials known to be deleterious to health & safety must not be used or specified on this project.

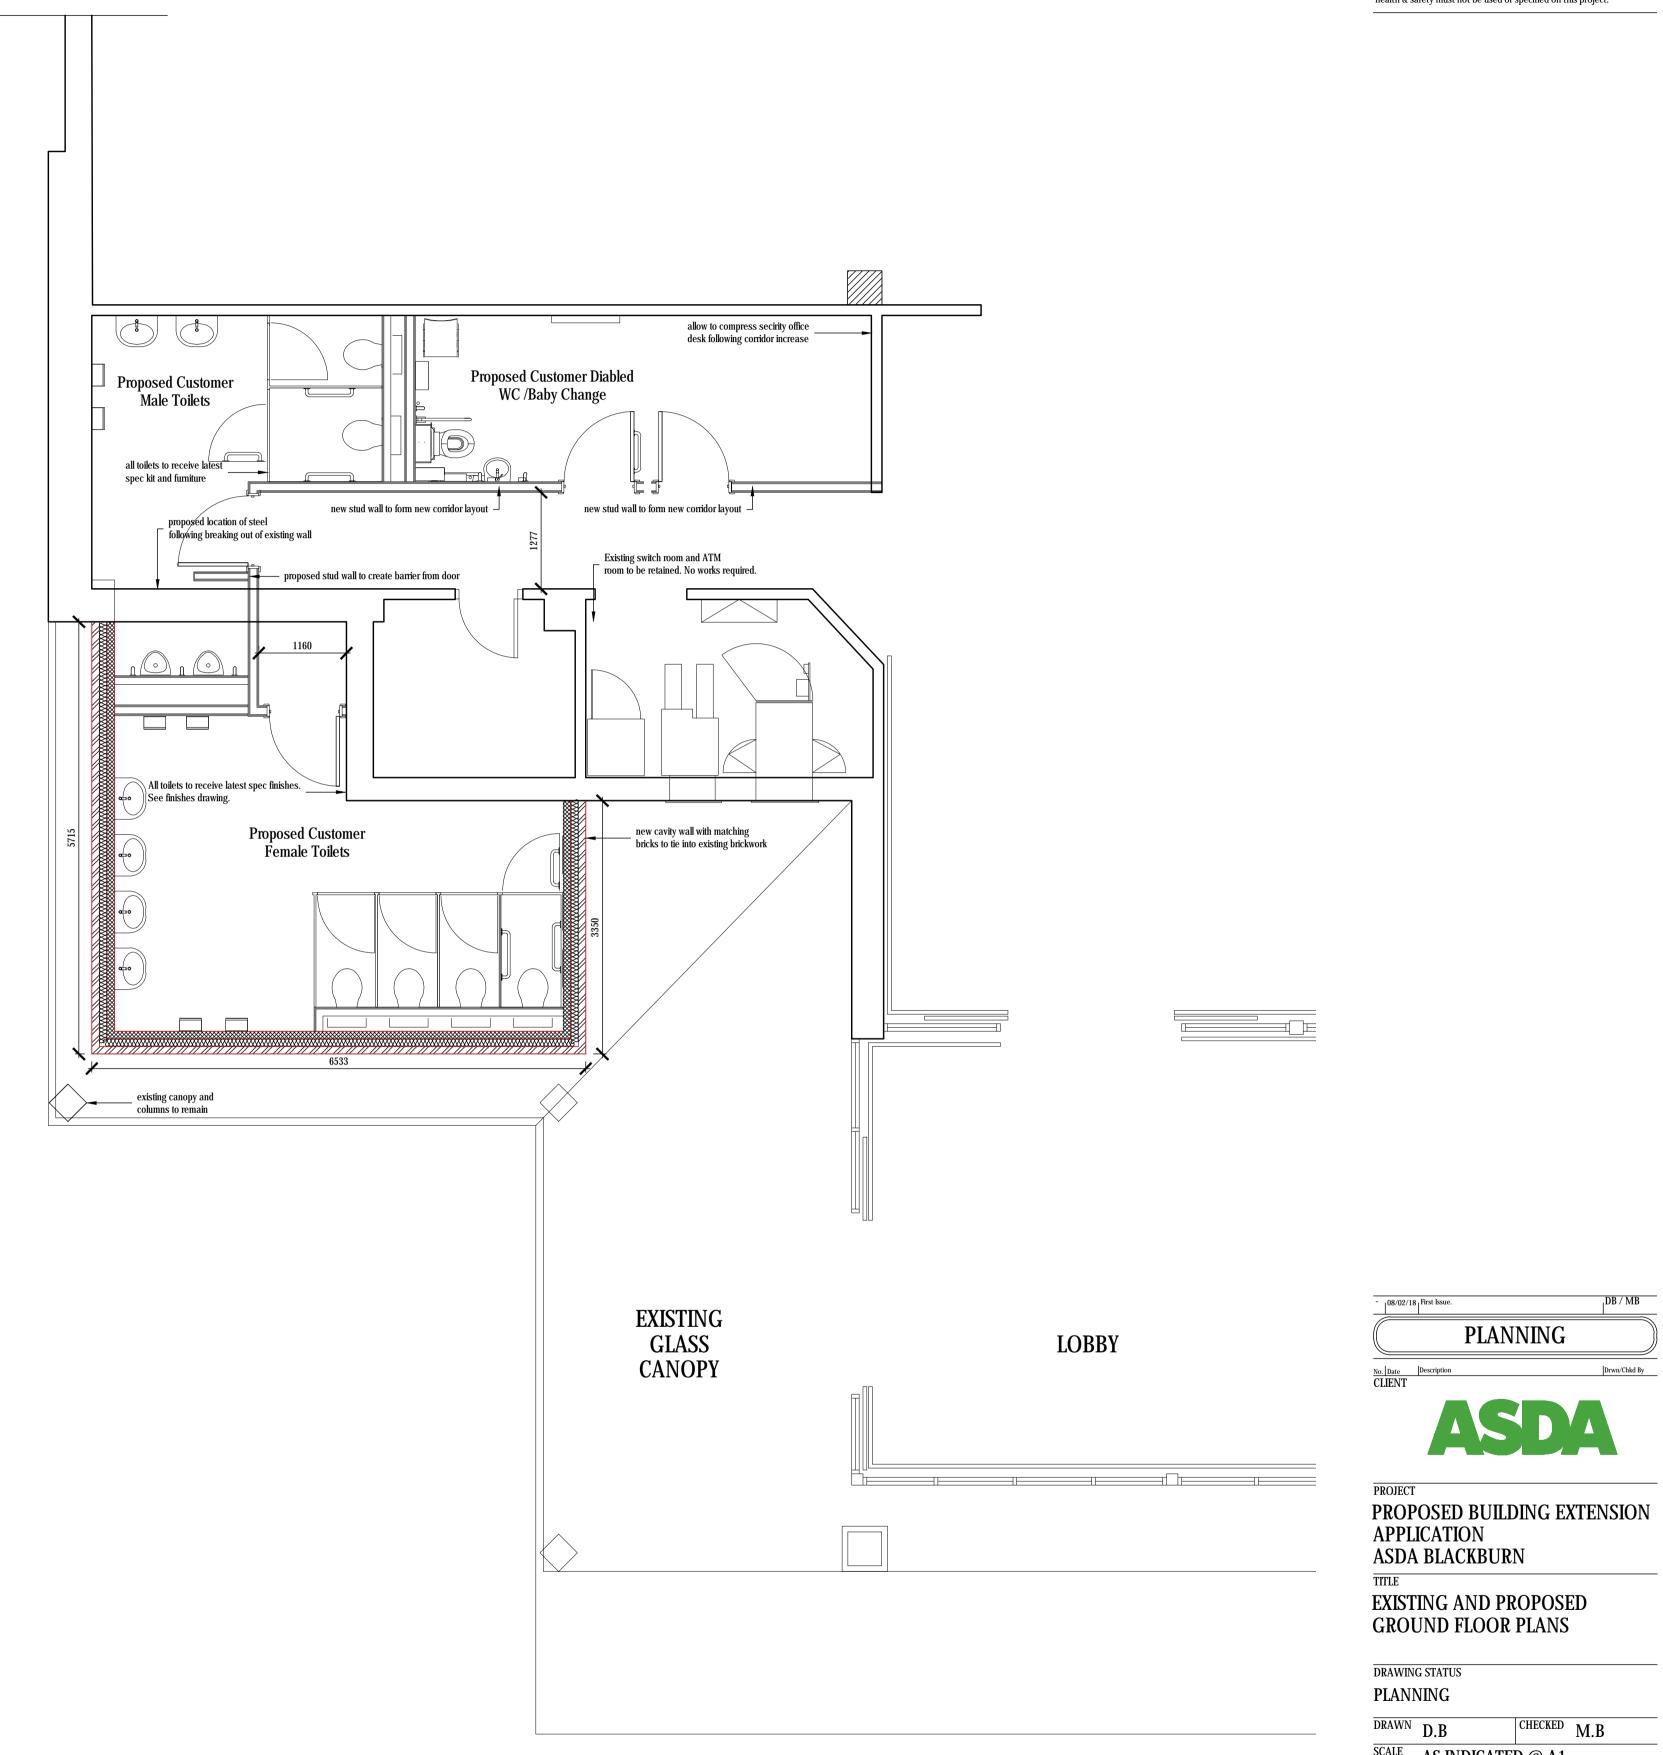

EXISTING GROUND FLOOR PLAN PL_03 | Scale 1:50 @ A1

existing fittings and fixtures to be remitted.

LOBBY

EXISTING GLASS CANOPY

existing external wall to be broken out to allow for proposed extension.

denotes rough area of ground to be broken out for proposed foundation

DISABLED

SECURITY

OFFICE

CORRIDOR

EXISTING GLASS CANOPY

existing corridor wall to

LOBBY

to increase corridor

remove all toilet doors and security office door be cut back circa 460mm

2 PROPOSED GROUND FLOOR PLAN PL_03 | Scale 1:50 @ A1

1:50

DRAWING STATUS PLANNING DRAWN D.B

EXISTING AND PROPOSED GROUND FLOOR PLANS

- 08/02/18 First Issue.

PLANNING

SCALE AS INDICATED @ A1 DATE FEBRUARY 2018

Whittan Chesterfield / 01246 260261 London / 020 3388 0019 Leeds / 0113 3366018 whittamcox.com

JOB NO. DRAWING NO. 170702 PL_03