

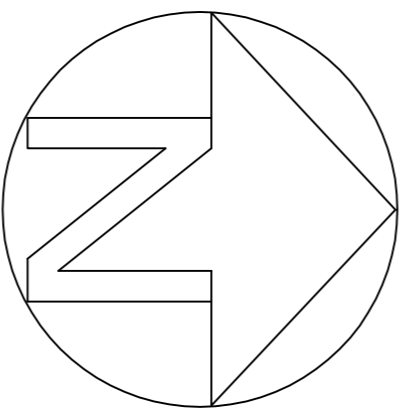


MATERIALS: VAN DYKE BROWN BOX PROFILE TIN SHEETS TO ROOF AND WALLS WITH VAN DYKE BROWN ROLLER SHUTTER DOOR

PROPOSED PLAN VIEW

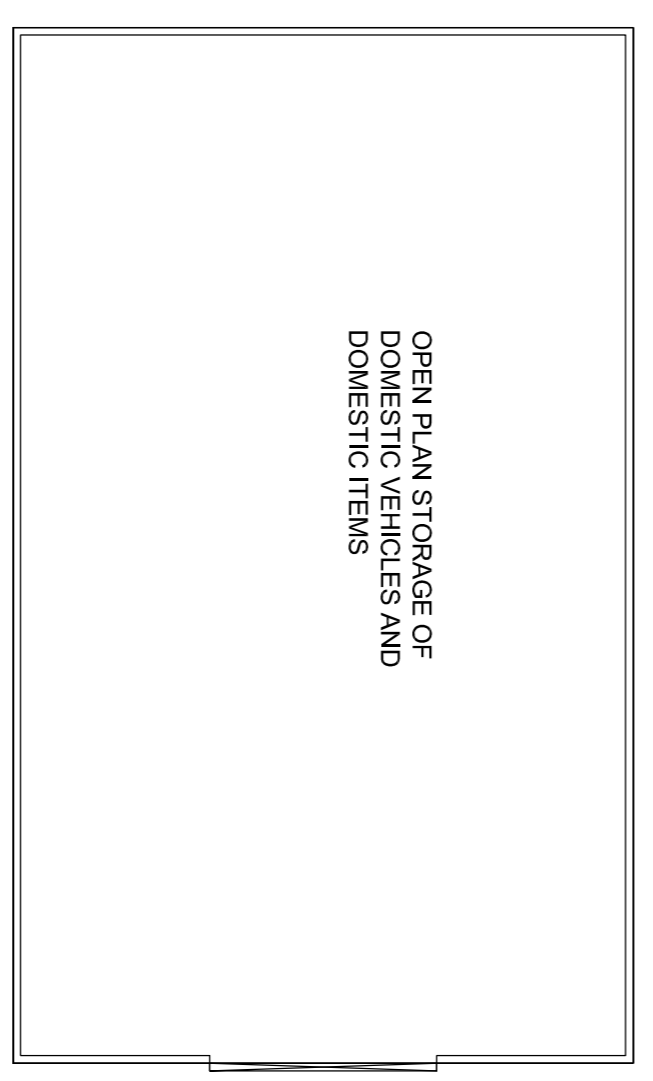

# SITE PLAN SCALE 1:500

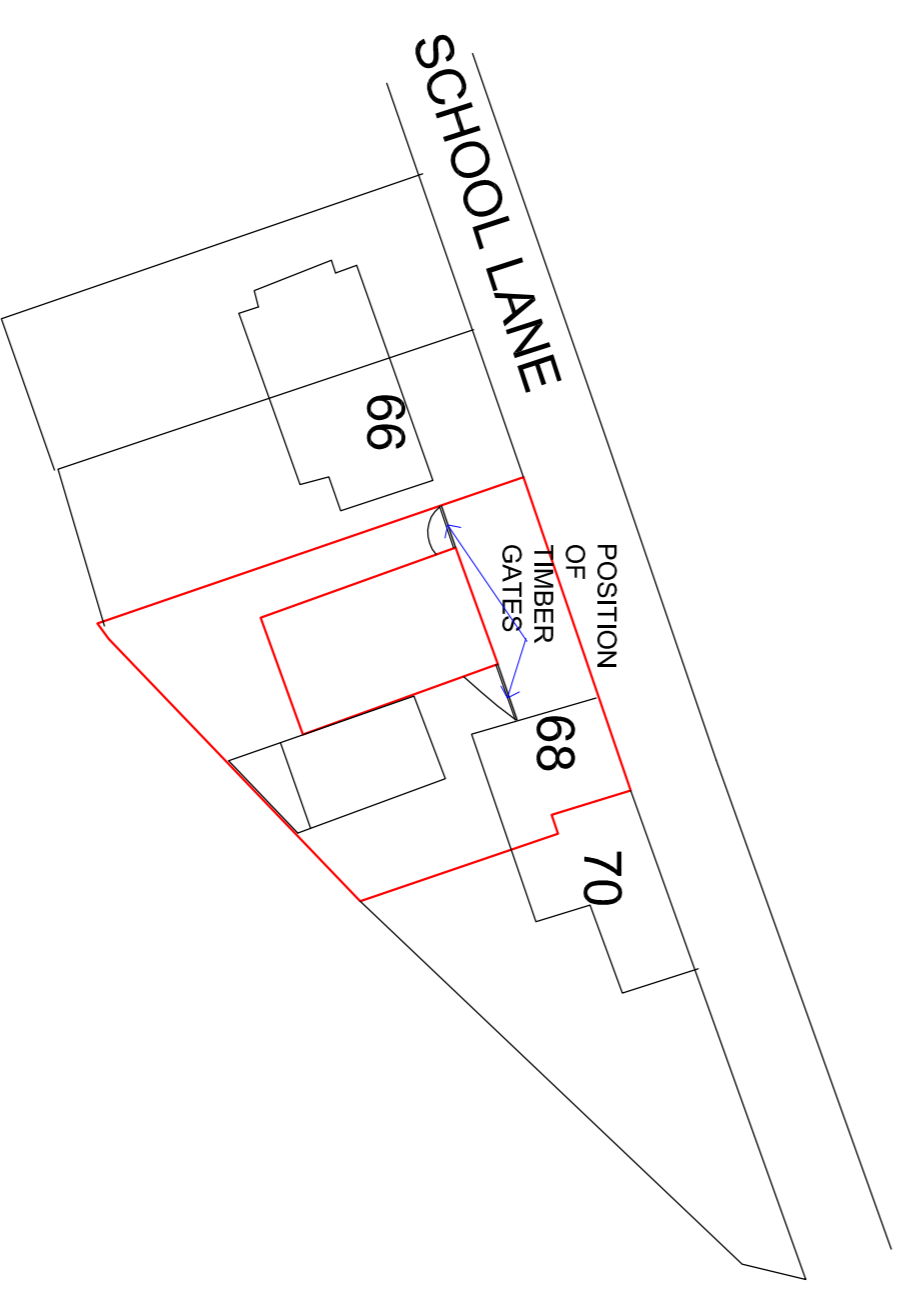

<p><b>DRAWN BY:</b></p> <p><b>Planning Consultancy</b></p> <p>21a</p> <p>5 Bablake Mill Cottages, Salsburgh Lane, Clapham, Harrogate, North Yorkshire, HG3 9HT. Telephone: 01995 640135 Mobile: 07813 296 287 e-mail: mel@mpplanning.co.uk</p>	<p><b>CLIENT:</b> MR. LEE HALL</p> <p><b>PROJECT:</b> RETROSPECTIVE APPLICATION FOR DOMESTIC OVERGROWTH</p> <p><b>LOCATION:</b> 68 SCHOOL LANE, GUIDE, ACCRINGTON BB1 2JW</p>	<p><b>DATE:</b> 16 FEB 18</p> <p><b>DWG NO.:</b> MALHST06</p> <p><b>SCALE:</b> 1:100 / 1:500</p> <p>A1</p>
--	---	--