


The proposed extension to match existing main dwelling walls or similar to L.A. planners satisfaction. Roof tiles to be plain interlocking or similar approved.


**NOTES:-**  
 The brickwork to the proposed extension is to match existing main dwelling walls or similar to L.A. planners satisfaction.  
 Roof tiles to be plain interlocking or similar approved.  
 All structural piers and calculation to be done by structural engineer.

**PROPOSED FRONT, SIDE & REAR ELEVATION FOR Nr.05 & Nr.06 FERNDALE**  
 scale: 1/100

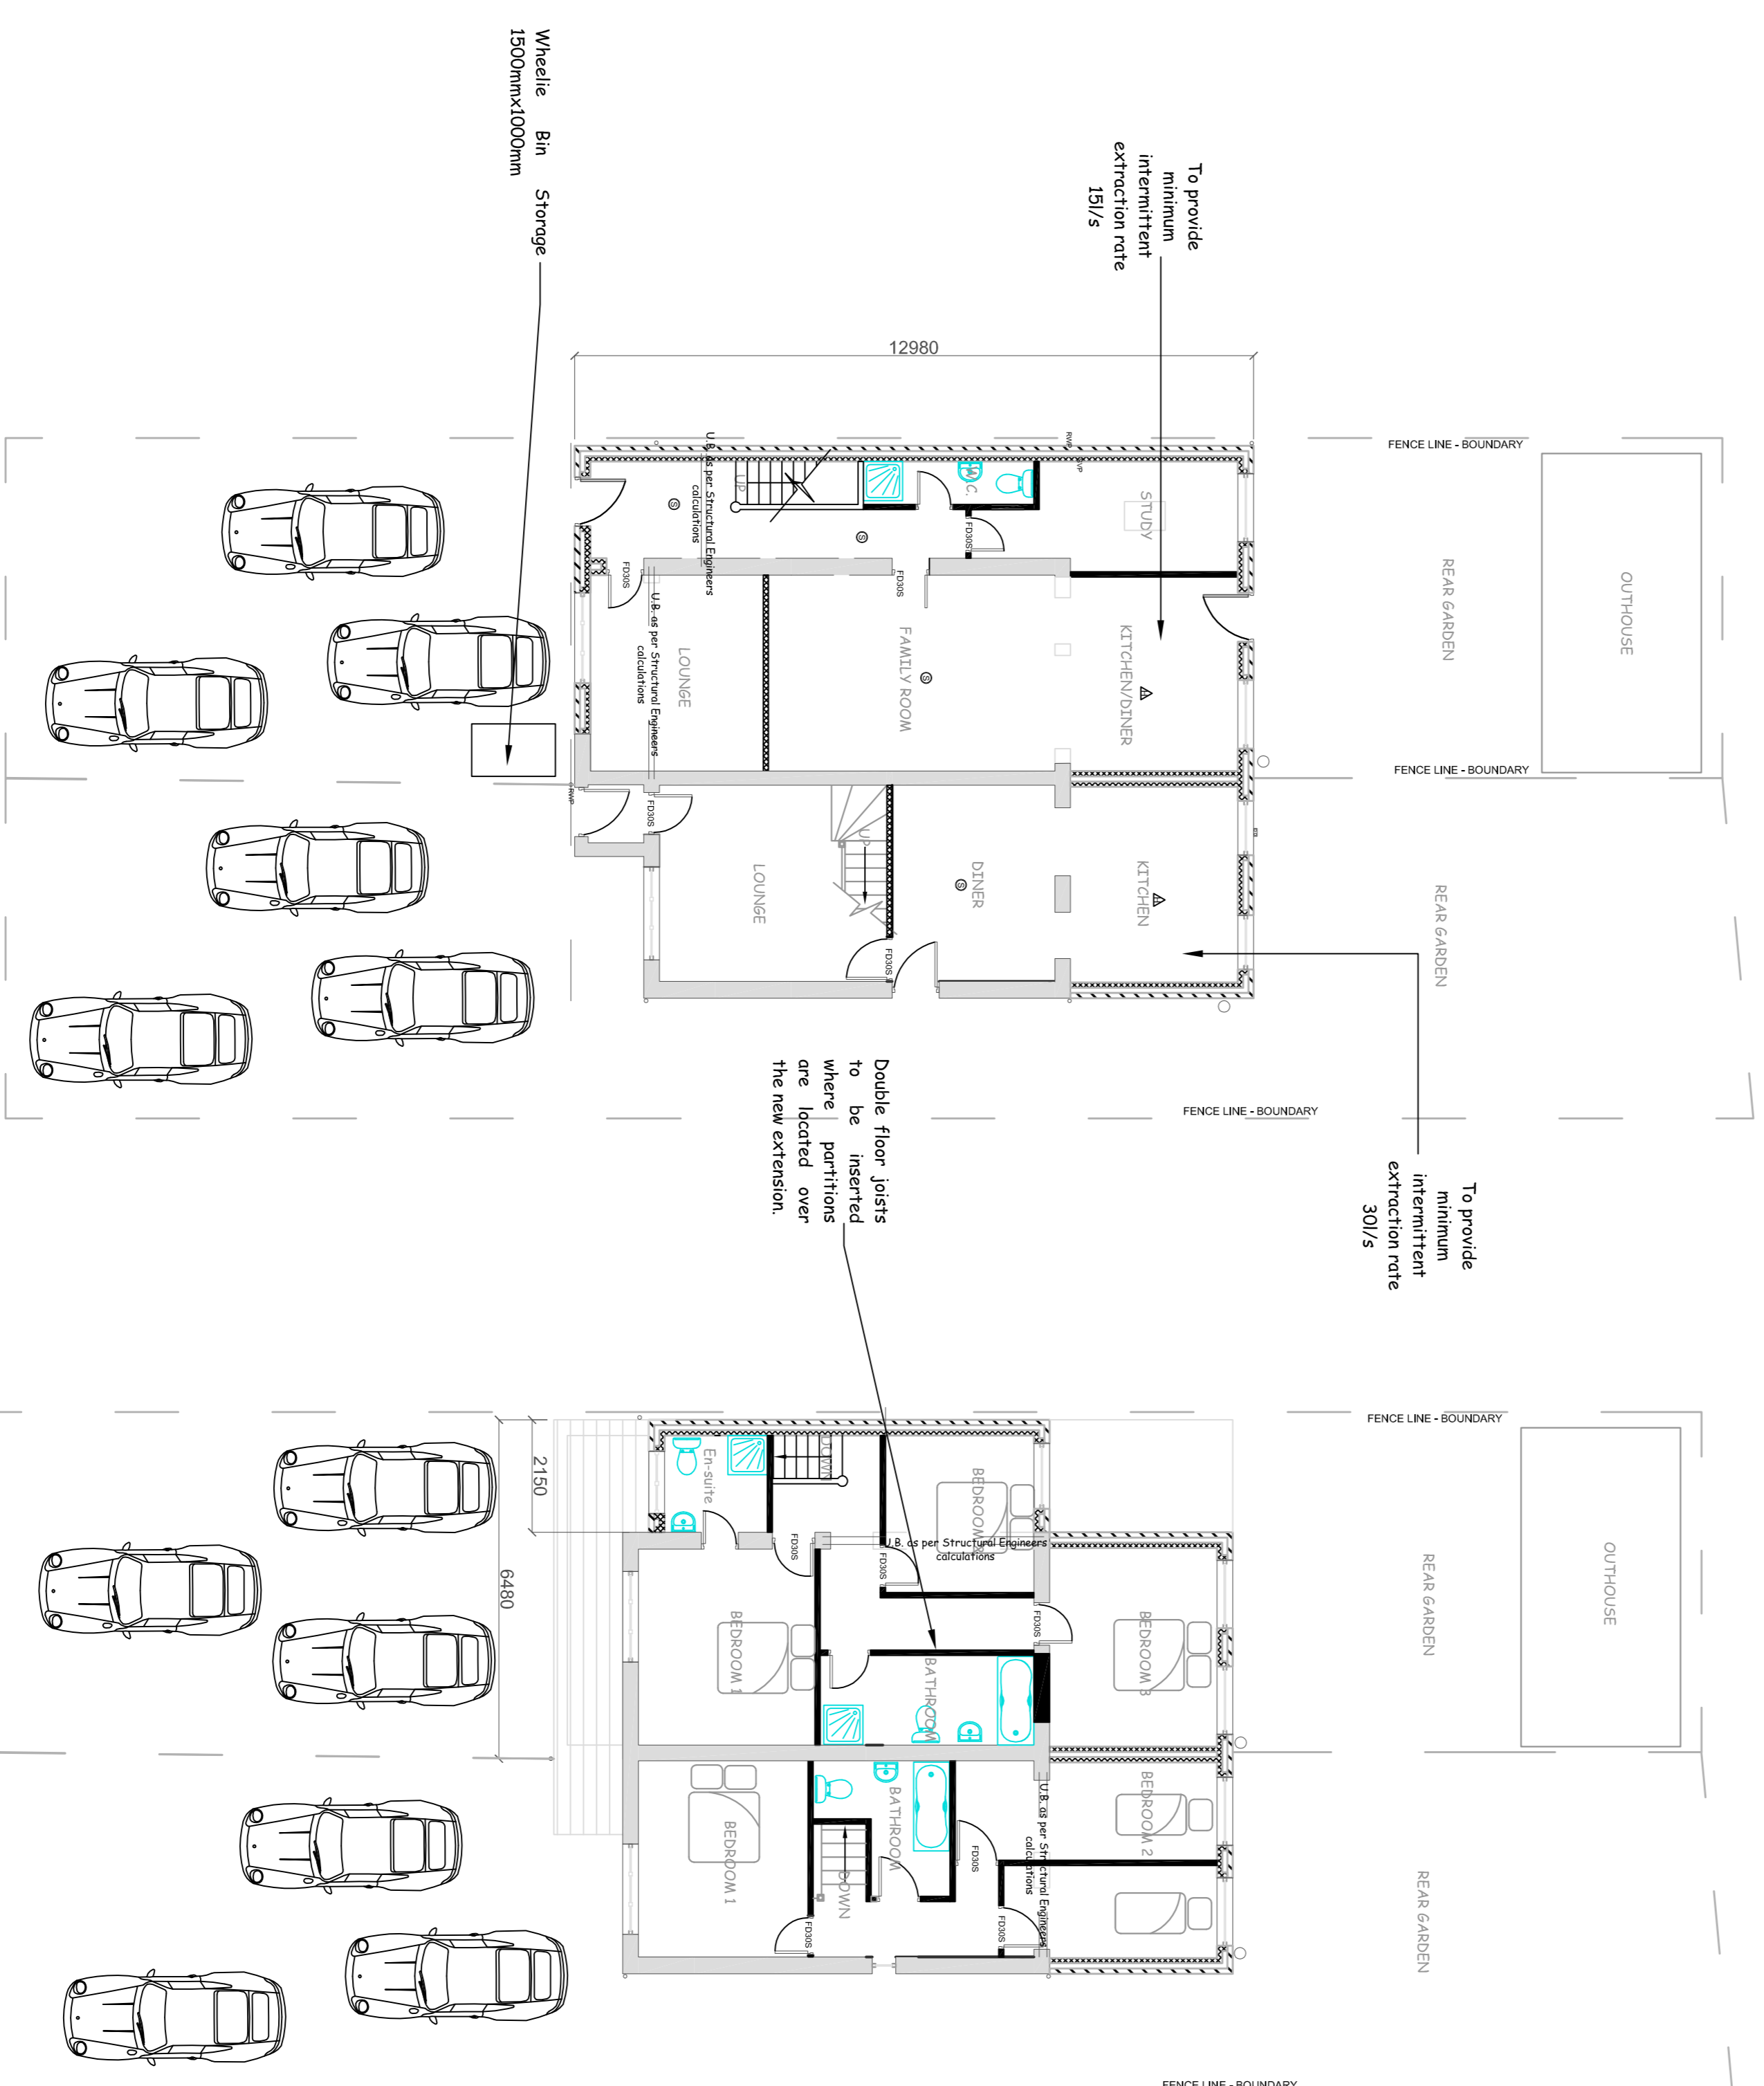

**PROPOSED GROUND FLOOR PLAN**  
 FOR Nr.05 & Nr.06 FERNDALE  
 scale: 1/50

**PROPOSED FIRST FLOOR PLAN**  
 FOR Nr.05 & Nr.06 FERNDALE  
 scale: 1/50

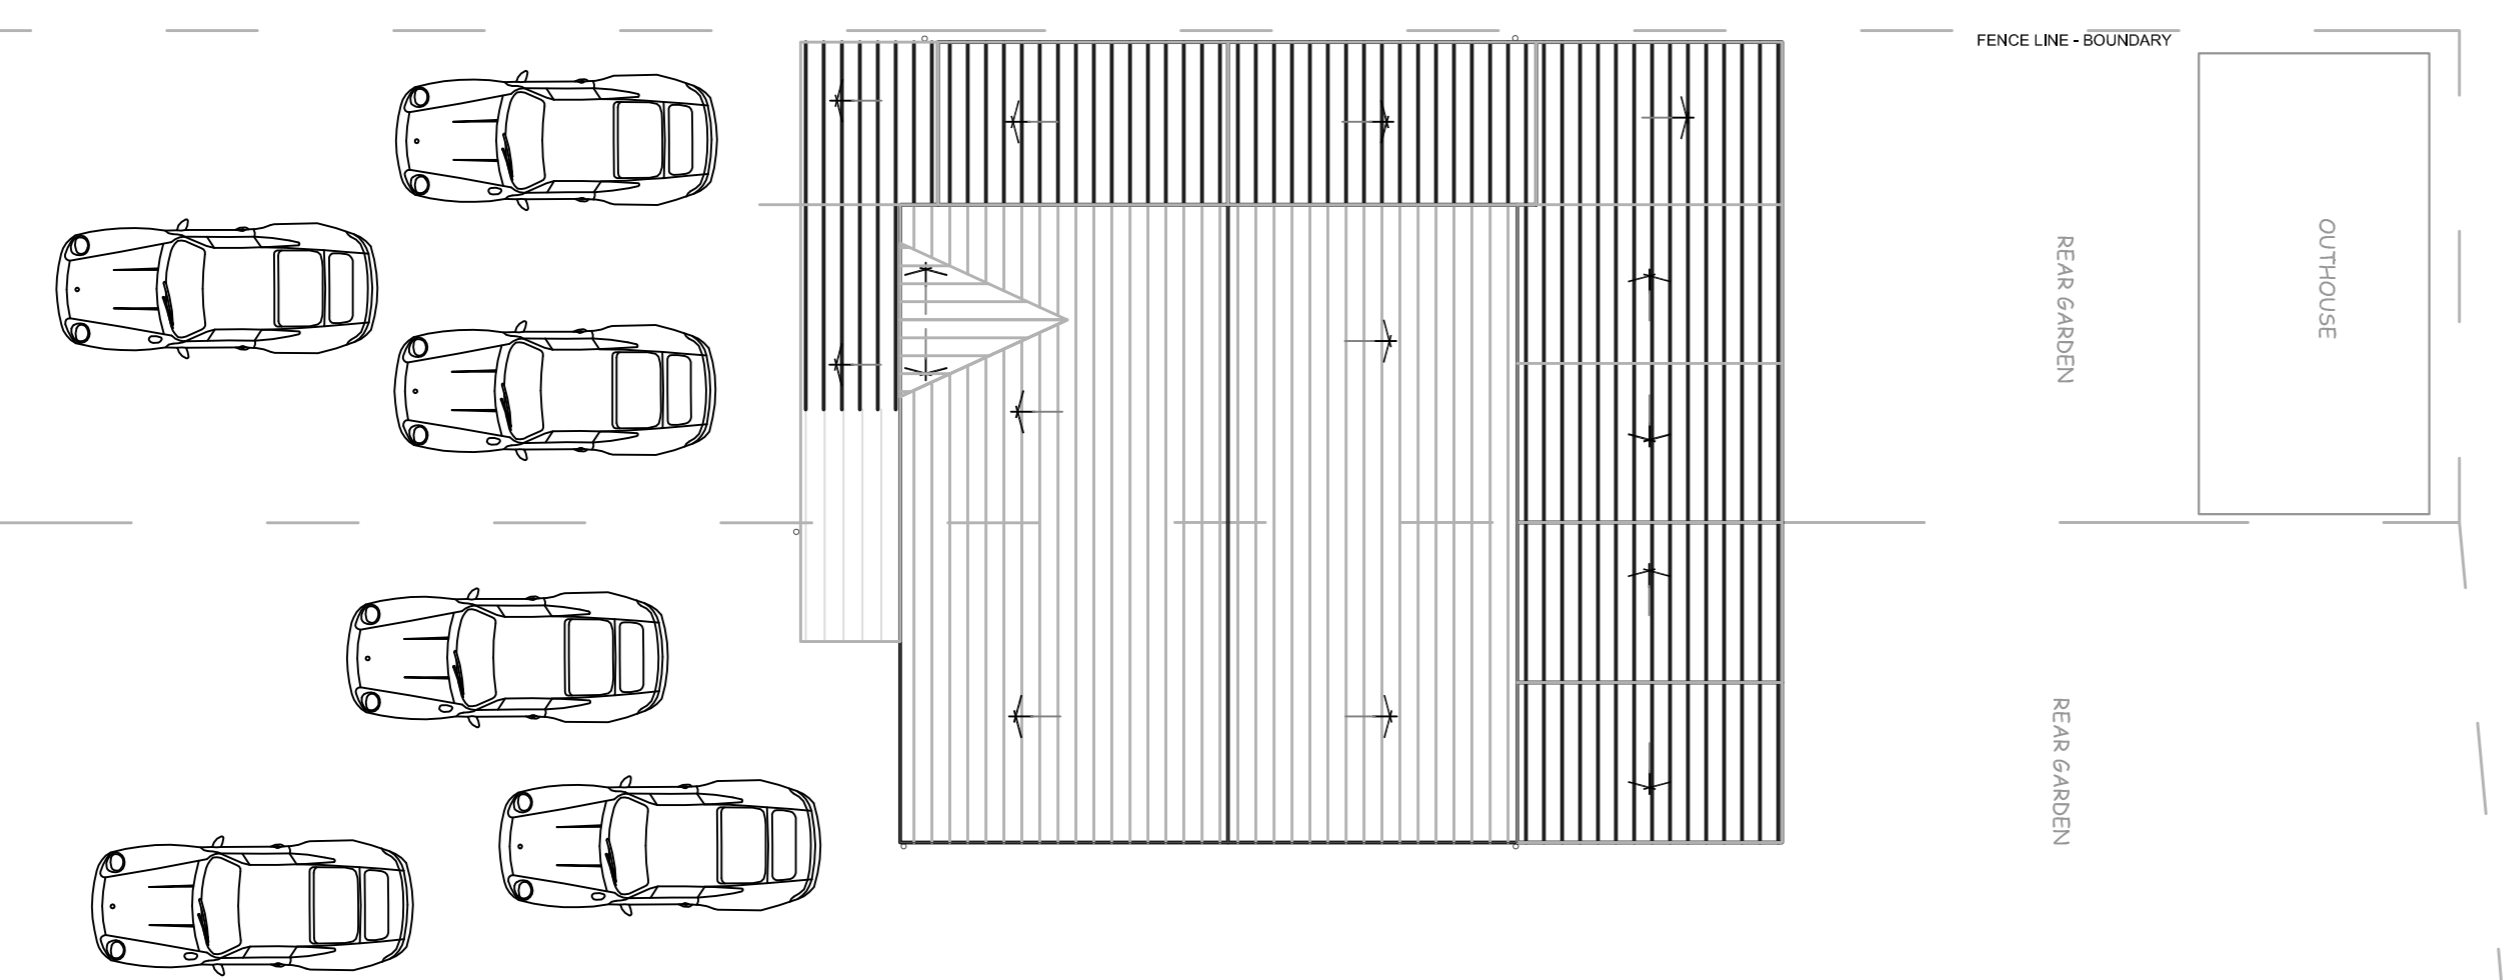

**PROPOSED ROOF PLAN FOR Nr.05 & Nr.06 FERNDALE**  
 scale: 1/50

**KEY**

Ⓢ Smoke Detector: Note detector at ground first, second, & third floor landing level to be connected together with a battery backup. Individual smoke detection to each room again to be connected together with a battery backup.

△ Heat Detector to be installed where shown all detectors to be connected together and connected to the smoke detectors, with a battery back up.

FD30S 30 Minutes Fire resistant construction with overhead self closer device with smoke seals & Intumescent strips with fire proof door frames.

REV	DESCRIPTION	DRAWN	CHK	APP	DATE
-----	-------------	-------	-----	-----	------

<b>PLANNING</b>					
STATUS					
CLIENT					
MRS OMME FARWA SHEIKH					
5 FERNDALE, BLACKBURN,					
BB1 5HH.					
PROJECT TITLE					
Proposed Single Storey To The Front,					
Two Storey Extension To Side & Rear					
DRAWING TITLE					
Proposed Ground and First Floor					
Elevations and Plans					

On dwtg	WMM	JAN 2018
---------	-----	----------

**Fern 003** **B**

Do Not Scale From This Drawing