



EXISTING GROUND FLOOR PLAN.
SCALE 1:50

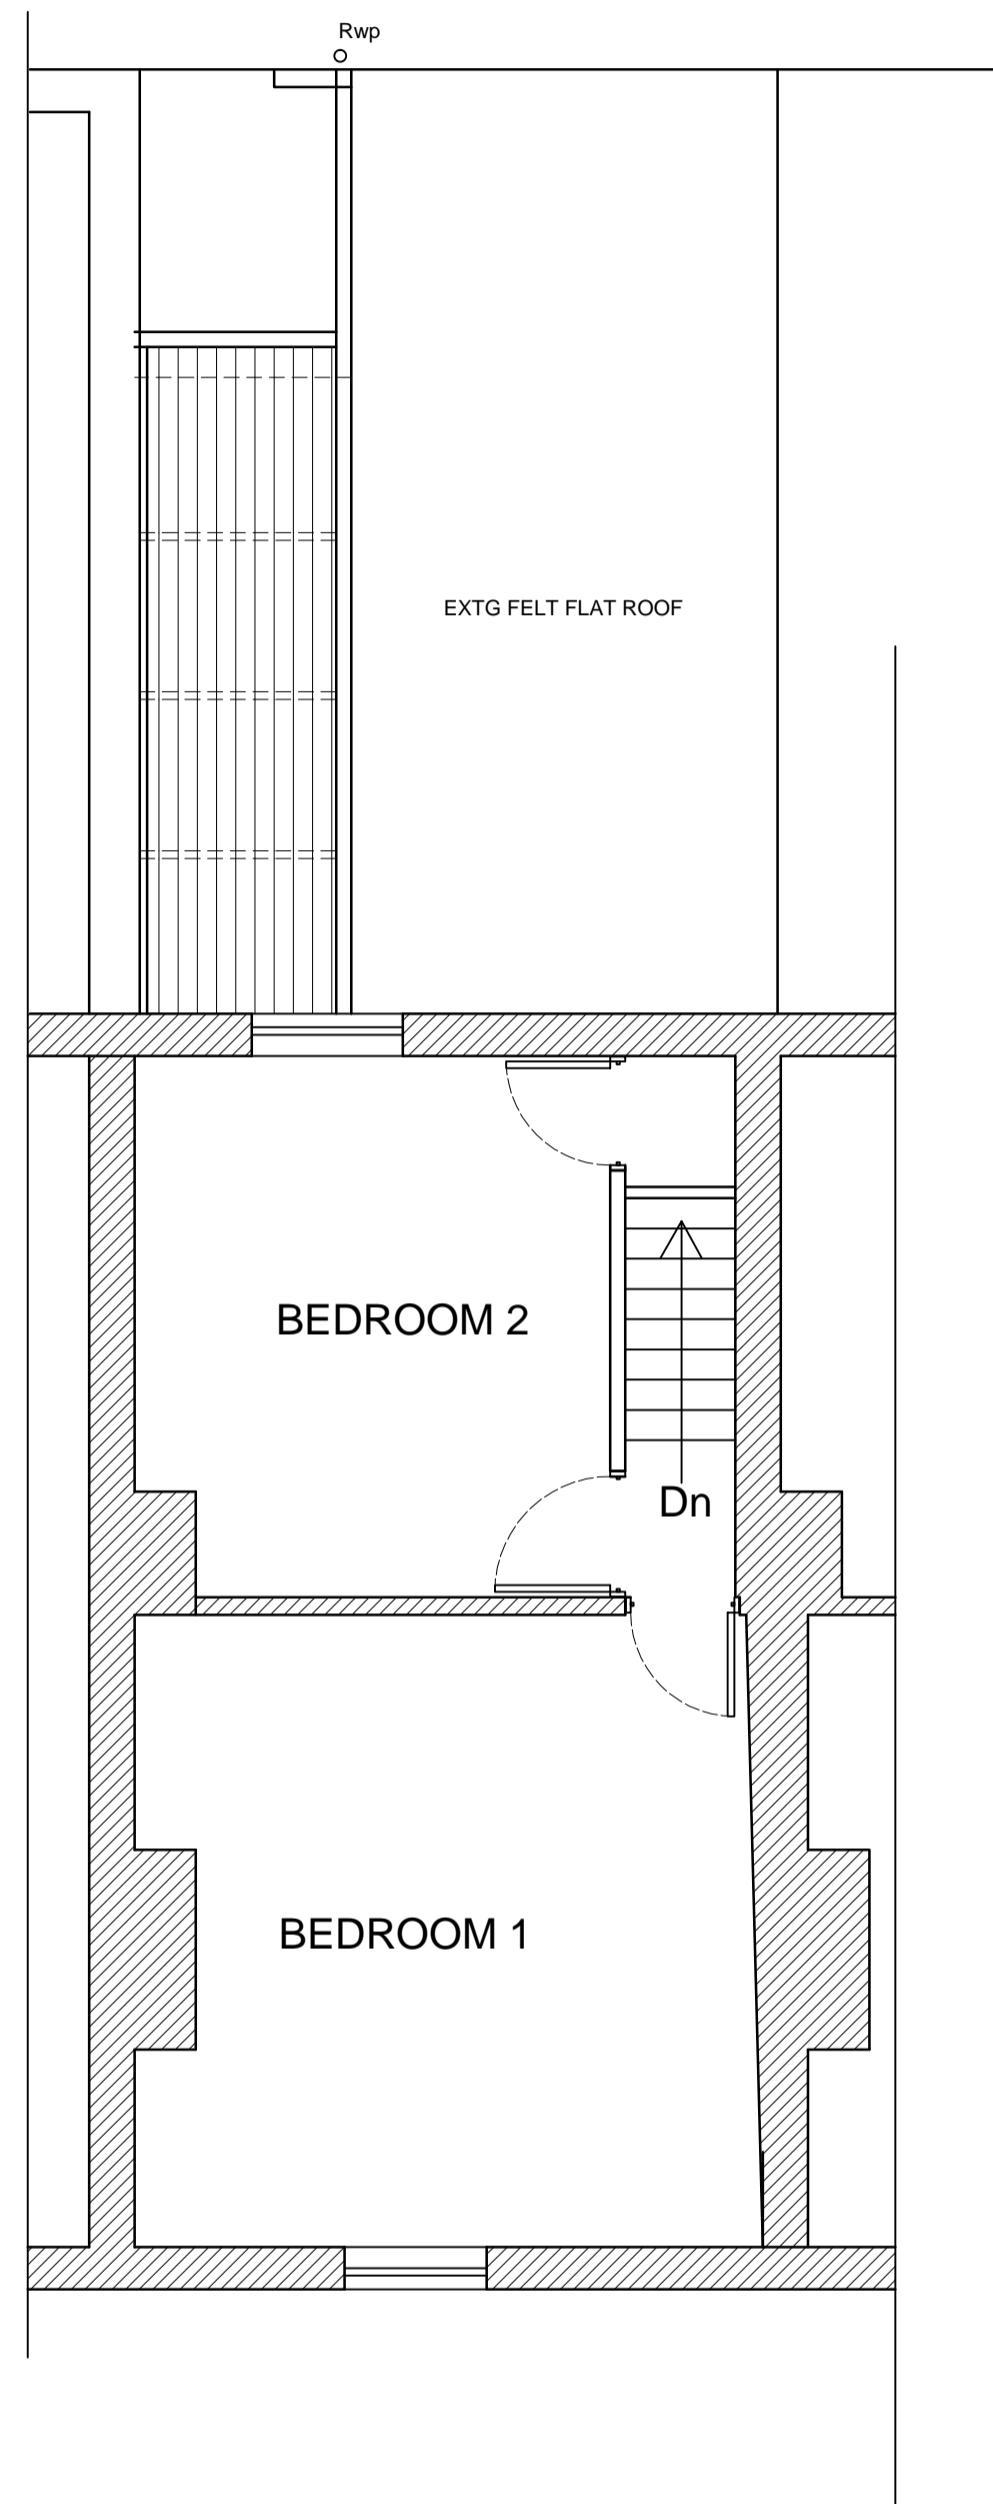


EXISTING FIRST FLOOR PLAN.
SCALE 1:50

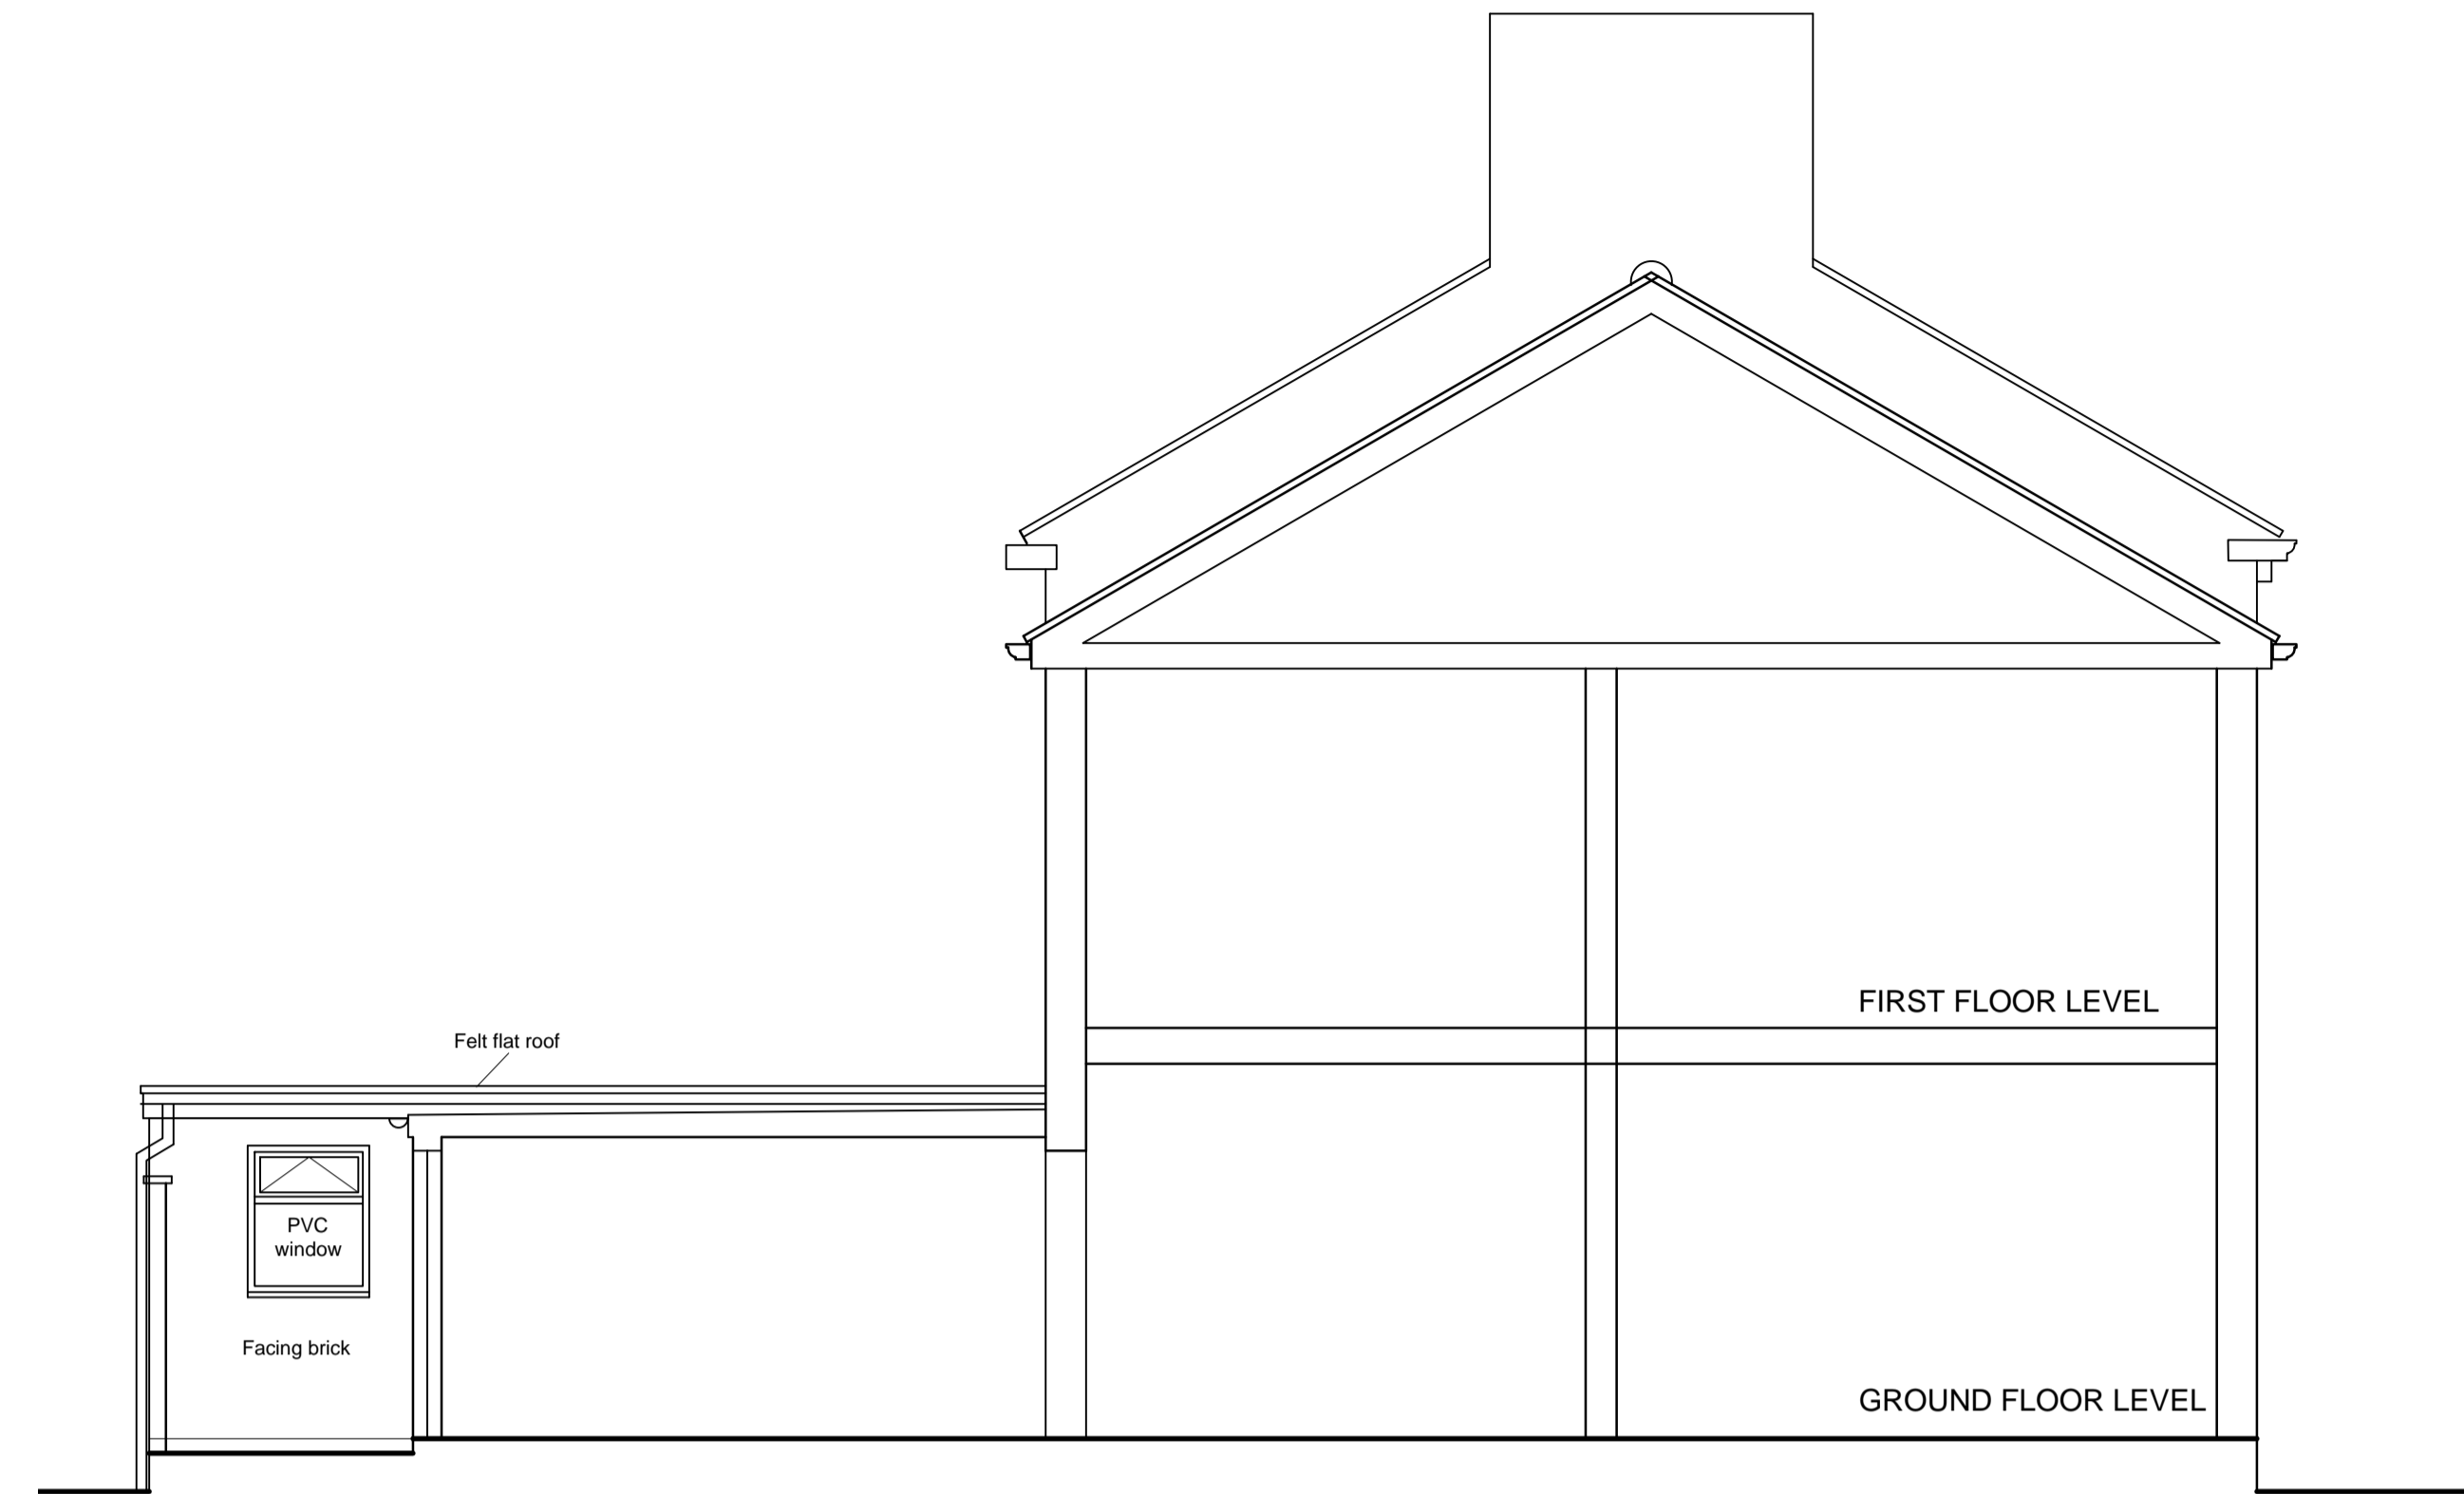

EXISTING SECTIONAL ELEVATION TO YARD SCALE 1:50



EXISTING REAR ELEVATION SCALE 1:50

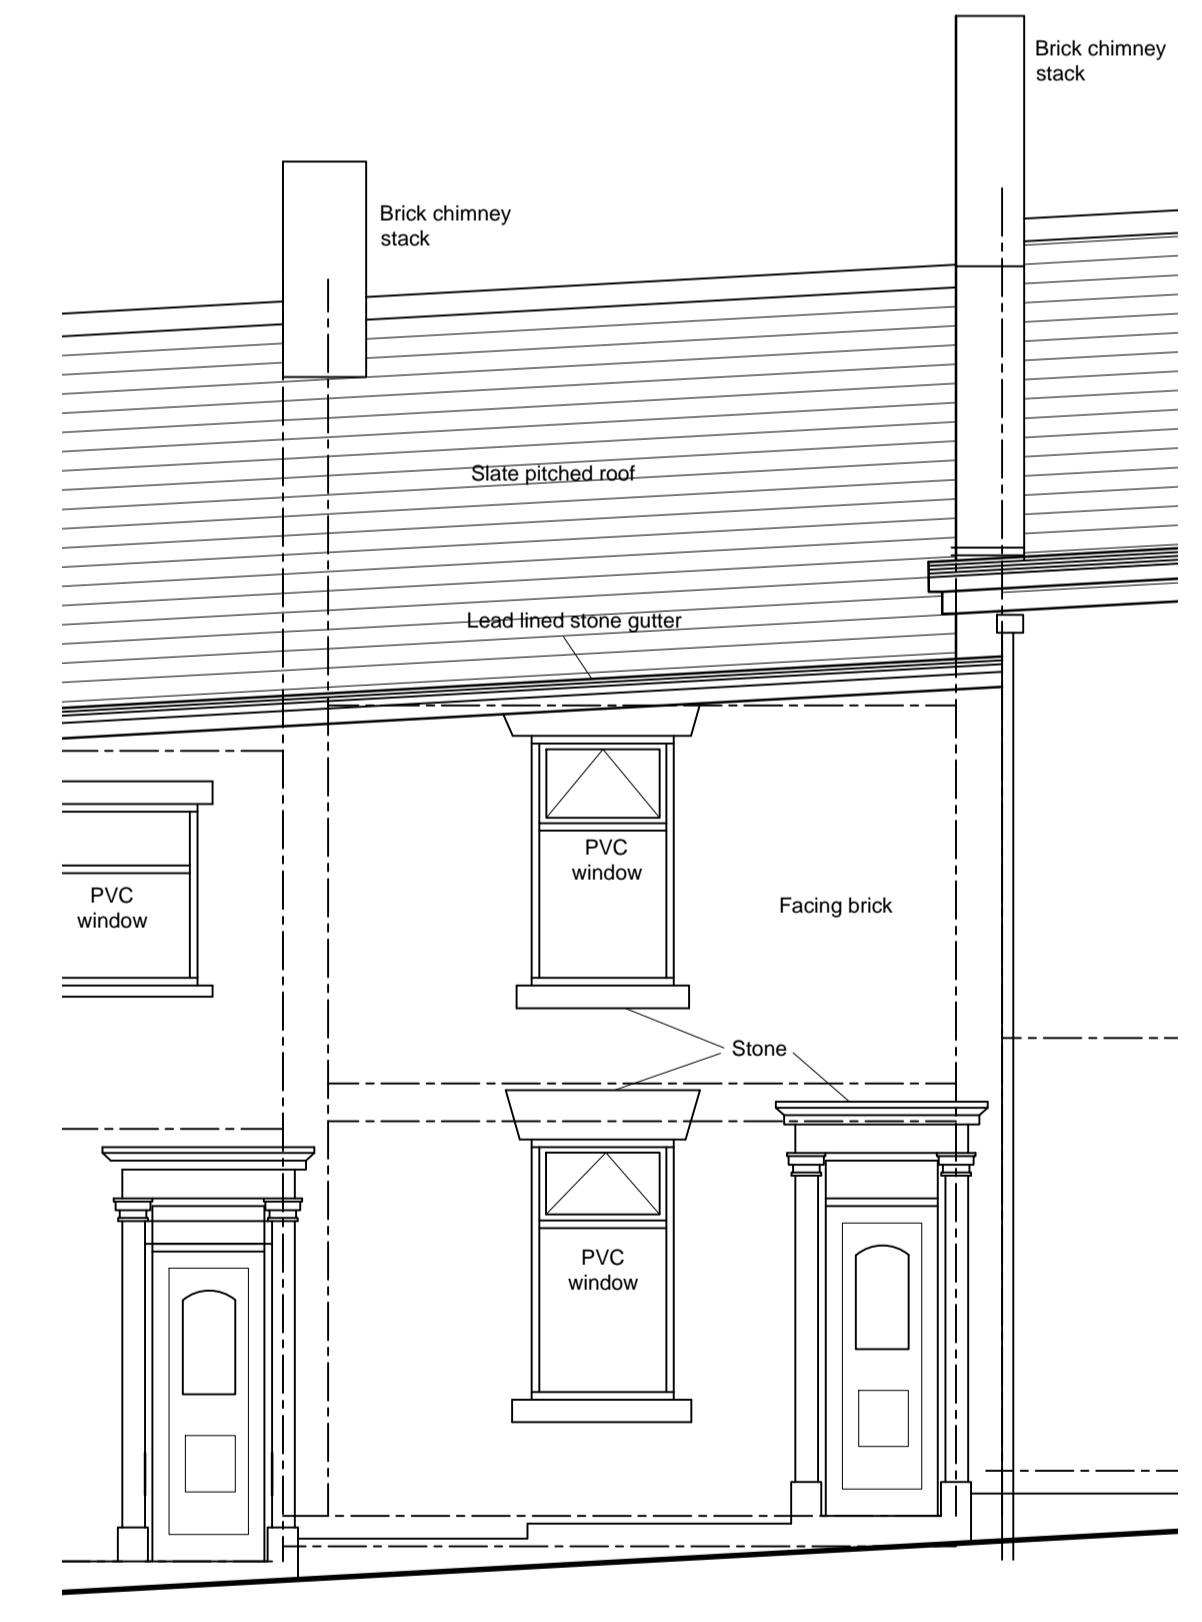

EXISTING FRONT ELEVATION SCALE 1:50



DAISYFIELD BUSINESS CENTRE
SUITE 301
APPLEBY STREET
BLACKBURN
LANCASHIRE
BB1 3BL
TEL | 01254 693922

CLIENT	PROJECT TITLE	DRAWING STATUS	
ARIF GEN	PROPOSED FIRST FLOOR REAR EXTENSION INCLUDING ALTERATIONS TO FRONT WINDOWS AND NEW DORMER BEDROOM AT No 29 CHARLOTTE STREET, BLACKBURN. BB1 7LE	PLANNING DRAWING	
DRAWING TITLE		DRAWING PATH	DWG No.
EXISTING PLANS AND ELEVATIONS		SCALE 1:50 on A1 sheet	EX01
		DATE 06/02/2018	
		DRAWN DESIGN	
		PROJECT NO. CAC/2018/017	REV