




The copyright of this drawing is vested with Compass Consultants Ltd and must not be copied or reproduced without the consent of the company.
 Figured dimensions only to be taken from this drawing. DO NOT SCALE.
 All contractors must visit the site and be responsible for checking all setting out dimensions and notifying the architect of any discrepancies prior to any manufacture or construction work.

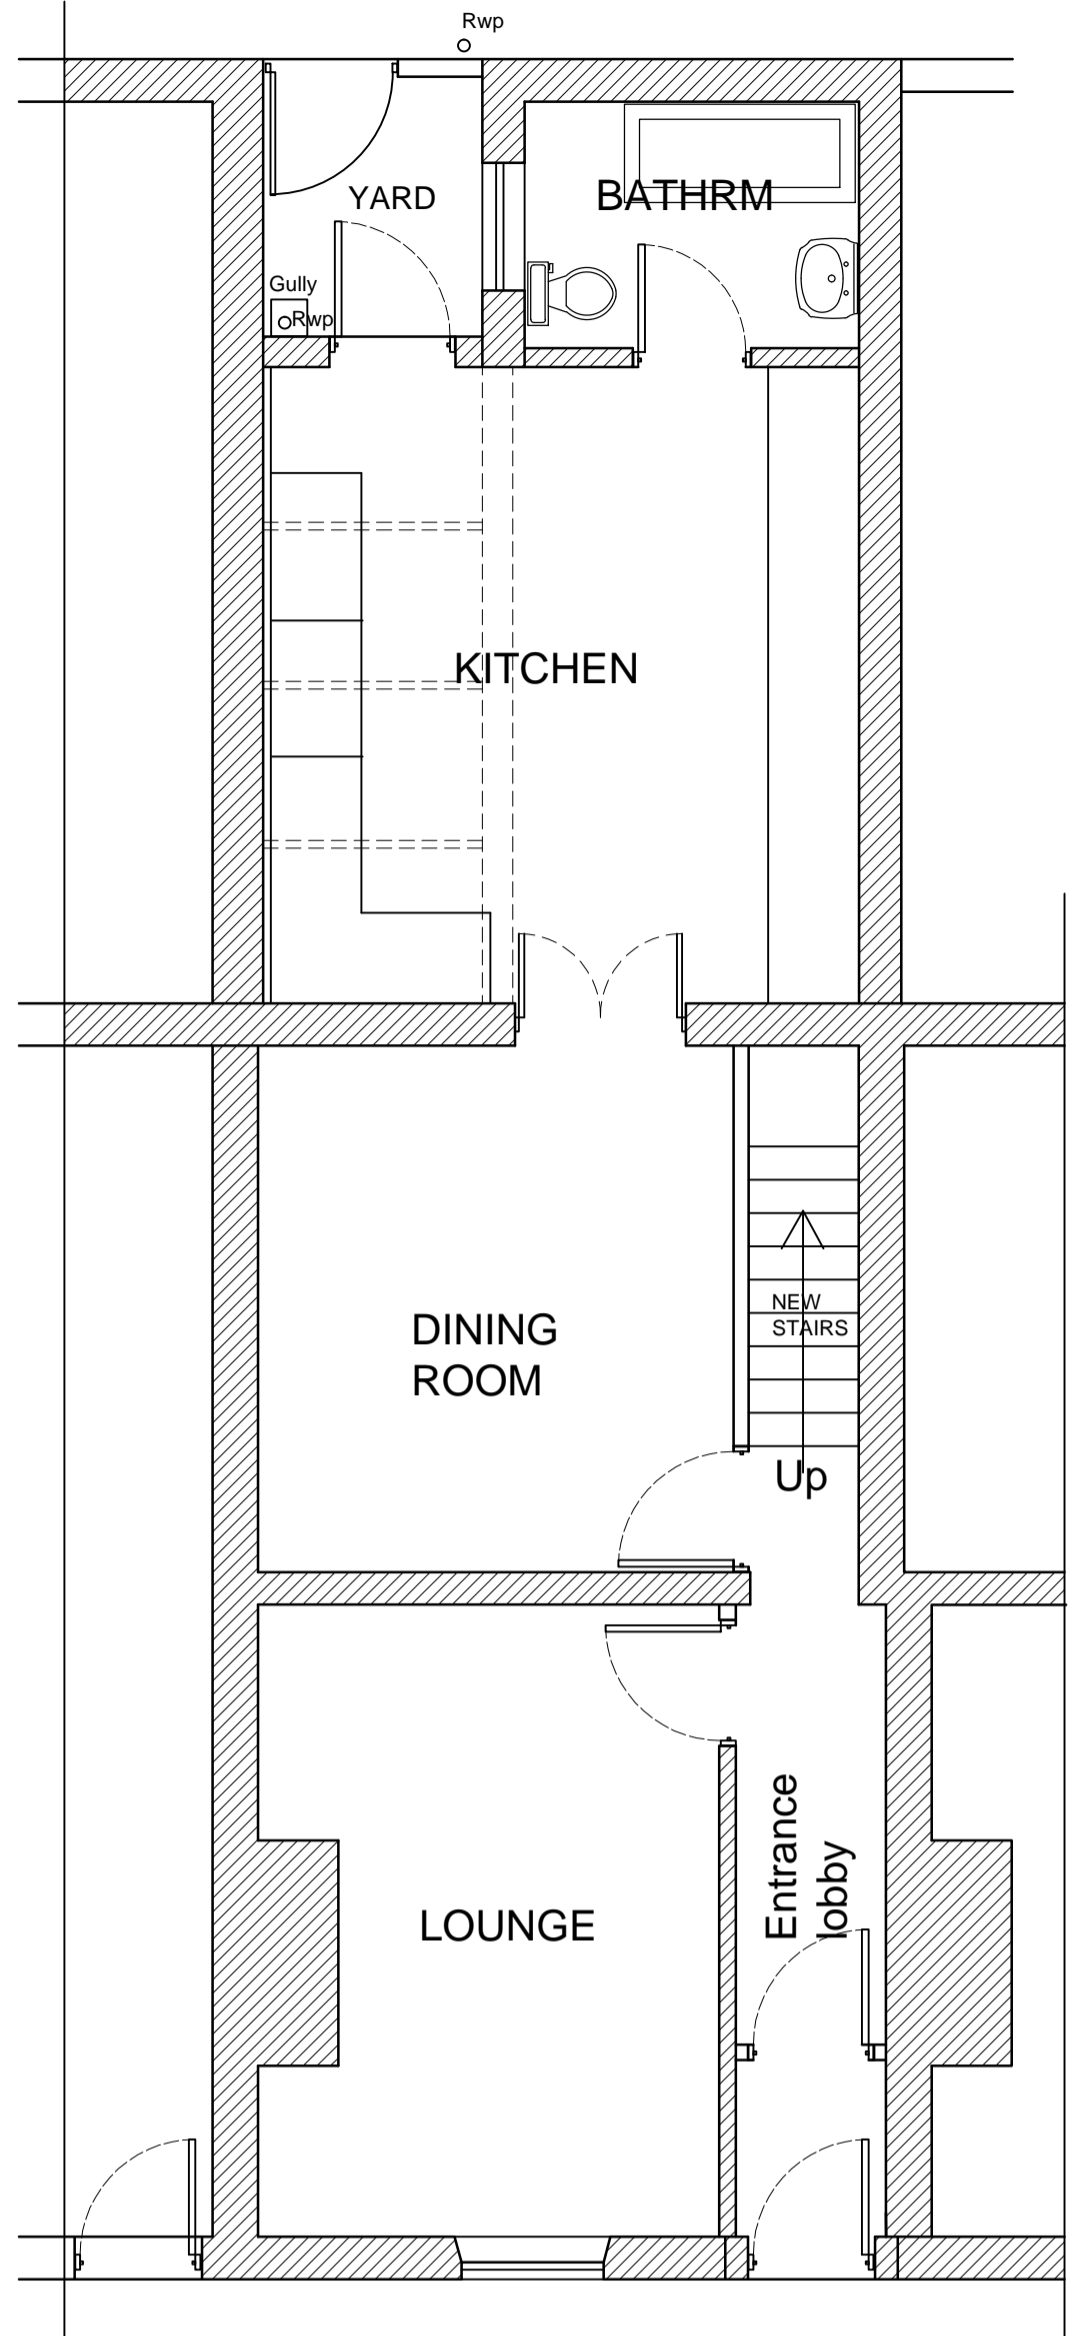

PROPOSED GROUND FLOOR PLAN.
SCALE 1:50

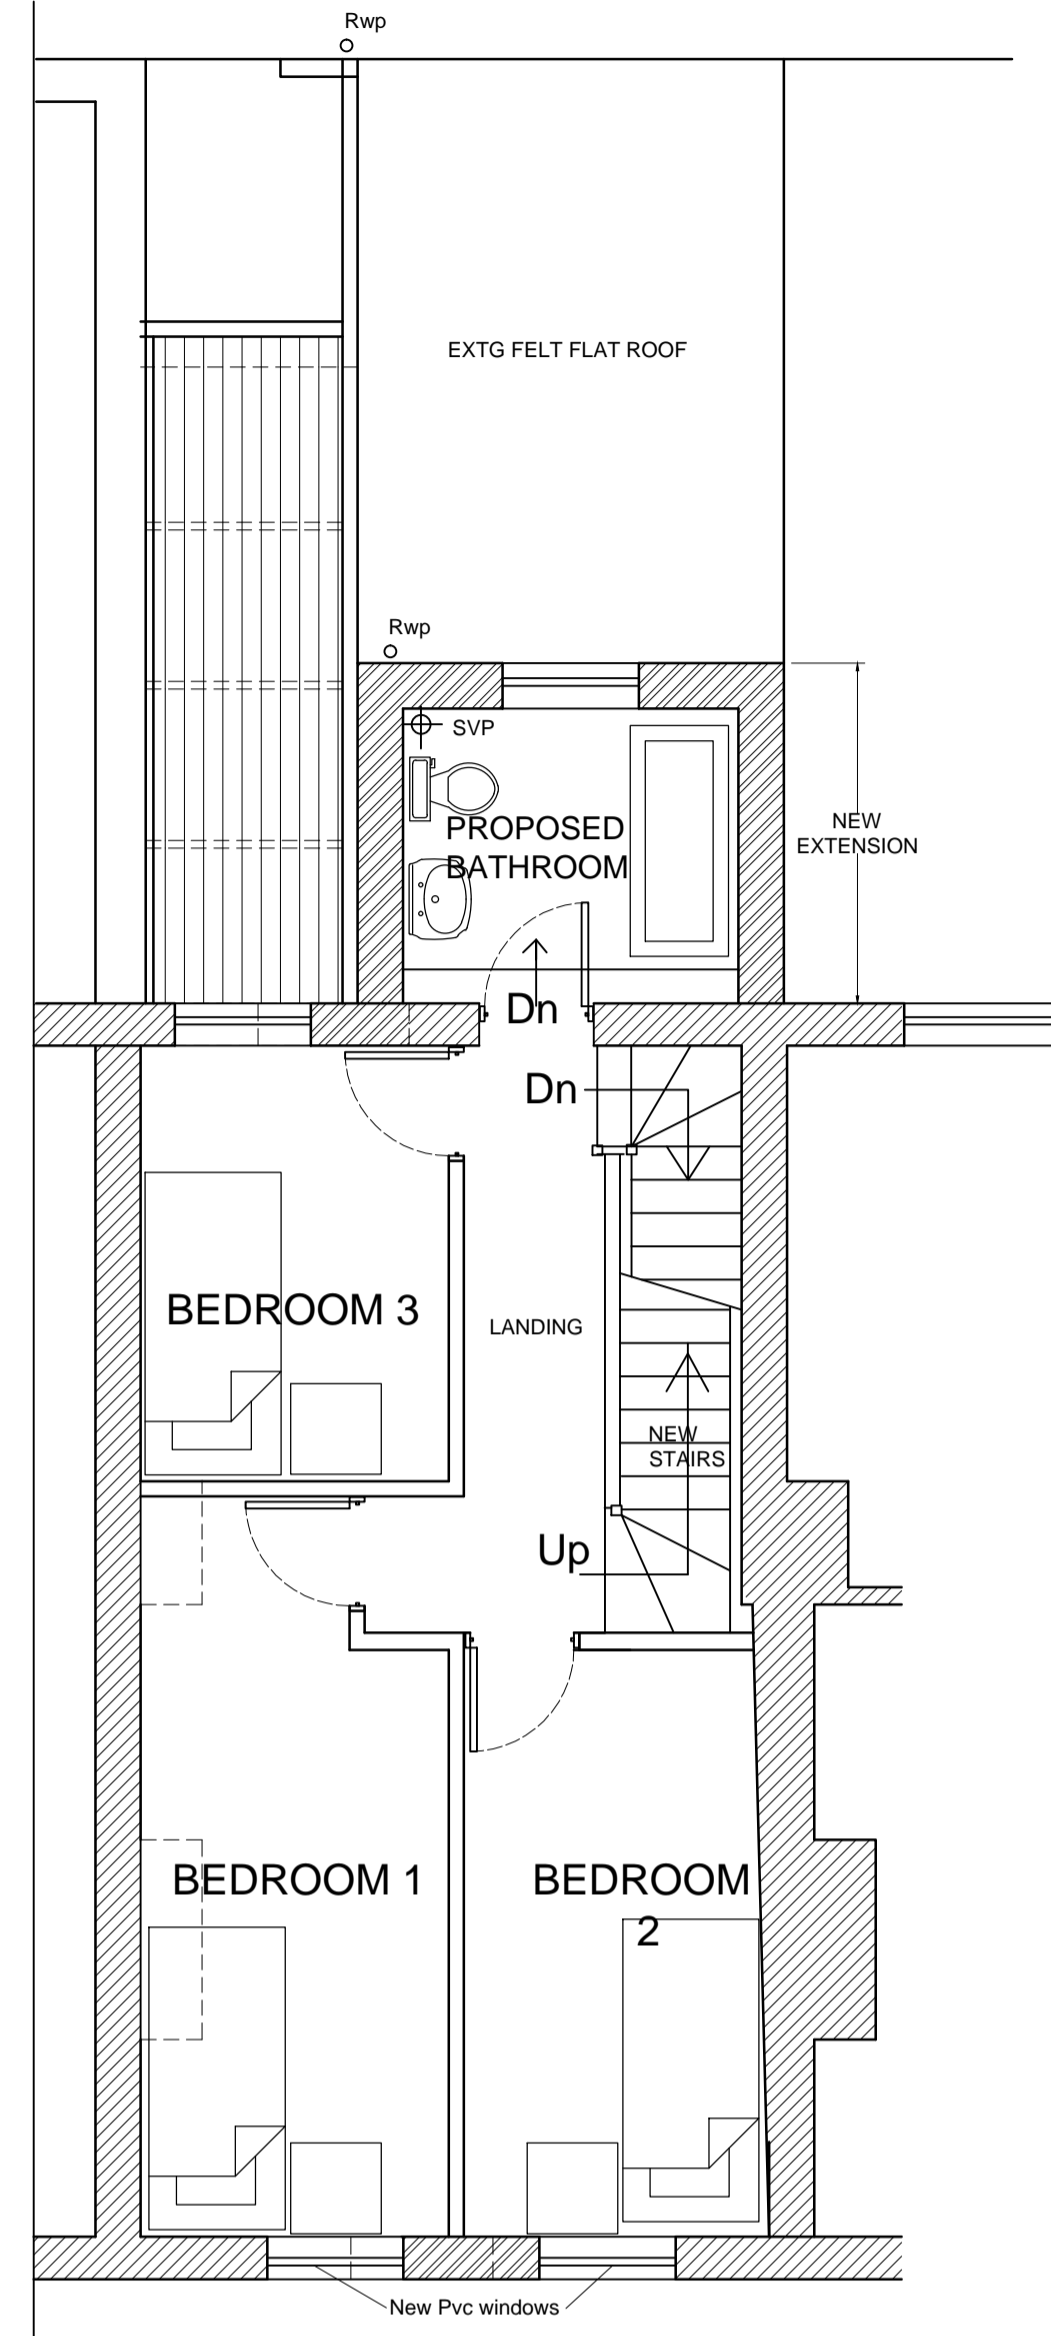

PROPOSED FIRST FLOOR PLAN.
SCALE 1:50

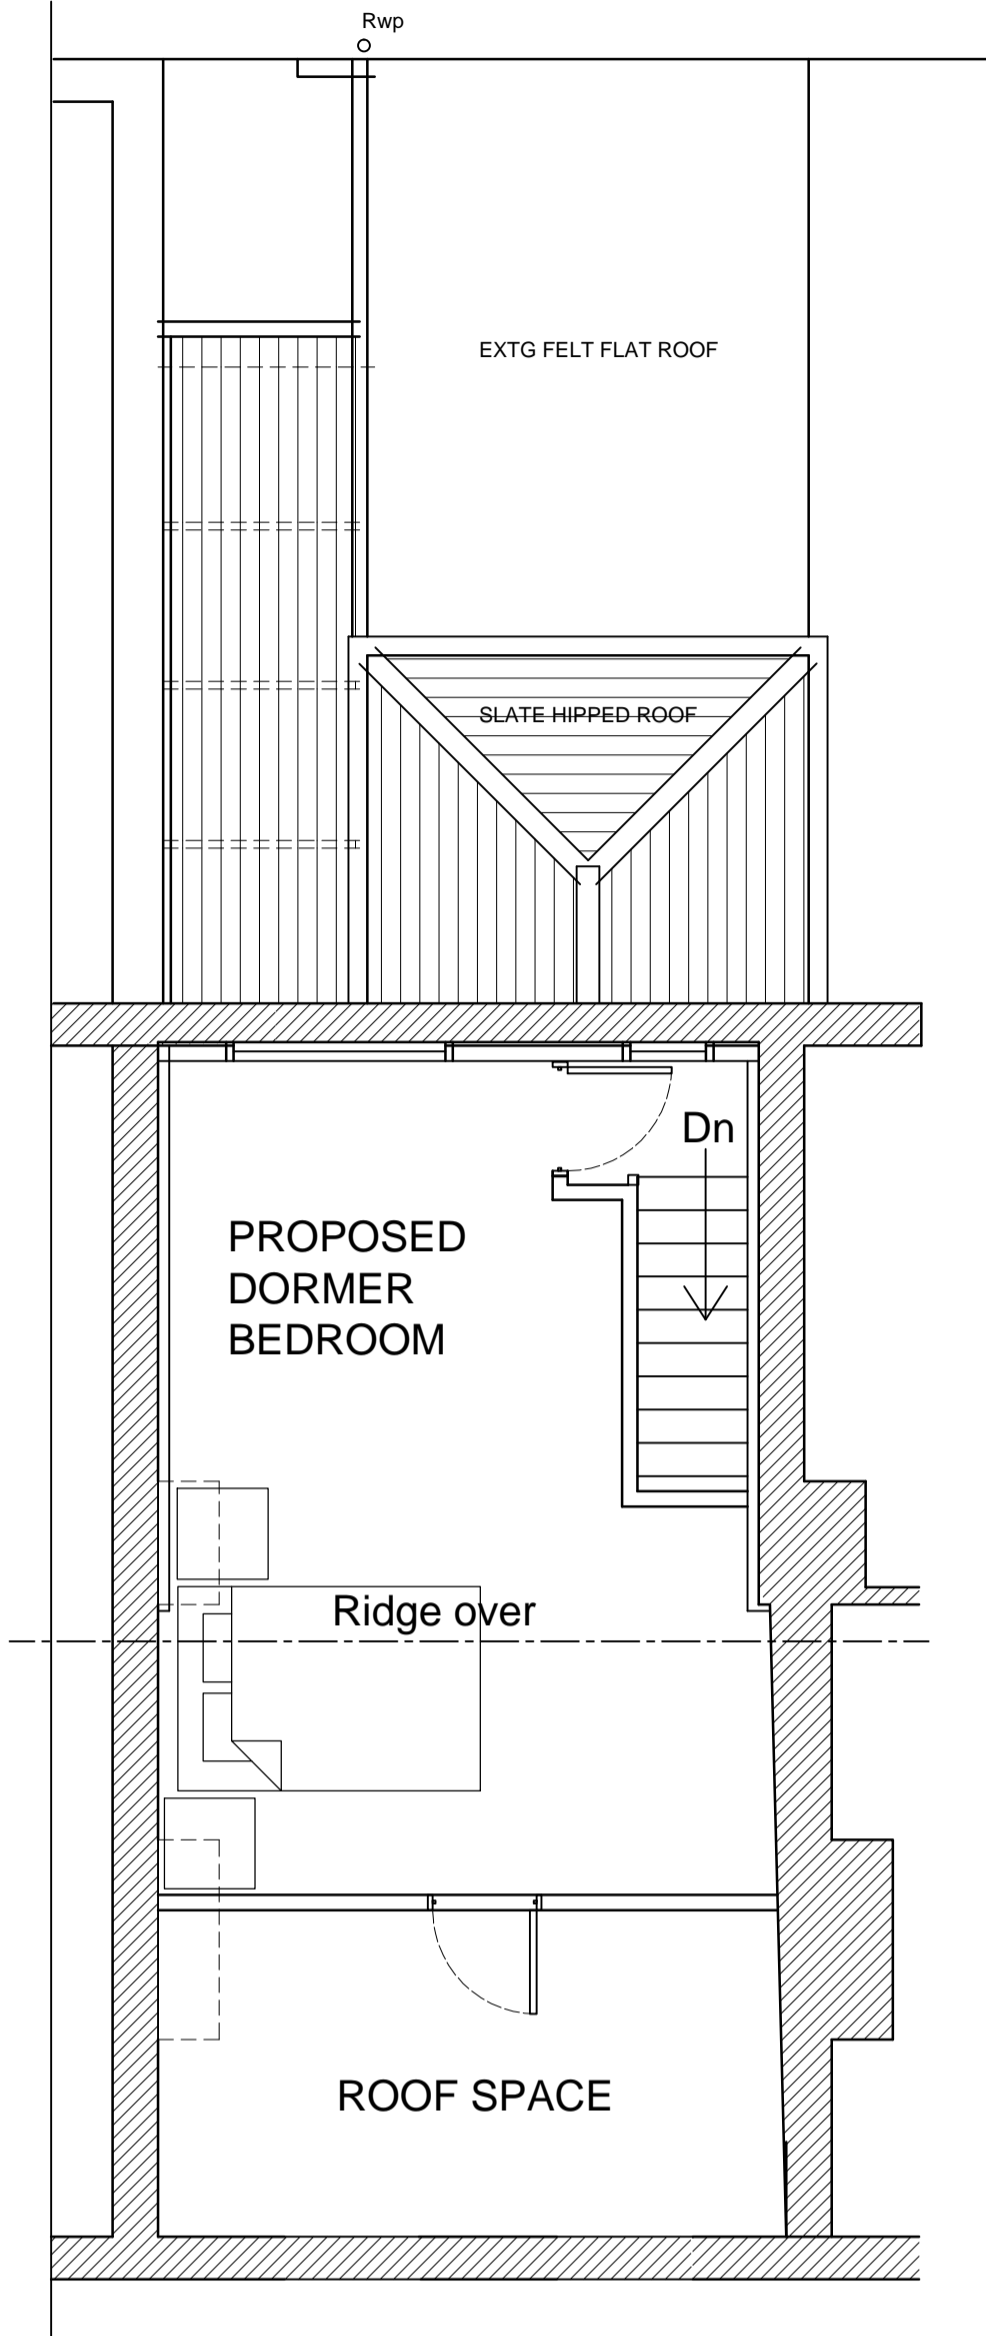


PROPOSED DORMER FLOOR PLAN.
SCALE 1:50


NOTES
FINISHES
 ALL FINISHES TO MATCH EXISTING WITH GREY SLATES TO NEW PITCHED ROOFS.
 NEW DORMER TO BE FACED IN GREY SLATE HANGING.
 NATURAL STONE CILLS AND HEADS MATCHING EXISTING.
 WHITE PVC CASEMENT WINDOWS WITH TOP OPENERS MATCHING EXISTING.
 NEW EXTENSION WALLS TO BE FINISHED IN RED FACING BRICK MATCHING EXISTING.
 ALL ELEMENTS TO BE TO THE APPROVAL OF THE LOCAL PLANNING AUTHORITY.




PROPOSED FRONT ELEVATION SCALE 1:100

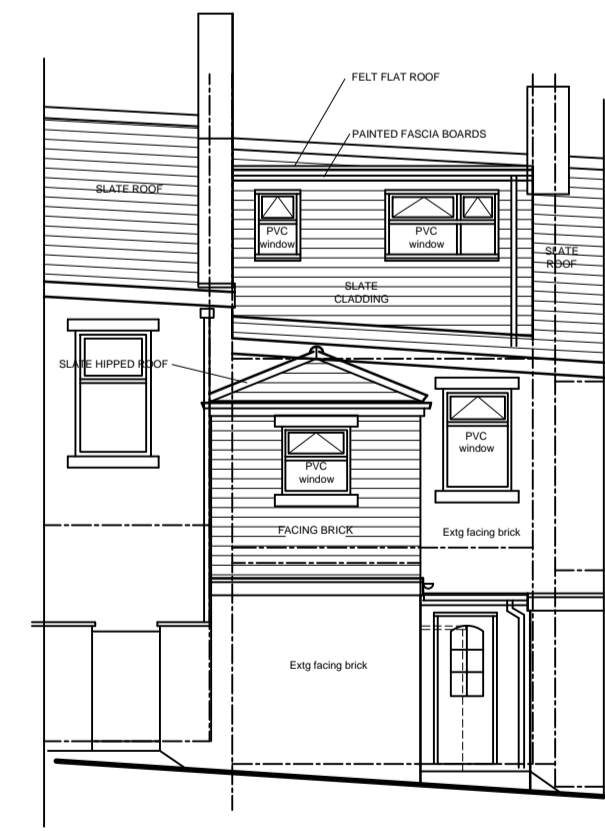

PROPOSED REAR ELEVATION SCALE 1:100

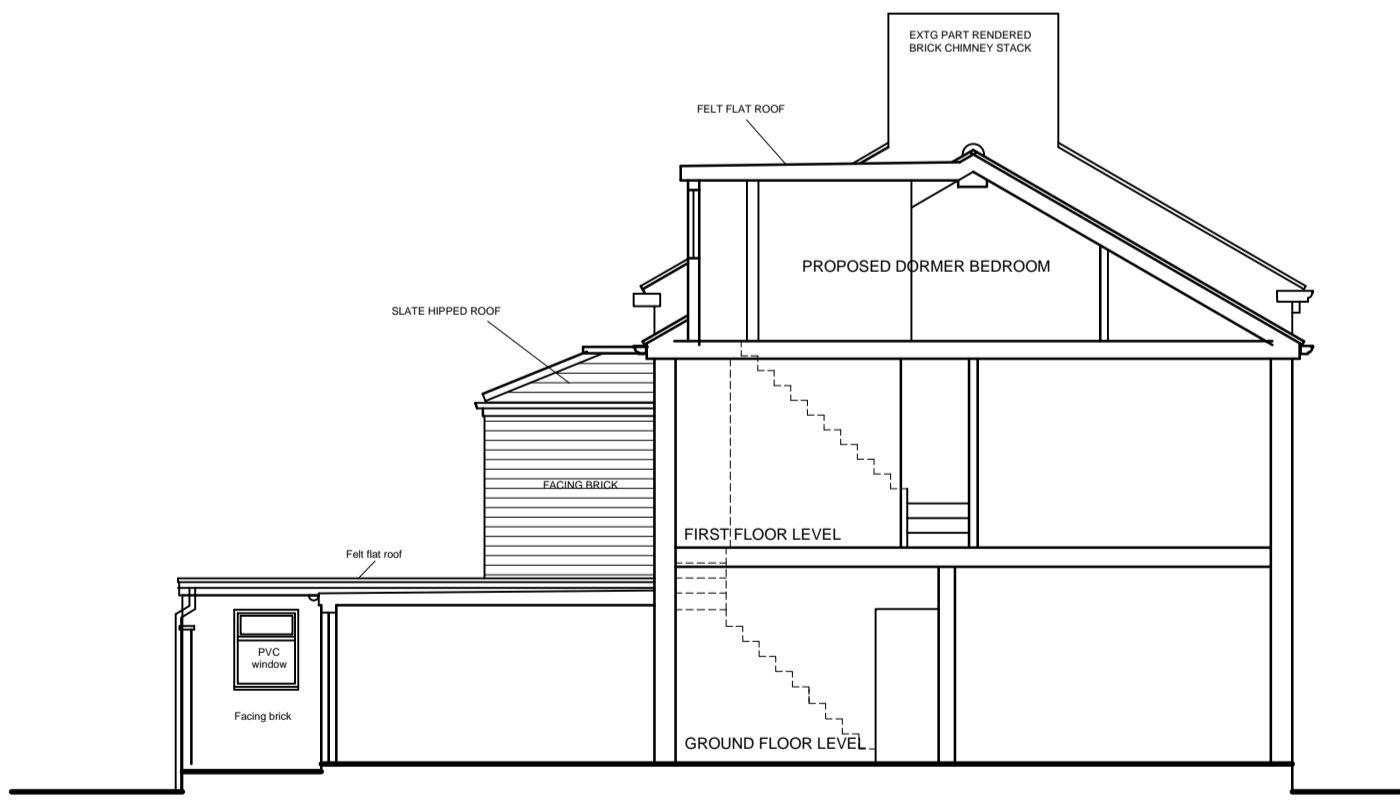

PROPOSED SECTIONAL ELEVATION TO YARD
SCALE 1:100

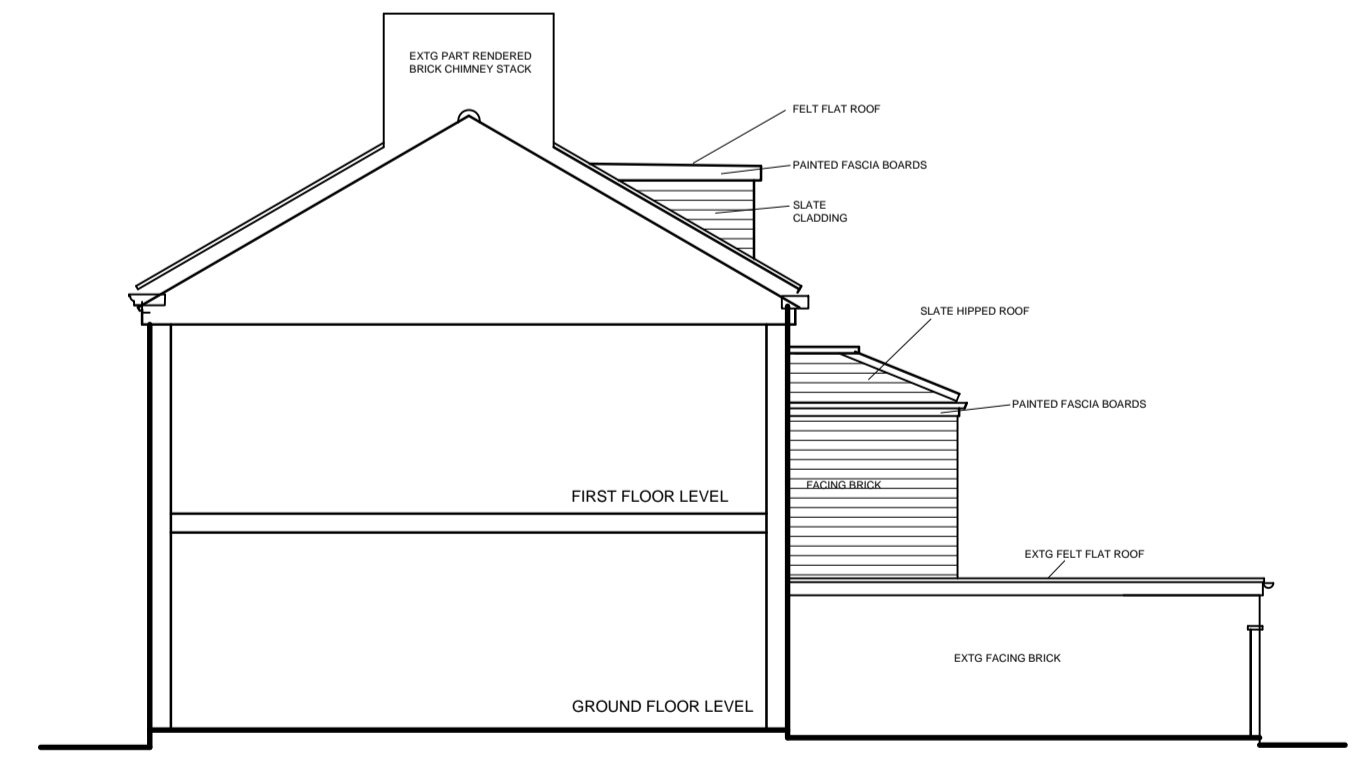

PROPOSED SECTIONAL ELEVATION FROM No.31
SCALE 1:100



DAISYFIELD BUSINESS CENTRE
 SUITE 301
 APPLEBY STREET
 BLACKBURN
 LANCASHIRE
 BB1 3BL
 TEL| 01254 693922

CLIENT
ARIF GEN
 DRAWING TITLE
PROPOSED PLANS AND ELEVATIONS

PROJECT TITLE
PROPOSED FIRST FLOOR REAR EXTENSION INCLUDING ALTERATIONS TO FRONT WINDOWS AND NEW DORMER BEDROOM AT No 29 CHARLOTTE STREET, BLACKBURN. BB1 7LE

DRAWING STATUS	
PLANNING DRAWING	
DRAWING PATH	
SCALE 1:50 & 1:100 on A1 sheet	DWG No.
DATE 08/02/2018	PL01
DRAWN	DESIGN
PROJECT NO. CAC/2018/017	REV