




Existing Rear Elevation

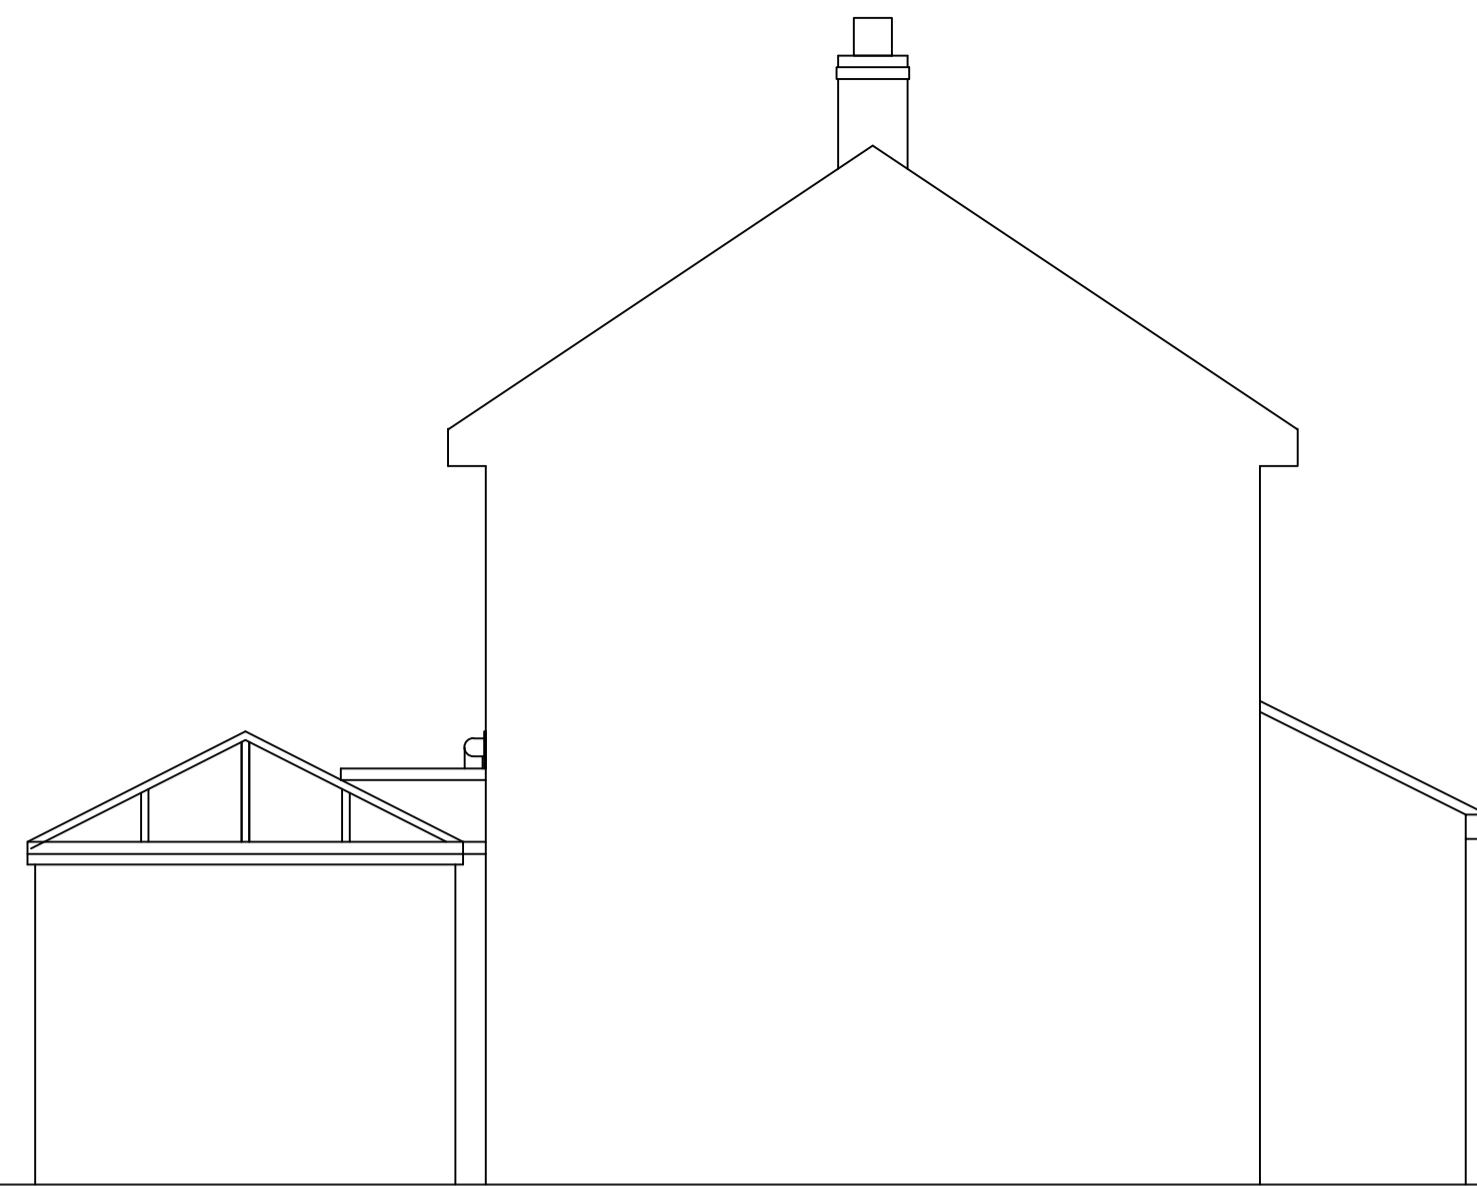

Existing Side Elevation




Existing Side Elevation



Existing & Proposed Front Elevation




Proposed Rear Elevation

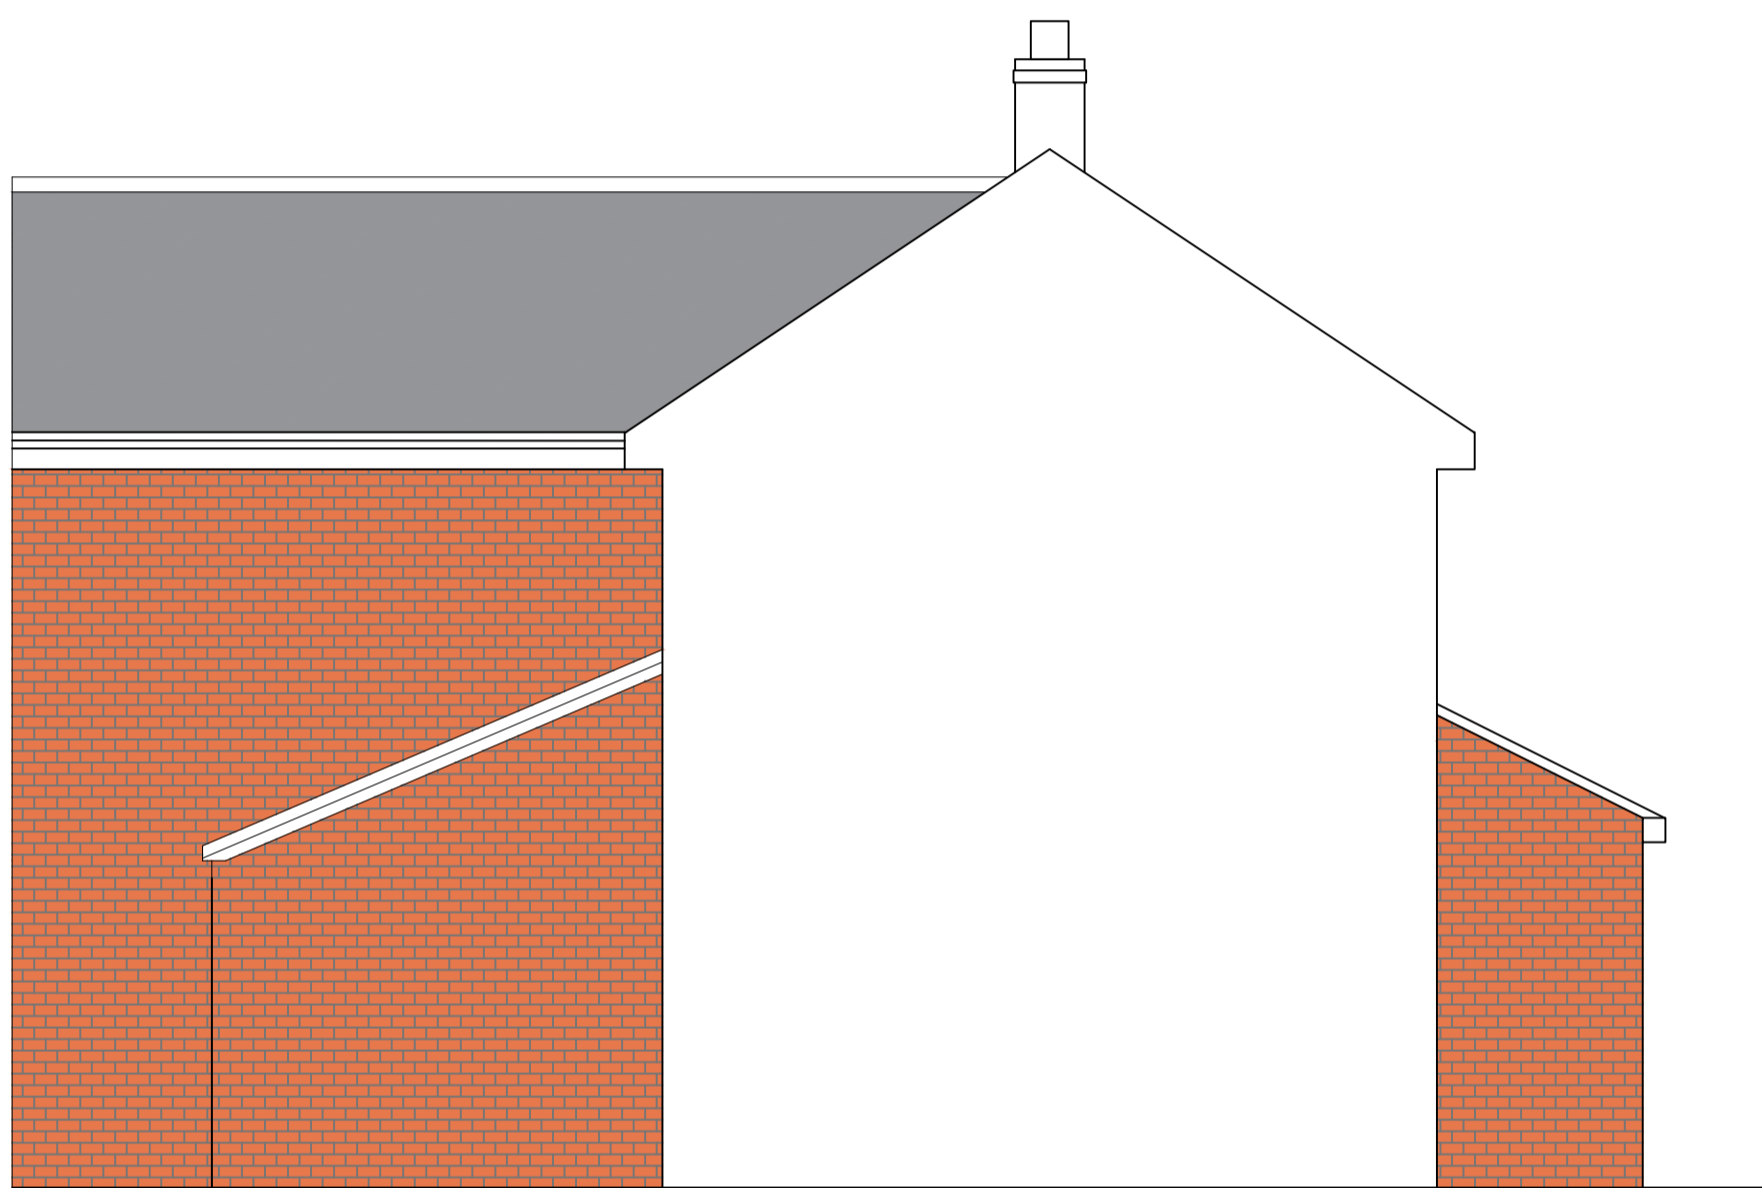


Proposed Side Elevation



Proposed Side Elevation

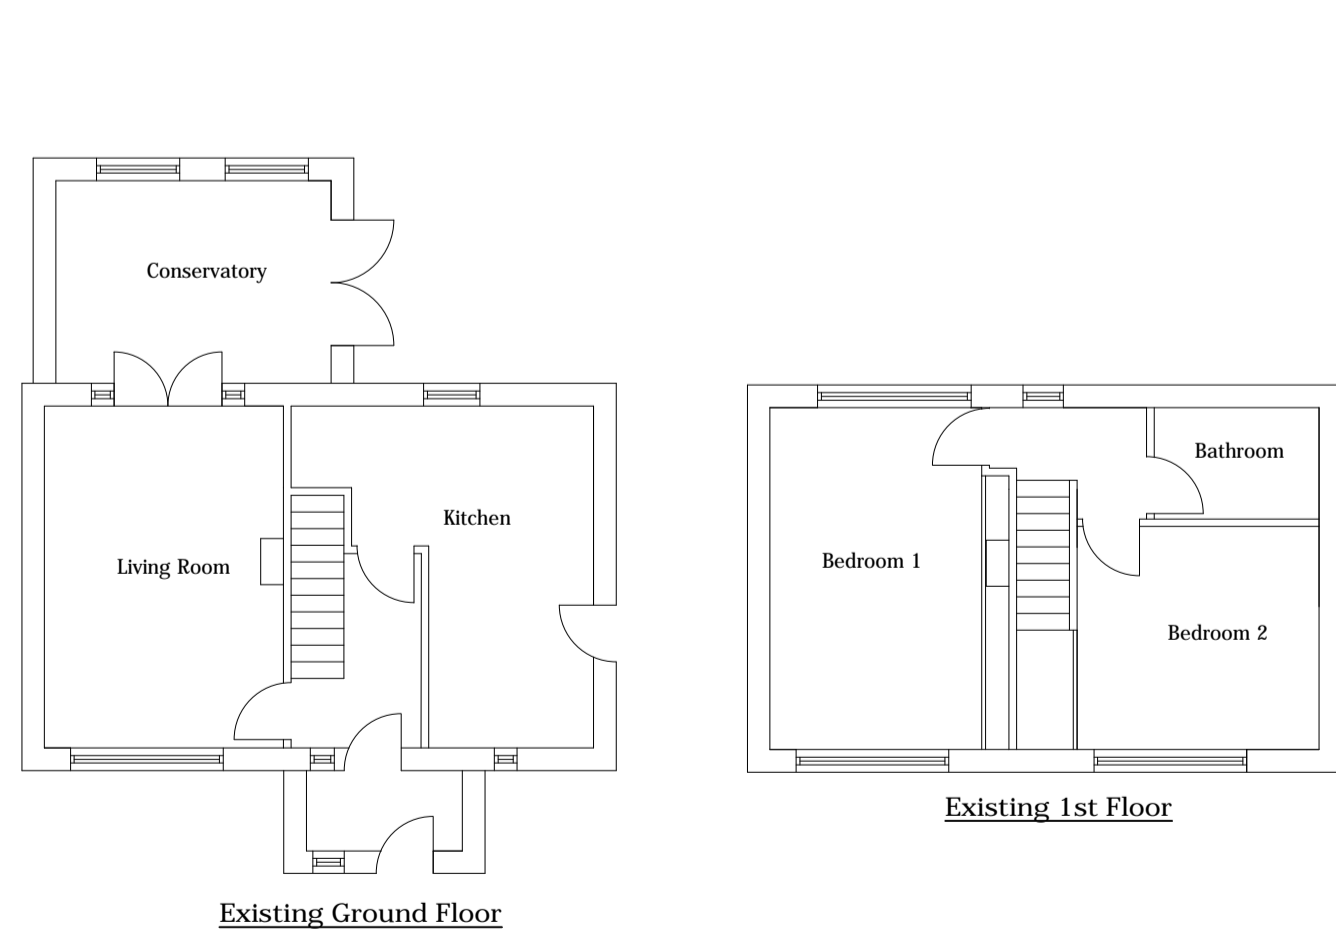

Existing Ground Floor

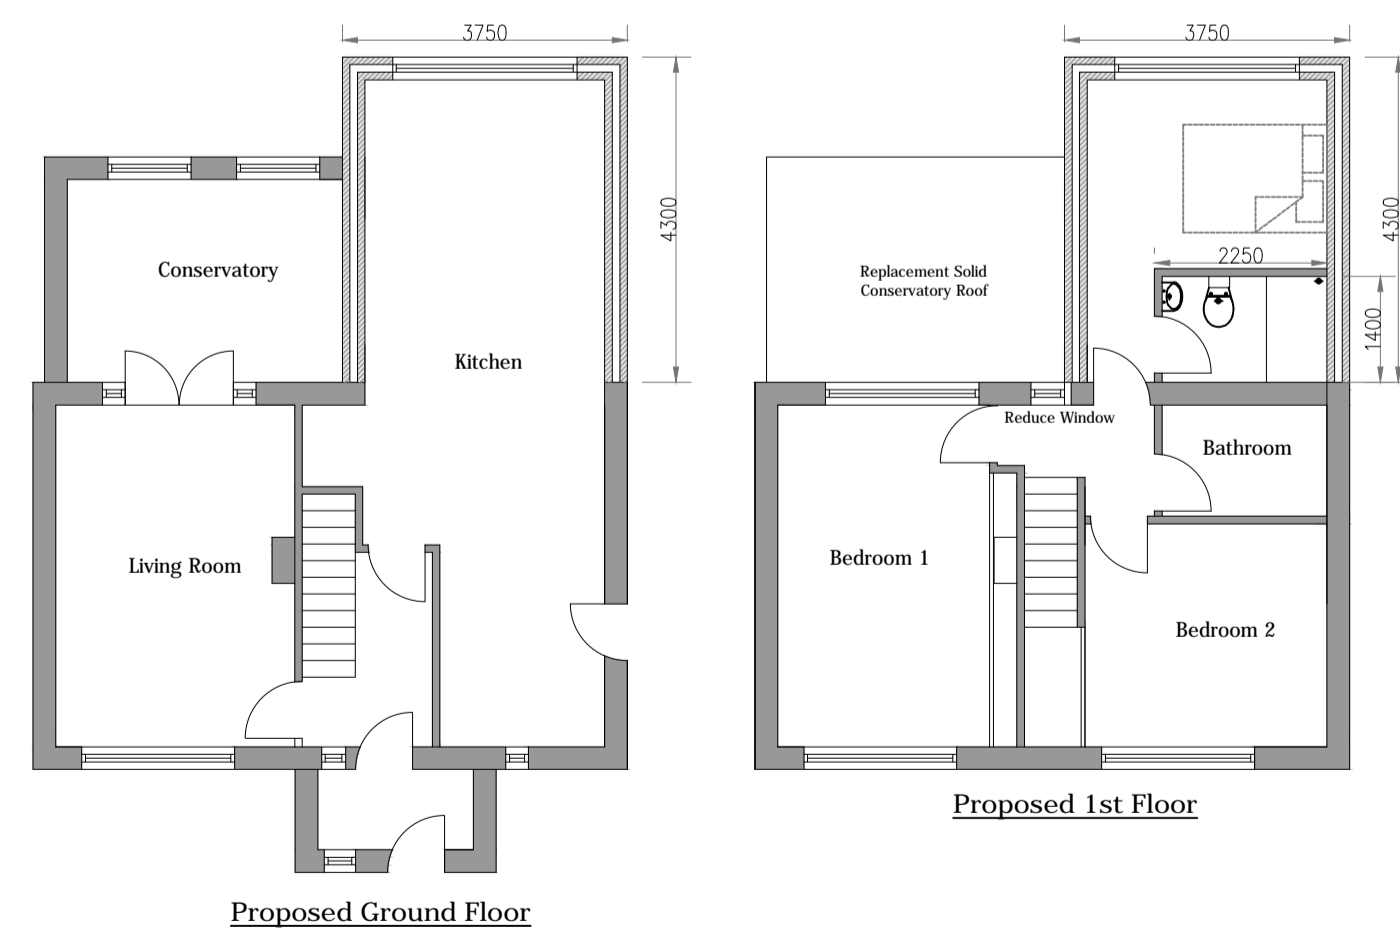

Proposed Ground Floor



Site Plan 1:200

Location Plan 1:1250



Paul at A-Tech Property Services
paul-epcandplans@mail.com 07967 470612
www.epcandplans.co.uk

This drawing is subject to copyright and is not to be reproduced in part or whole without approval.

Figured dimensions must be taken, do not take scaled measurements from the drawing. Any discrepancies must be reported immediately to the Contract Administrator. Contractors are deemed to have visited the site during the tender preparation period. Contractors must check all dimensions on site.

Preliminary Information Only	*
For Construction	
Final / As Built	
Revision	
Amended 09.03.18	

Address	214 Rothesay Rd, Blackburn	Client	DA
Drawn	Paul at A-Tech Property Services 07967 470612 paul-epcandplans@mail.com	Date	29.01.18
Title	Proposed 2 Storey Rear Extension & Alterations To Existing Conservatory Roof	Scale	1:50 & 1:100
		Drawing Number	ATC010.01.18