



FINISHES:  
 PROPOSED WALLS TO BE IN MATCHING RENDER FINISH TO EXISTING PROPERTY WALLS OR SIMILAR APPROVED TO LOCAL AUTHORITY PLANNERS SATISFACTION.

PROPOSED WINDOWS AND DOORS TO BE IN UPVC AND TO MATCH OTHER WINDOWS TO EXISTING DWELLING.


PROPOSED ROOF FINISH TO BE MARLEY PLAIN CONCRETE INTERLOCKING TILES OR SIMILAR APPROVED TO LA PLANNING OFFICERS SATISFACTION

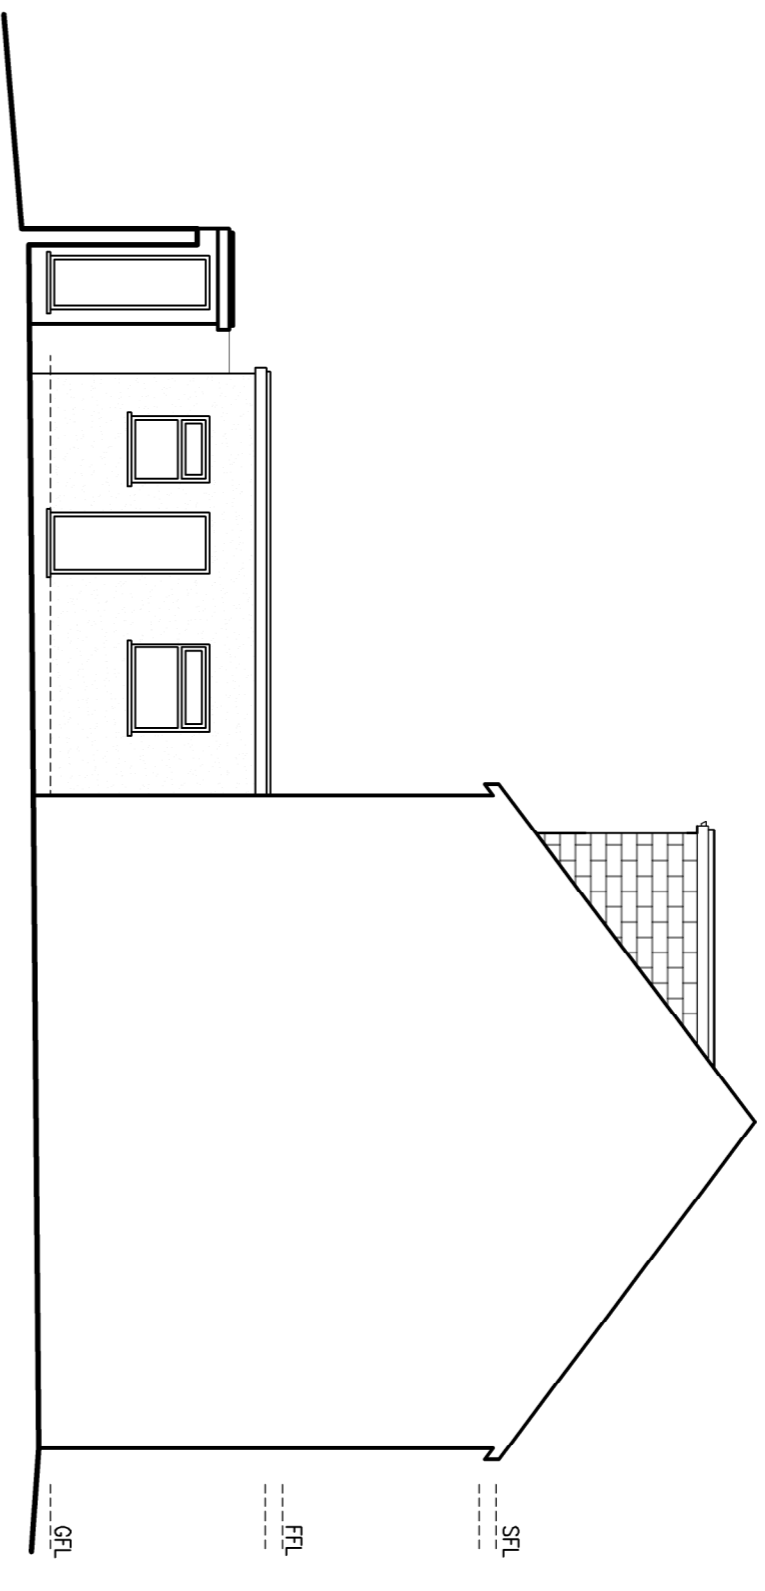


**EXISTING SIDE ELEVATION A.**  
 SCALE 1:100

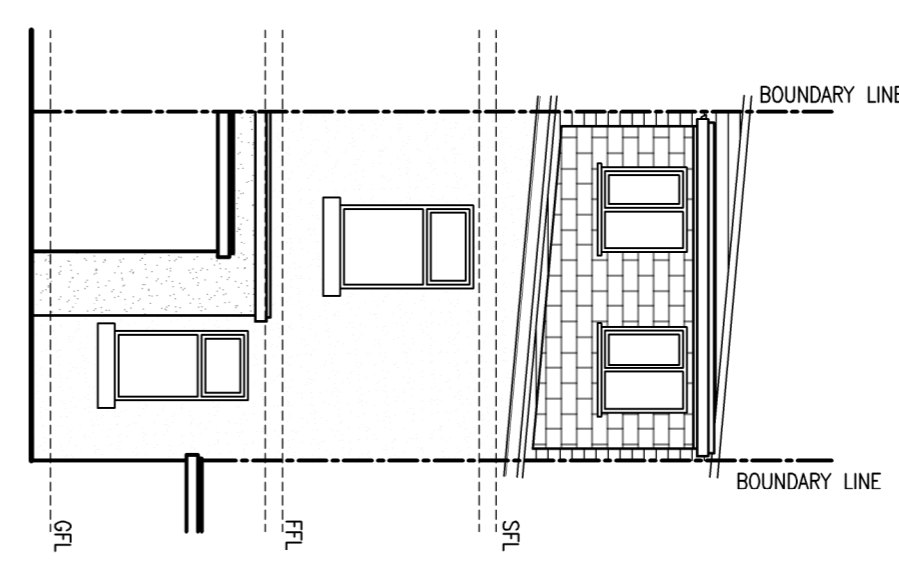


**EXISTING REAR ELEVATION.**  
 SCALE 1:100

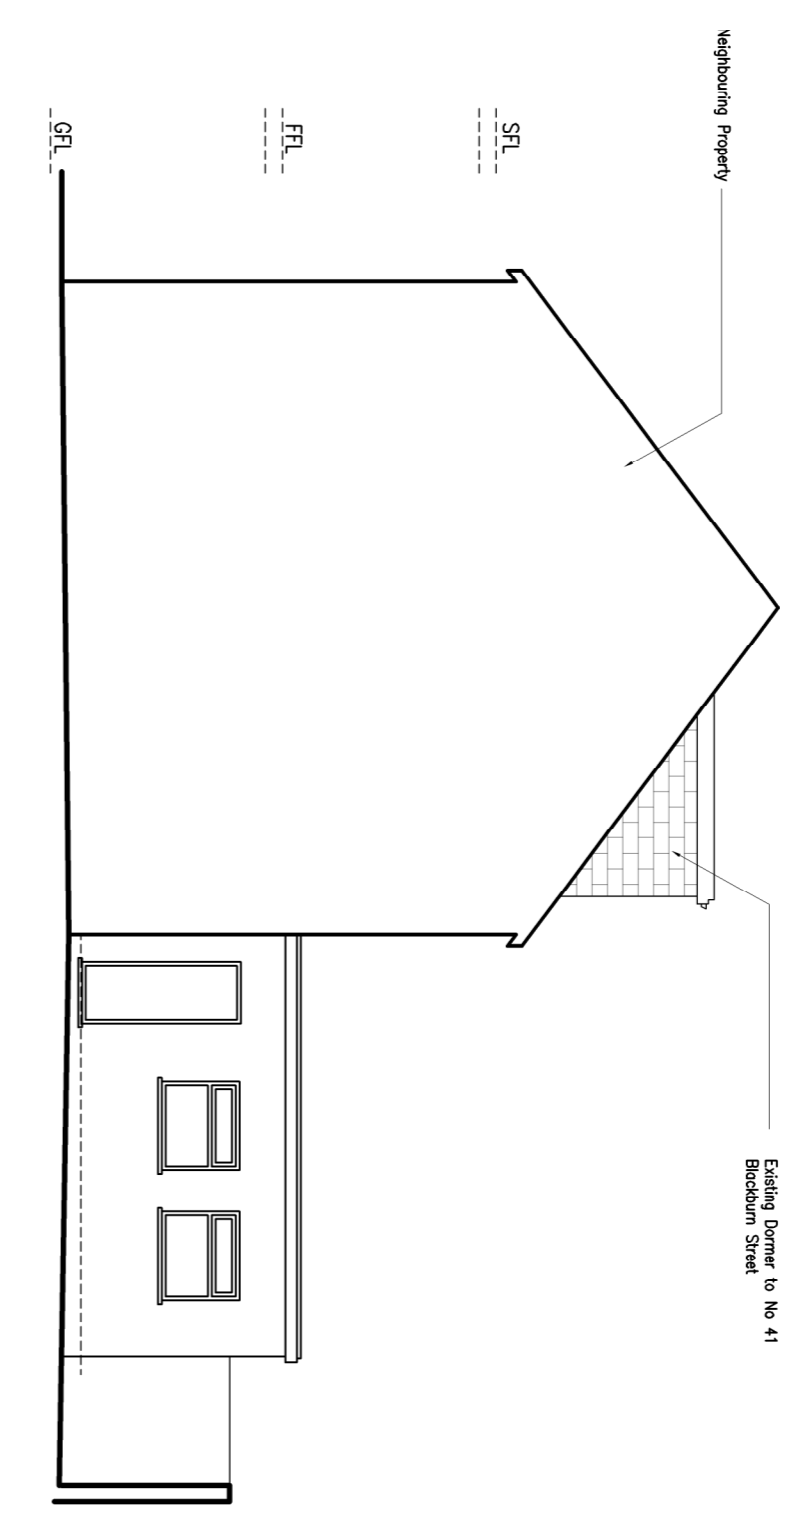


**EXISTING SIDE ELEVATION B.**  
 FROM NEIGHBOURING PROPERTY  
 SCALE 1:100

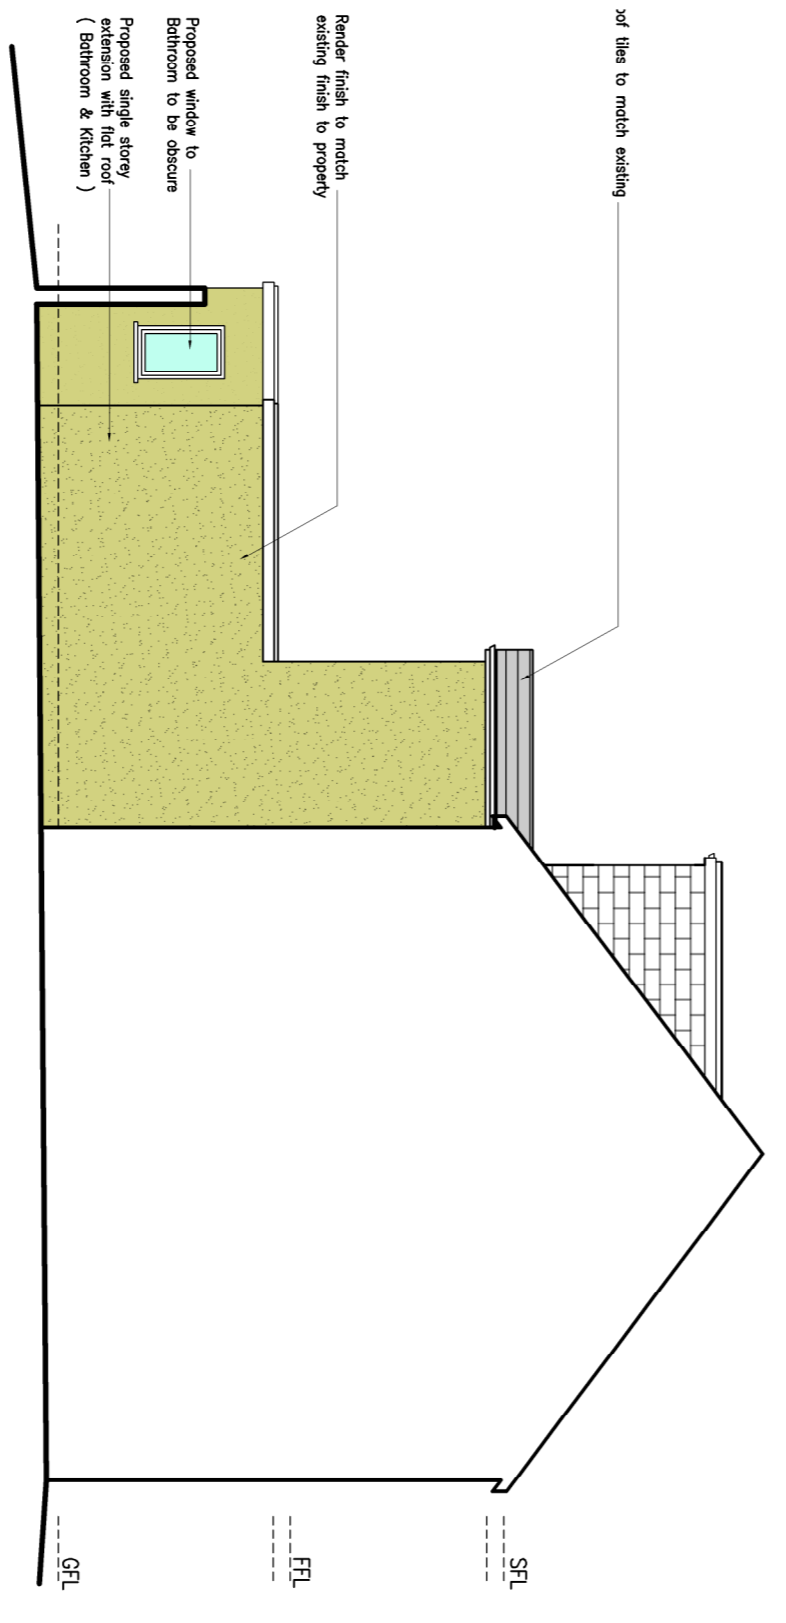

**PROPOSED SIDE ELEVATION A.**  
 SCALE 1:100

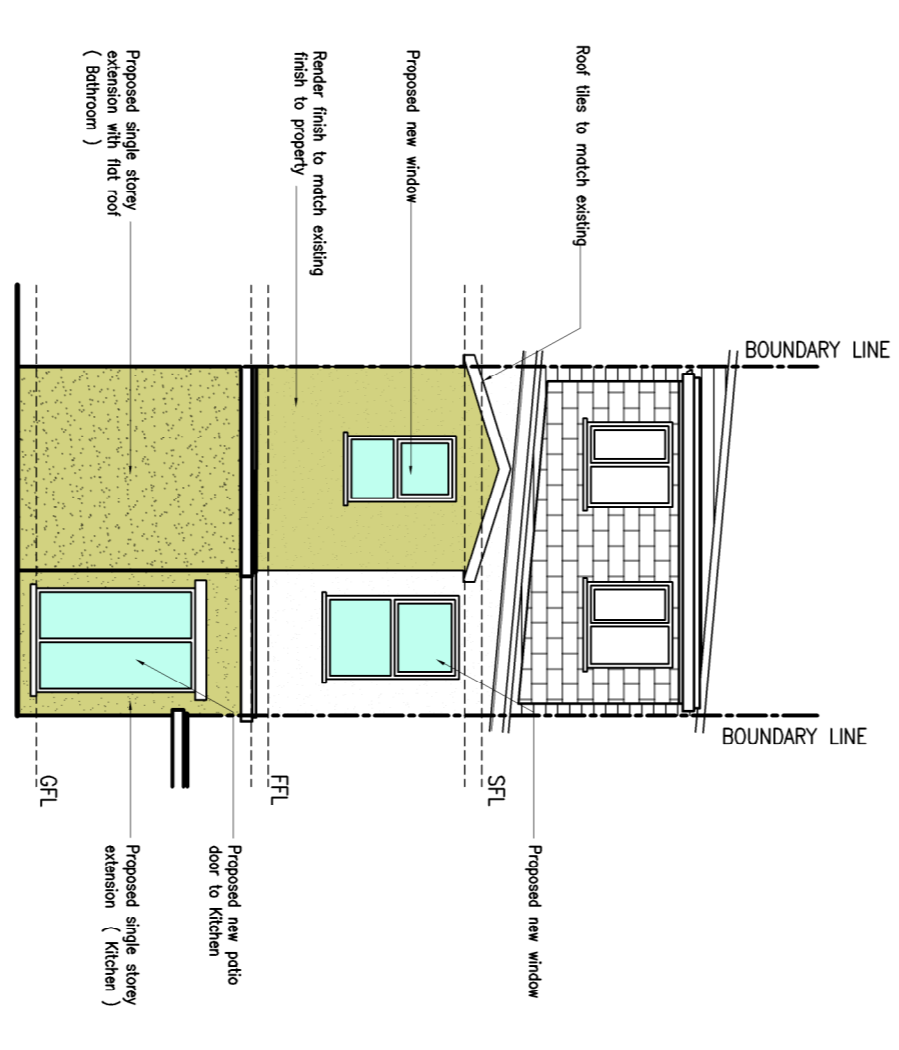

**PROPOSED REAR ELEVATION.**  
 SCALE 1:100

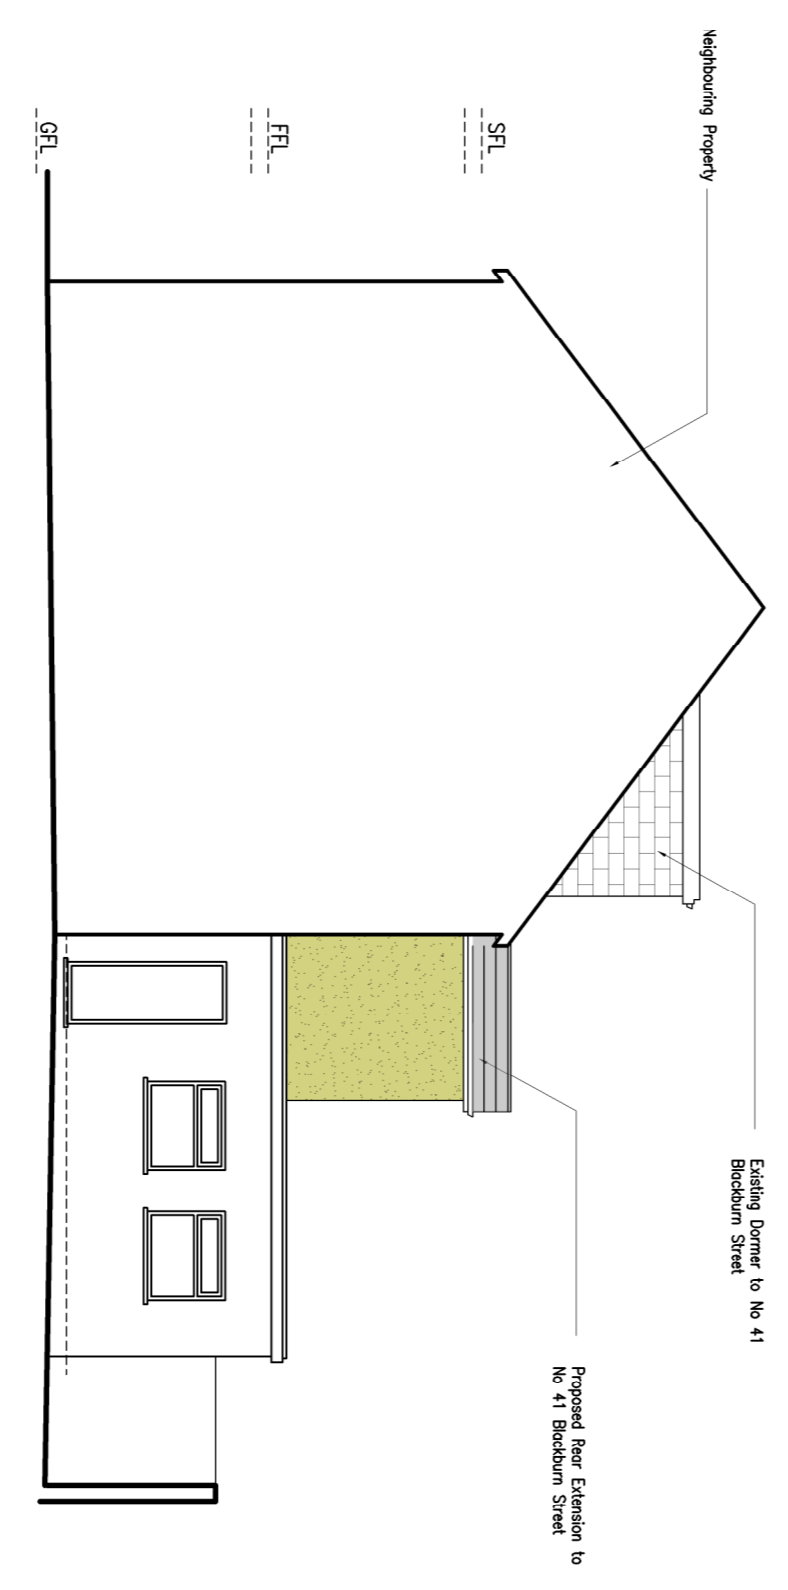

**PROPOSED SIDE ELEVATION B.**  
 FROM NEIGHBOURING PROPERTY  
 SCALE 1:100



**PROPOSED BLOCK PLAN.**  
 SCALE 1:200