



PROPOSED GROUND FLOOR PLAN.
 SCALE 1:50

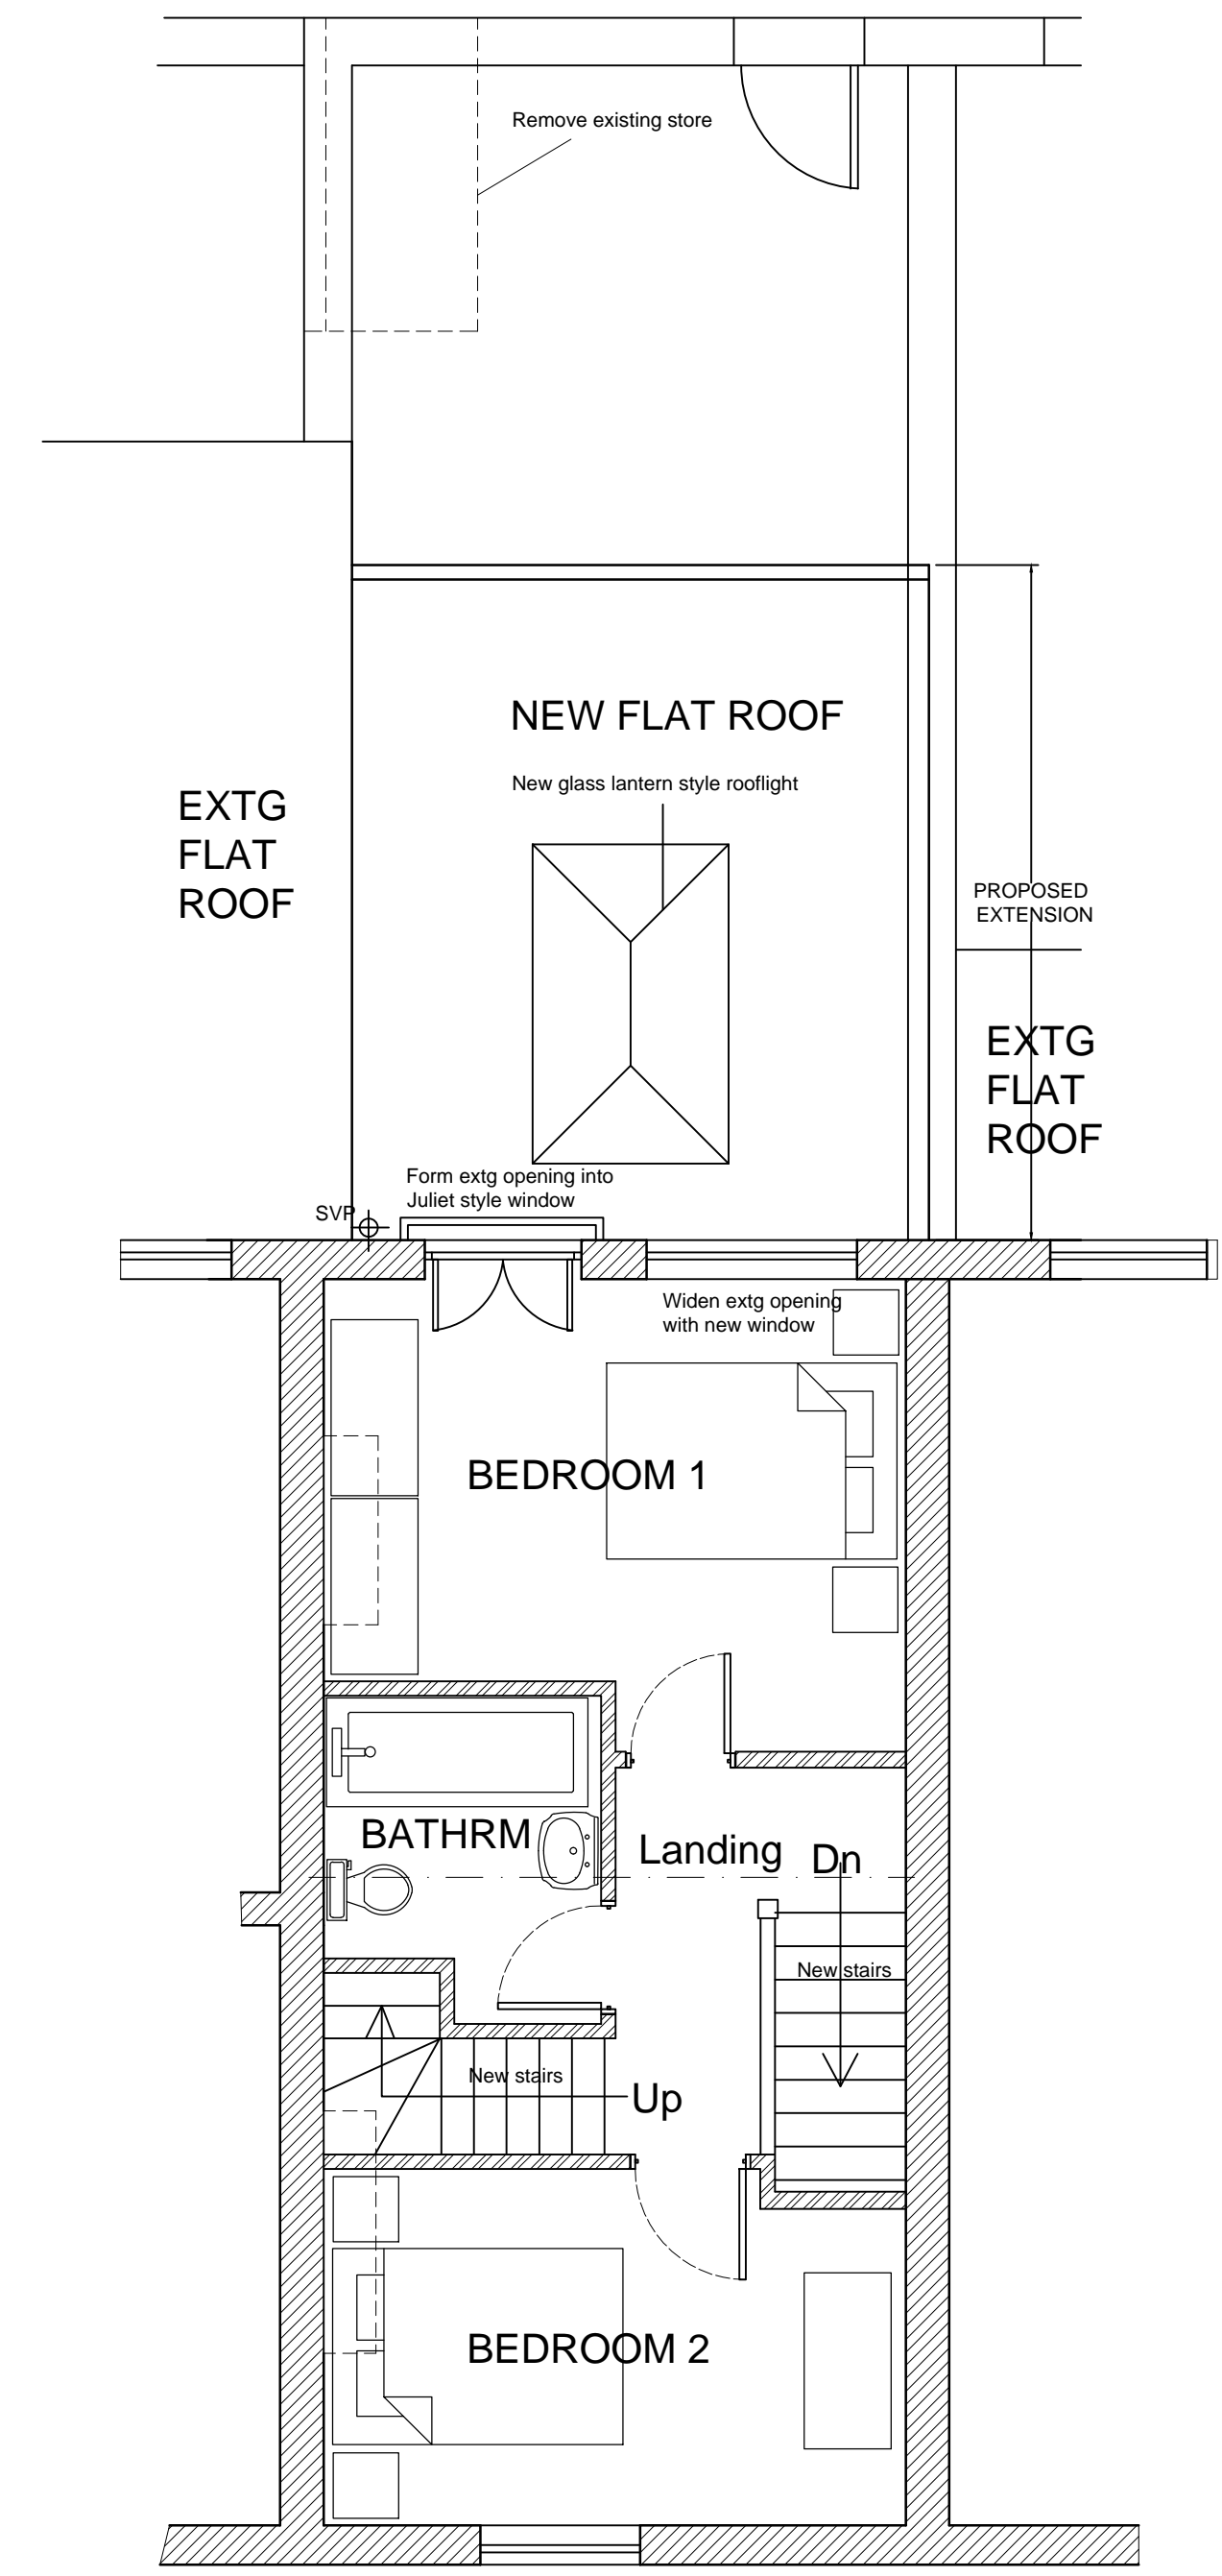

PROPOSED FIRST FLOOR PLAN.
 SCALE 1:50

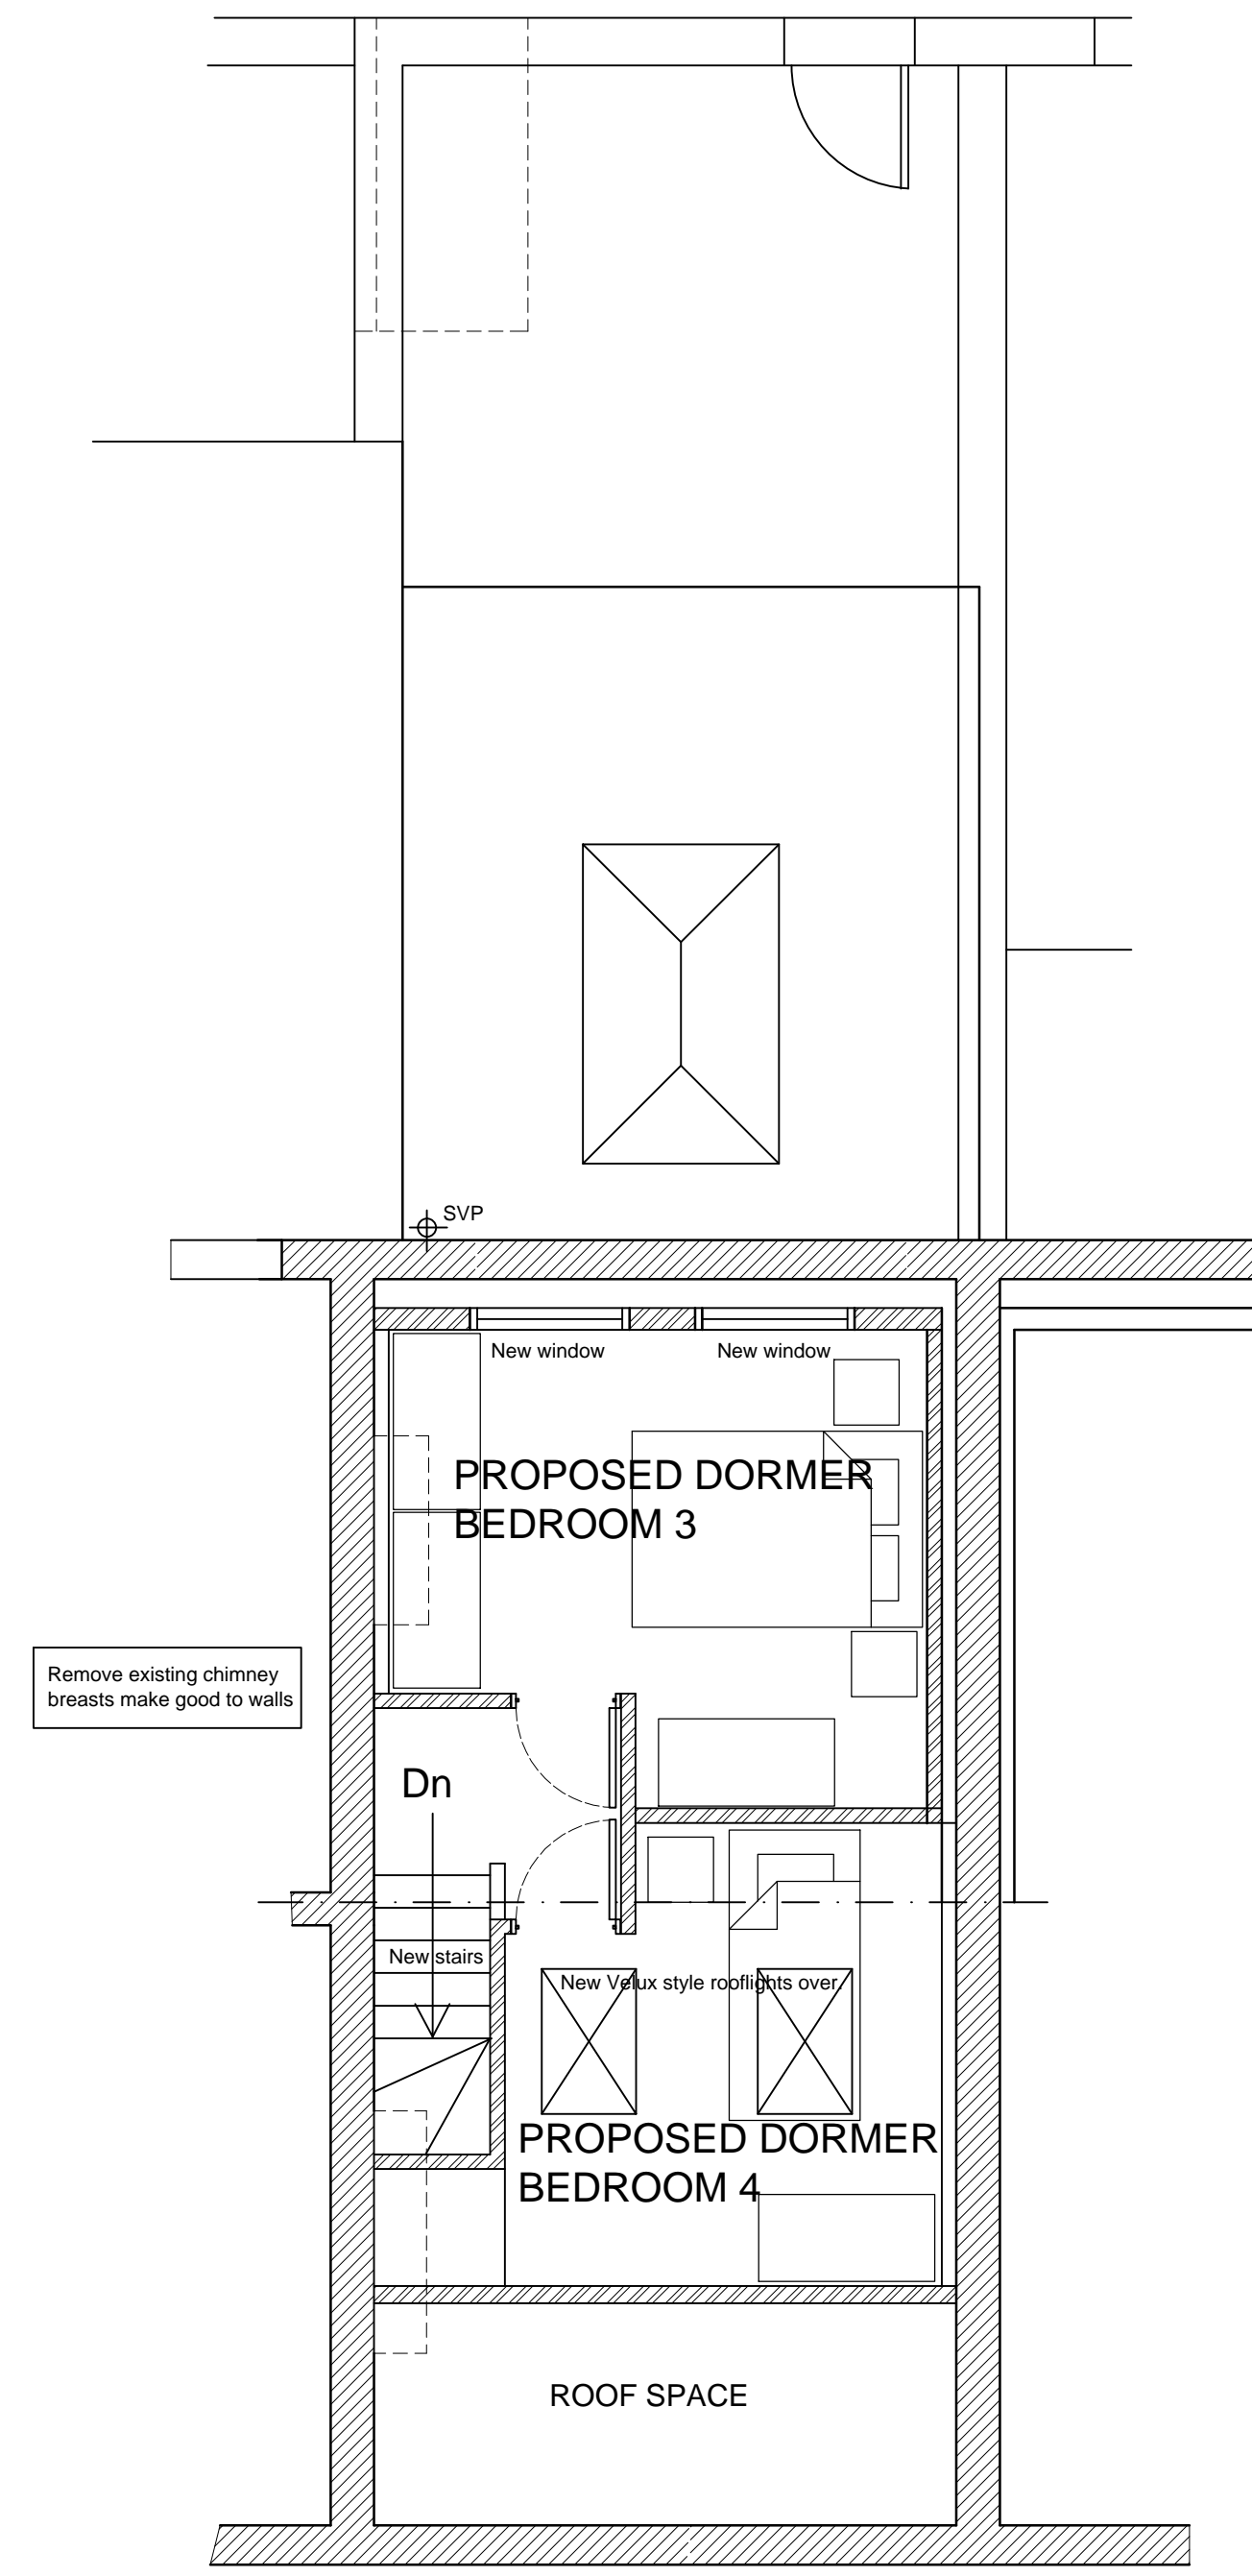

PROPOSED SECOND FLOOR PLAN.
 SCALE 1:50

NOTES
 FINISHES
 ALL FINISHES TO MATCH EXISTING WITH GREY SLATES TO NEW DORMER WALLS.
 NATURAL STONE NEW CILLS AND HEADS MATCHING EXISTING.
 WHITE PVC CASEMENT WINDOWS WITH TOP OPENERS MATCHING EXISTING.
 NEW EXTENSION WALLS TO BE FINISHED IN RED FACING BRICK MATCHING EXISTING.
 ALL ELEMENTS TO BE TO THE APPROVAL OF THE LOCAL PLANNING AUTHORITY.

REVISIONS
 A-16/03/18-Reduce length of extension.



DAISYFIELD BUSINESS CENTRE
 SUITE 301
 APPLEBY STREET
 BLACKBURN
 LANCASHIRE
 BB1 3BL
 TEL | 01254 693922

CLIENT	KULSOOM DUDHA
DRAWING TITLE	PROPOSED FLOOR PLANS

PROJECT TITLE	DEMOLITION OF EXISTING STORE AT REAR AND CONSTRUCT NEW REAR KITCHEN EXTENSION, JULIET BEDROOM WINDOW AND DORMER @ No 11 COPPERFIELD STREET, BLACKBURN. BB1 1RB
---------------	--

DRAWING STATUS	
PLANNING DRAWING	
DRAWING PATH	
SCALE 1:50 on A1 sheet	DWG No. PL01
DATE 14/02/2018	
DRAWN	DESIGN
PROJECT NO. CAC/2018/014	REV A