




The copyright of this drawing is vested with Compass Consultants Ltd and must not be copied or reproduced without the consent of the company.
 Figured dimensions only to be taken from this drawing. DO NOT SCALE.
 All contractors must visit the site and be responsible for checking all setting out dimensions and notifying the architect of any discrepancies prior to any manufacture or construction work.

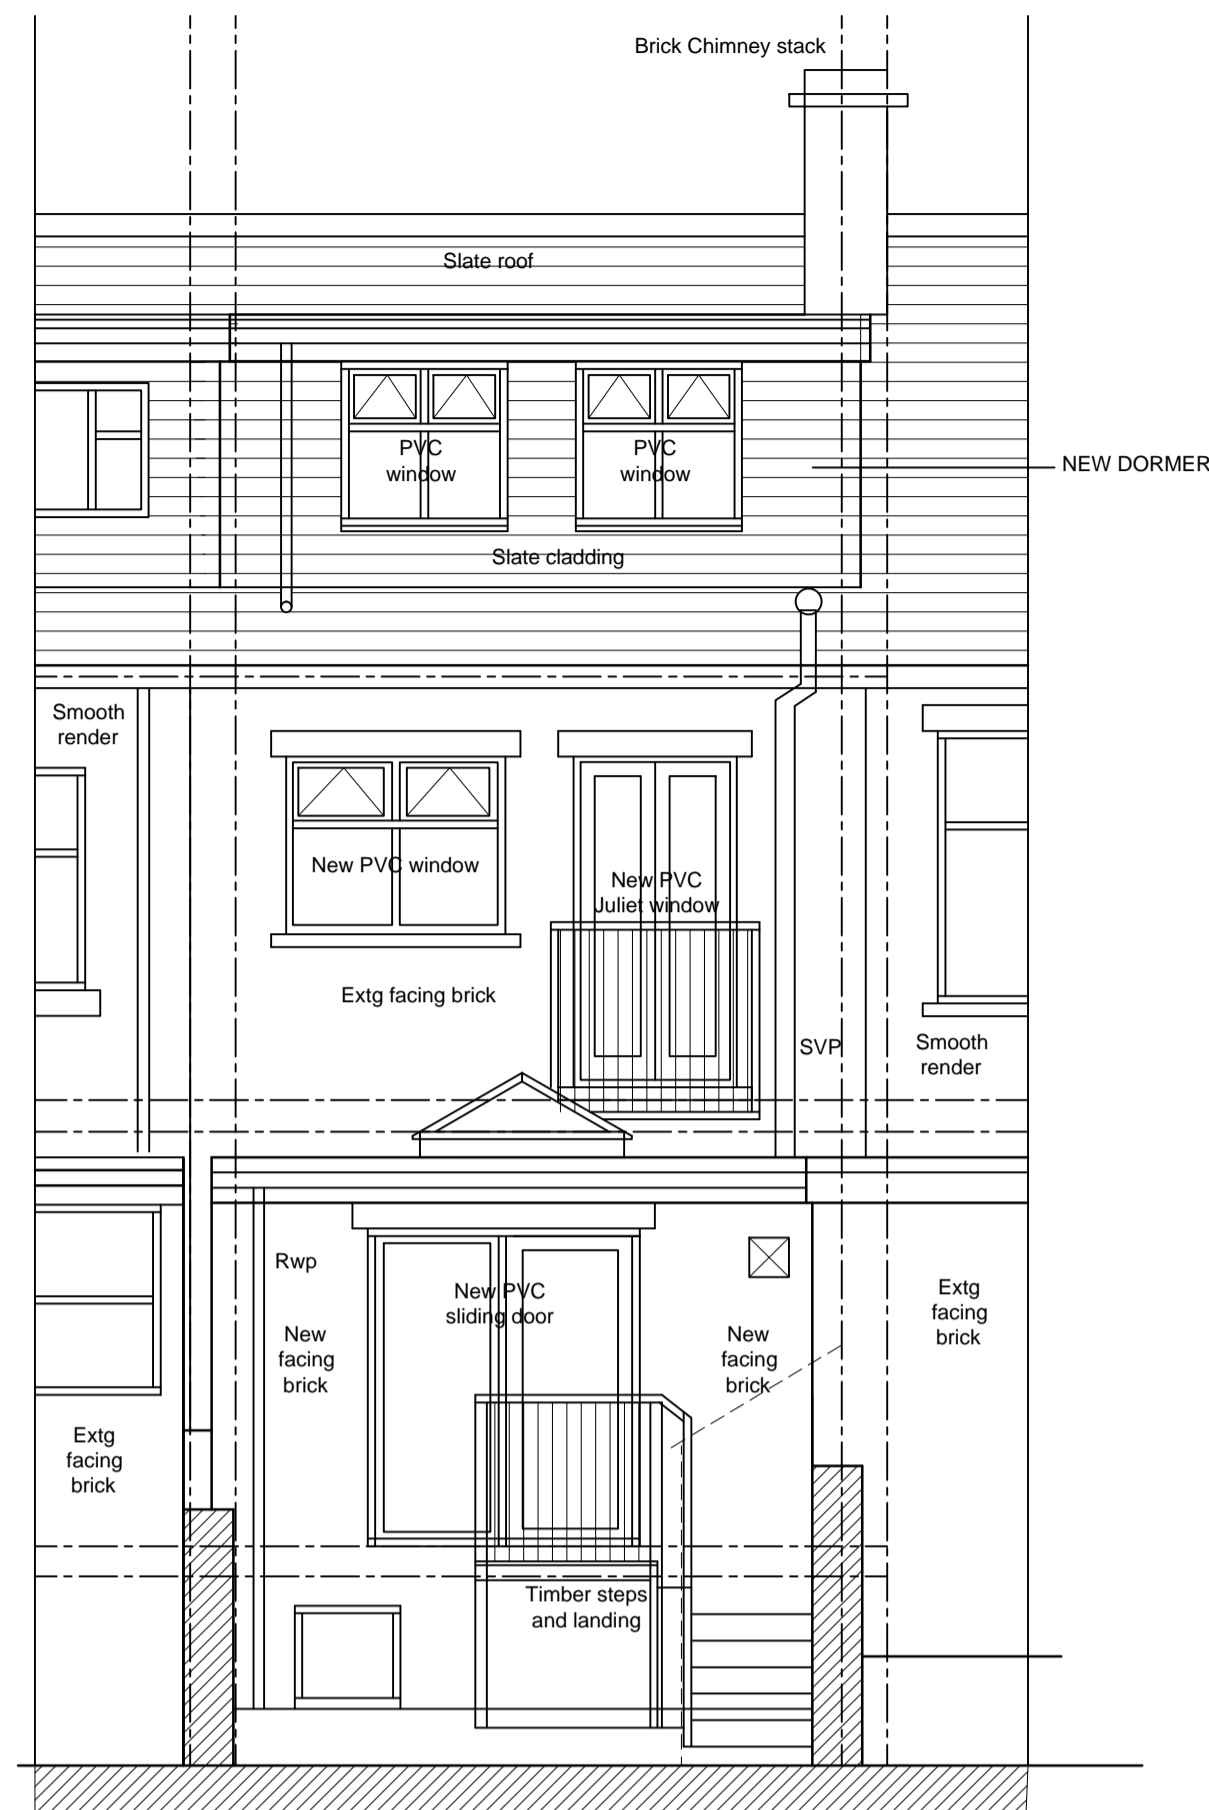

PROPOSED REAR ELEVATION
 SCALE 1:50

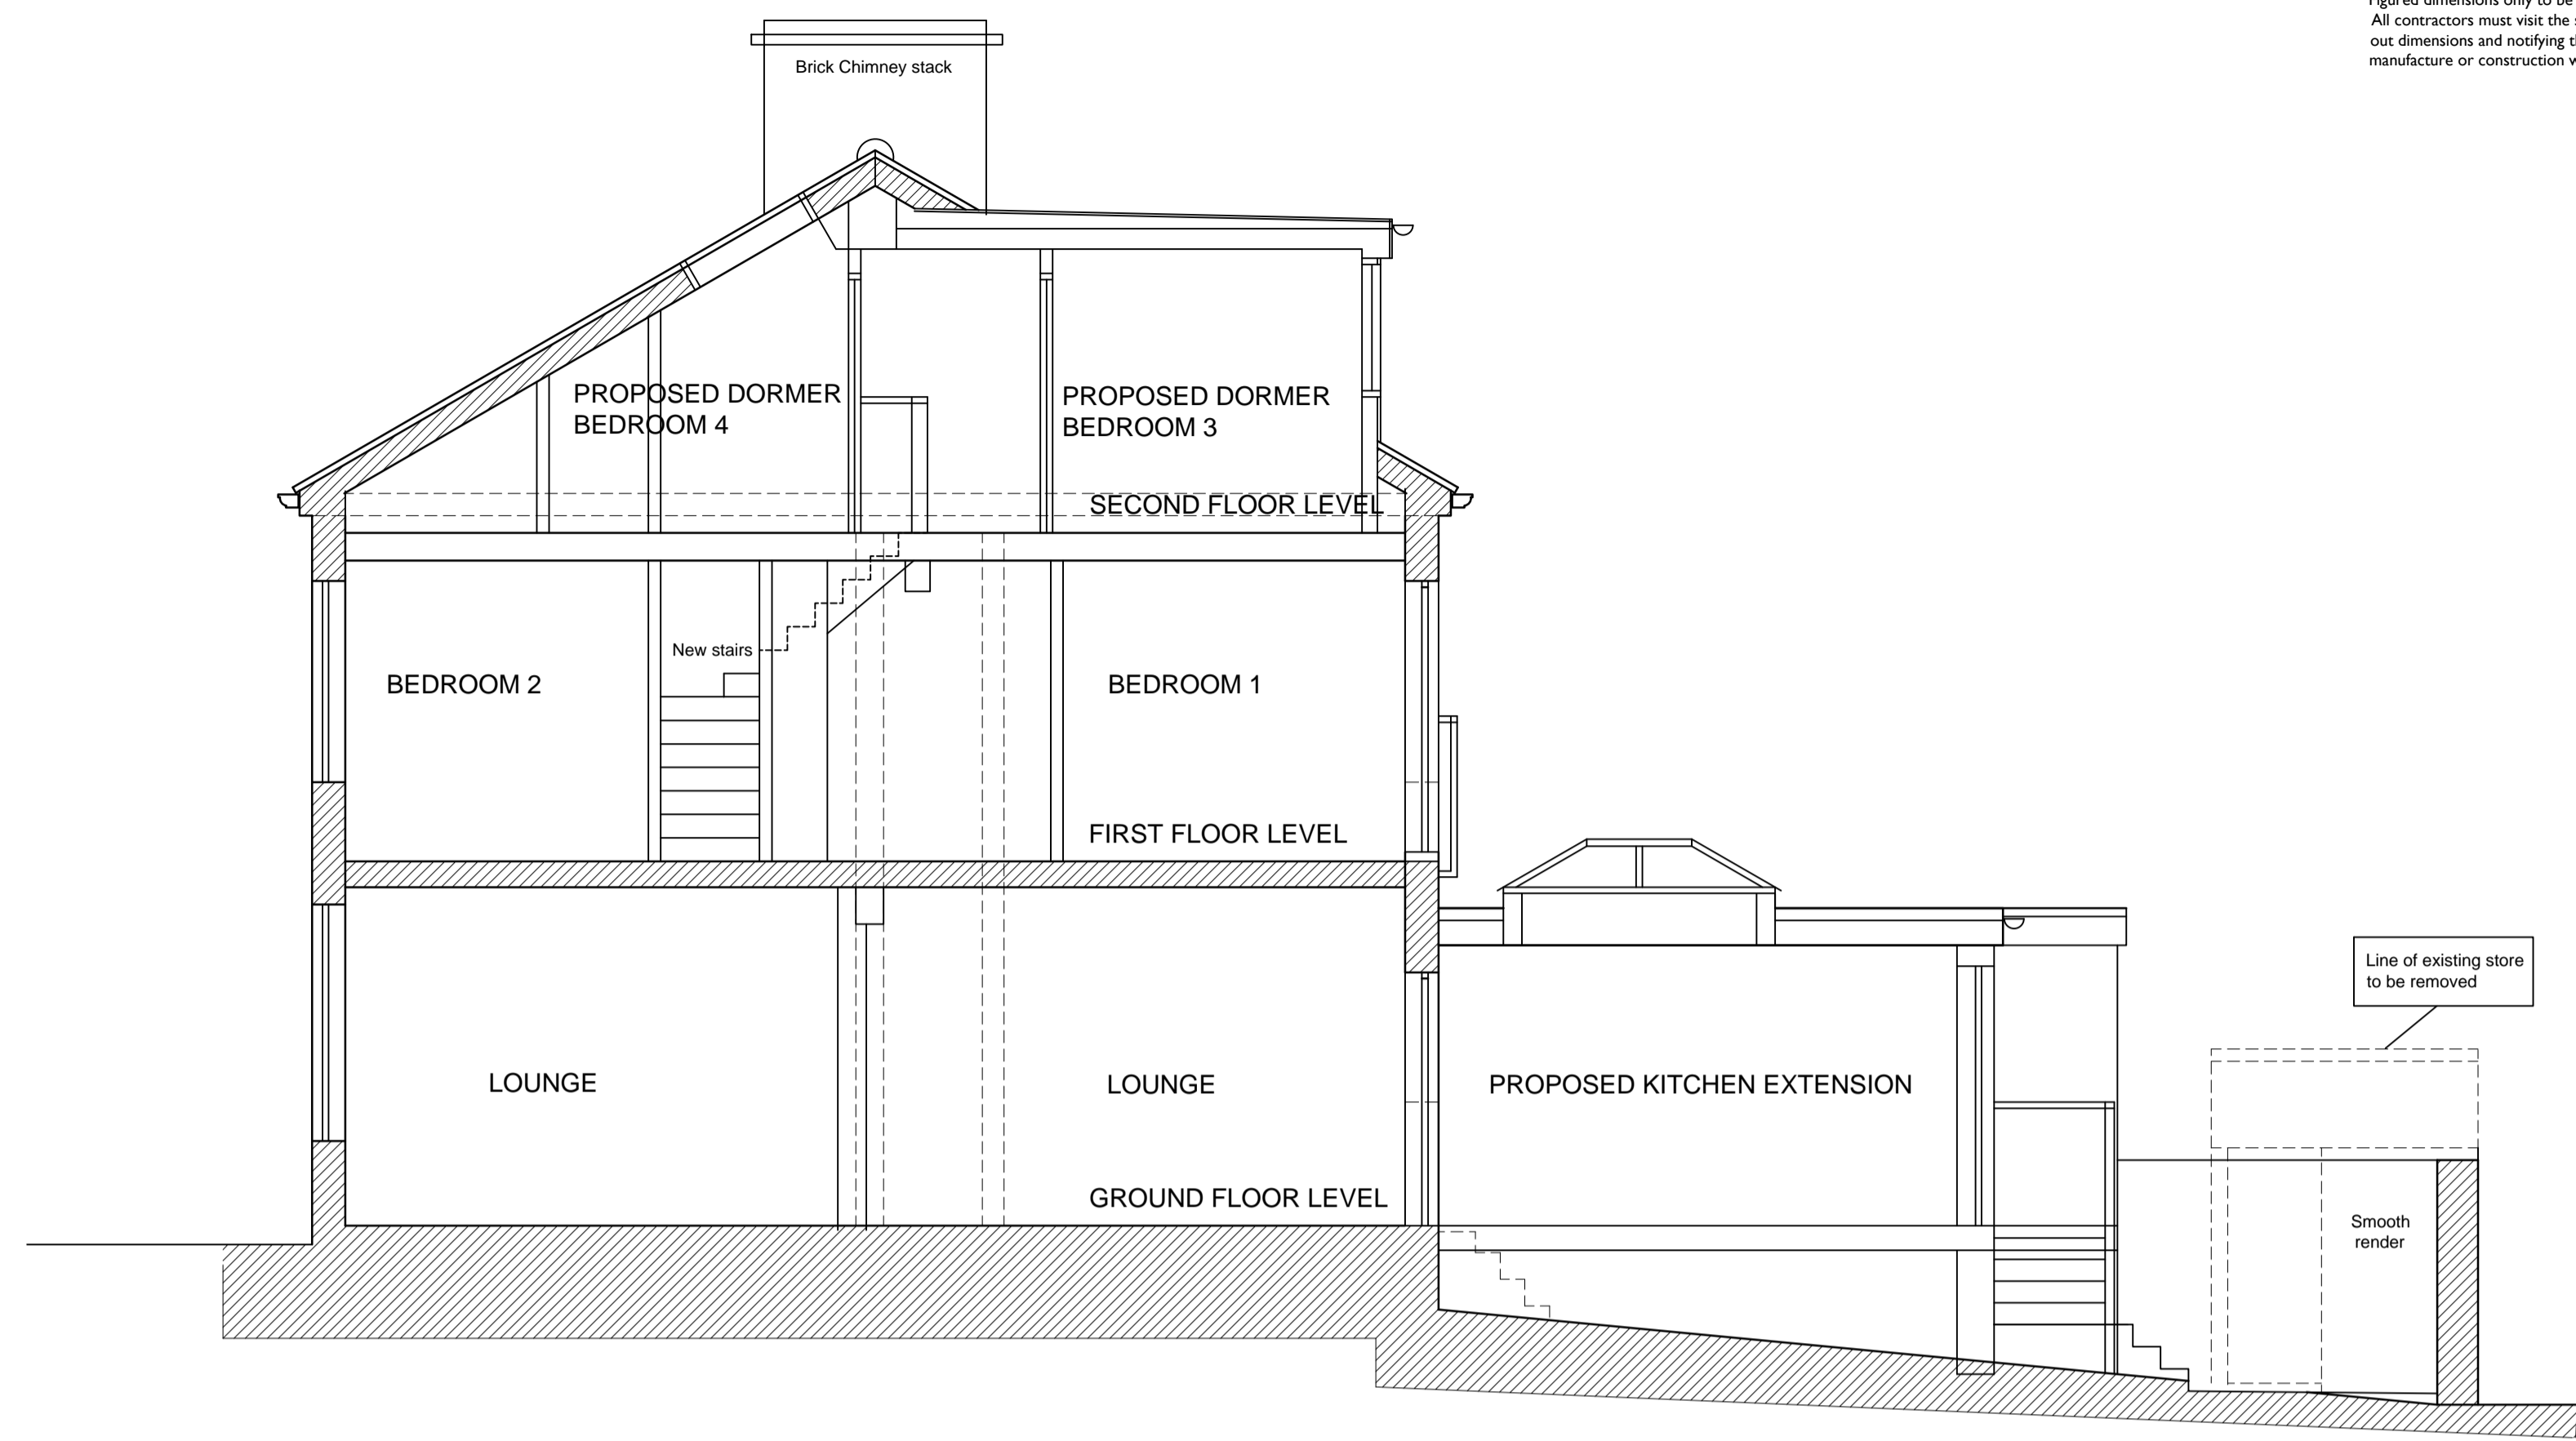

PROPOSED SECTIONAL ELEVATION VIEWED TO No 9
 SCALE 1:50

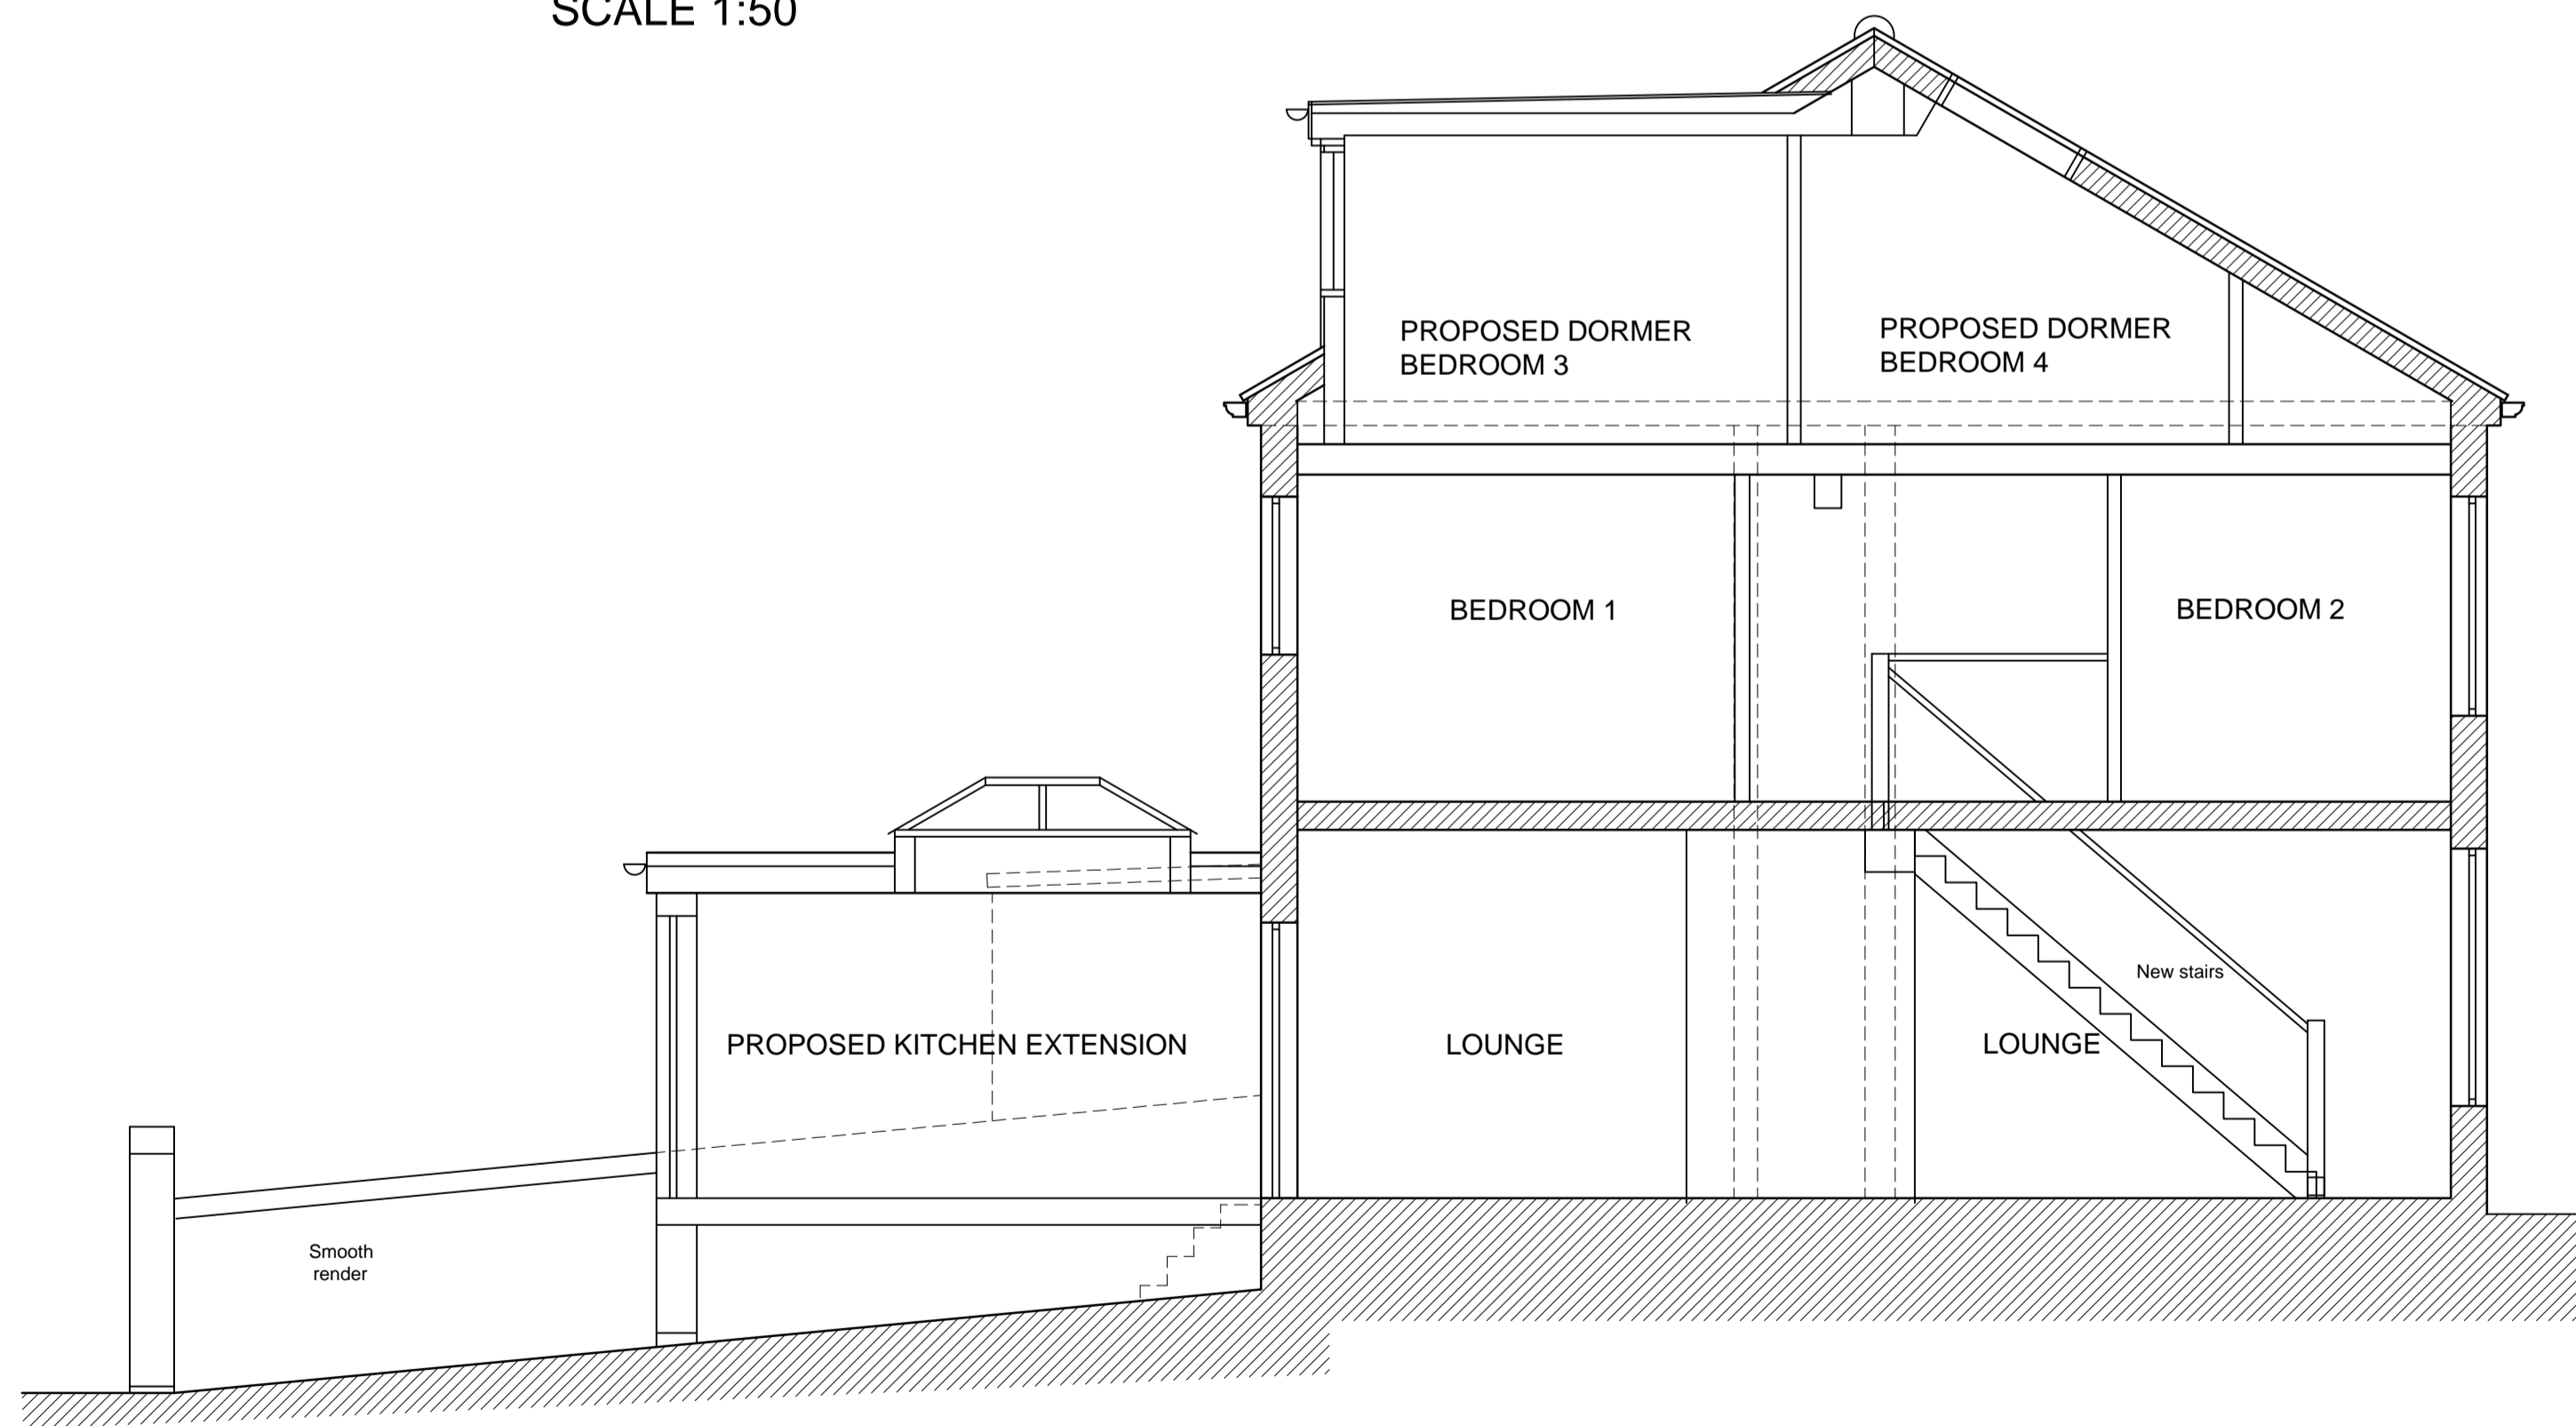

PROPOSED SECTIONAL ELEVATION VIEWED TO No 13
 SCALE 1:50

REVISIONS
 A-16/03/18-Reduce length of extension and adjust elevations to suit.
 B- 20/03/18- Adjust rear elevation to suit extg dormer.



DAISYFIELD BUSINESS CENTRE
 SUITE 301
 APPLEBY STREET
 BLACKBURN
 LANCASHIRE
 BB1 3BL
 TEL | 01254 693922

CLIENT	PROJECT TITLE	DRAWING STATUS	
KULSOOM DUDHA	DEMOLITION OF EXISTING STORE AT REAR AND CONSTRUCT NEW REAR KITCHEN EXTENSION, JULIET BEDROOM WINDOW AND DORMER @ No 11 COPPERFIELD STREET, BLACKBURN. BB1 1RB	PLANNING DRAWING	
DRAWING TITLE		DRAWING PATH	DWG No.
PROPOSED ELEVATIONS		SCALE 1:50	PL02
		DATE 19/02/2018	
		DRAWN DESIGN	
		PROJECT NO. CAC/2018/014	REV B