



PROPOSED GROUND FLOOR PLAN.  
SCALE 1:50

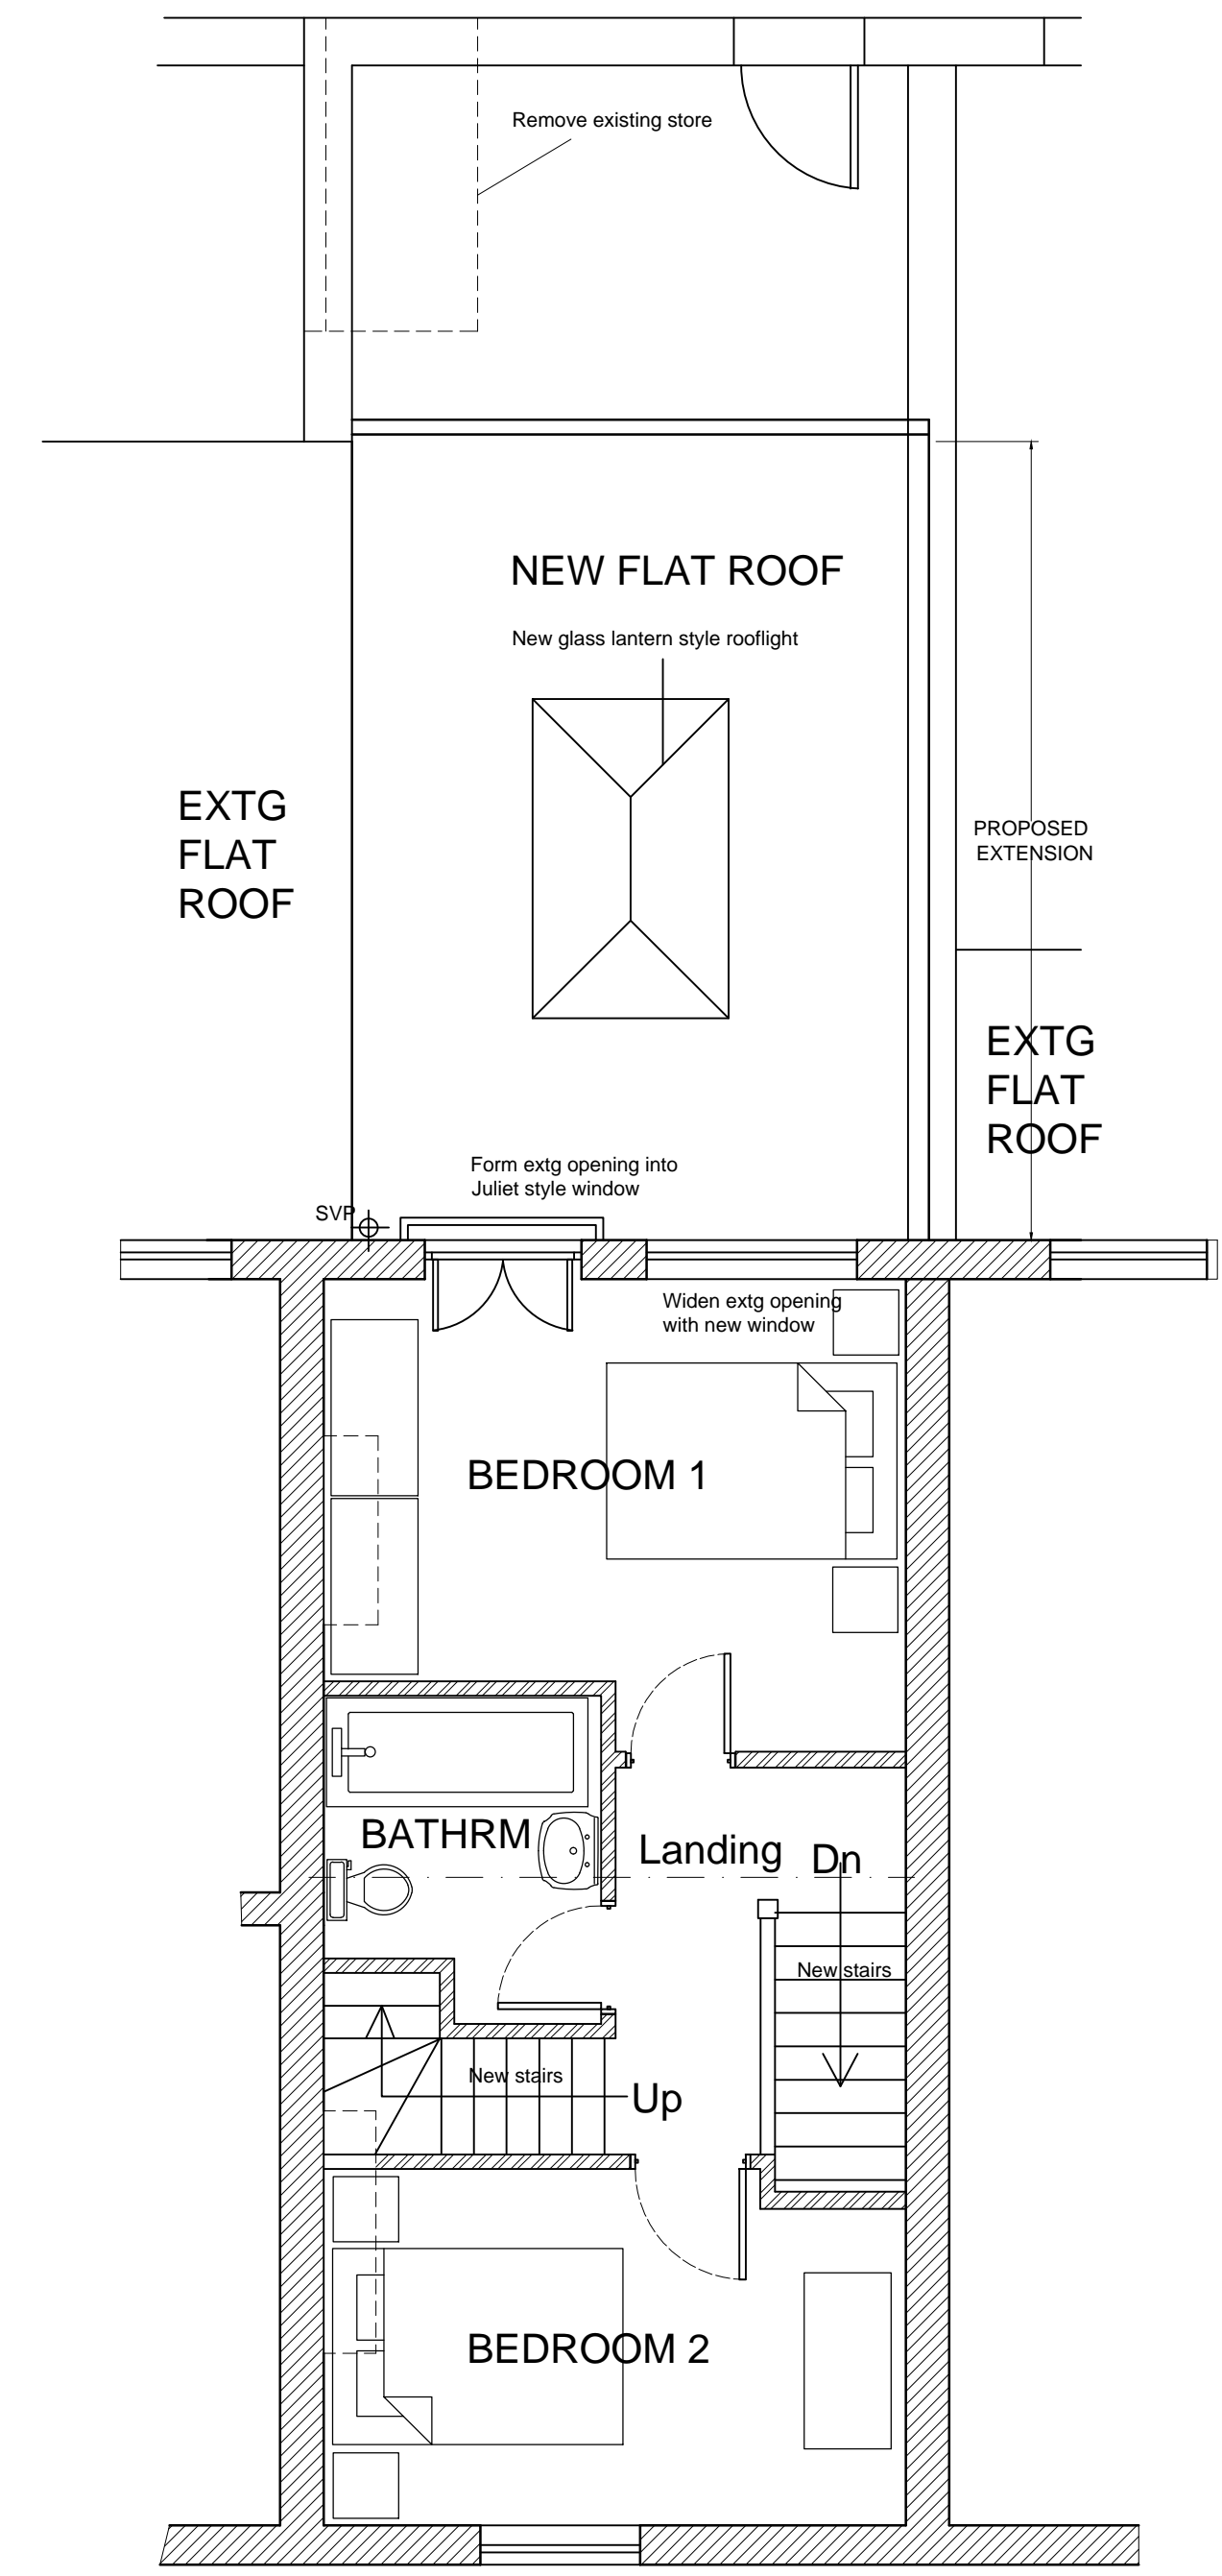

PROPOSED FIRST FLOOR PLAN.  
SCALE 1:50

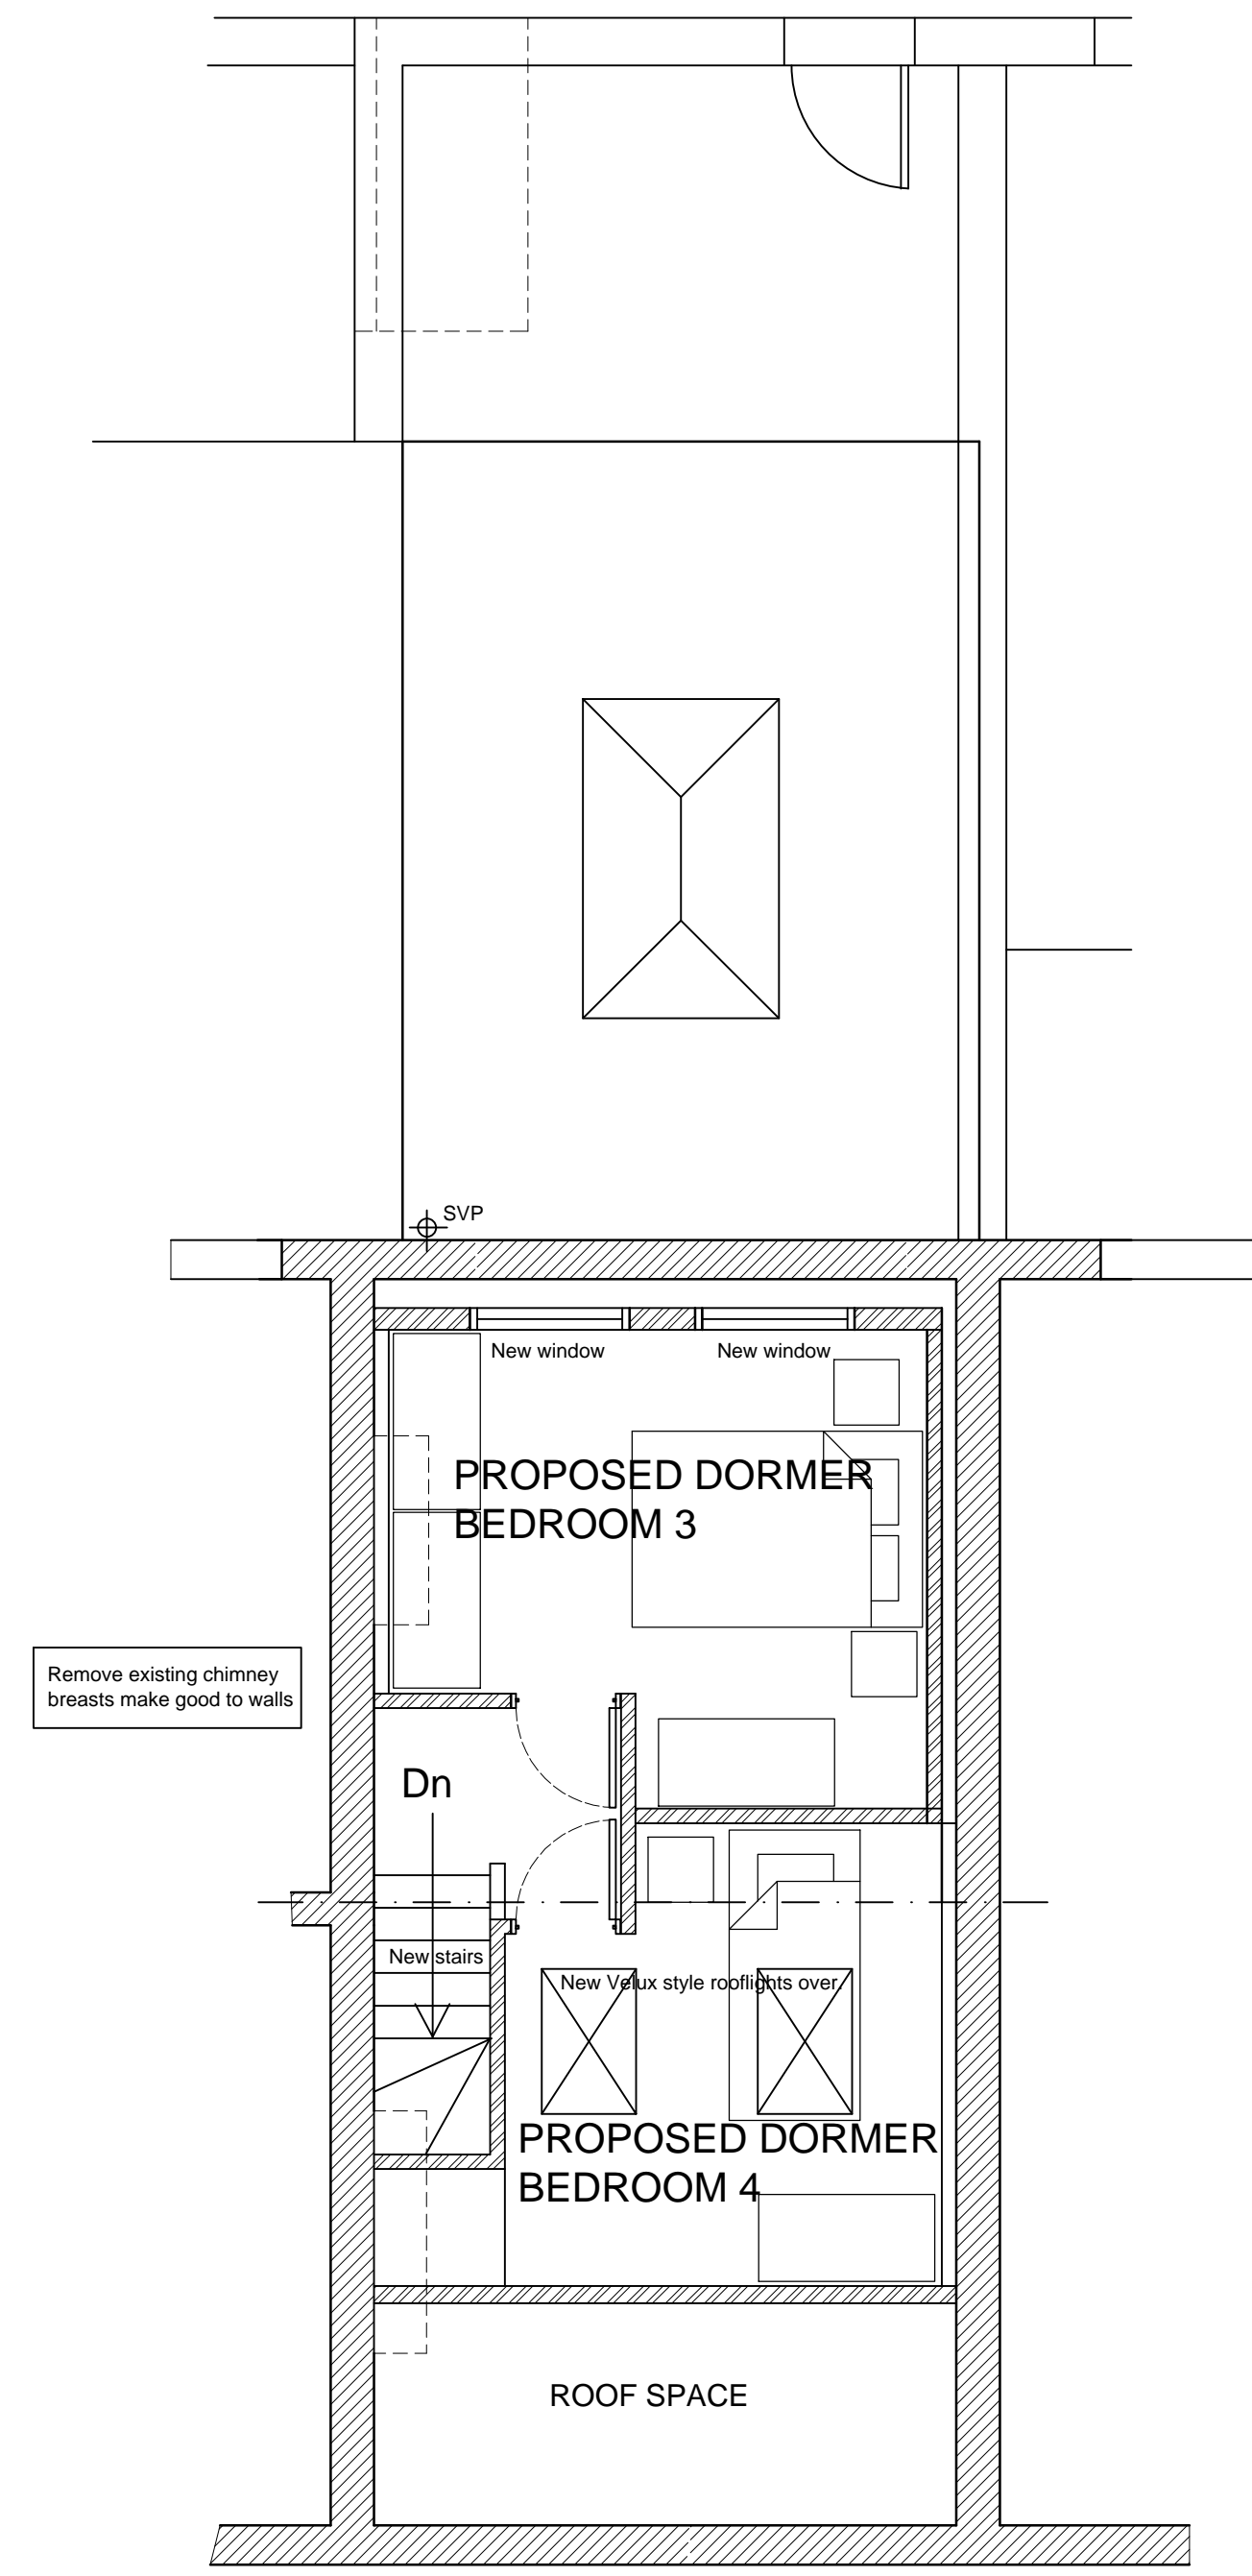

PROPOSED SECOND FLOOR PLAN.  
SCALE 1:50

NOTES  
 FINISHES  
 ALL FINISHES TO MATCH EXISTING WITH GREY SLATES TO NEW DORMER WALLS.  
 NATURAL STONE NEW CILLS AND HEADS MATCHING EXISTING.  
 WHITE PVC CASEMENT WINDOWS WITH TOP OPENERS MATCHING EXISTING.  
 NEW EXTENSION WALLS TO BE FINISHED IN RED FACING BRICK MATCHING EXISTING.  
 ALL ELEMENTS TO BE TO THE APPROVAL OF THE LOCAL PLANNING AUTHORITY.



DAISYFIELD BUSINESS CENTRE  
 SUITE 301  
 APPLEBY STREET  
 BLACKBURN  
 LANCASHIRE  
 BB1 3BL  
 TEL | 01254 693922

CLIENT  
 KULSOOM DUDHA  
 DRAWING TITLE  
 PROPOSED FLOOR PLANS  
 AND REAR ELEVATION

PROJECT TITLE  
 DEMOLITION OF EXISTING STORE  
 AT REAR AND CONSTRUCT NEW  
 REAR KITCHEN EXTENSION, JULIET  
 BEDROOM WINDOW AND DORMER  
 @ No 11 COPPERFIELD STREET,  
 BLACKBURN. BB1 1RB

DRAWING STATUS	
PLANNING DRAWING	
DRAWING PATH	
SCALE 1:50 on A1 sheet	DWG No.
DATE 14/02/2018	<b>PL01</b>
DRAWN	DESIGN
PROJECT NO. CAC/2018/014	REV