




Lower Ground Floor Plan
as existing

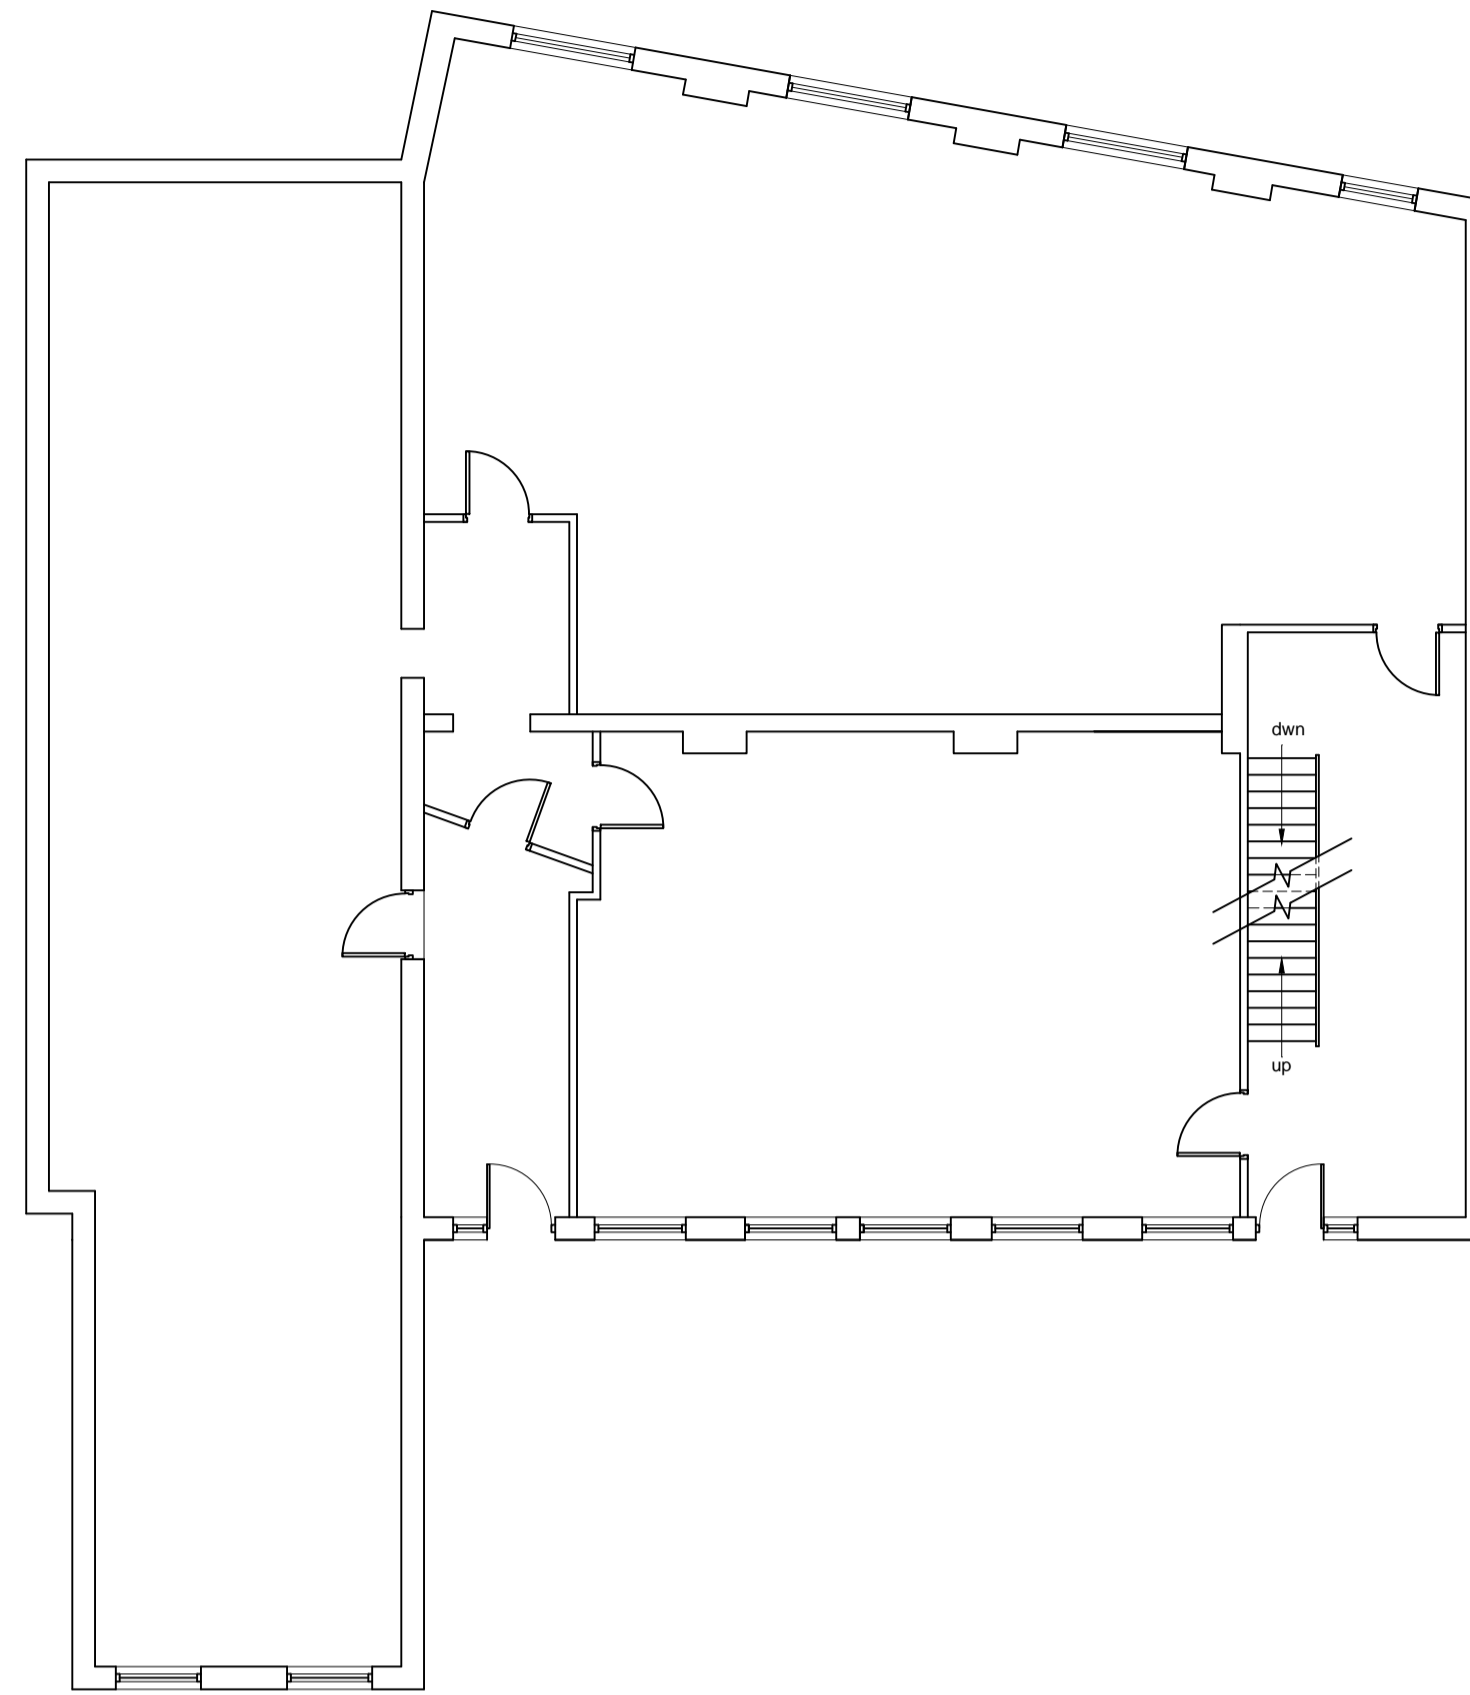

Ground Floor Plan
as existing

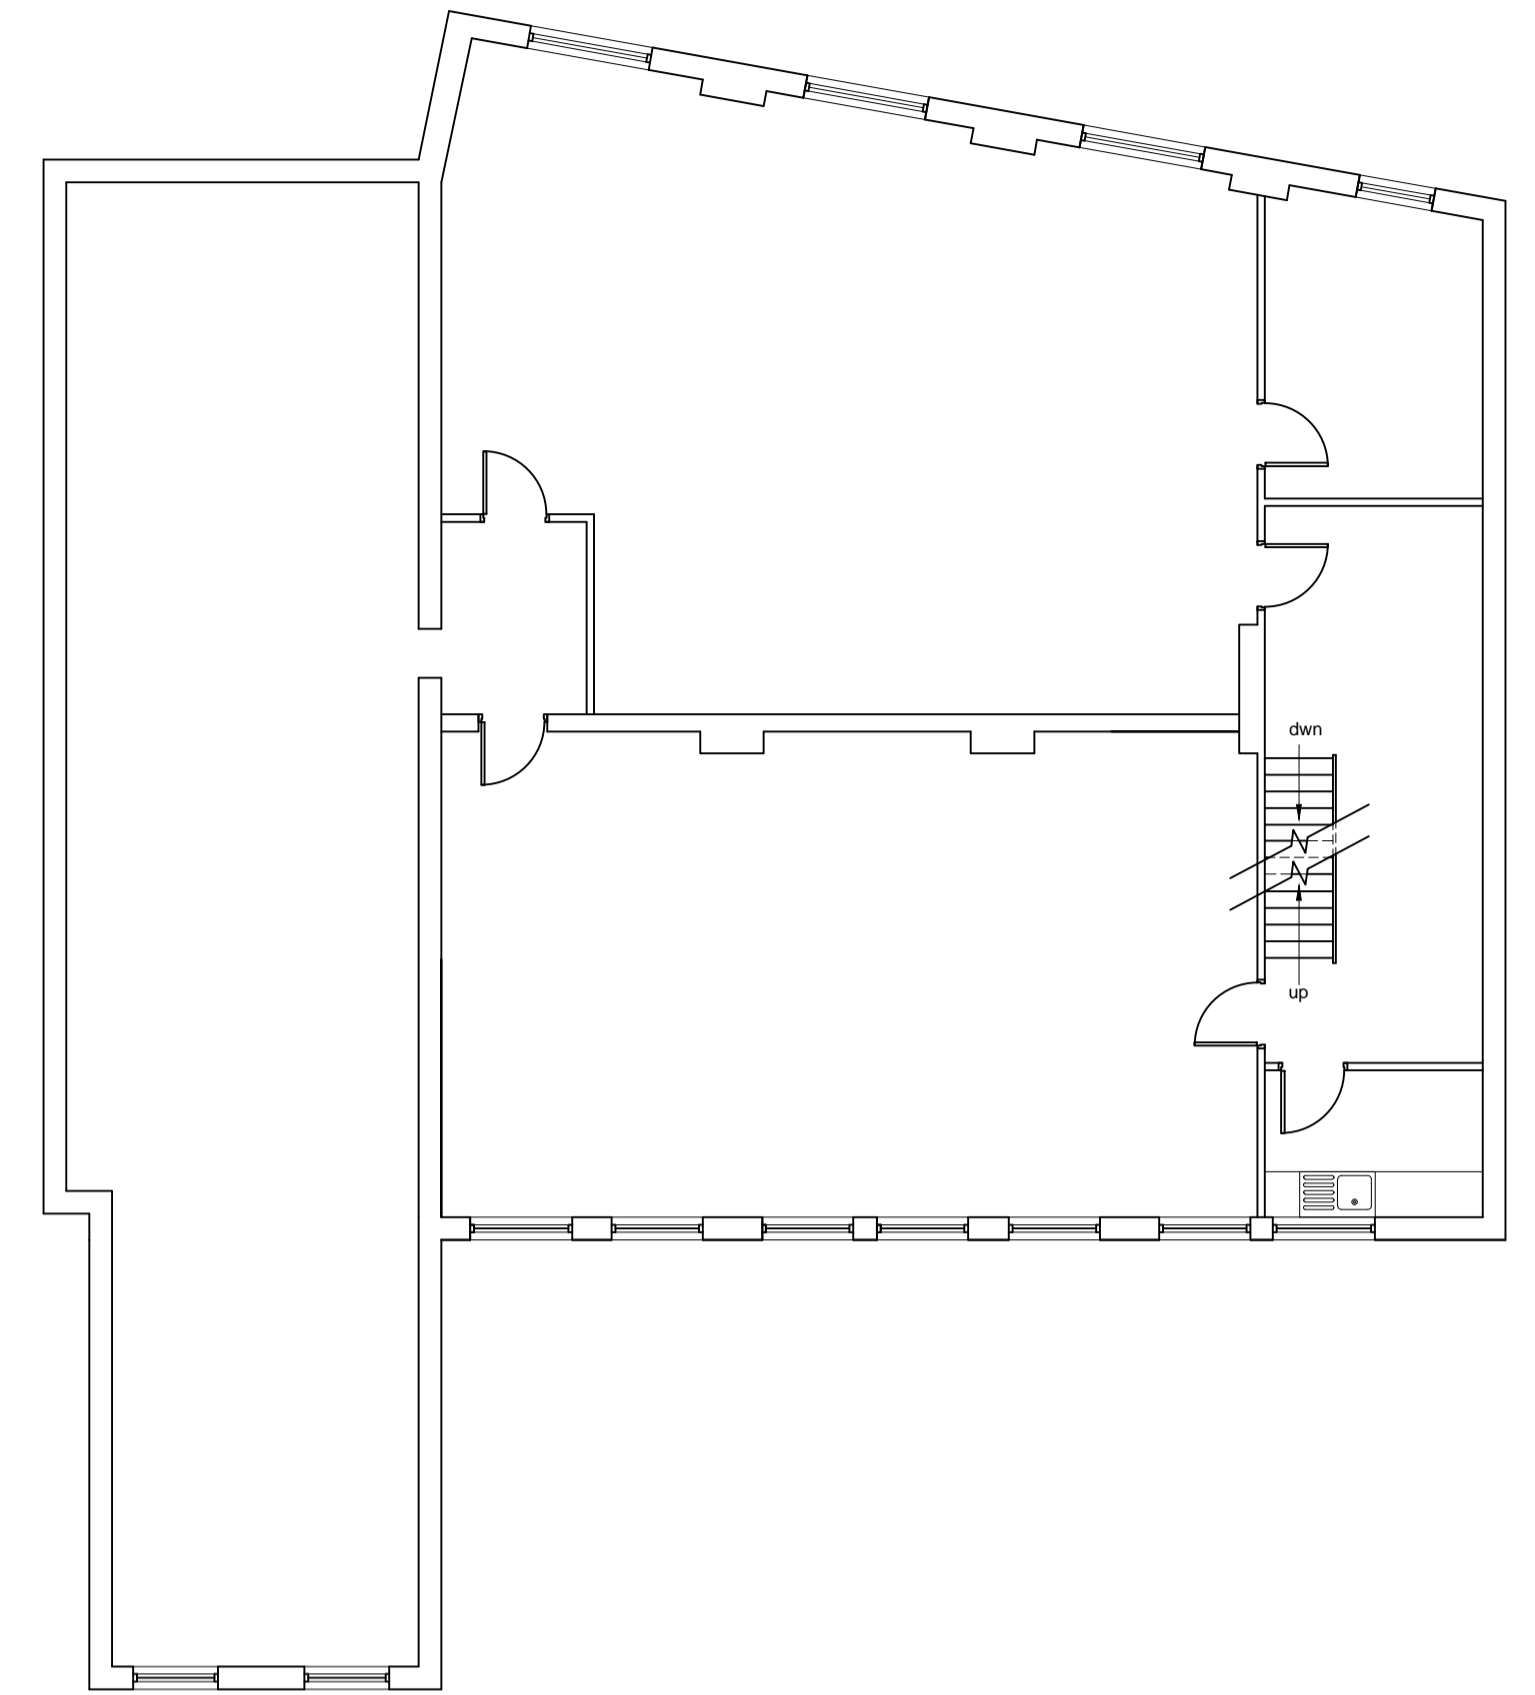

First Floor Plan
as existing

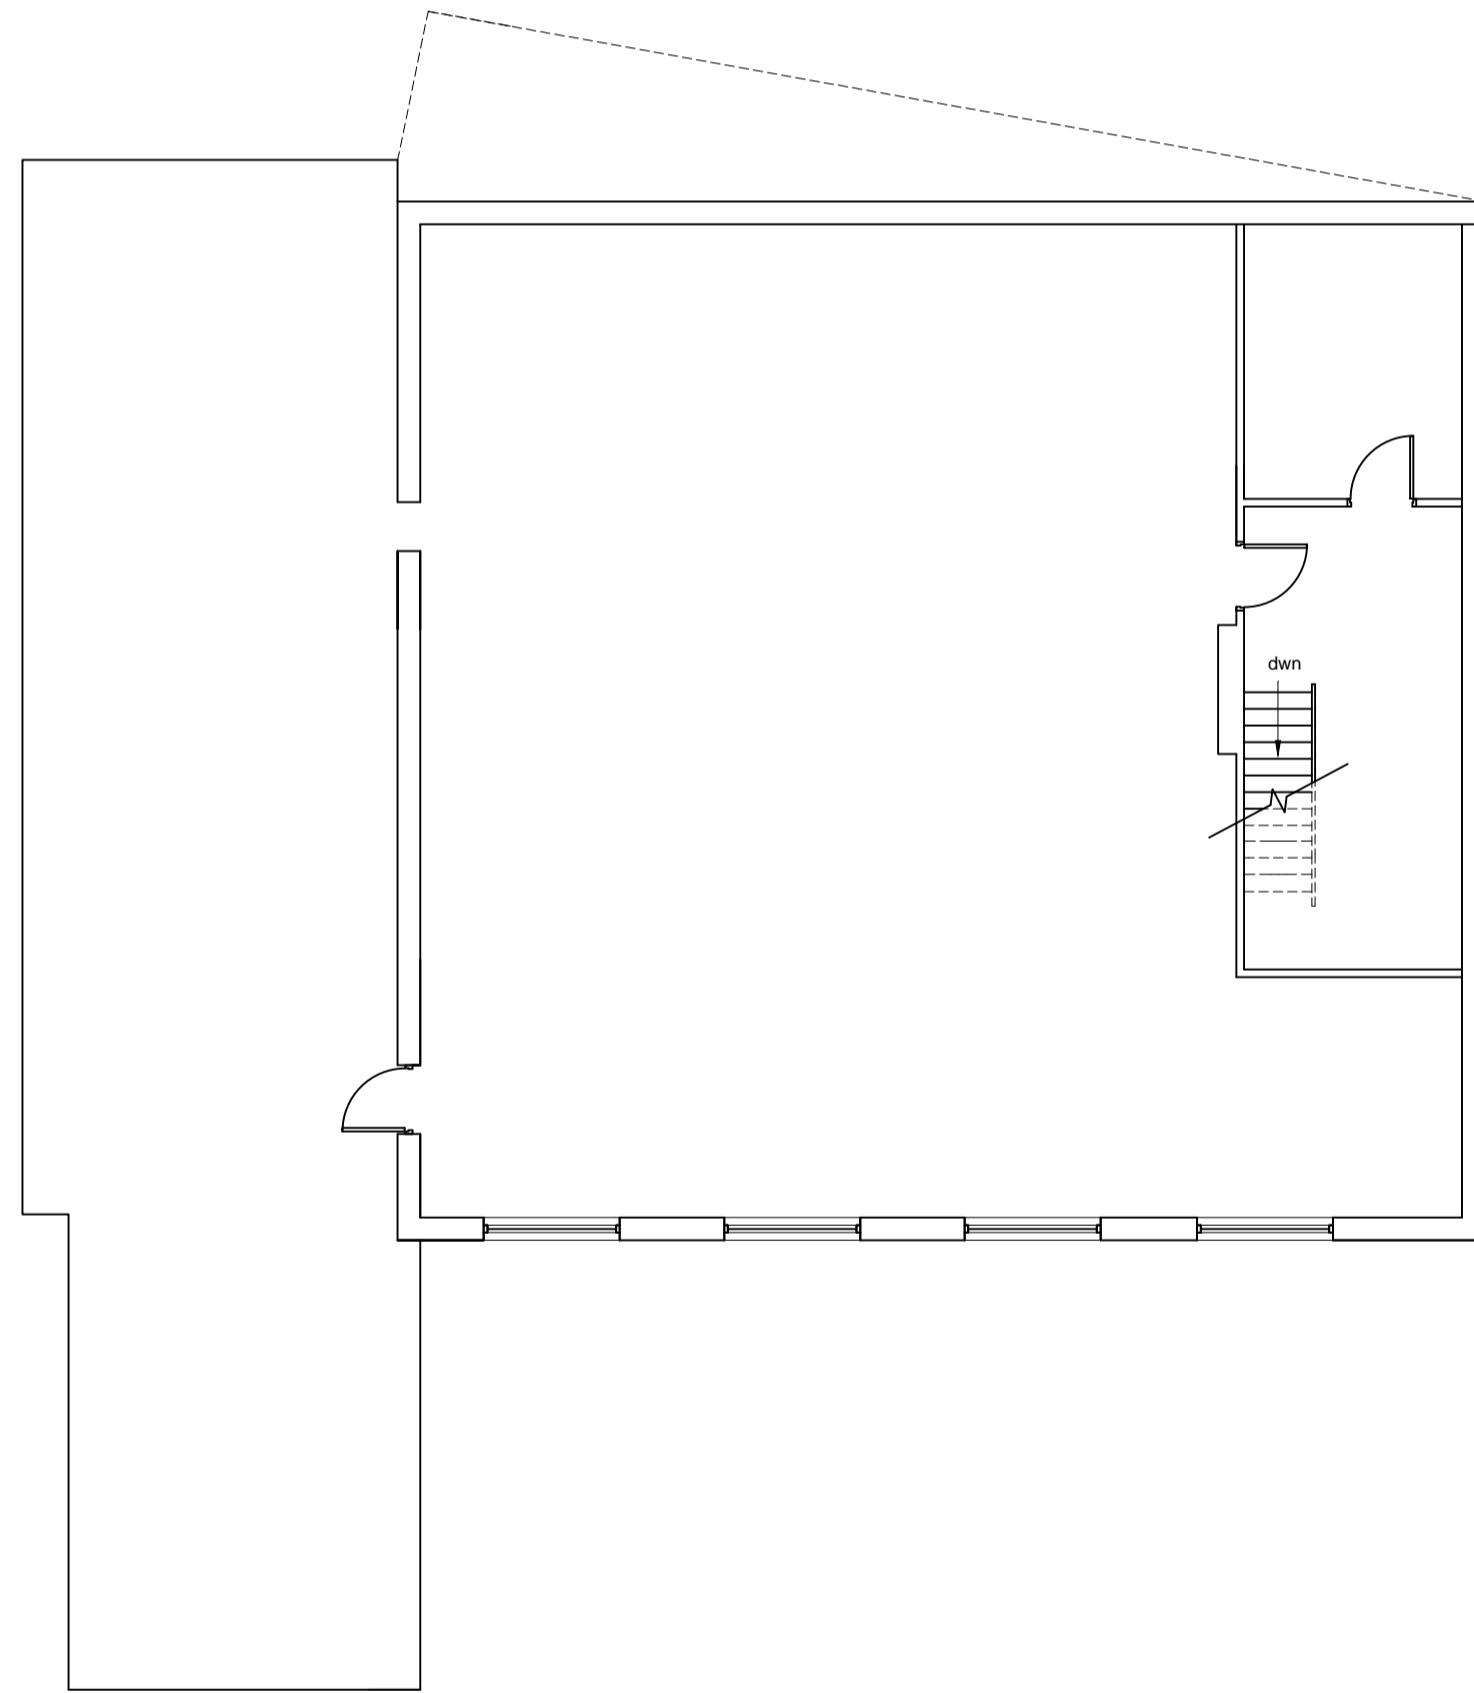

Second Floor Plan
as existing



Neighbouring Property
Existing D1 Use No Changes
Proposed

Proposed Change of use to A3
Restaurant

Revision notes:		
Rev:	Date:	Notes:

Drawn by: SPC
Client: Rafiq Estates

Project: Proposed Alterations and Change of Use to Restaurant Tontine Street, Blackburn
Drawing Title: Existing Plans & Elevations

Date: December 17
Scale @ A1: 1:100
Revision:

Chase Architectural Services Limited 19 St Ives Road Skircoat Green Halifax HX3 0LT 07507 160 849
