



Existing Rear Elevation

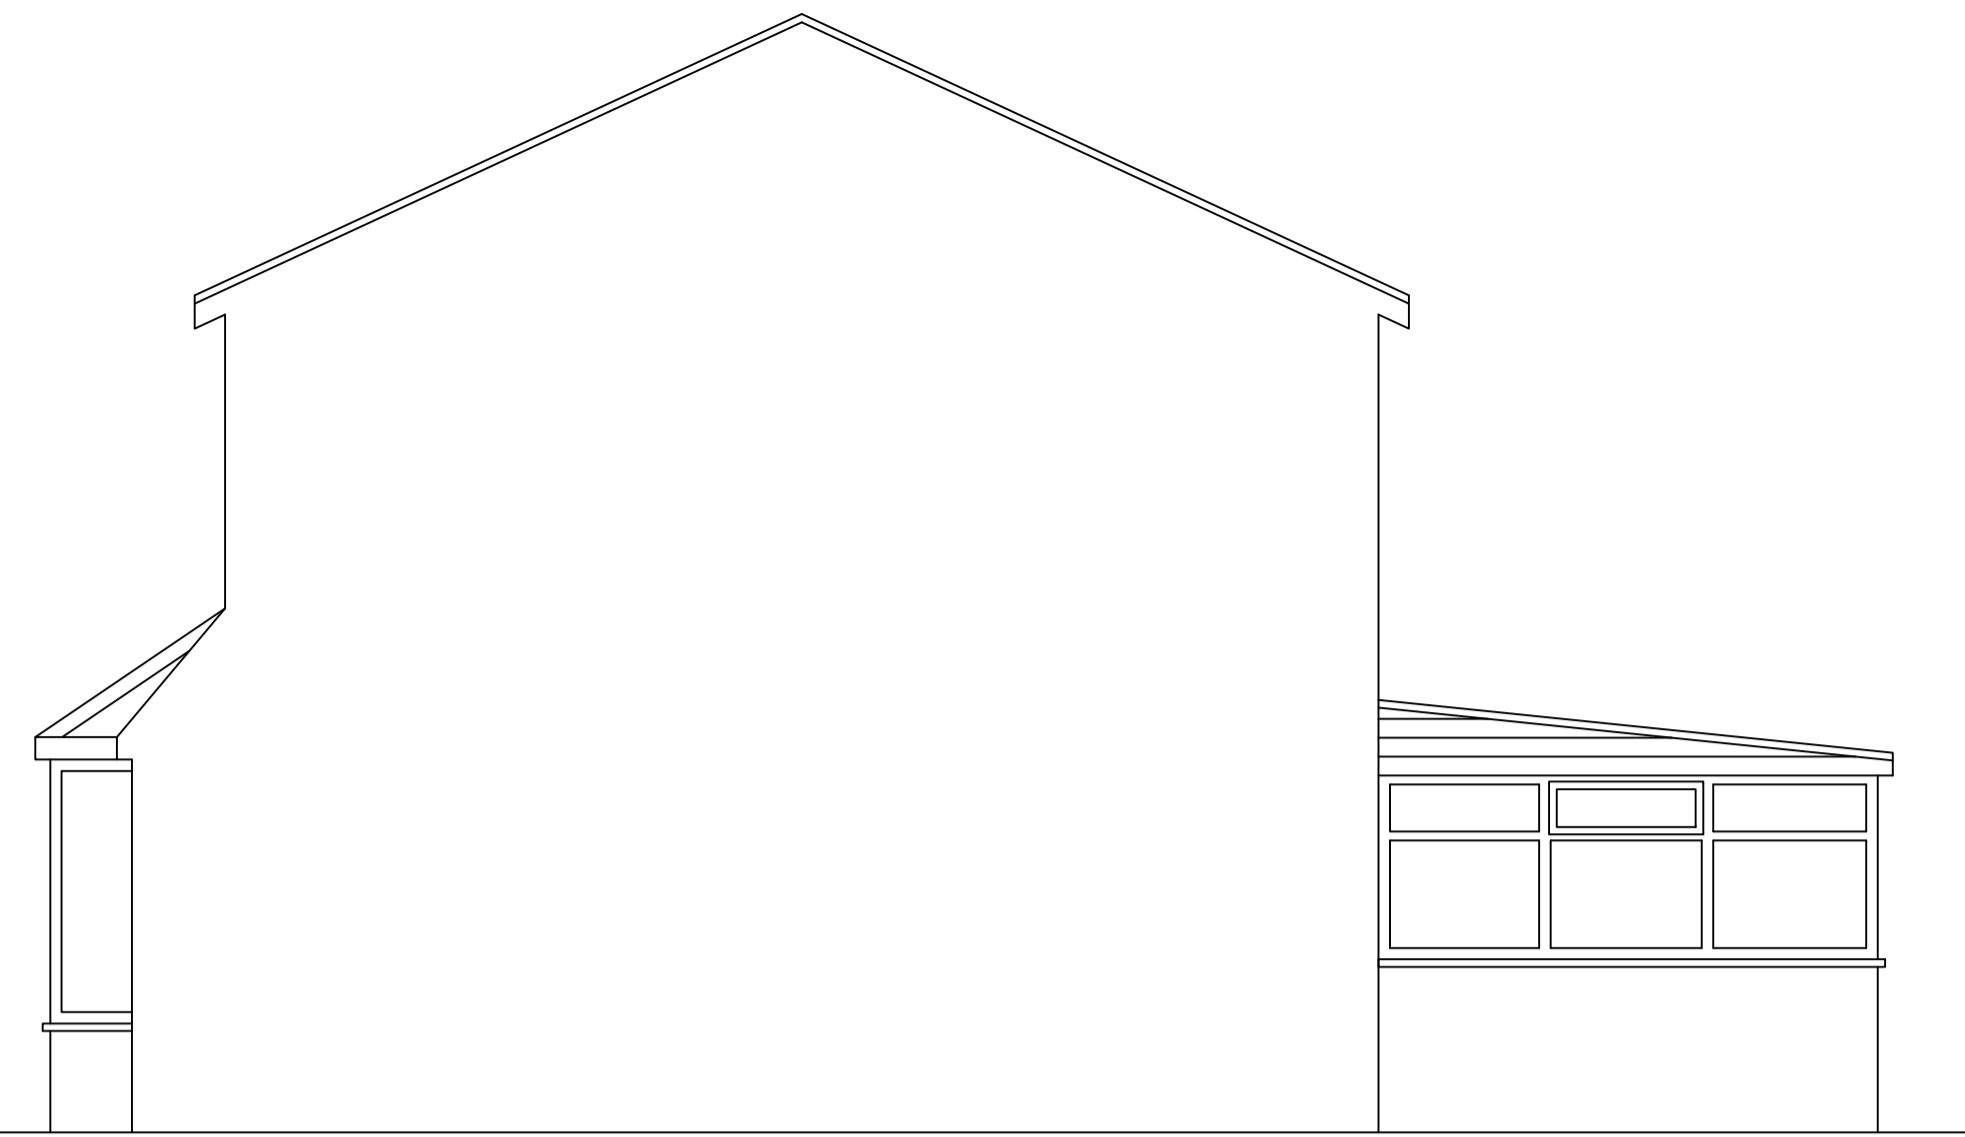


Existing Side Elevation

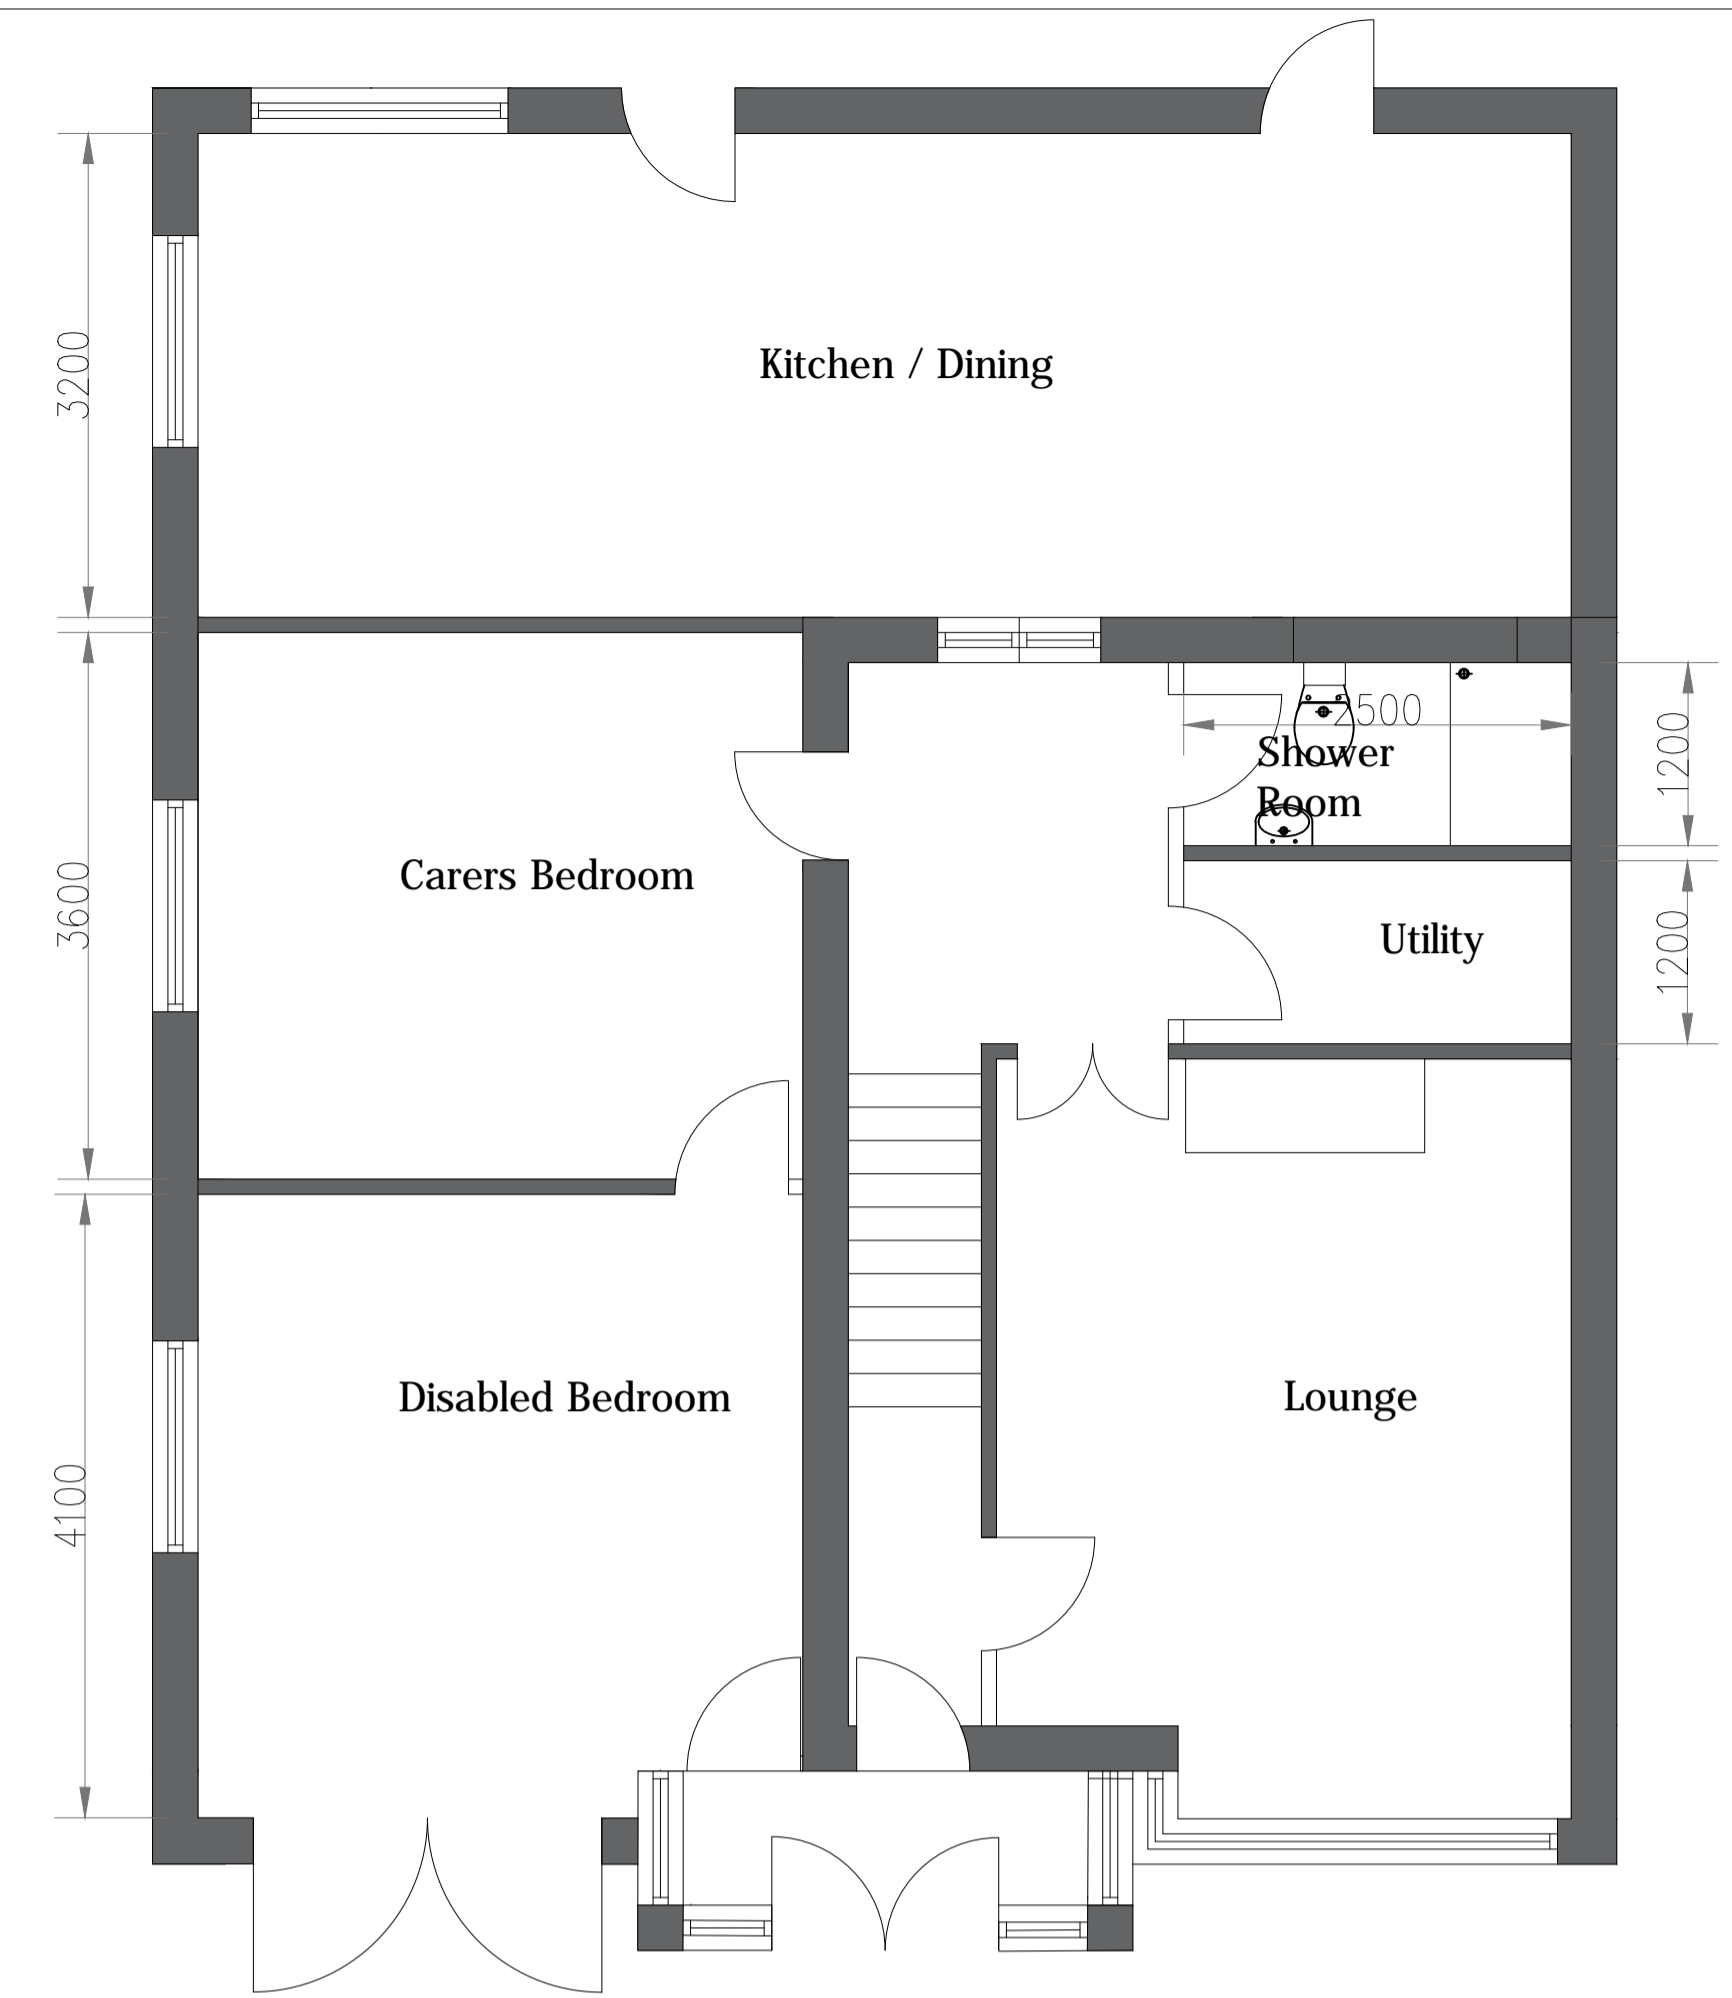


Proposed Ground Floor



Proposed Rear Elevation

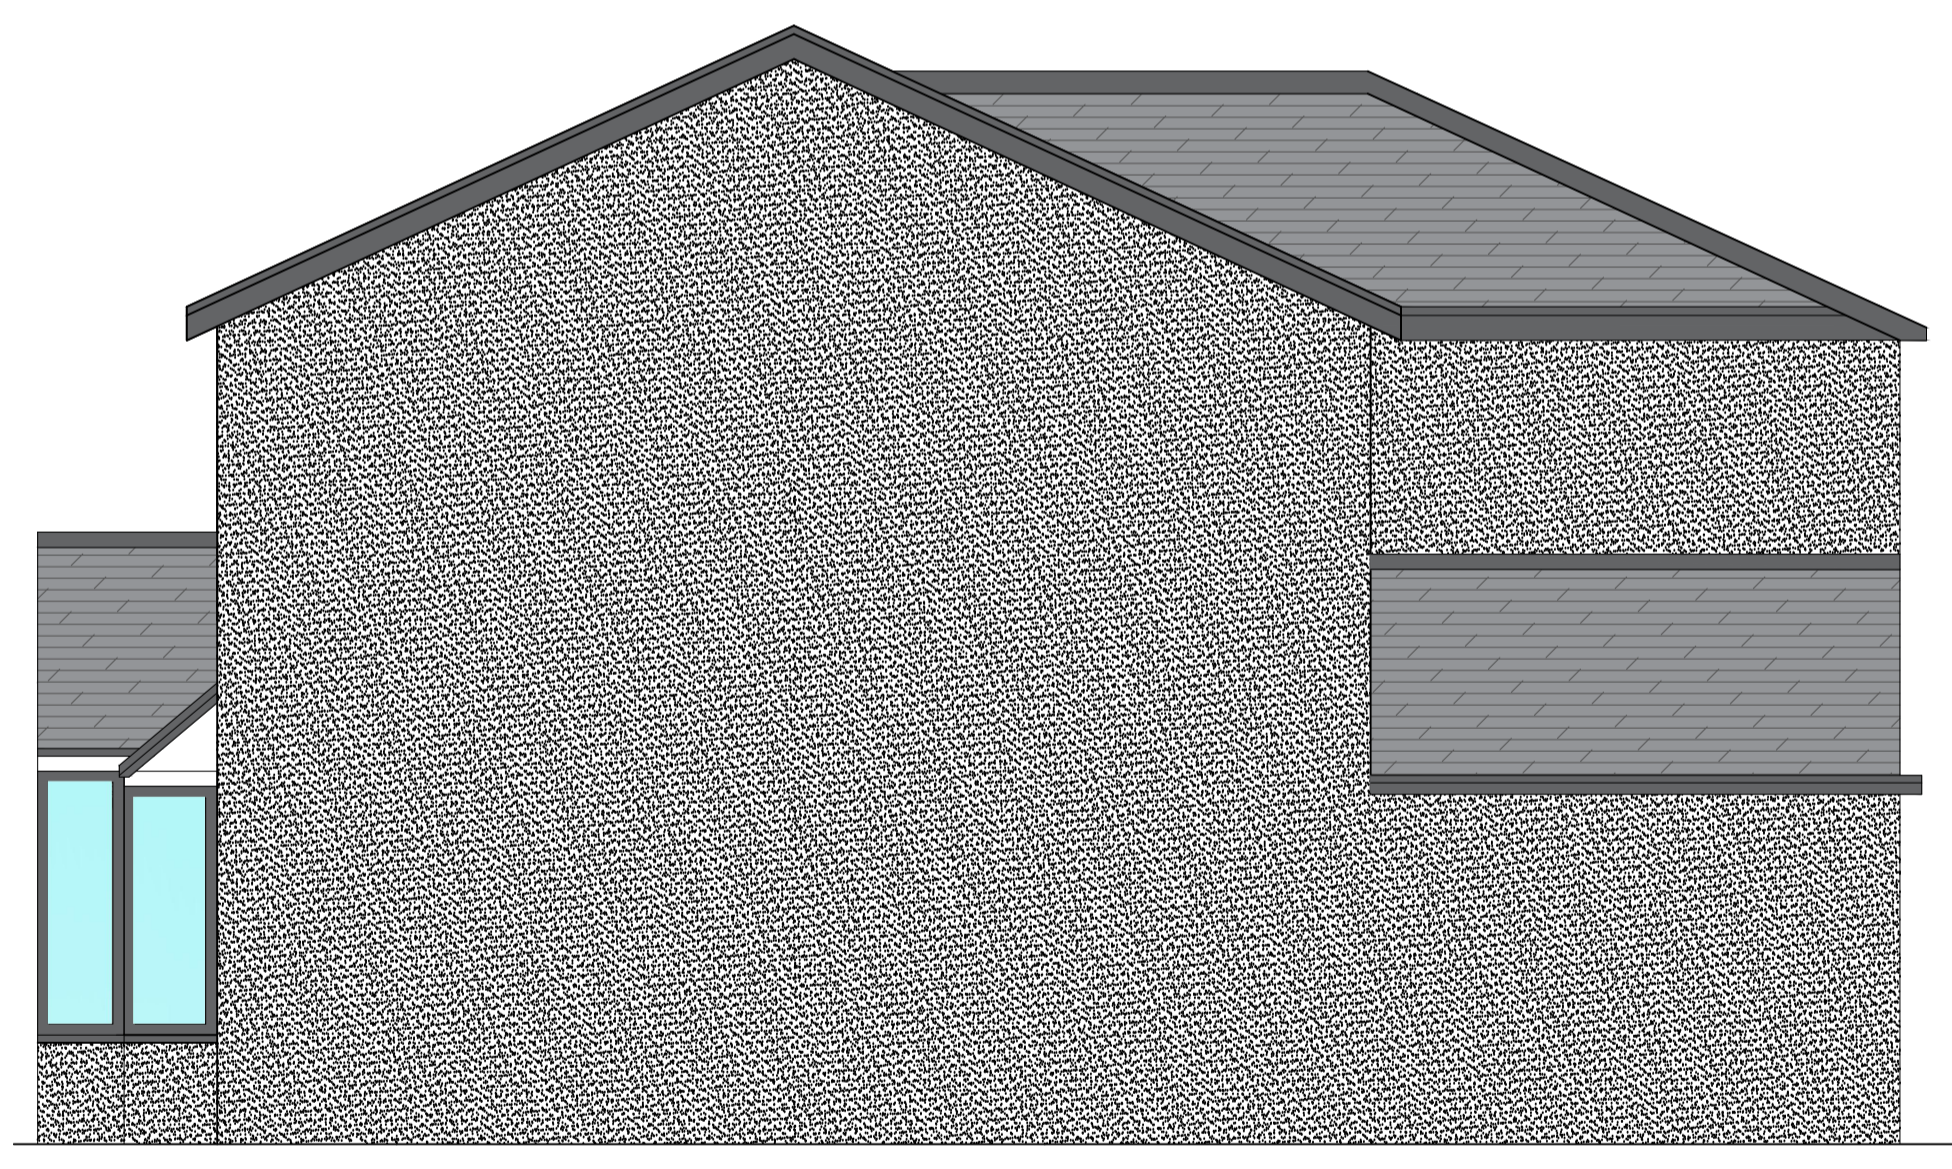

Proposed Side Elevation

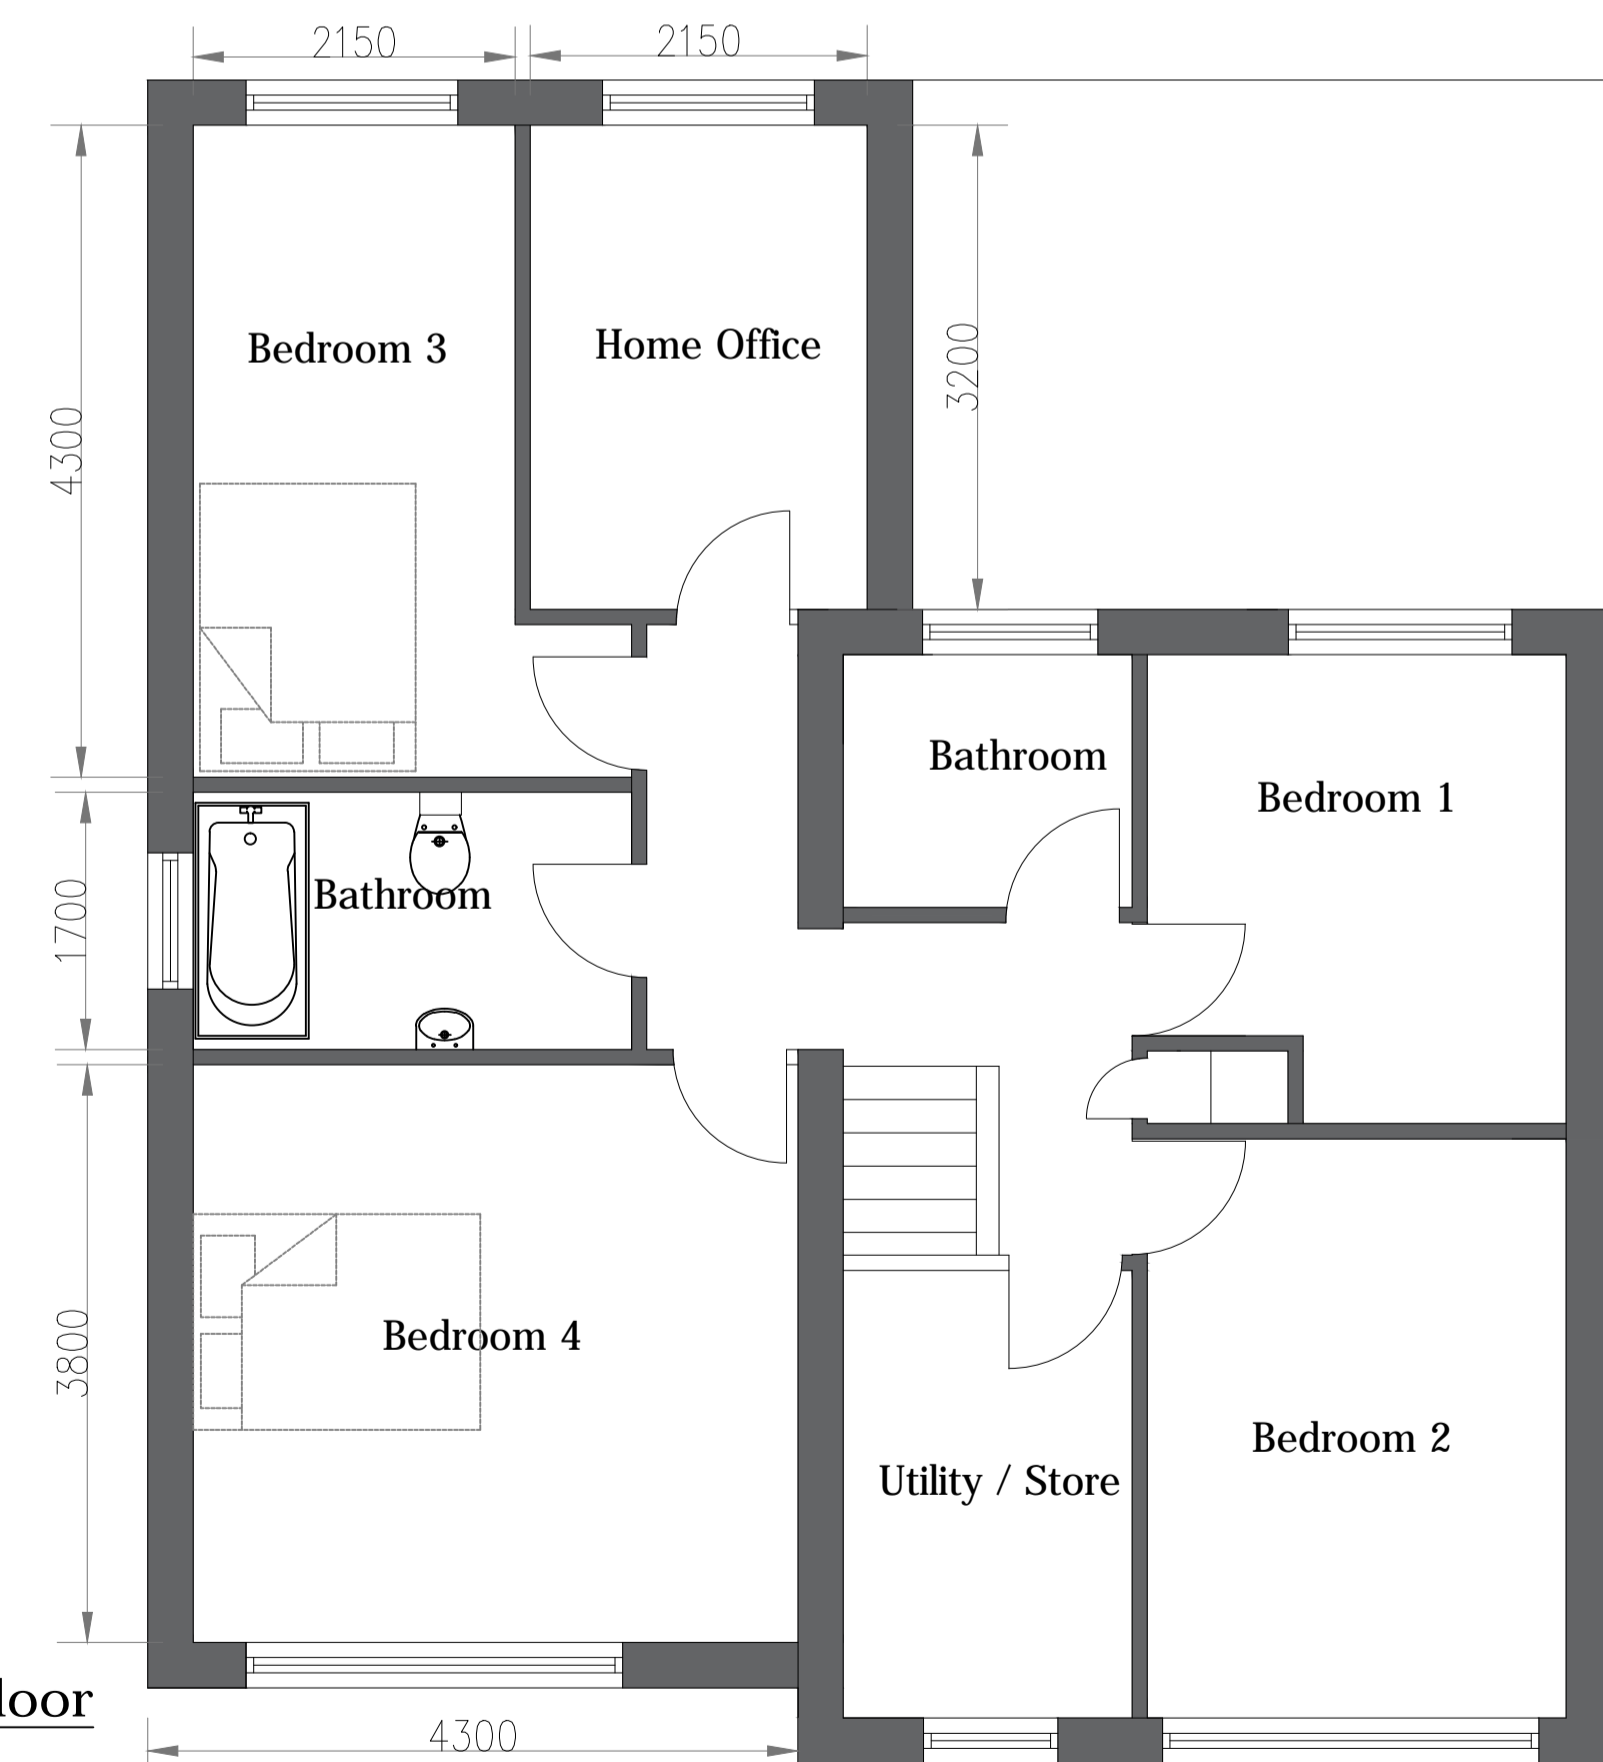

Proposed 1st Floor



Paul at A-Tech Property Services
paul-epcandplans@mail.com

07967 470612
www.epcandplans.co.uk

This drawing is subject to copyright and is not to be reproduced in part or whole without approval.

Figured dimensions must be taken, do not take scaled measurements from the drawing. Any discrepancies must be reported immediately to the Contract Administrator. Contractors are deemed to have visited the site during the tender preparation period. Contractors must check all dimensions on site.

Preliminary Information Only	*
For Construction	
Final / As Built	
Revision	
Amended	

Address	17 Harrow Drive, Blackburn	Client	IM
Drawn	Paul at A-Tech Property Services 07967 470612 paul-epcandplans@mail.com	Date	08.03.18
Title	Proposed Double & Single Storey Rear Extensions	Scale	1:50 & 1:100
		Drawing Number	ATC024.01.18.2