

PROPOSED SECTIONS

CUCKOLDMANS FARM, BLACKSNAPE, DARWEN, LANCS, BB3 3PP


Section A-A

1 : 200



Section B-B

1 : 200

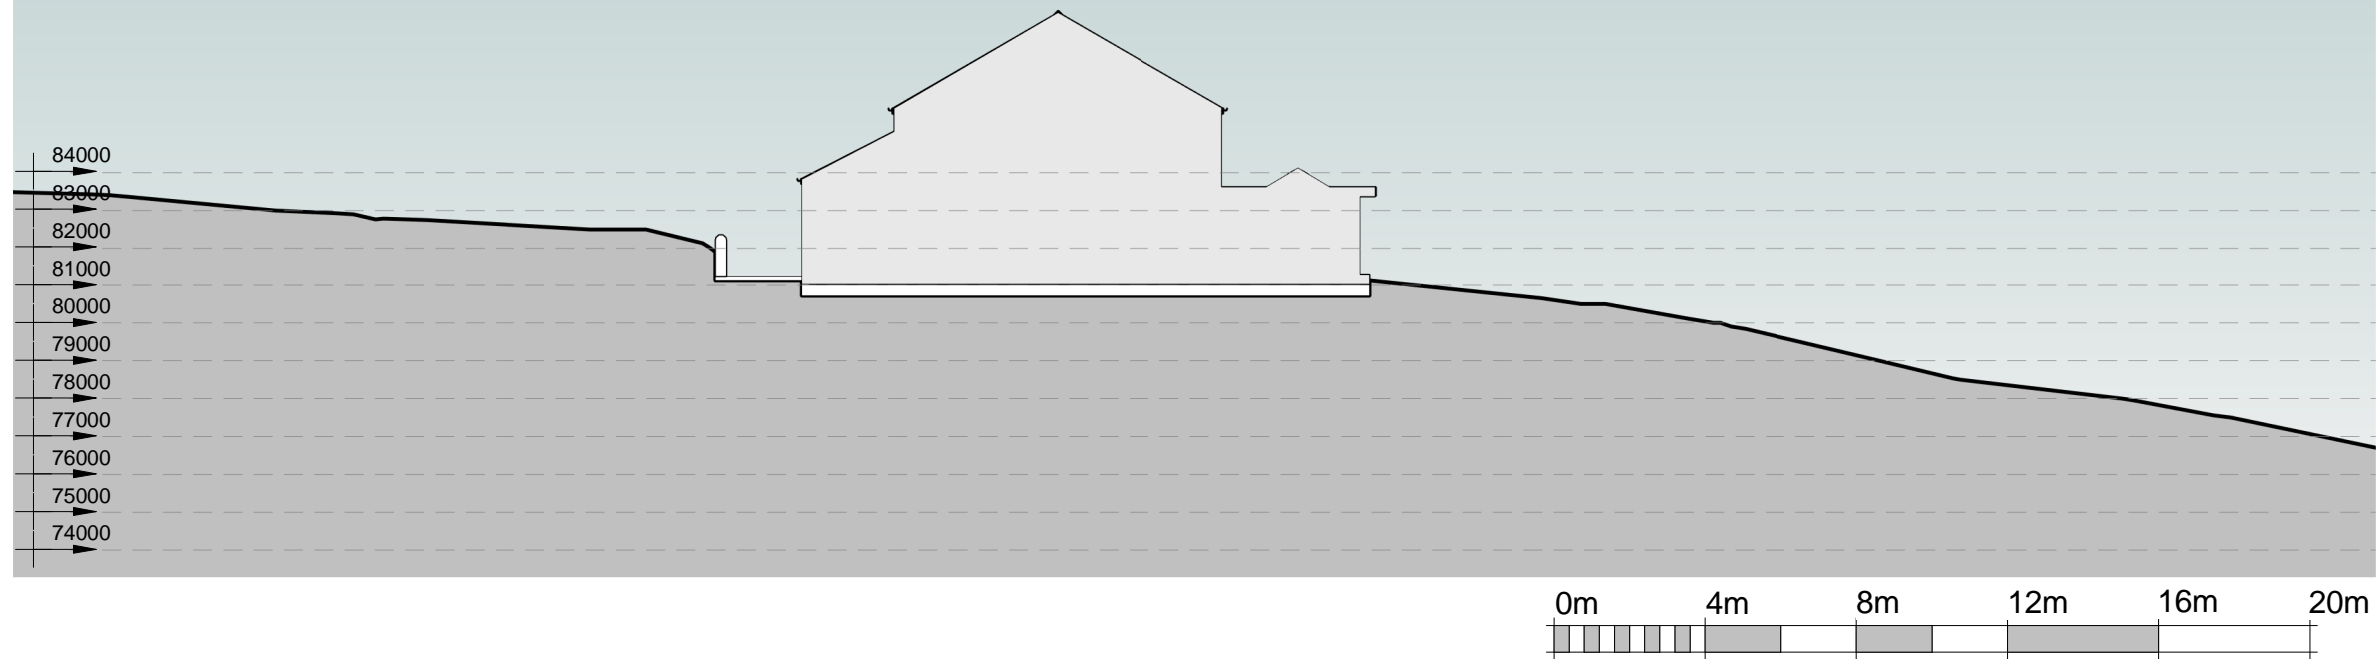

VISUAL SCALE 1:200 @ A3

GA ASSOCIATES
planning • architecture • design

T: 01995 604514
E: info@GrahamAnthonyAssociates.com
W: www.GrahamAnthonyAssociates.com

2 CROSTON VILLA
HIGH STREET
GARSTANG
PRESTON
PR3 1EA

CLIENT: MR OAKES
DWG STATUS: Project Status

DRAWING TITLE / PROJECT: CUCKOLDMANS FARM, BLACKSNAPE, DARWEN, LANCS, BB3 3PP

DRAWING No: GA3060-PSEC-01-A
SCALE(S): A3
DATE:

ALL DRAWINGS ARE TO BE CHECKED ON SITE AND ANY DISCREPANCIES TO BE REPORTED TO GRAHAM ANTHONY ASSOCIATES PRIOR TO PROCEEDING WITH ANY WORKS. DO NOT SCALE OFF DRAWINGS AND REFER TO WRITTEN DIMENSIONS. THIS DRAWING IS SUBJECT TO COPYRIGHT ©.