


PROPOSED FOOTPATH ROUTE

CUCKOLDMAN'S FARM, BLACKSNAPE, DARWEN, LANCS, BB3 3PP

KEY

- LINE OF EXISTING FOOTPATH
- LINE OF FOOTPATH TO BE REROUTED
- LINE OF PROPOSED REROUTED FOOTPATH
- - - LINE OF PROPOSED GARDEN BOUNDARY
- ▨ PROPOSED EXTENSION

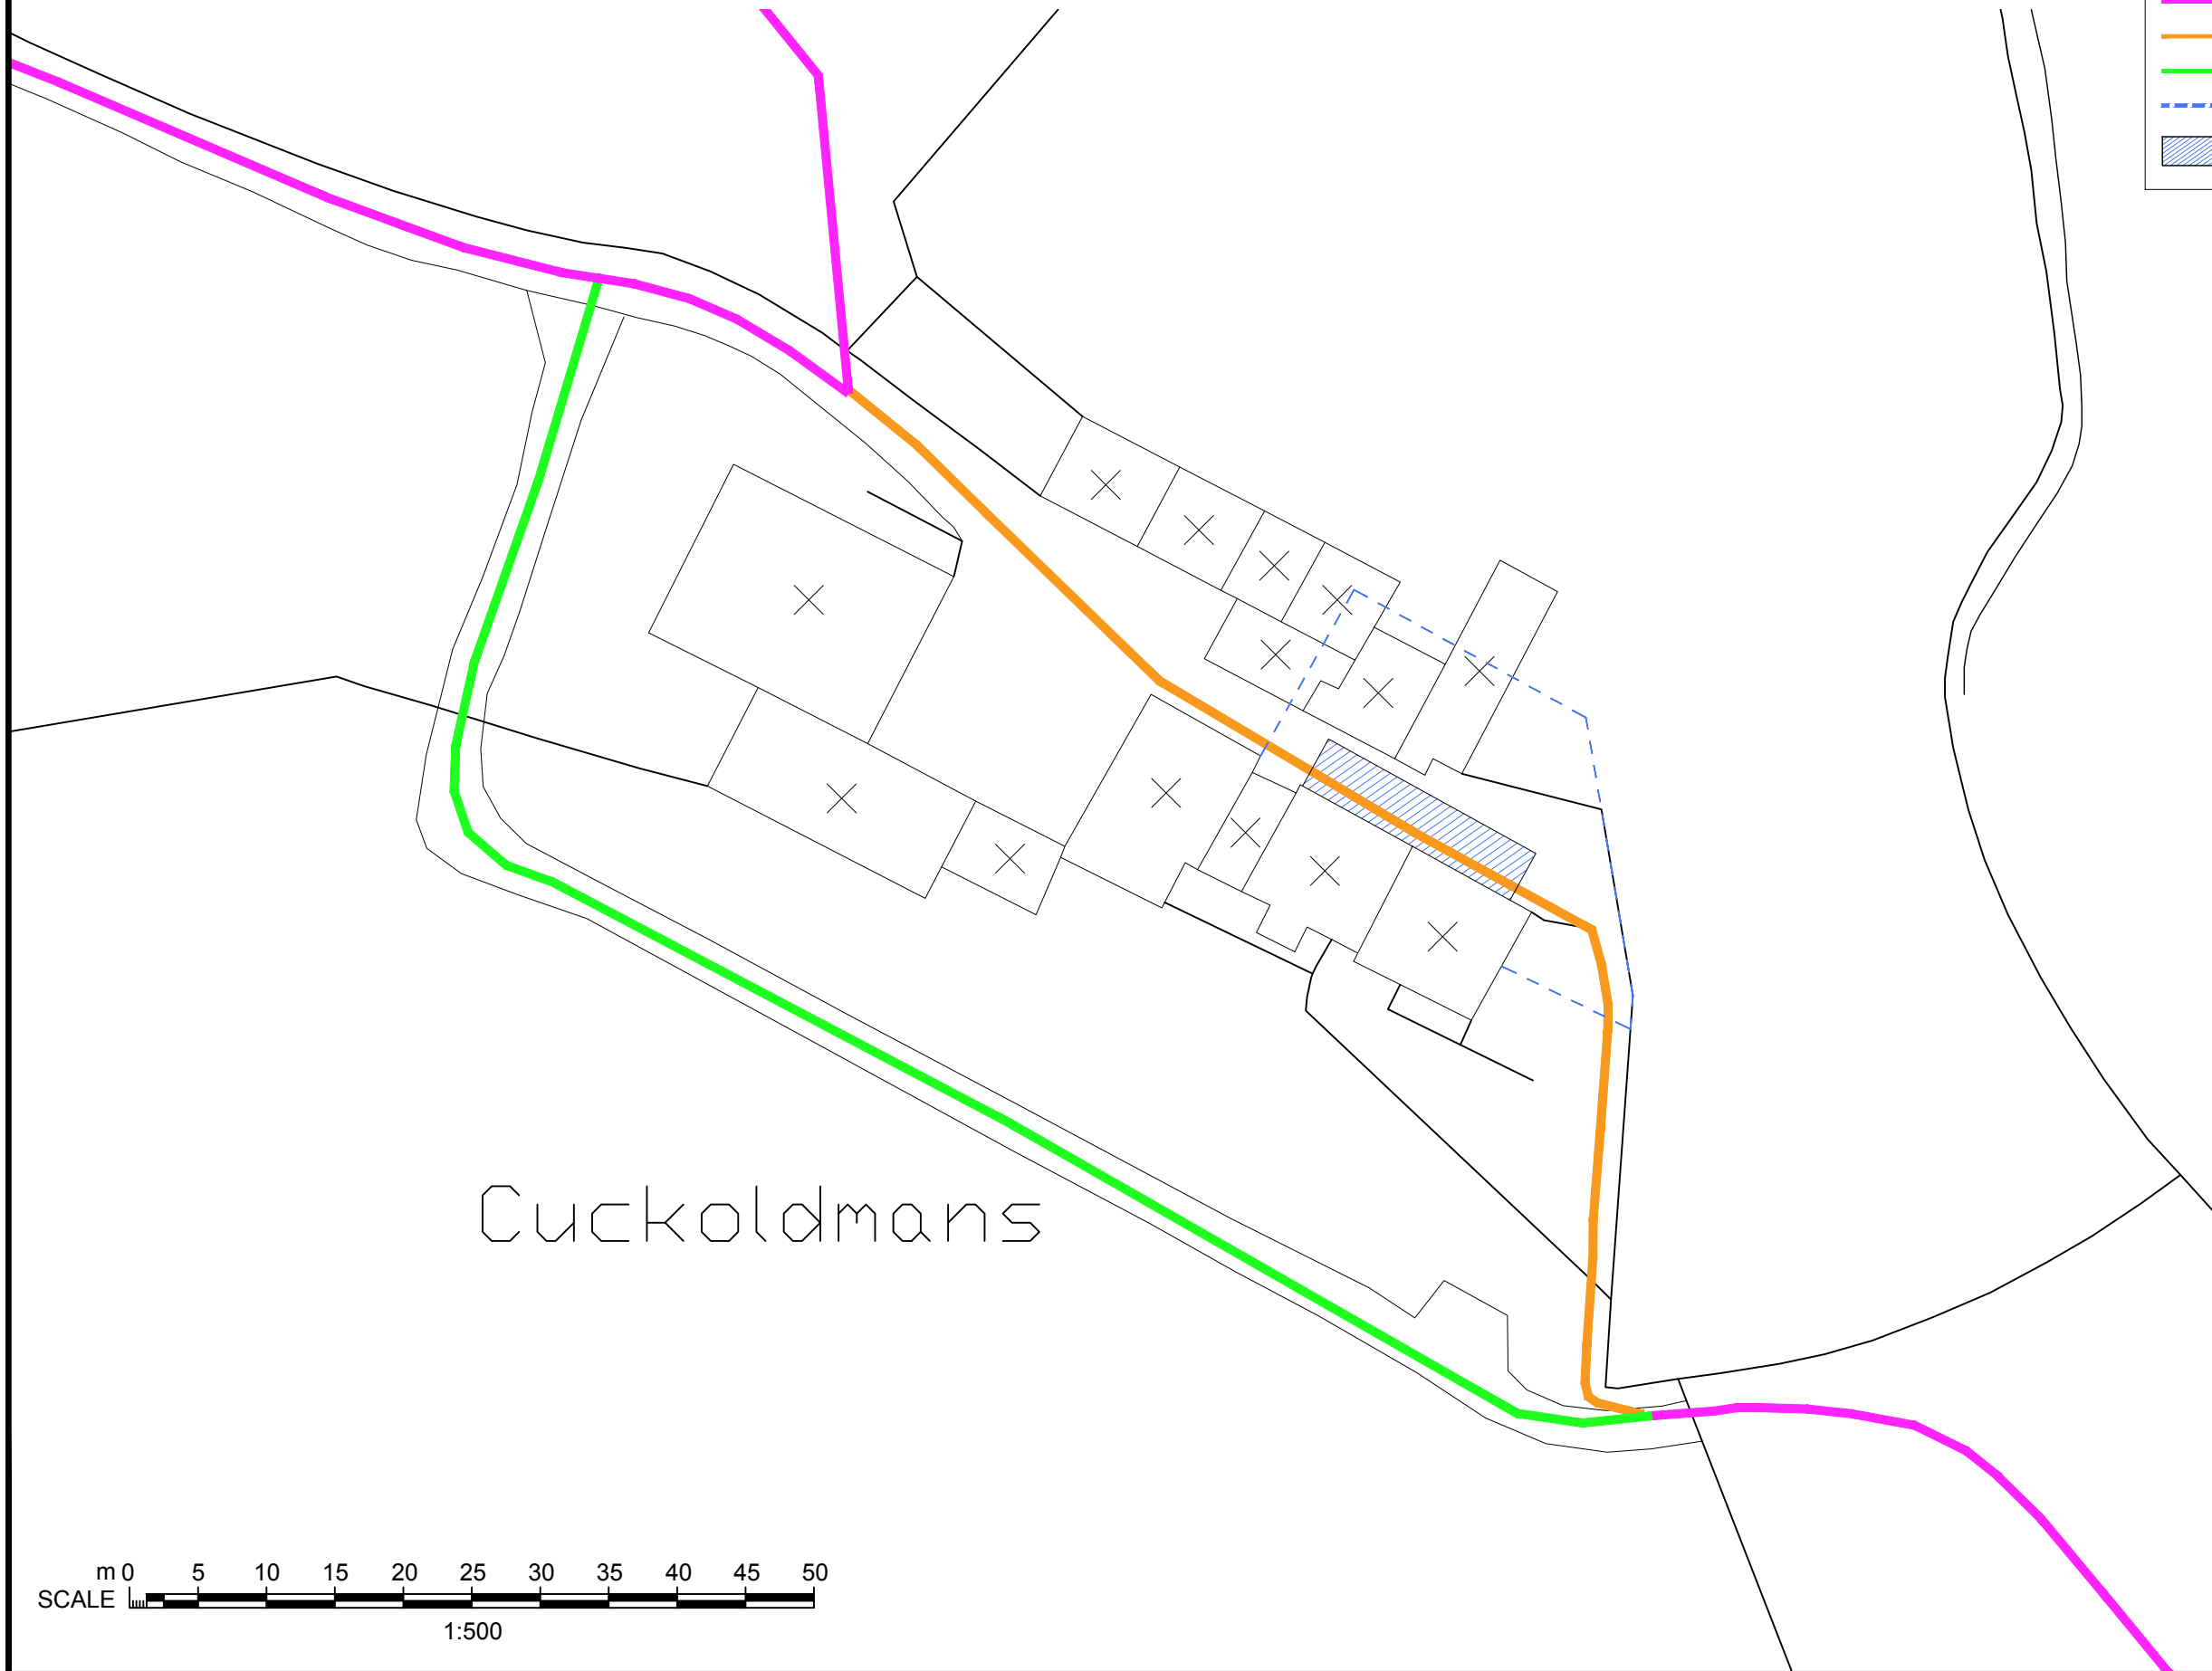

Cuckoldmans



GA ASSOCIATES
planning • architecture • design

2 CROSTON VILLA
HIGH STREET
GARSTANG
PRESTON
PR3 1EA

T: 01995 604514
E: Info@GrahamAnthonyAssociates.com
W: www.GrahamAnthonyAssociates.com

CLIENT: MR OAKES
DWG STATUS: PLANNING PURPOSES ONLY

DRAWING TITLE / PROJECT: **PROPOSED FOOTPATH ROUTE:**
CUCKOLDMAN'S FARM, BLACKSNAPE, DARWEN, LANCS, BB3 3PP

DRAWING No: GA3060-FP-02-A
SCALE: 1:500 (A3)
DATE: APRIL '17

ALL DIMENSIONS TO BE CHECKED ON SITE AND ANY DISCREPANCIES TO BE REPORTED TO GRAHAM ANTHONY ASSOCIATES PRIOR TO PROCEEDING WITH ANY WORKS. DO NOT SCALE OFF DRAWING AND REFER TO WRITTEN DIMENSIONS.
THIS DRAWING IS SUBJECT TO COPYRIGHT ©