



PROPOSED SITE SCHEME

CUCKOLDMANS FARM, BLACKSNAPE, DARWEN, LANCS, BB3 3PP



KEY

- - - POST AND WIRE FENCING
- - - POST AND RAIL FENCING
- LINE OF FOOTPATH REMAINING AS EXISTING
- LINE OF EXISTING FOOTPATH TO BE DIVERTED
- LINE OF PROPOSED DIVERTED FOOTPATH
- EXISTING TREE'S
- PROPOSED TREE'S

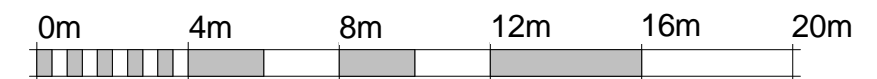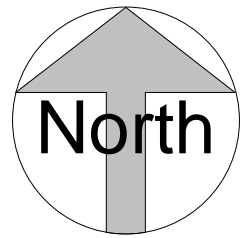

VISUAL SCALE 1:200 @ A3

Site
1 : 200

planning • architecture • design

GA ASSOCIATES

2 CROSTON VILLA
HIGH STREET
GARSTANG
PRESTON
PR3 1EA

T: 01995 604514
E: info@GrahamAnthonyAssociates.com
W: www.GrahamAnthonyAssociates.com

CLIENT MR OAKES	DWG STATUS Project Status
DRAWING TITLE / PROJECT CUCKOLDMANS FARM, BLACKSNAPE, DARWEN, LANCS, BB3 3PP	
DRAWING No. GA3060-PSP-01	SCALE(S) A2
ALL DIMENSIONS TO BE CHECKED ON SITE AND ANY DISCREPANCIES TO BE REPORTED TO GRAHAM ANTHONY ASSOCIATES PRIOR TO PROCEEDING WITH ANY WORKS. DO NOT SCALE OFF DRAWING AND REFER TO WRITTEN DIMENSIONS.	