


NOTE:- THESE DRAWINGS ARE FOR PLANNING APPROVAL PURPOSES ONLY.

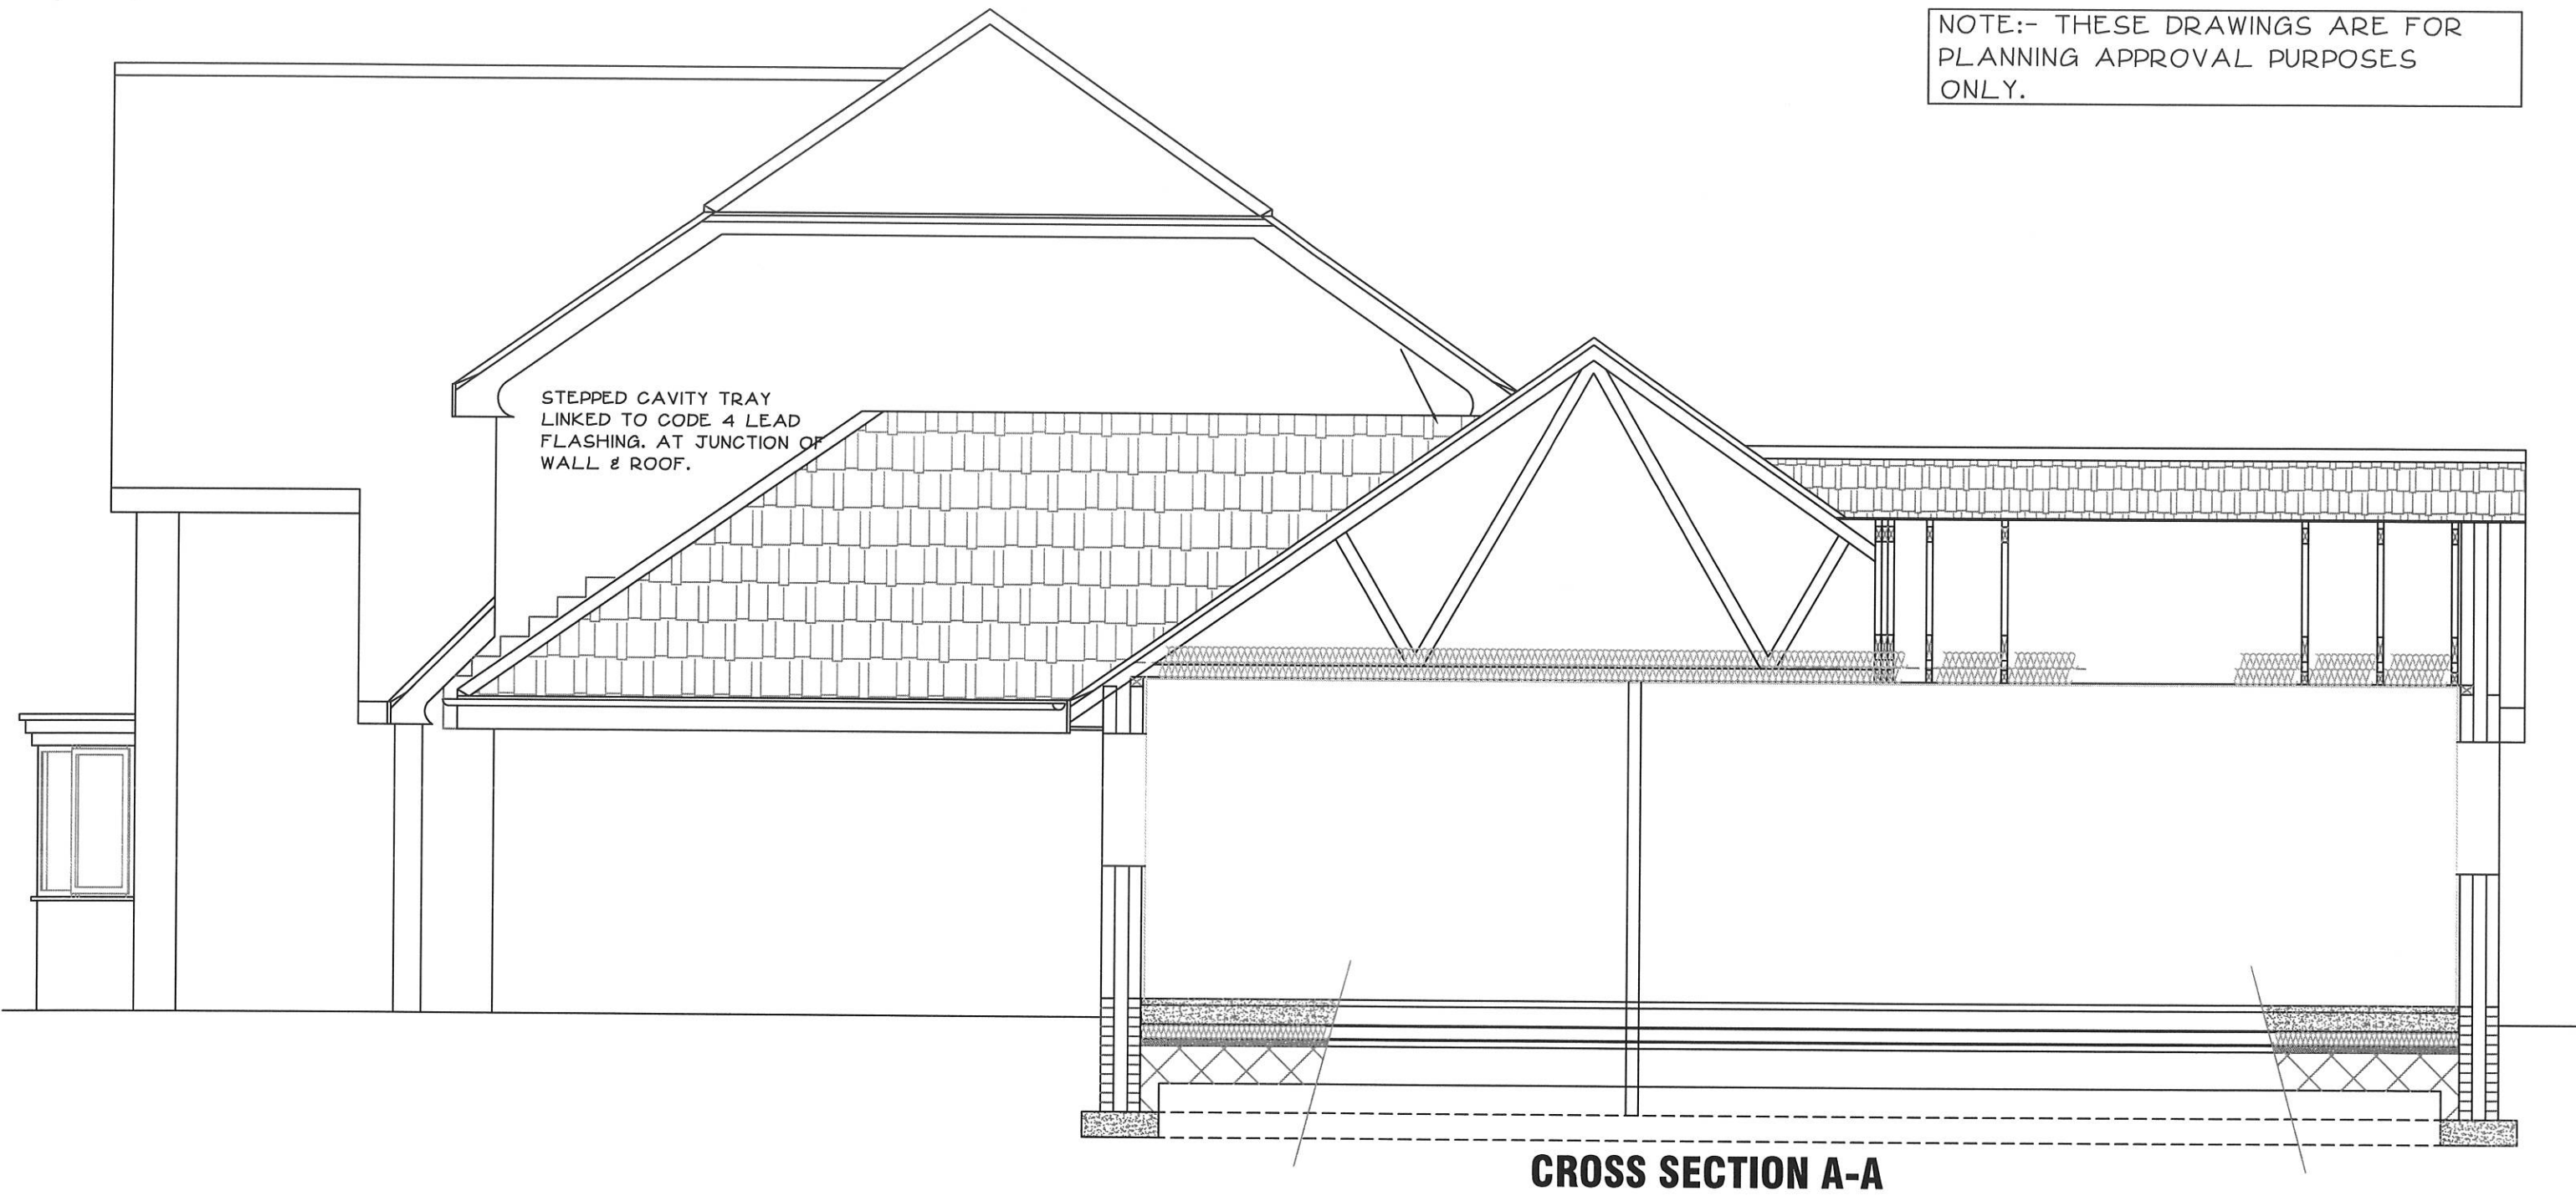

No reliance should be placed upon dimensions which are scaled off this drawing : please see annotation.

Revision																				
Issued	14.08.17	15.08.17	17.08.17	21.08.17	18.10.17	23.01.18														
PLANNING DEPT				1		1														
CLIENT	1	1	1																	
BUILDING REGS						1														

title
 PROPOSED SINGLE STOREY
 ANCILLARY GRANNY FLAT AT:-
 38 EDEN PARK, BLACKBURN.
 BB2 7HJ.

PROPSOED CROSS-SECTION A-A

YOUNUS KHAN
 ARCHITECTURAL CONSULTANT

YOUNUS KHAN B.A (HONS) ARCH. DIP. ARCH.
 TEL + FAX BLACKBURN 01254 691988. MOBILE 07930 344601

date	drawn	checked	rev.
AUG 2017			
scale	project no.	drawing no.	
1:100	3161	05	