



NOTE:- THESE DRAWINGS ARE FOR PLANNING APPROVAL PURPOSES ONLY.

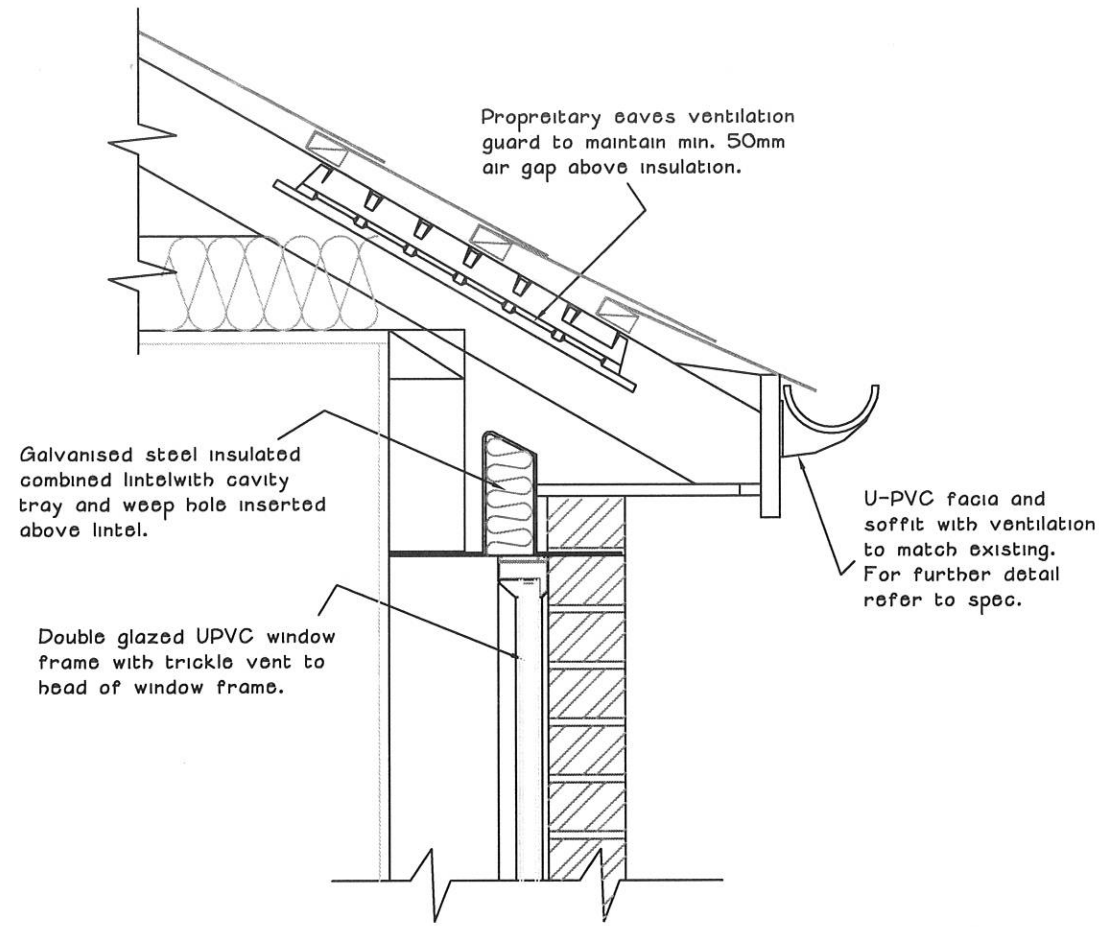


TYPICAL WINDOW HEAD DETAIL.  
SCALE 1:10

Were necessary proprietary gas membrane barrier installed directly below suspended concrete slab and to be taken up vertically up the side of the inner leaf and linked back to internal leaf dpc with cavity tray as shown.

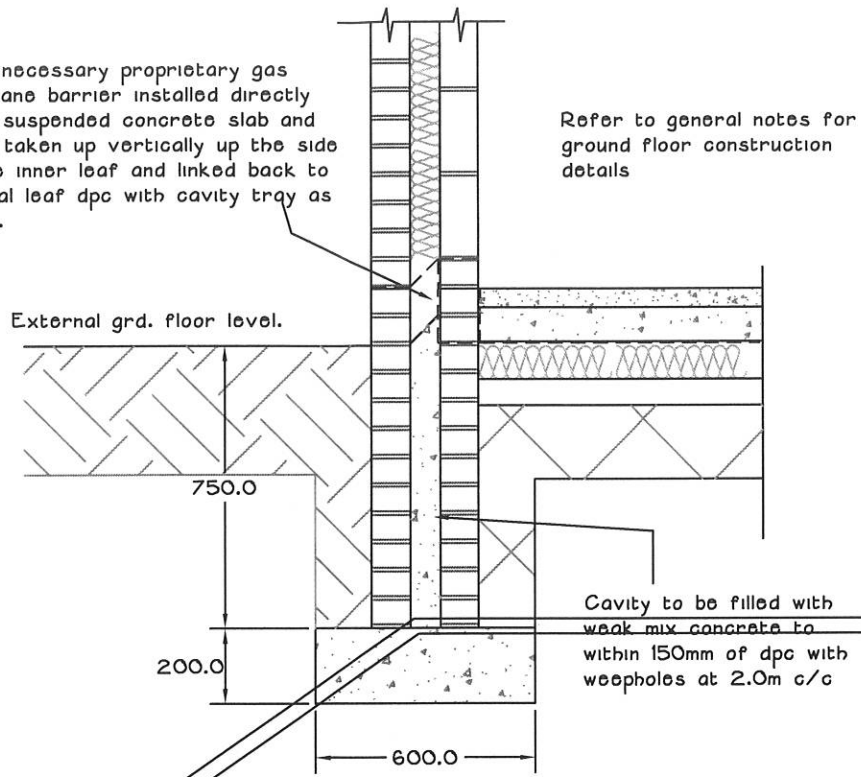

No reliance should be placed upon dimensions which are scaled off this drawing; please see annotation.

Revision																			
Issued		02.06.14	23.01.18																
PLANNING DEPT	1	1																	
CLIENT	1																		
BUILDING REGS																			

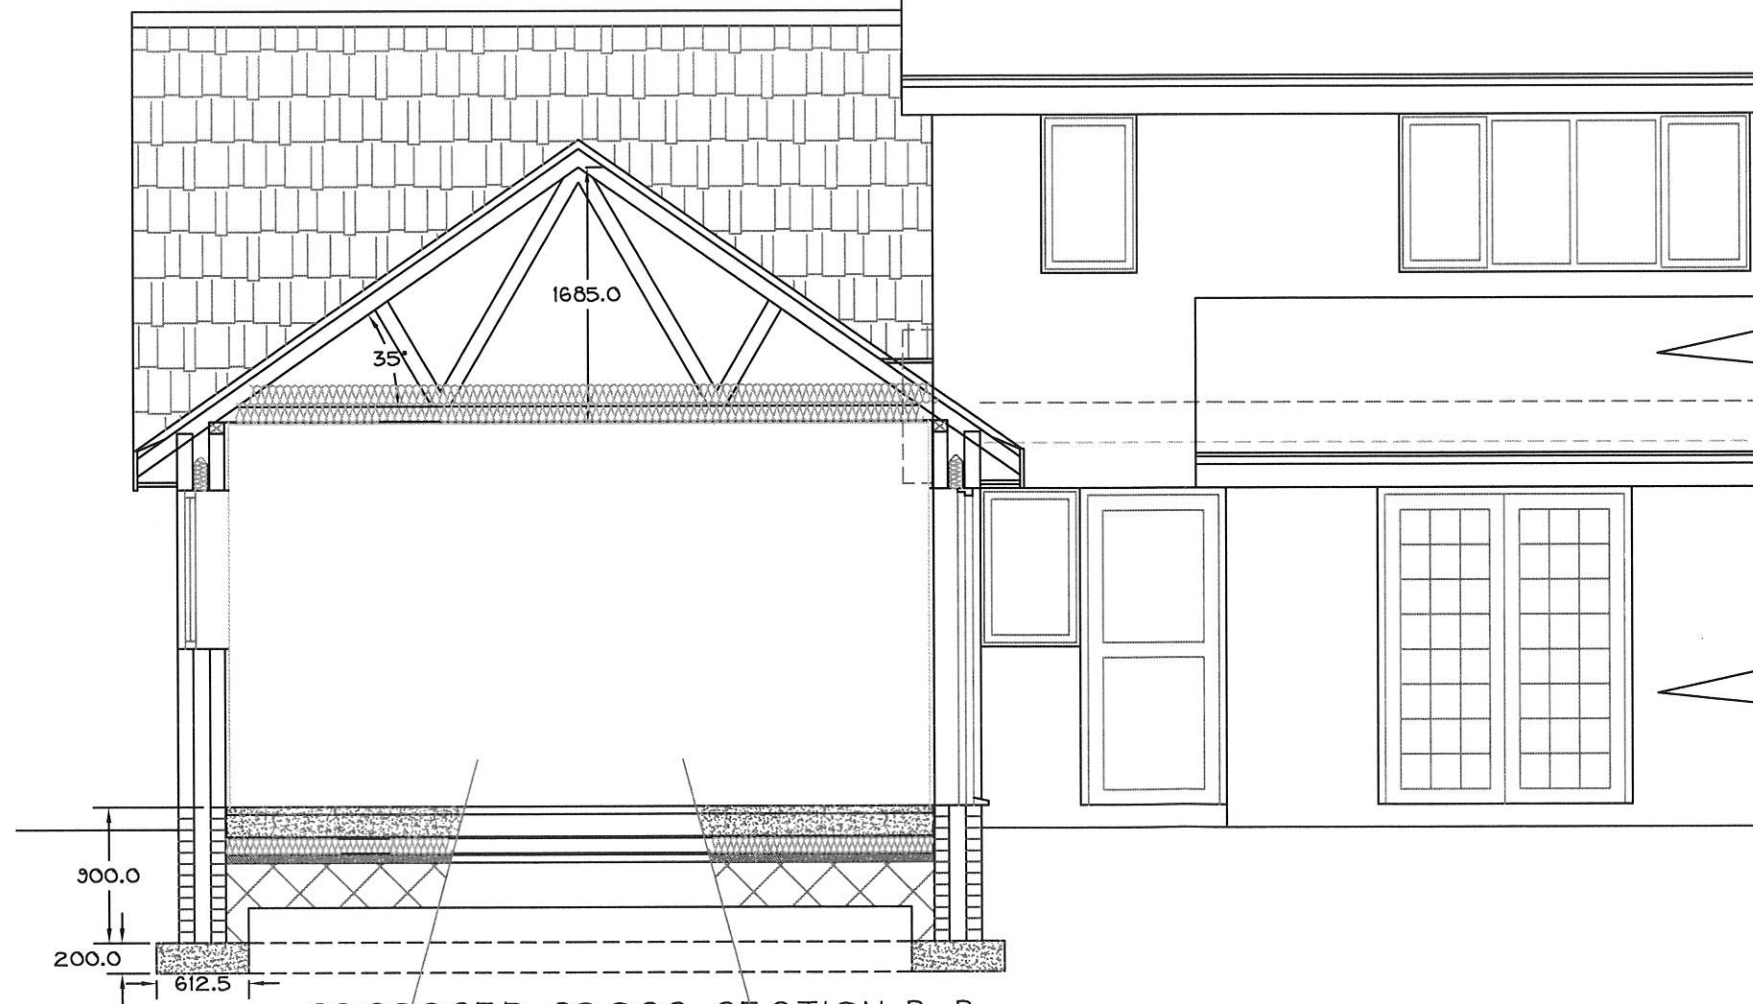

PROPOSED CROSS-SECTION B-B.  
SCALE 1:50

title  
PROPOSED REAR DOUBLE & SINGLE STOREY EXTENSIONS AND CONVERSION OF FRONT SHED BUILDING INTO ENLARGED BATHROOM AT:- 49 ST. CLEMENT ST, BLACKBURN. BB1 1NW.

PROPOSED CROSS-SECTION B-B

**YOUNUS KHAN**  
ARCHITECTURAL CONSULTANT

YOUNUS KHAN B.A (HONS) ARCH. DIP. ARCH.  
TEL + FAX BLACKBURN 01254 691988. MOBILE 07930 344601

date	drawn	checked	rev.
NOV 2017			
scale	project no.	drawing no.	
1:50, 1:100	3183	06	