


NOTE:- THESE DRAWINGS ARE FOR PLANNING APPROVAL PURPOSES ONLY.

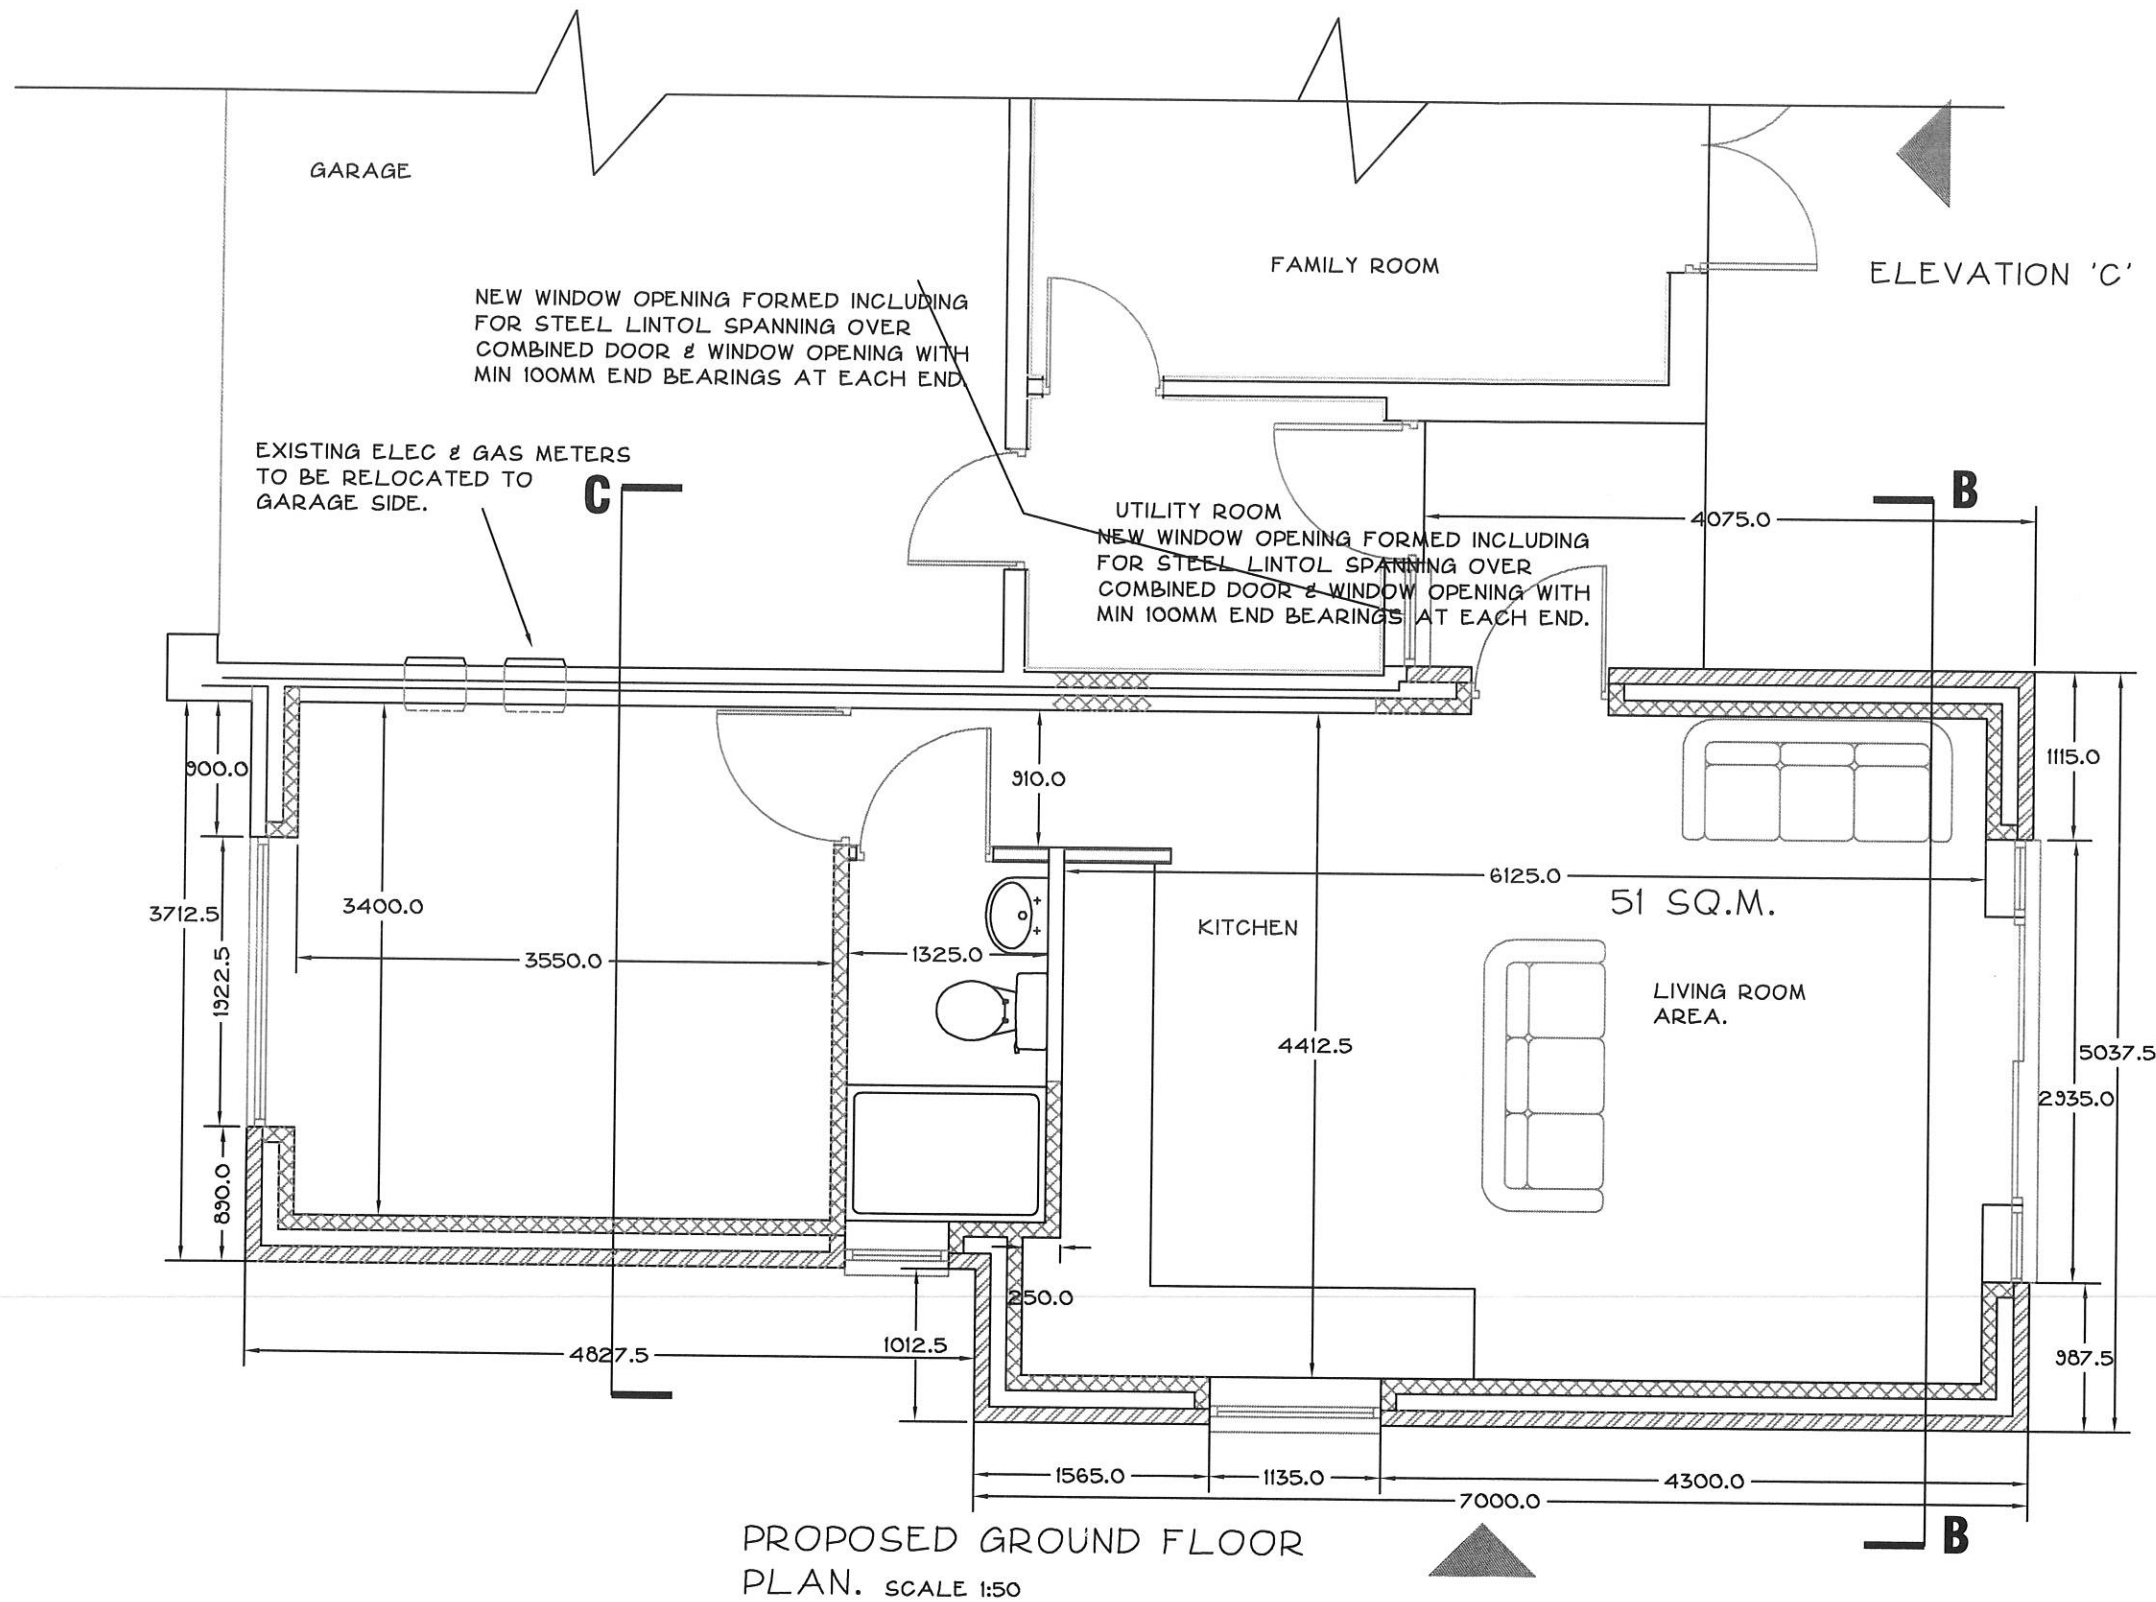

No reliance should be placed upon dimensions which are scaled off this drawing; please see annotation.

Revision	14.08.17	15.08.17	17.08.17	21.08.17	18.10.17	23.01.18
Issued						
PLANNING DEPT			1	1		
CLIENT	1	1	1			
BUILDING REGS				1		

title  
PROPOSED SINGLE STOREY  
ANCILLARY GRANNY FLAT AT:-  
38 EDEN PARK, BLACKBURN.  
BB2 7HJ.

PROPOSED PART GROUND FLOOR  
PLAN.

## YOUNUS KHAN ARCHITECTURAL CONSULTANT

YOUNUS KHAN B.A (HONS) ARCH. DIP. ARCH.  
TEL + FAX BLACKBURN 01254 691988. MOBILE 07930 344601

date	drawn	checked	rev.
AUG 2017			
scale	project no.	drawing no.	
1:100	3161	04	