
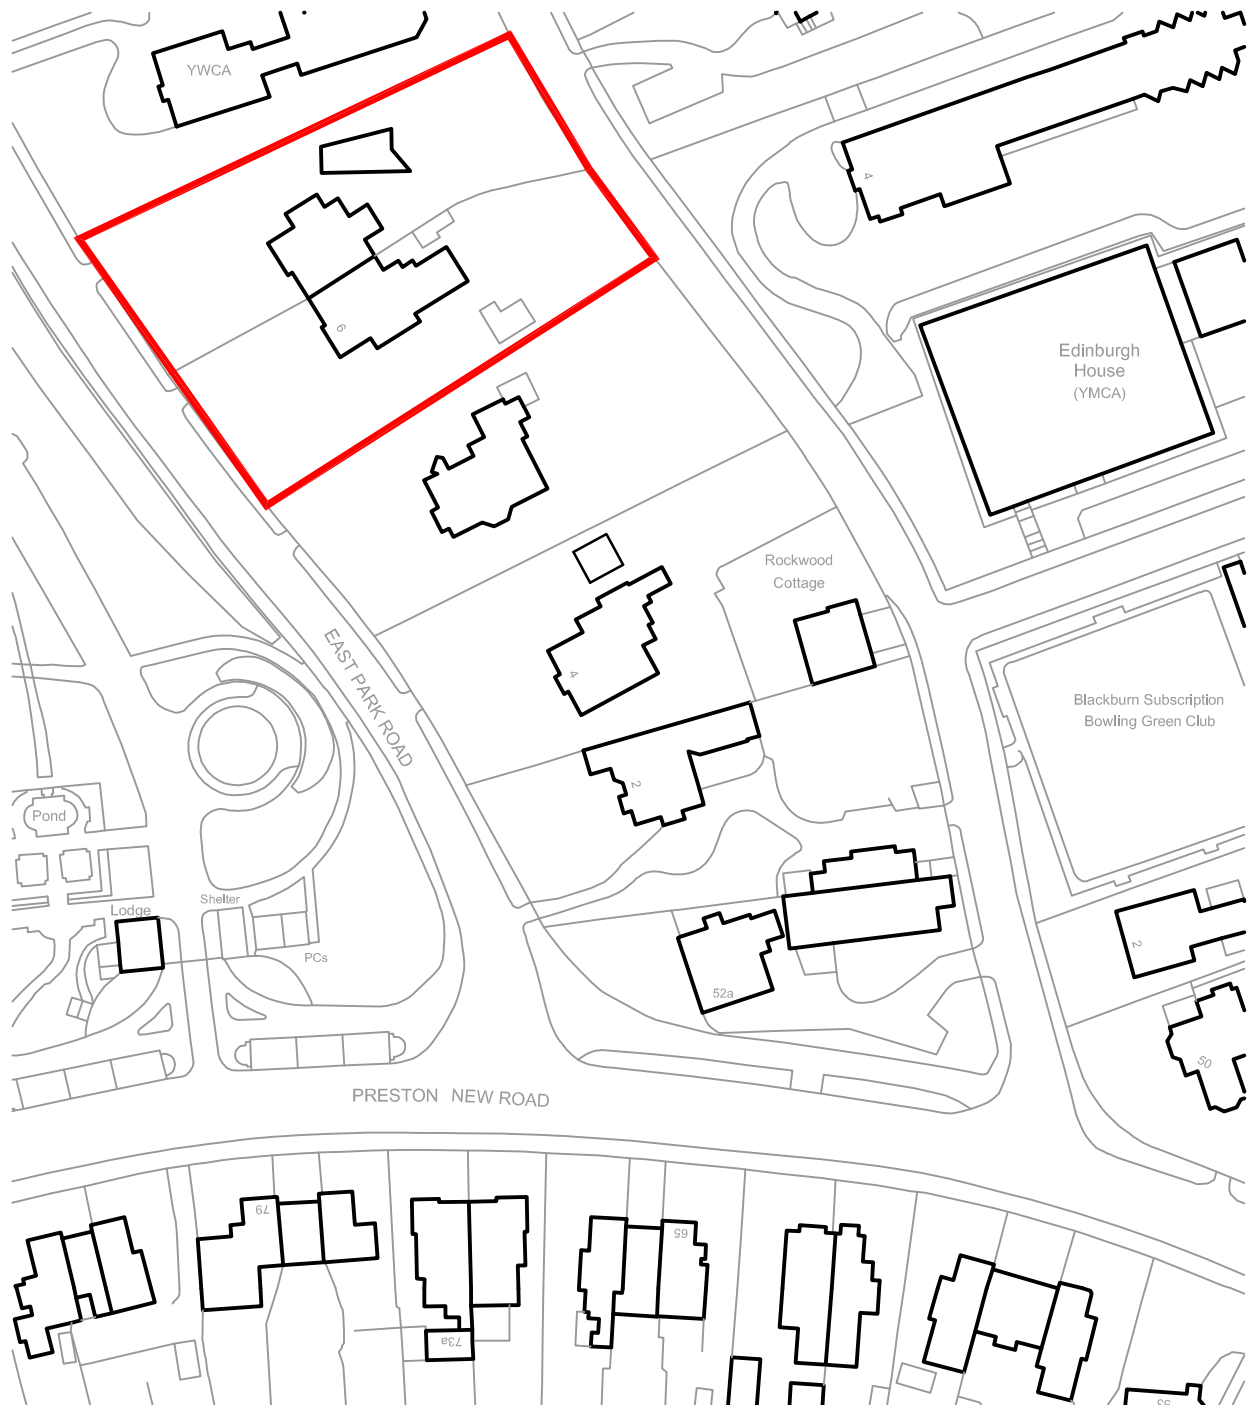


PLANNING DRAWING FOR APPROVAL

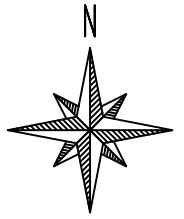

SITE LOCATION PLAN. SCALE 1:1250

CLIENT: MR RAFIQ PATEL
PROJECT NO:LV/2018/008
DATE: 30/01/2018
DWG No. 03

PROPOSED DEMOLITION OF EXISTING GARAGE AND ERECTION OF
NEW SINGLE STOREY GYM FACILITY AT:
KHANJRA HOUSE, 6 - 8 EAST PARK ROAD, BLACKBURN, BB1 8DW



DAISYFIELD BUSINESS CENTRE
SUITE 301
APPLEBY STREET
BLACKBURN
LANCASHIRE
BB1 3BL
TEL| 01254 693922