
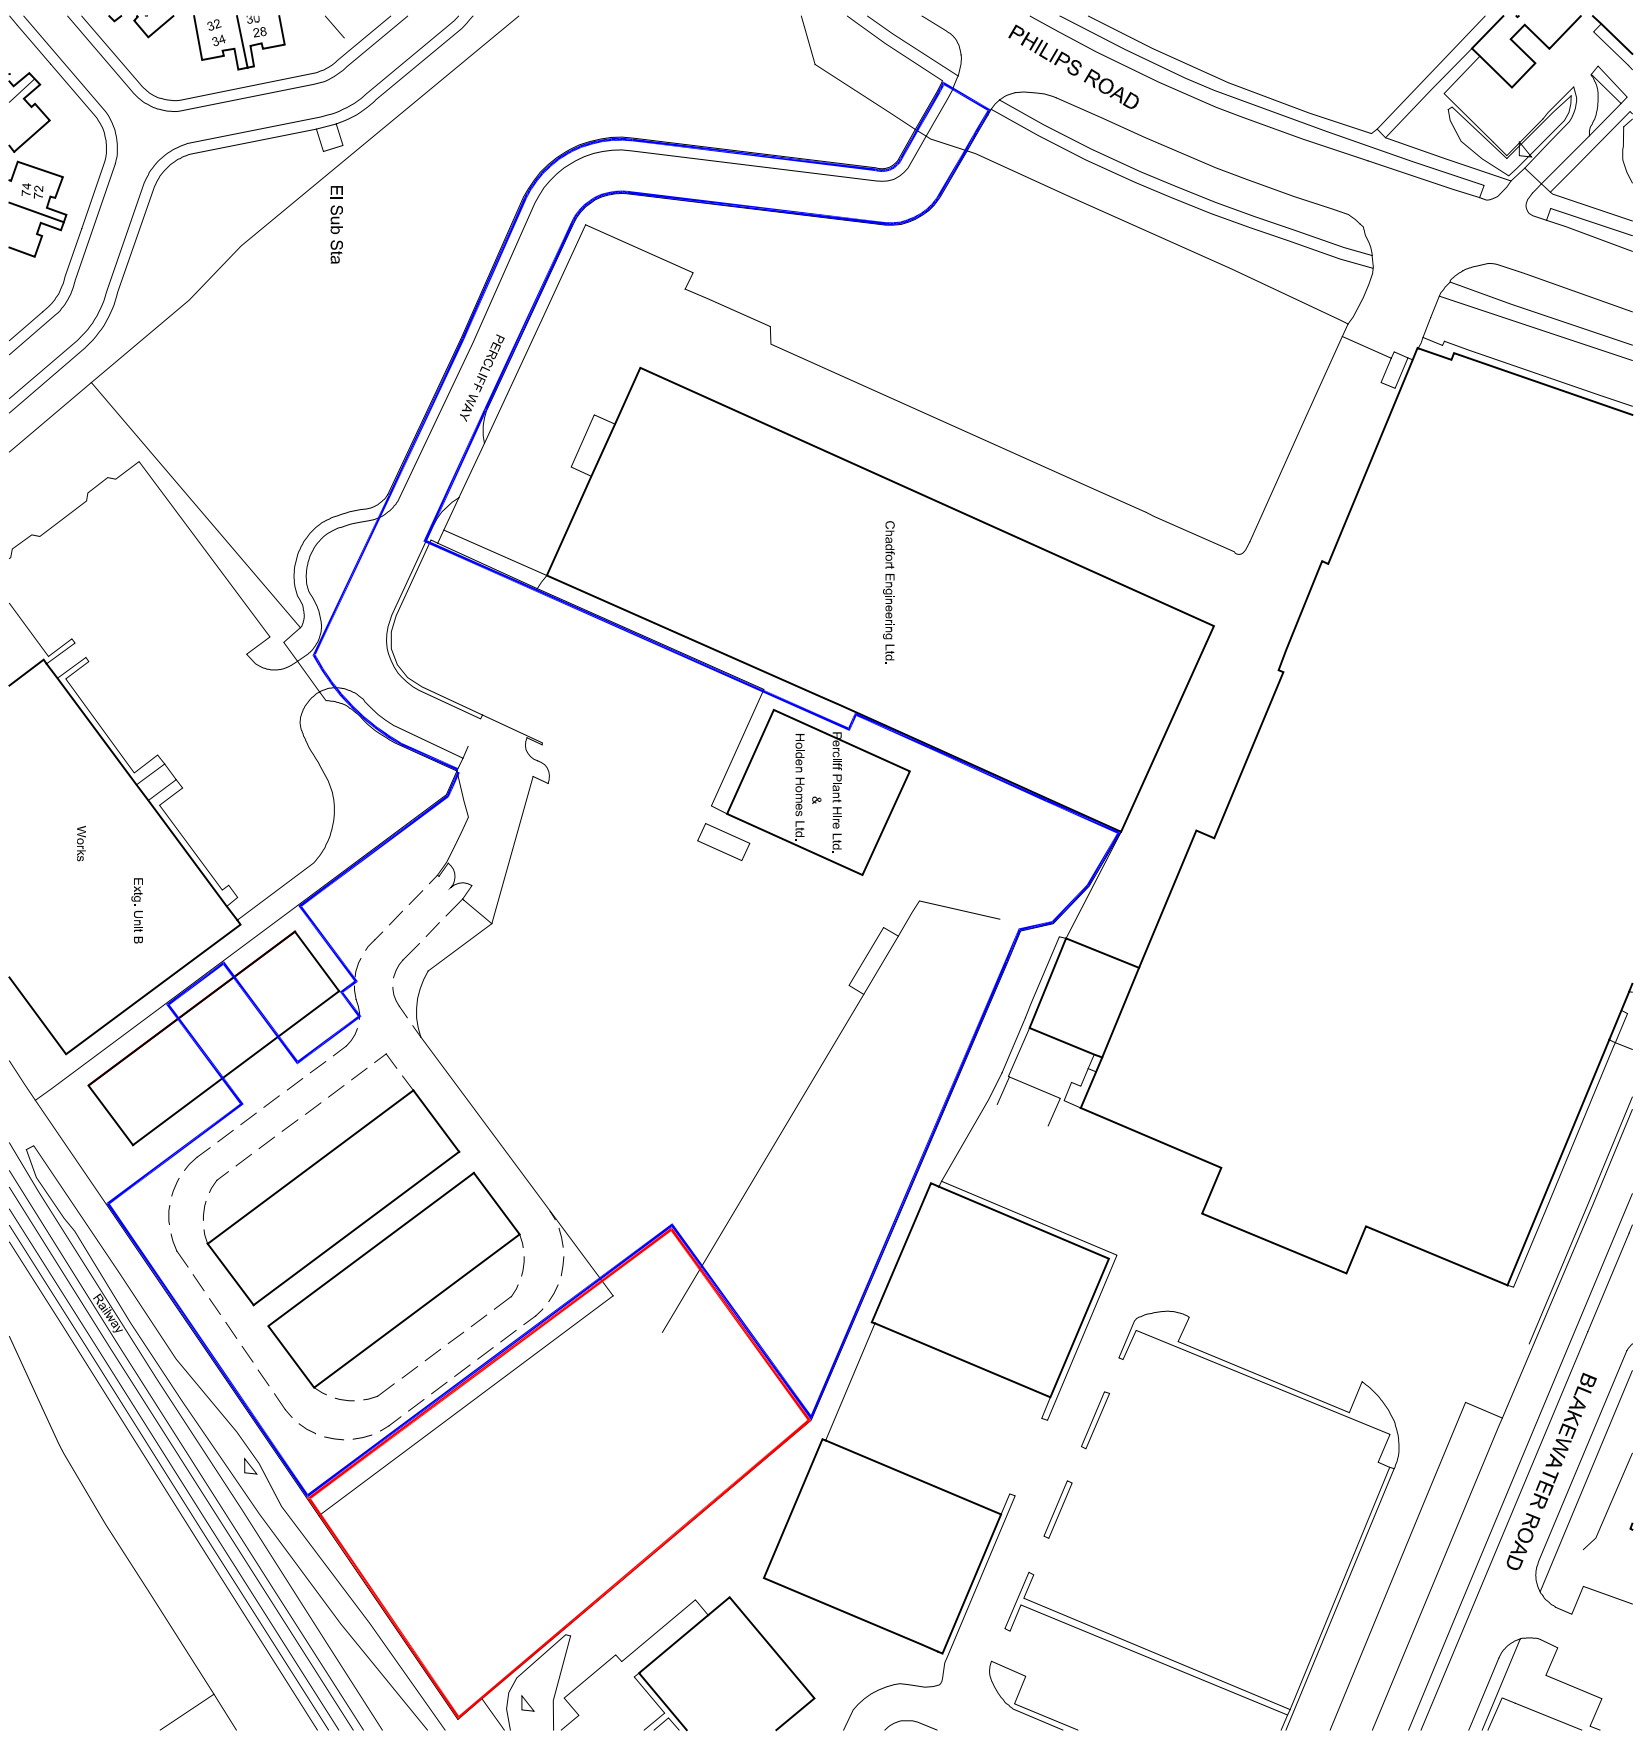


The copyright of this drawing is held by Lea Hough & Co Chartered Surveyors LLP.

Do not scale from this drawing. All dimensions are approximate and must be checked and verified by the contractor prior to works commencing on site.

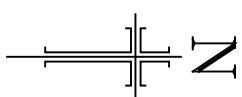

REVISIONS			
REV	DESCRIPTION	DATE	AMENDED

LeaHough
 CHARTERED SURVEYORS
 Survey Valuation Design Planning Sales

Blakewater House
 Phoenix Business Park
 Blakewater Road
 Blackburn
 Lancashire
 BB1 5RW
 Tel: 01254 260196
 Email: info@leahough.co.uk
 Web: www.leahough.co.uk

8 Eaton Avenue
 Matrix Office Park
 Buckshaw Village
 Preston
 Lancashire
 PR7 7NA
 Tel: 01772 458866



CLIENT:
 B. Ingleby & M. Holden,
 c/o Lea Hough Chartered Surveyors

PROJECT ADDRESS:
 Proposed Unit D,
 Perciffe Way,
 Philips Road,
 Blackburn,
 BB1 5PF.

PROJECT TITLE:
 Proposed Industrial Building

DRAWING TITLE:
 Location Plan

PAPER SIZE: A3	DRAWING NUMBER: BS.16-029/03	REV
SCALE: 1/1250	DATE: September 2017	DRAWN BY: AF