
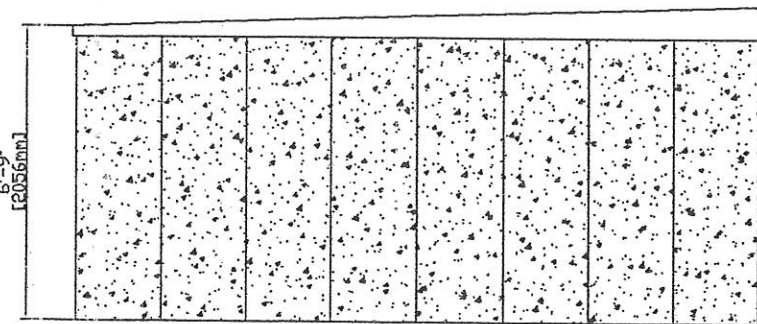
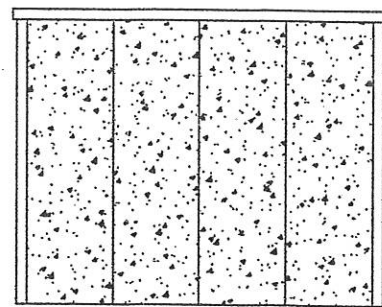
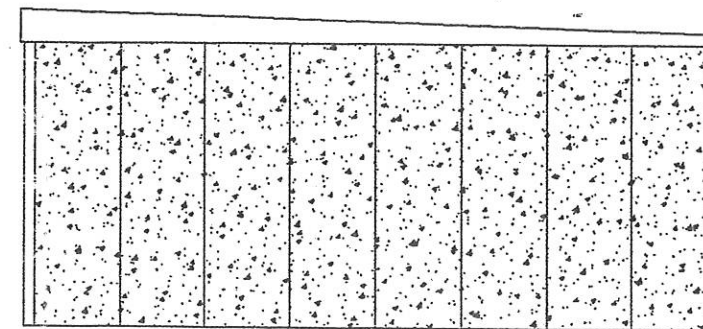
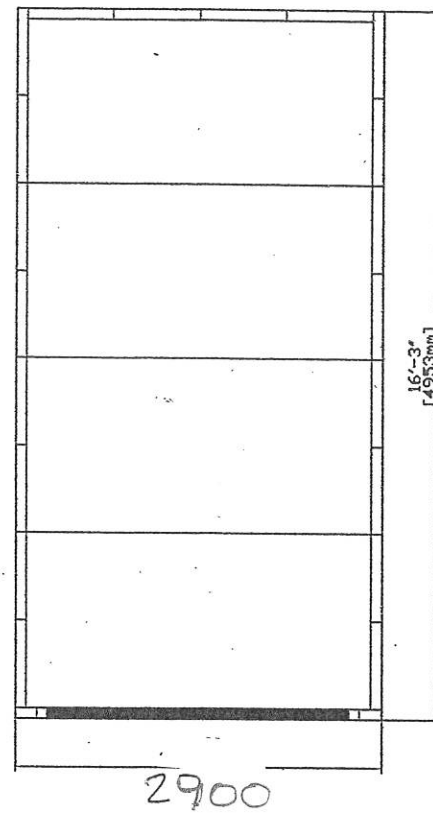


Ref: C00078

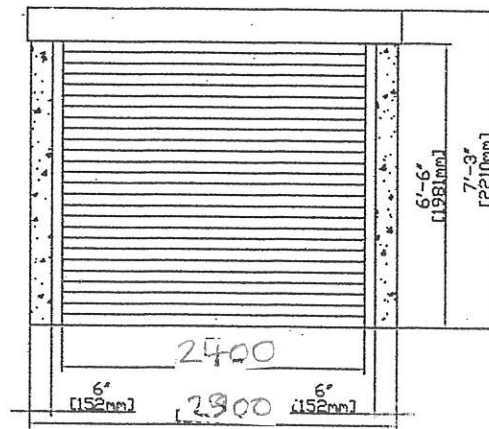

REF: 1.

Compton

Compton Buildings
Albion Drive, Thurnscoe, Rotherham S63 0BA
Tel: 01709 880698 / Fax: 01709 889579
Web: www.comptonbuildings.co.uk

Drawn by Simon Taylor
Questions/revisions to
simon.taylor@comptonbuildings.co.uk

Copyright Compton Buildings - not to be reproduced without express permission

Scale 1:50

Drawn: 11/11/11