
DARWEN

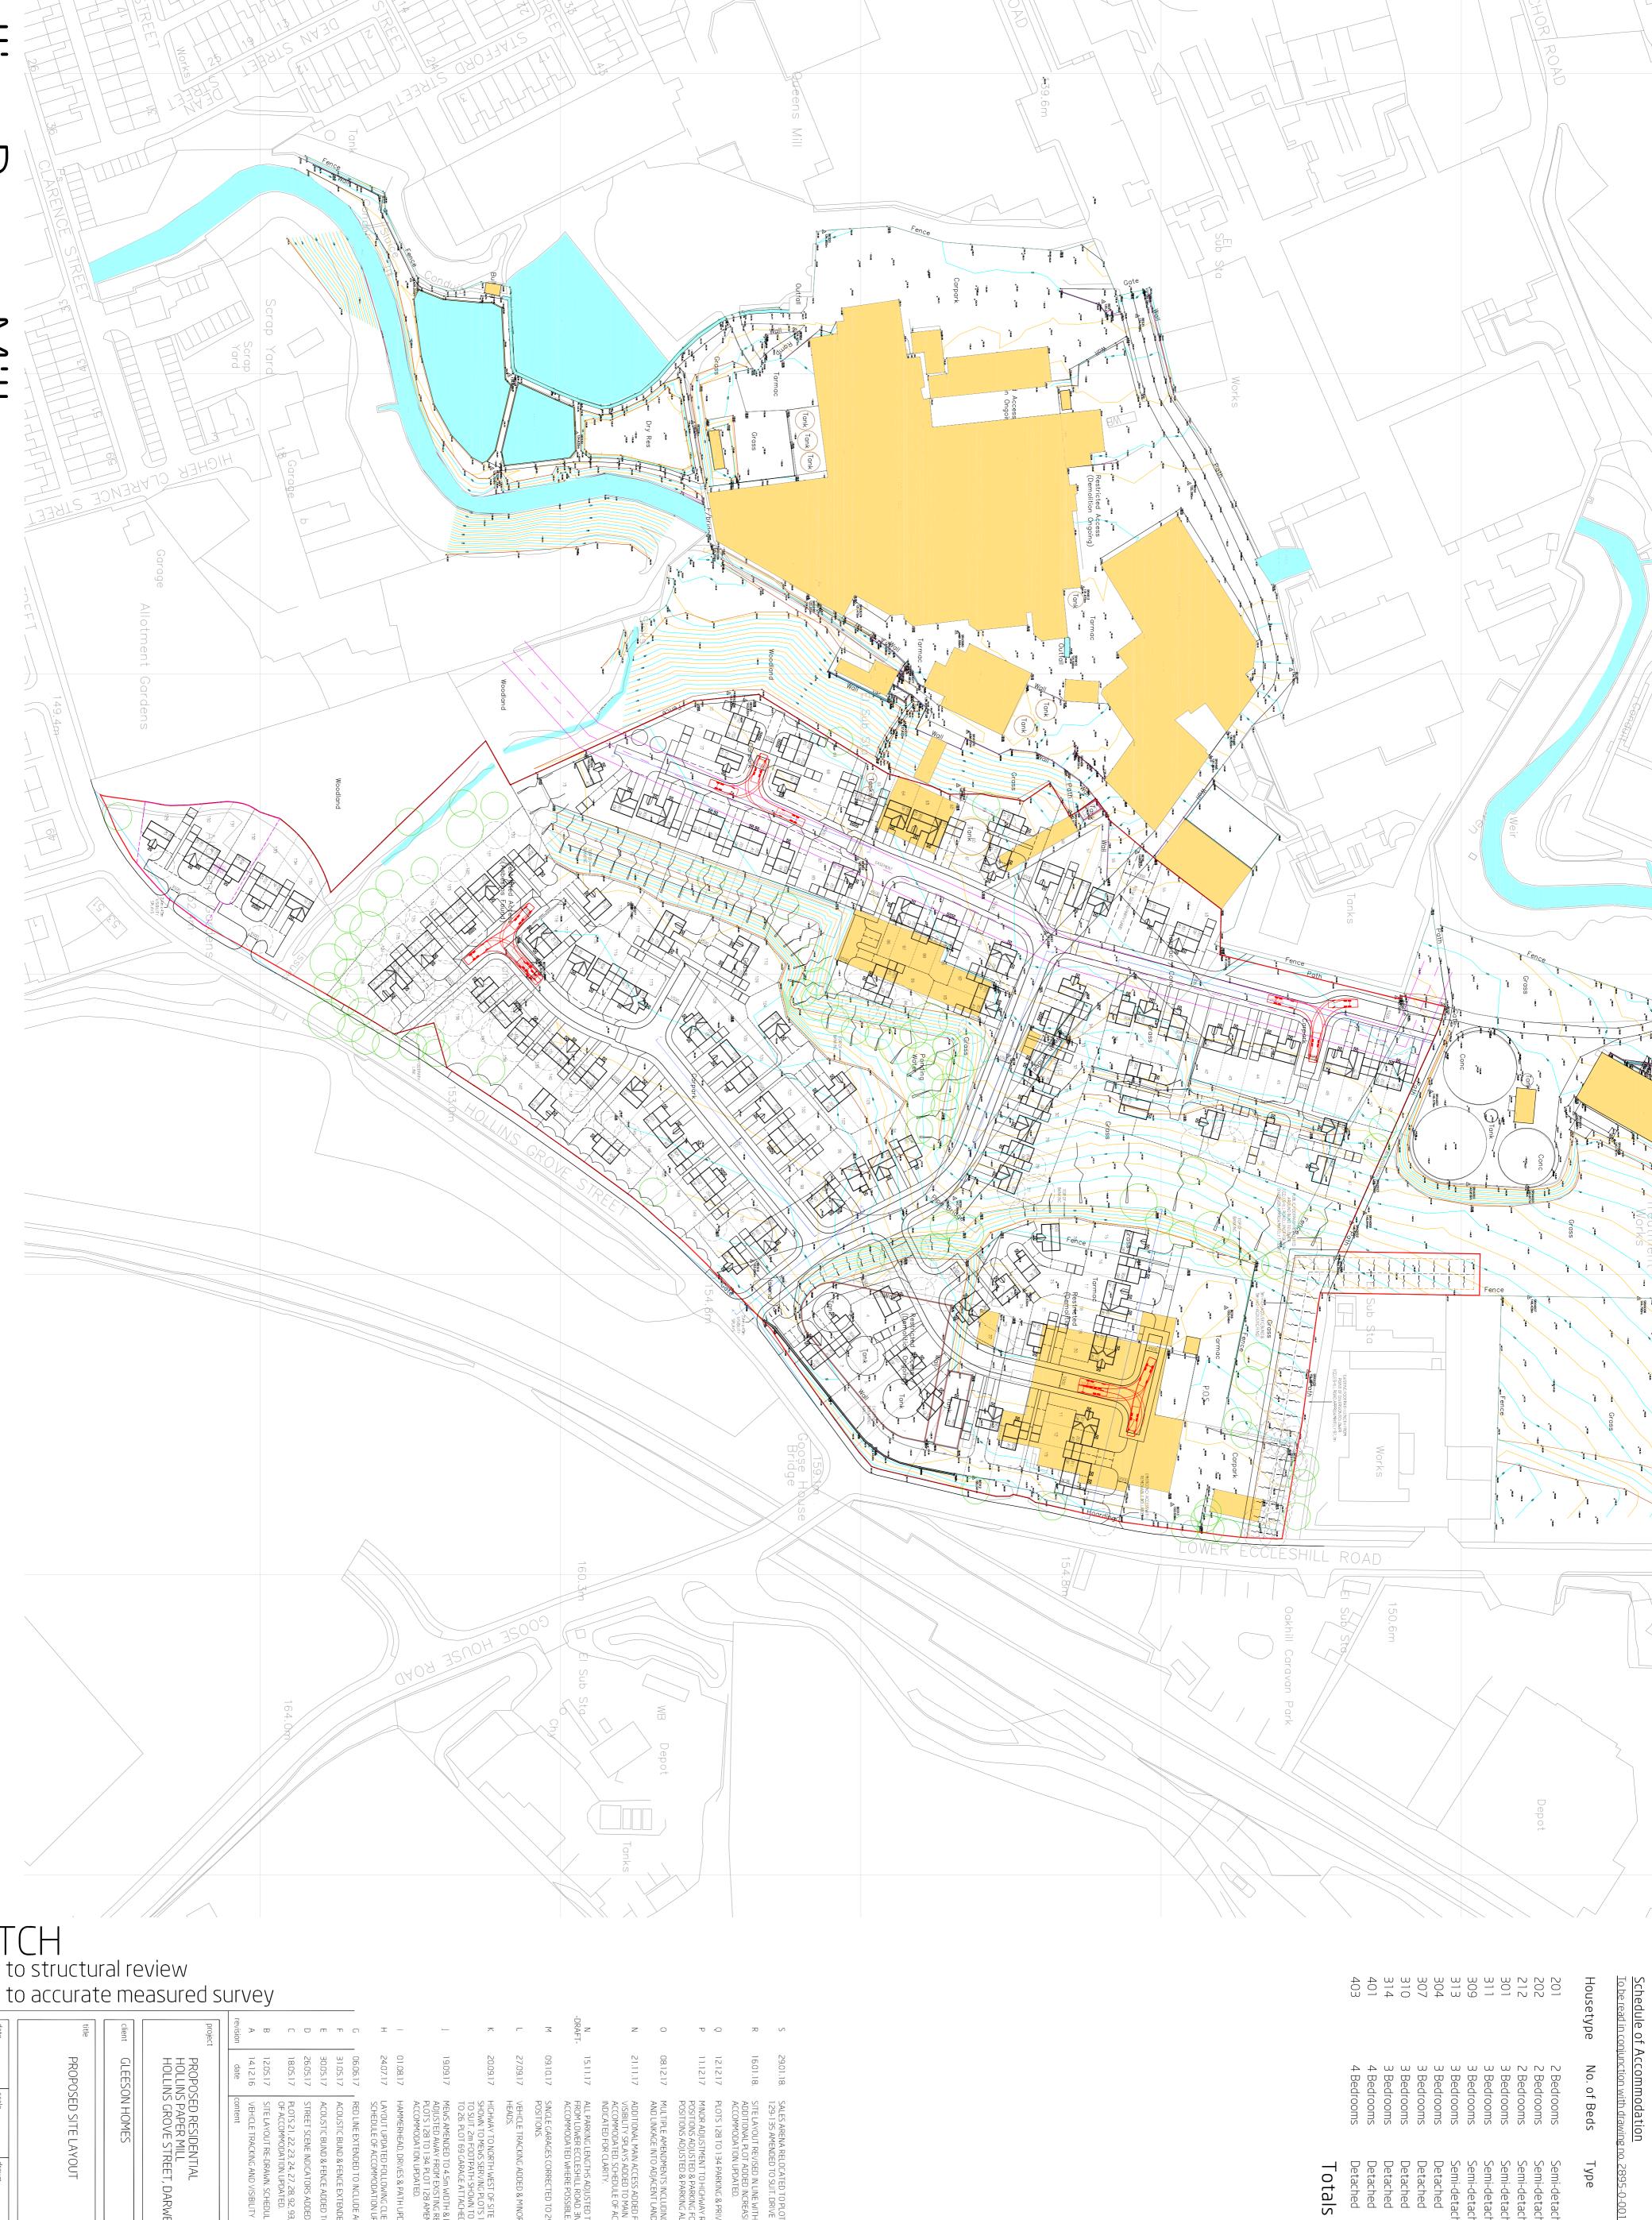



			Г
www.niemen.c	g number checked 2895-0-001 S	drawing number 2895	
NIKSIdii Leeus L Tel: 0113 239 Fax: 0113 239	scale 1:1000 @A1 drawn	date 28.11.16	
Niemen Arc Deck 2 The Wate 42 Leeds & Bradfor			
	PROPOSED SITE LAYOUT	title PRO	
	GLEESON HOMES	client GLE	
	PROPOSED RESIDENTIAL HOLLINS PAPER MILL HOLLINS GROVE STREET, DARWEN	project PR(HOI HOI	
	-	_	<u>.</u> T
	content	revision date	_

29.01.18.	SALES ARENA RELOCATED TO PLOTS 129-132. PRIVATE DRIVES TO PLOTS 129-135 AMENDED TO SUIT. DRIVE LENGTH AMENDED TO PLOTS 2-3.	⊞
16.01.18.	SITE LAYOUT REVISED IN LINE WITH MARK-UP RECEIVED ON THE 16.01.18. ADDITIONAL PLOT ADDED INCREASING TOTAL TO 152no PLOTS. SCHEDULE OF ACCOMMODATION UPDATED.	Œ
12.12.17	PLOTS 128 TO 134 PARKING & PRIVATE DRIVE ARRANGEMENTS AMENDED.	⊞
11.12.17	MINOR ADJUSTMENT TO HIGHWAY RADII OPPOSITE PLOT 45. PLOTS 128 TO 134 POSITIONS ADJUSTED & PARKING FOR PLOT 128 AMENDED. PLOTS 1 TO 3 POSITIONS ADJUSTED & PARKING ALTERED FOR PLOT 1. PLOTS 5 & 6 HANDED.	æ
08.12.17	MULTIPLE AMENDMENTS INCLUDING ADJUSTMENTS TO SALES CENTER, FOOTWAYS $$ AND LINKAGE INTO ADJACENT LAND.	RB
21.11.17	ADDITIONAL MAIN ACCESS ADDED FROM LOWER ECCLESHILL ROAD REMOVED. VISIBILITY SPLAYS ADDED TO MAIN ENTRANCE. 3NO. PLOTS OFF PRIVATE DRIVES ACCOMMODATED. SCHEDULE OF ACCOMMODATION AMENDED. TOP OF BANKING INDICATED FOR CLARITY.	⊞
15.11.17	ALL PARKING LENGTHS ADJUSTED TO 5.5m. ADDITIONAL MAIN ACCESS ADDED FROM LOWER ECCLESHILL ROAD. 3NO. PLOTS FROM PRIVATE DRIVES ACCOMMODATED WHERE POSSIBLE	⊞

27.09.17

RB JB JB JB JB JB

				ļ <u>:</u>	!		
			GRAVEL DRIVE DRIVE 1.5M APROLI			LEGEND:	\overline{N}
EXISTING TREES TO BE RETAINED	EXISTING TREES TO BE REMOVED/PRUNED	PROPOSED TREES	DRIVE DETAIL	· — 3m (h) ACOUSTIC FENCE	1.8m (h) TIMBER FENCE		

setype	No. of Beds	Туре	No. of Units Percentage	ercentage
	2 Bedrooms	Semi-detached	30	19.74
	2 Bedrooms	Semi-detached	18	11.84
	2 Bedrooms	Semi-detached	5	3.29
	3 Bedrooms	Semi-detached	13	8.55
	3 Bedrooms	Semi-detached	9	5.92
	3 Bedrooms	Semi-detached		7.24
	3 Bedrooms	Semi-detached	4	2.63
	3 Bedrooms	Detached	24	15.79
	3 Bedrooms	Detached	14	9.21
	3 Bedrooms	Detached	10	6.58
	3 Bedrooms	Detached	U	3,29
	4 Bedrooms	Detached	ω	1.97
	4 Bedrooms	Detached	6	3,95
		Totals	152	100.00