



Notes:
 Sketch schemes may be based on plan information of unknown origin and is subject to verification and survey.
 Contractors must verify all dimensions on site before commencing any work or shop drawings. This drawing is not to be scaled. Use figured dimensions only.
 Building areas are liable to adjustment over the course of the design process due to ongoing construction detailing developments.
 Subject to statutory approvals and survey.

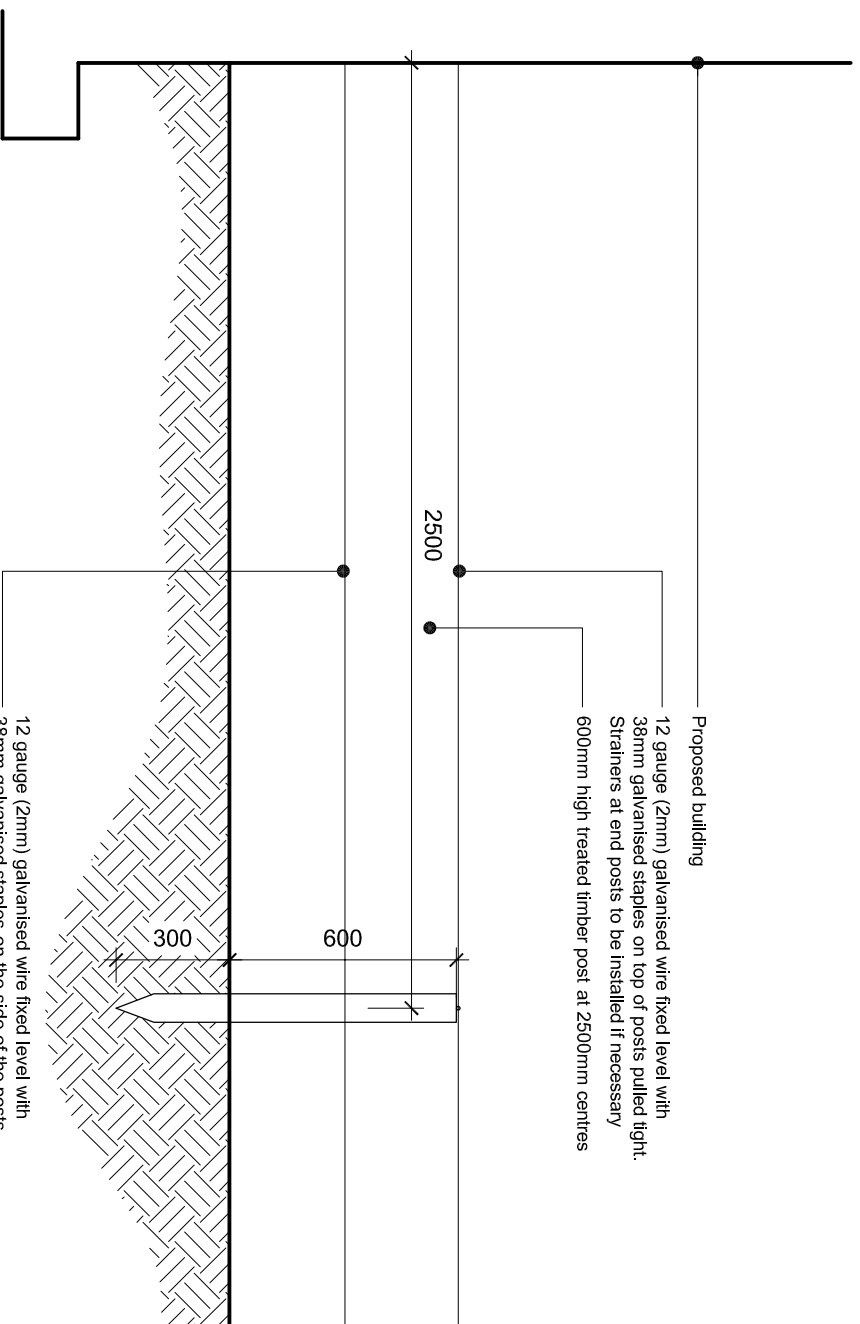

TYPICAL ELEVATION 1:20

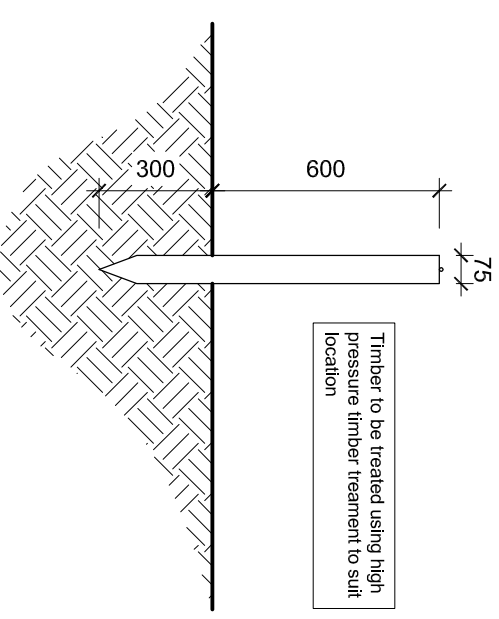

TYPICAL SECTION 1:20

revisions	status	date	by
B	Detail updated to suit client comments	20.09.13	TA
A	Detail updated following senior review	15.02.13	DJB

edward architectural services ltd

prospect house, 32 sovereign street, leeds, ls1 4bj | t 0113 398 4000
 www.aes-uk.co.uk

project **Standard Details**

client **Gleeson Homes & Regeneration**

title **Boundary Details**

Post and Wire Fence

drawn je checked . date 13.04.11 scale 1:20@A4
 job no 0282 draw no SD103 rev B