



ELEVATIONS Scale 1:100

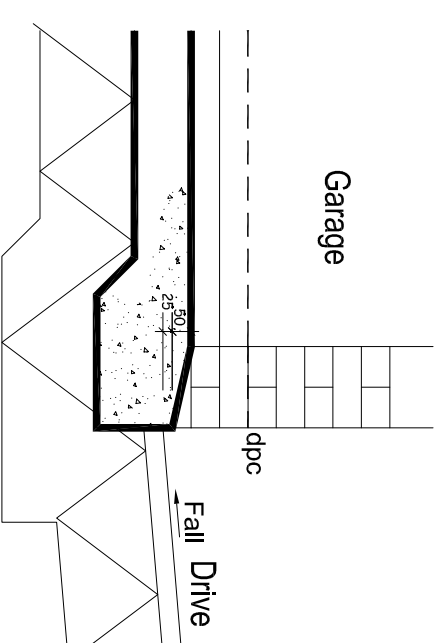

THRESHOLD DETAIL Scale 1:20


Notes:  
 Sketch schemes may be based on plan information of unknown origin and is subject to verification and survey.  
 Contractors must verify all dimensions on site before commencing any work or shop drawings. This drawing is not to be scaled. Use figured dimensions only.  
 Building areas are liable to adjustment over the course of the design process due to ongoing construction detailing developments.  
 Subject to statutory approval and survey.

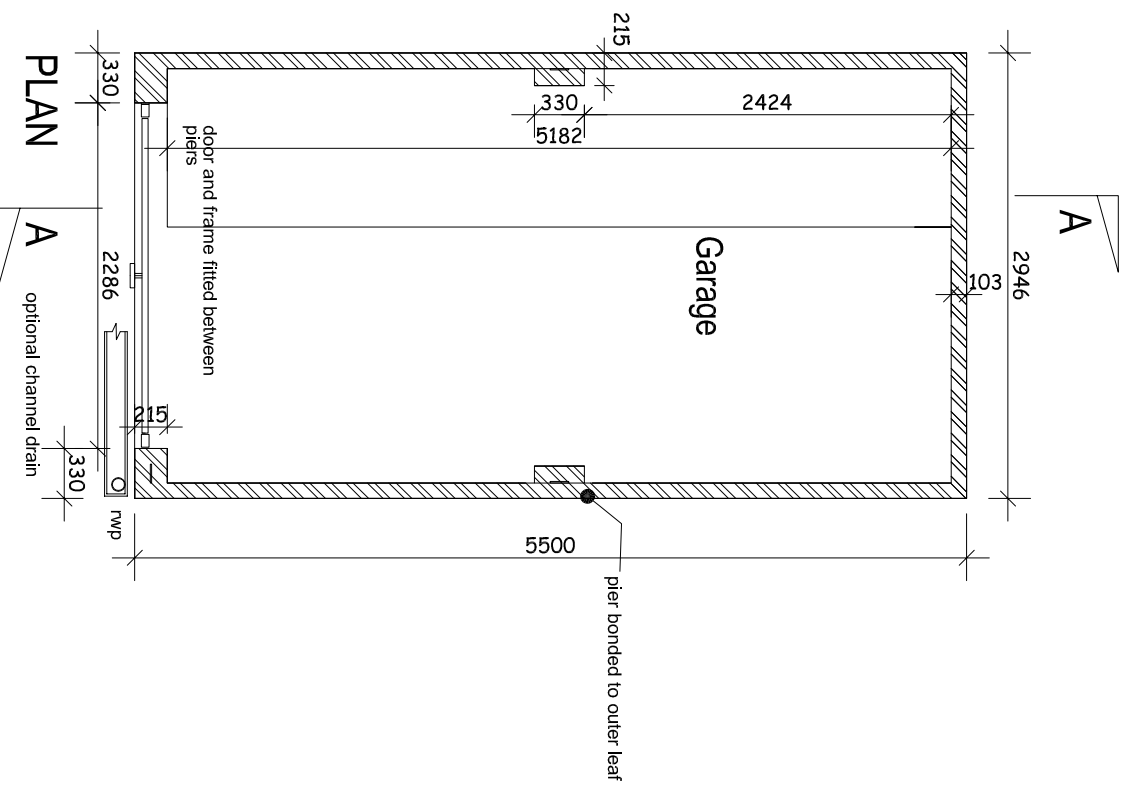

PLAN

A

optional channel drain

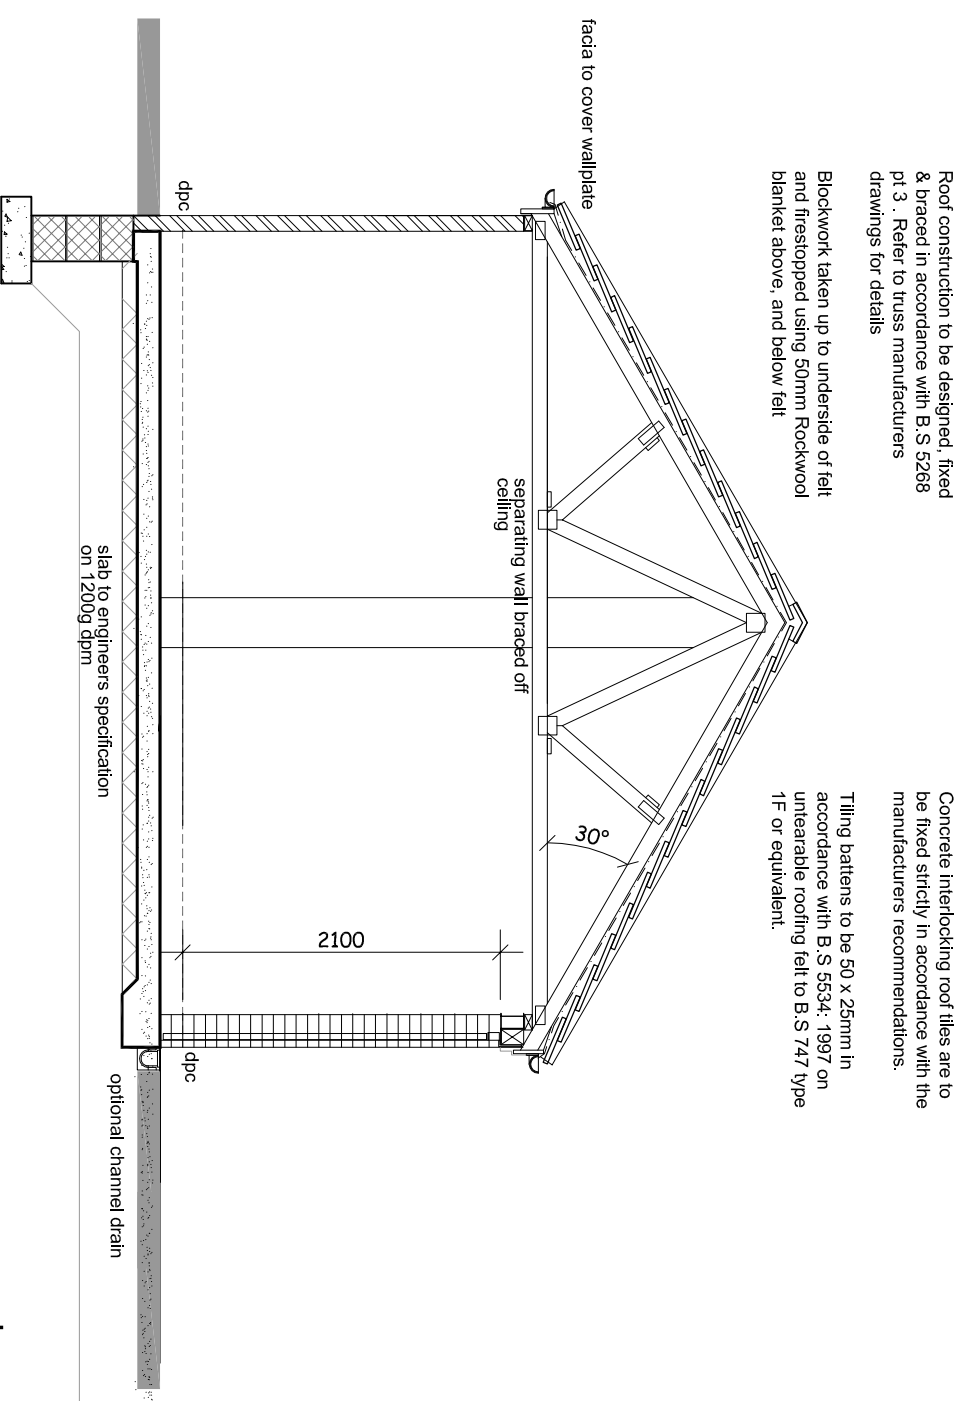

SECTION A - A

edward

architectural services ltd


prospect house 32 sovereign street leeds ls1 4bj t 0113 398 4000  
 www.aas-limited.co.uk

project Standard Details

client Gleeson Homes & Regeneration

title Detached Garage Details

Single

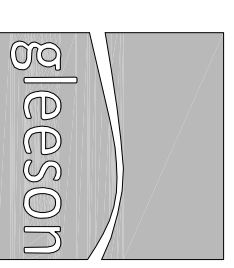

revisions  
 status -  
 A Detail added following client comments 04.07.13 WC

drawn djp checked . date 22.08.12 scale:1:50/100@A3  
 job no 0282 drawing no SD700 rev A