

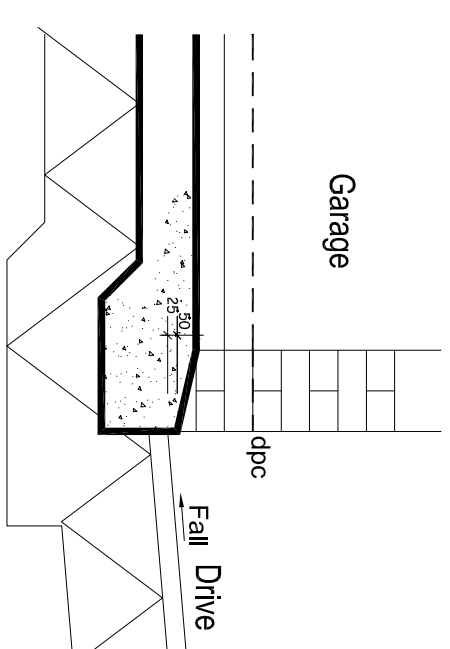


ELEVATIONS Scale 1:100

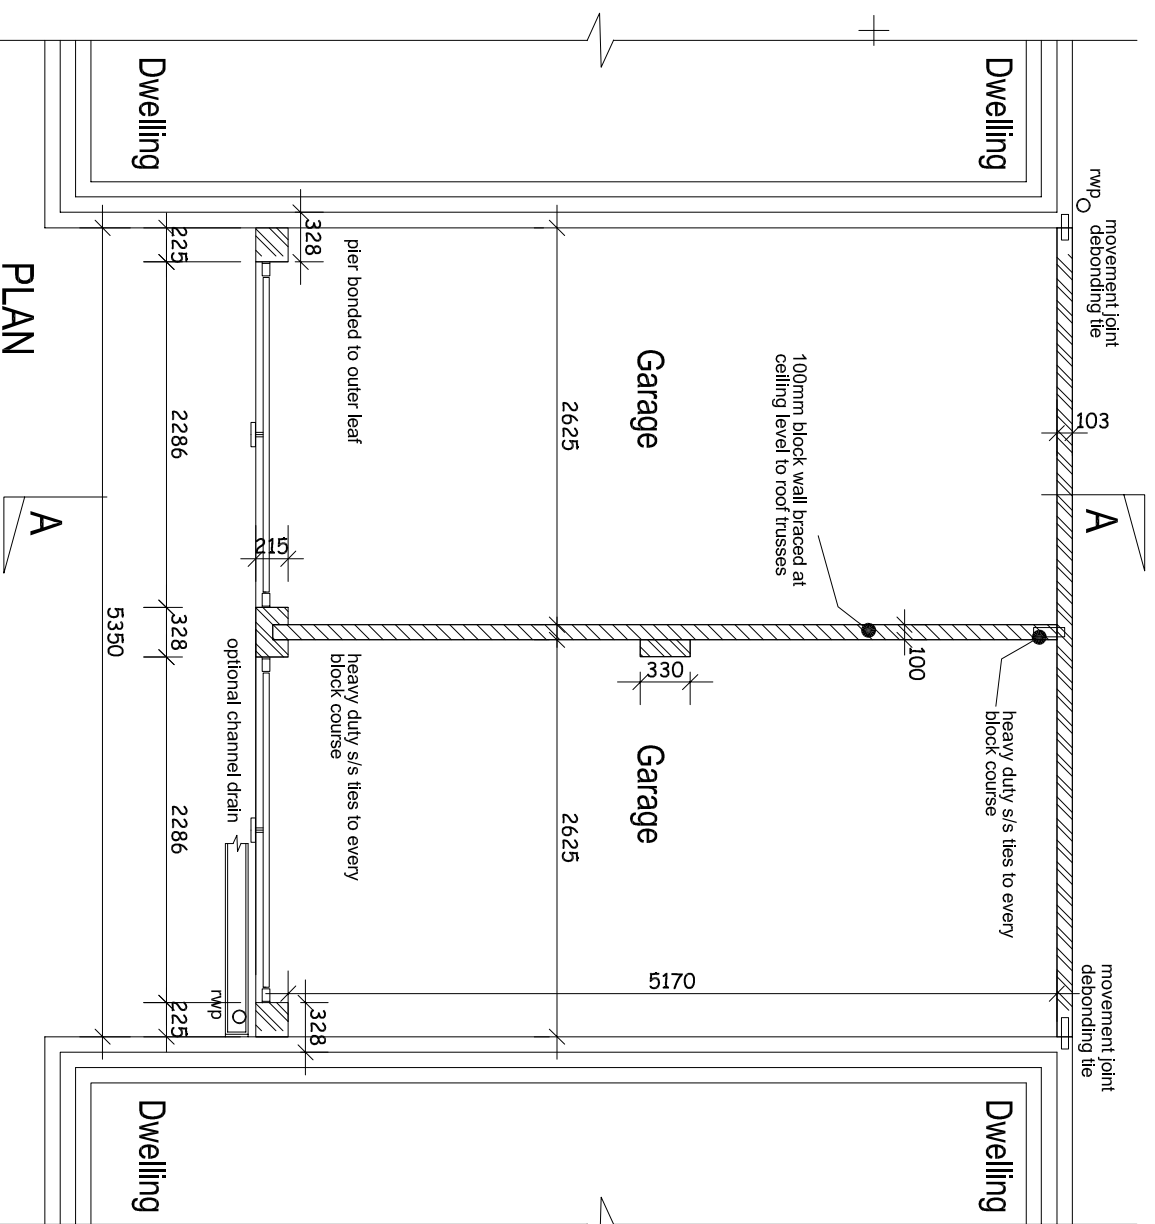


THRESHOLD DETAIL Scale 1:20

Notes:  
 Sketch schemes may be based on plan information of unknown origin and is subject to verification and survey.  
 Contractors must verify all dimensions on site before commencing any work or shop drawings. This drawing is not to be scaled. Use figured dimensions only.  
 Building areas are liable to adjustment over the course of the design process due to ongoing construction detailing developments.  
 Subject to statutory approvals and survey.

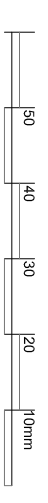


PLAN

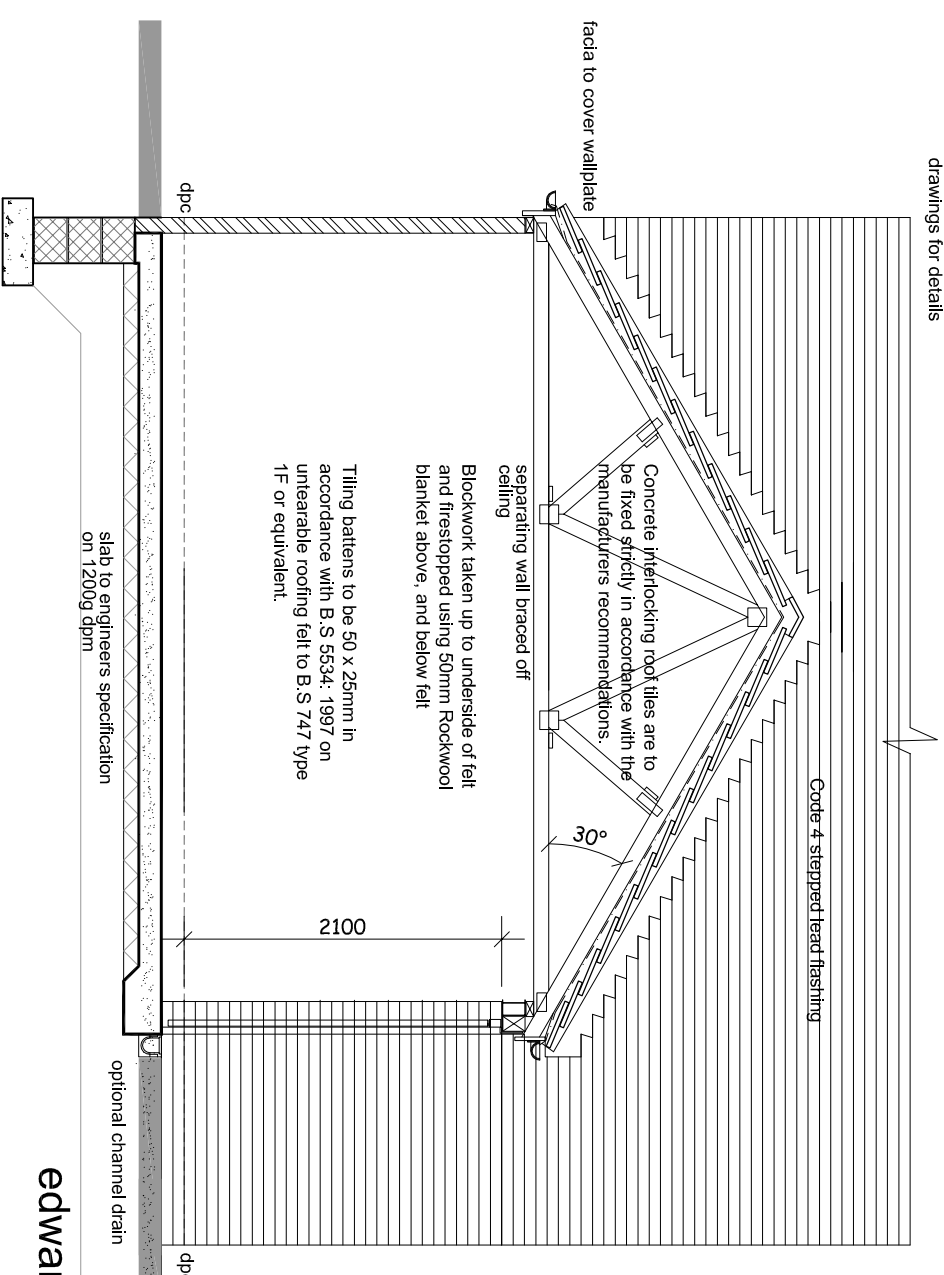

SECTION A - A

Roof construction to be designed, fixed & braced in accordance with B.S 5268 pt 3. Refer to truss manufacturers drawings for details

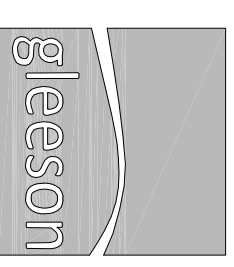

revisions	status	date	by
B	Detail added following client comments	04.07.13	wc
A	Garage roof altered to 30 degrees pitch. Details updated to suit.	01.10.12	la

**edward architectural services ltd**

project house 32 sovereign street leads ks1 4bj t 0113 398 4000  
 www.eas-limited.co.uk

client Gleeson Homes & Regeneration

title Terraced Garage Details  
 Standard Double

drawn djb checked . date 22.08.12 scale 1:50/100@A3  
 job no 0282 drawing no SD703 rev B