


NOTES


This drawing is copyright and must not be reproduced without the written permission of the designer.
Contractors are to check all sizes and dimensions before setting out any site or shop work. Any errors or discrepancies to be reported to the designer.
CDM 2015 Designers Risk Assessment
All works to be carried out under CDM regulations.
Contractor to ensure all relevant codes of practice and regulations for the proposed works are adhered to. No residual risk within the attached design unless specifically stated with the attached schedule.
Do not scale off this drawing.

REVISIONS

DATE
00.00.00

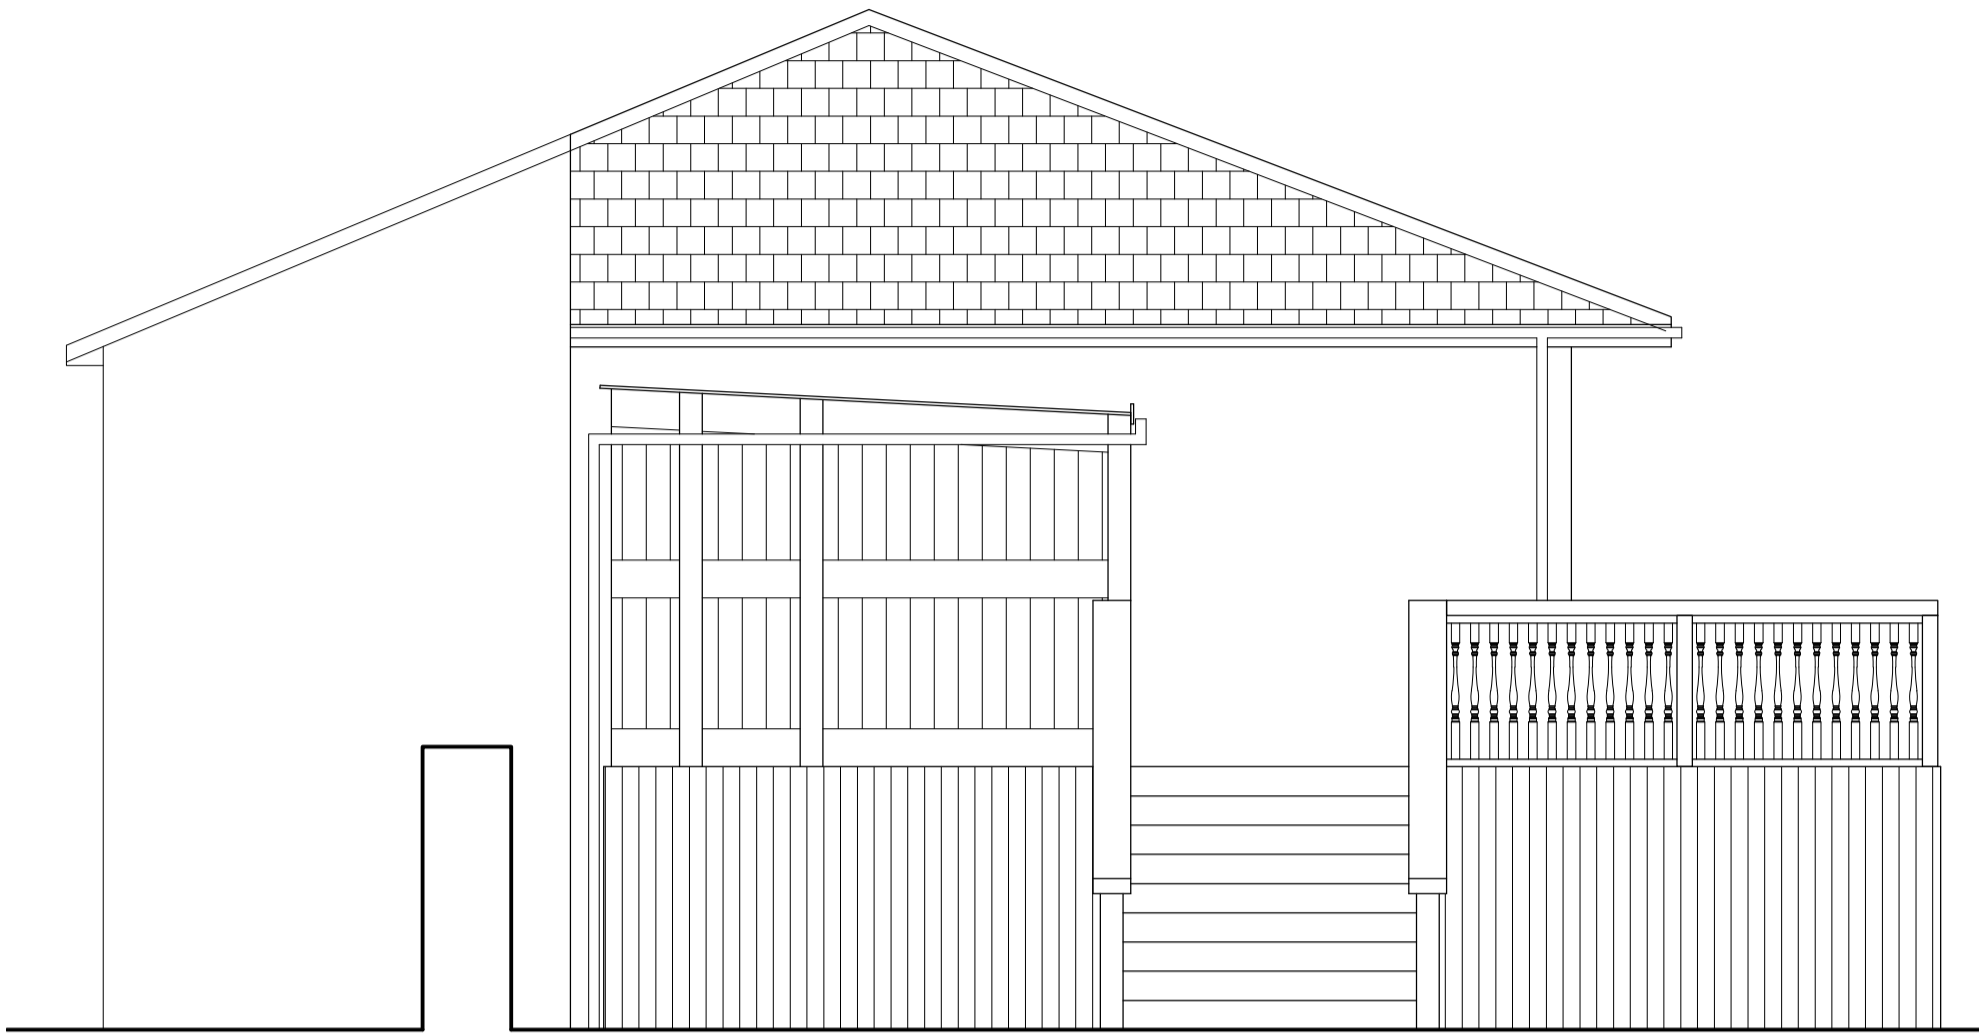

Existing Side Elevation

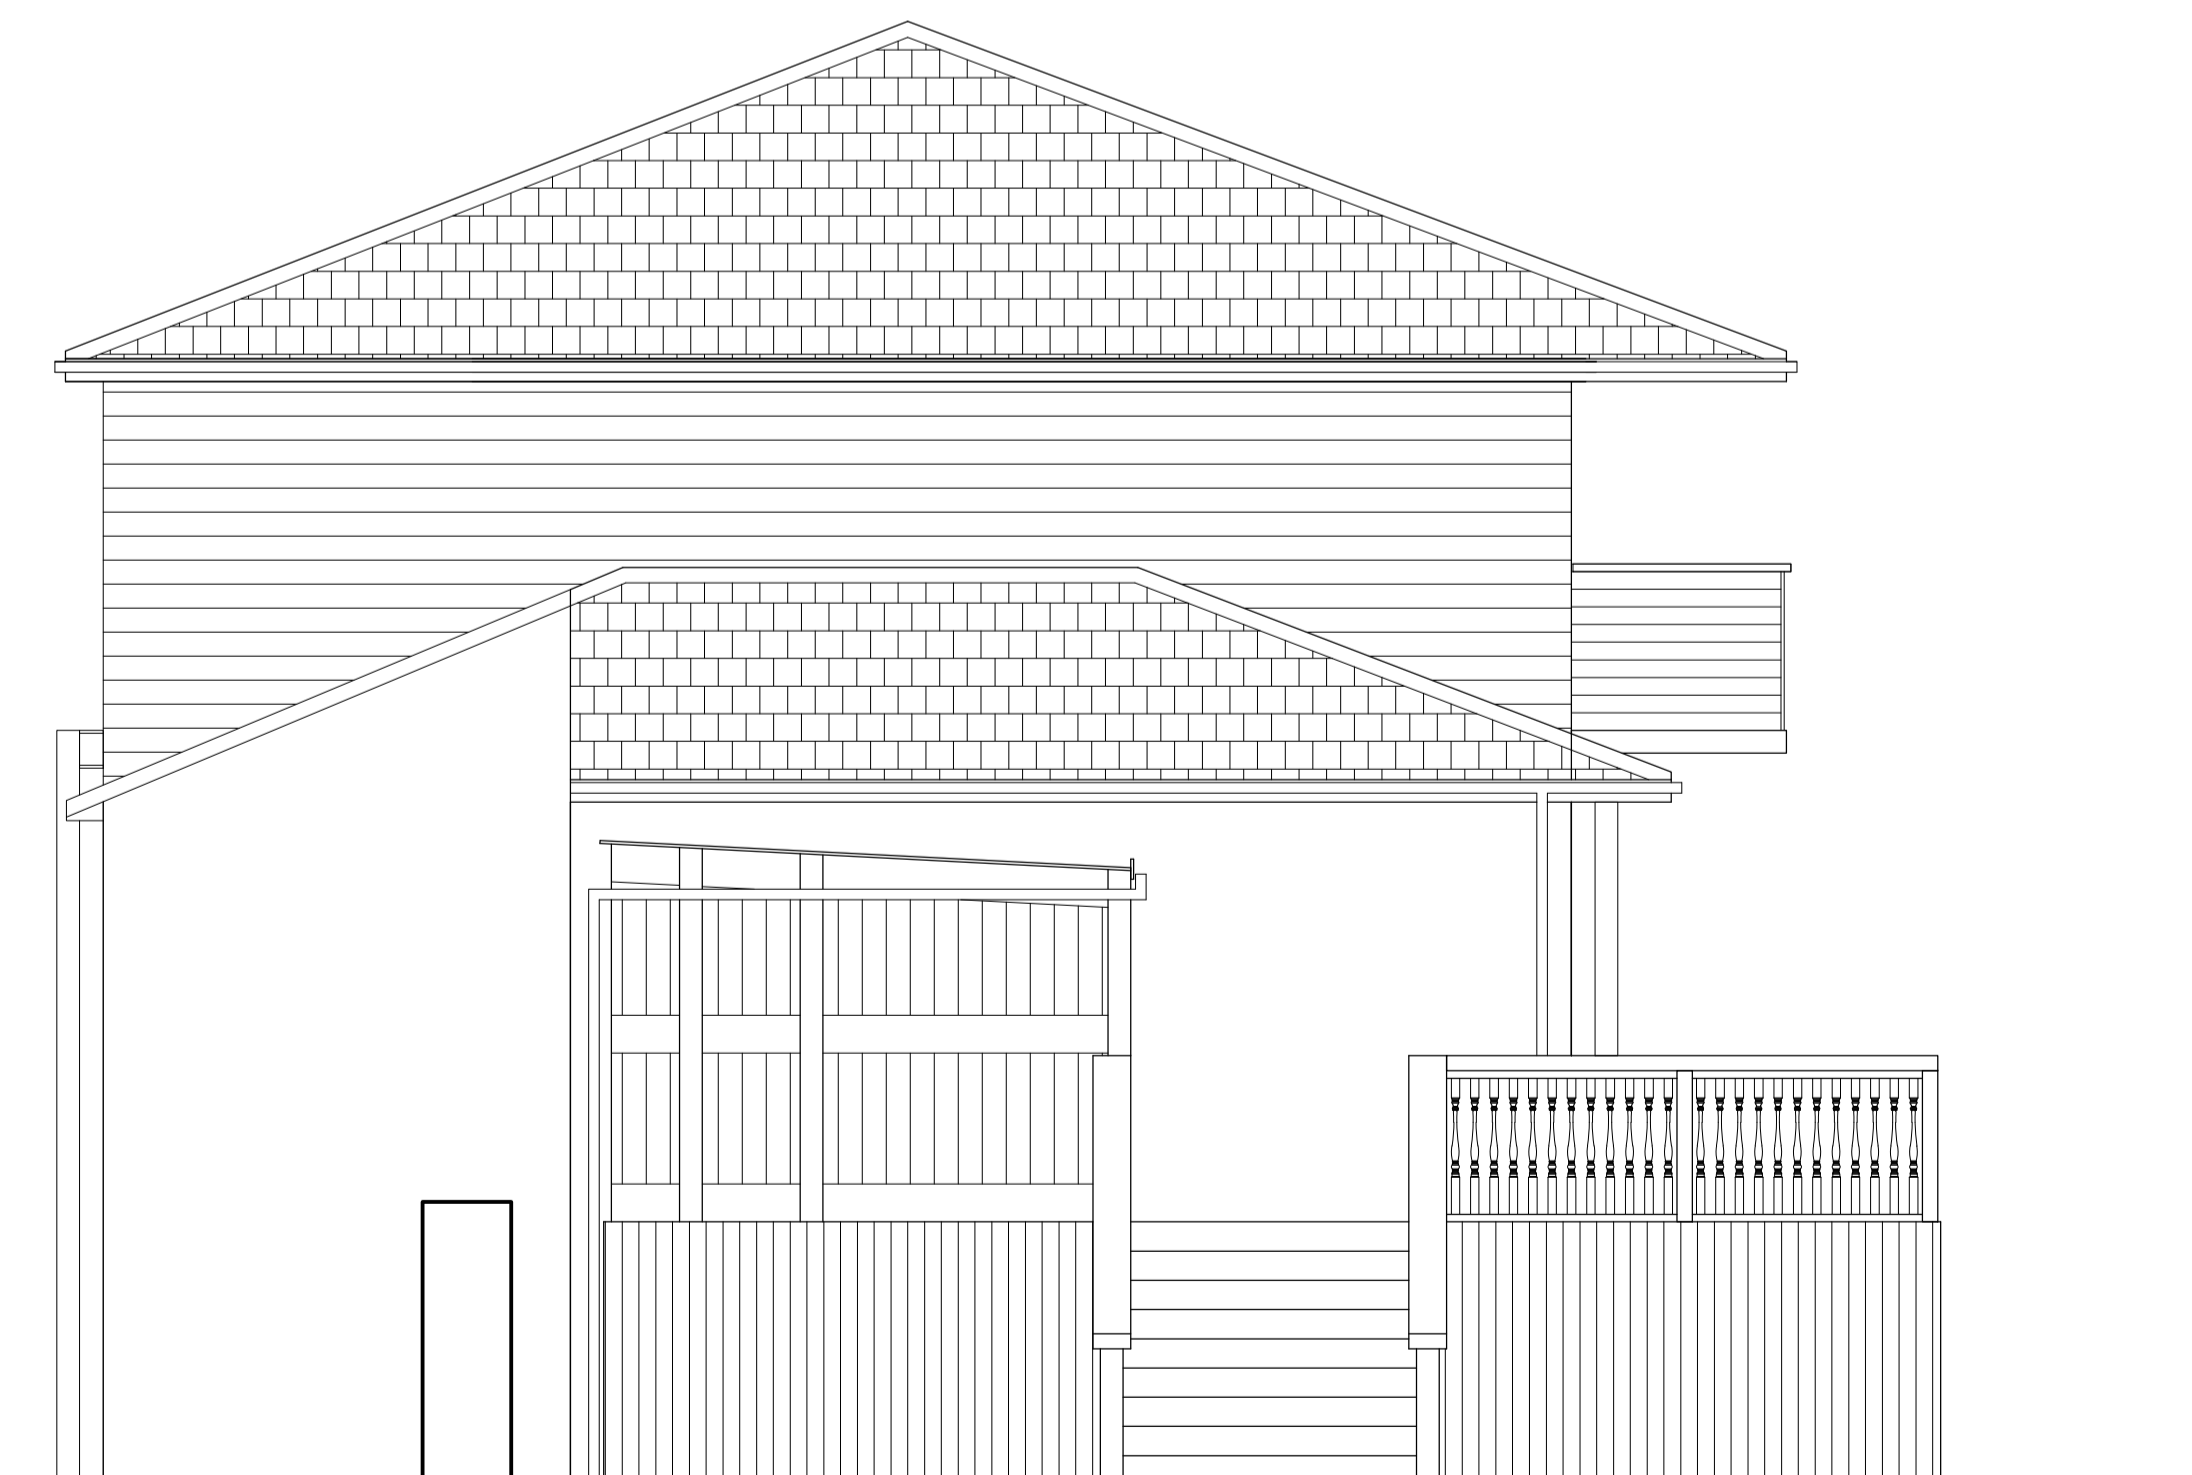

Proposed Side Elevation

TITLE: Existing & Proposed End Elevations (3)

PROJECT: Cherry Tree Cricket Club,
Preston Old Road,
Blackburn, BB2 5ND

CLIENT:

Cherry Tree Cricket Club,

DRAWN BY: SCALE: 1:50 @ A1
1:100 @ A3

DATE: 13.04.17 DWG NO: 1257.07 REV:

imd

AND ASSOCIATES LTD

1 Sentinel Court, Wilkinson Way
Blackburn, Lancashire BB1 2EH

t: 01254 696989 e: info@imdandassociates.co.uk