


PLANNING DRAWING FOR APPROVAL

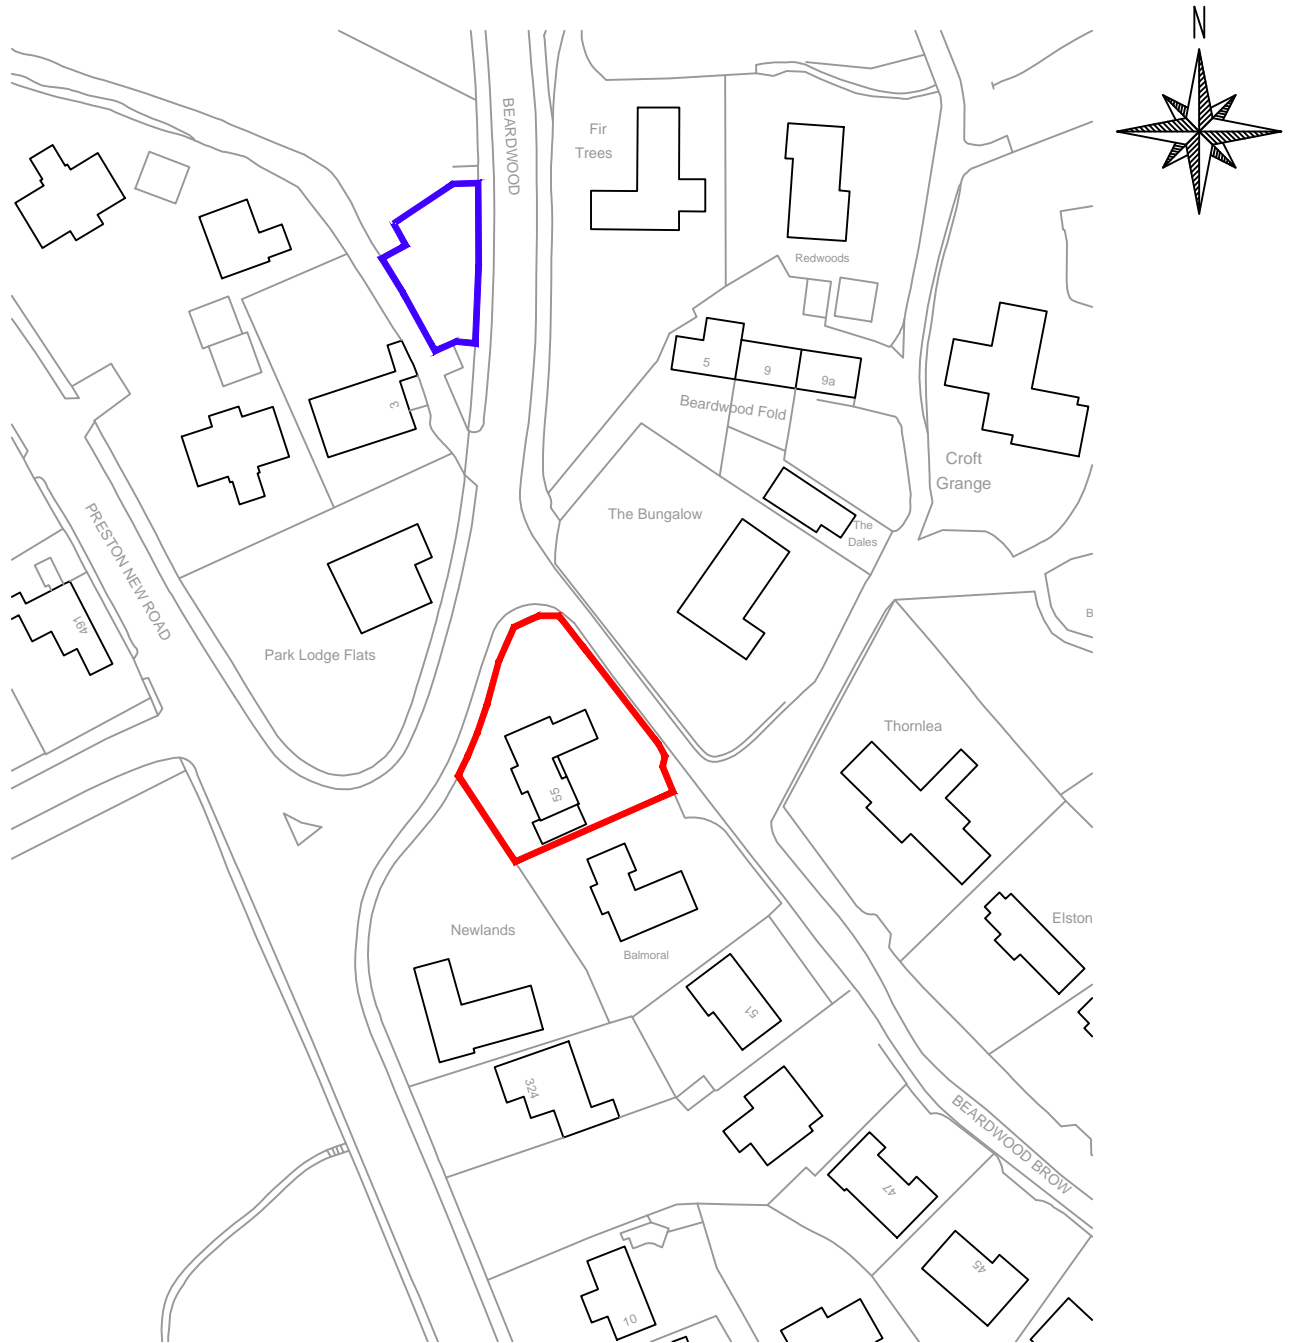

SITE LOCATION PLAN. SCALE 1:1250

PROJECT TITLE:

PROPOSED CHANGE OF USE FROM (C3) TO GROUND FLOOR PRAYER FACILITY WITH FIRST FLOOR FLAT INCLUDING PARKING ARRANGEMENTS TO 55 BEARDWOOD BROW BLACKBURN, BB2 7AT

CLIENT: BEARDWOOD MUSLIM WORSHIP GROUP

PROJECT No.: LV/2017/14

DATE: 06/04/2017

DWG No. **SP01**

REVISIONS- A- 25/09/17 Client name change.



DAISYFIELD BUSINESS CENTRE
SUITE 301
APPLEBY STREET
BLACKBURN
LANCASHIRE
BB1 3BL

TEL| 01254 693922