

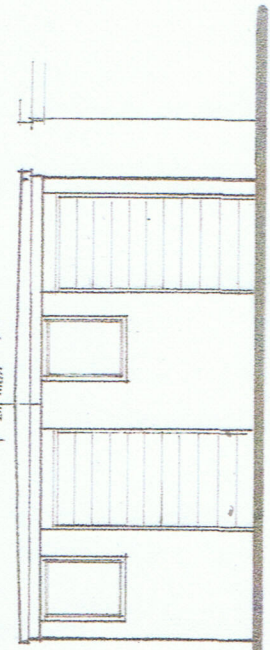
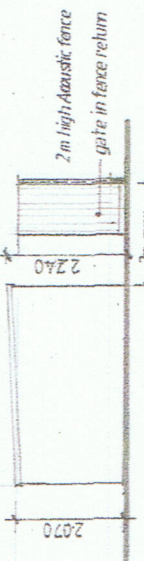



FRANK WHITTAKER PLANNING CONSULTANTS
 retain all copyright relating to this drawing. Do not scale from this
 drawing. Check all dimensions on site. In the event of any discrepancy
 refer queries to the address below.

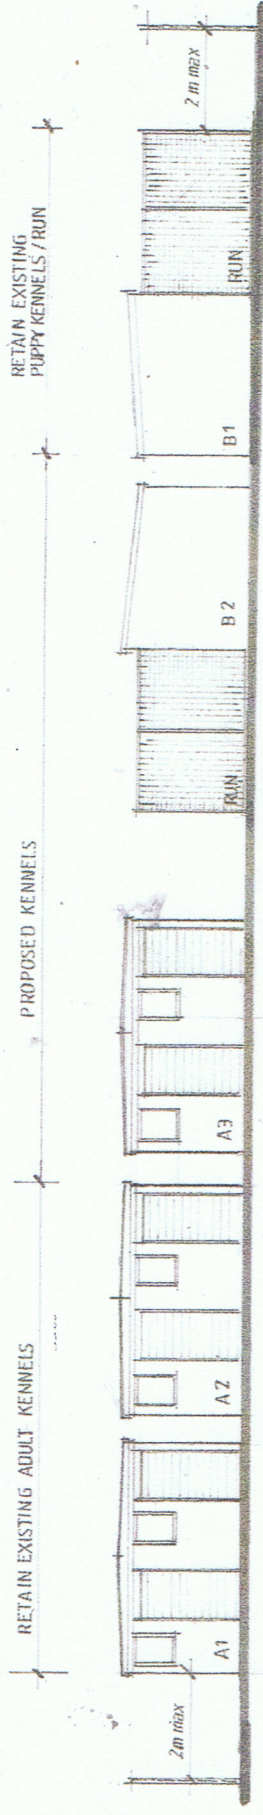

ELEVATION TO BOTH ADULT AND PUPPY KENNELS

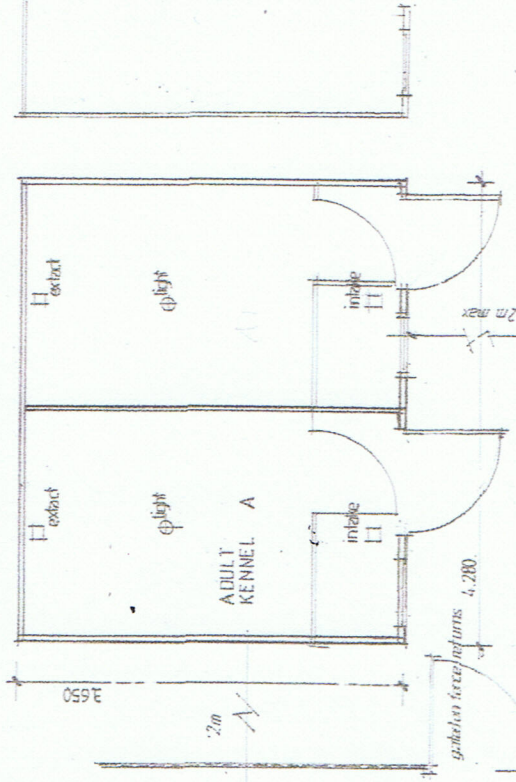

Proposed Erection of 2m high close board fence with concrete gravel board

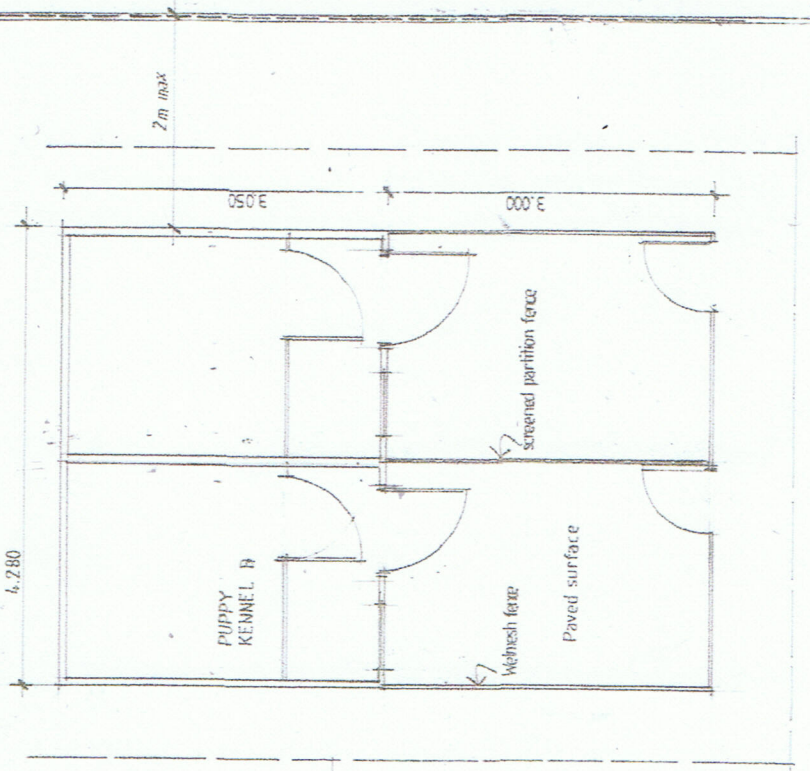

KENNEL DETAILS

Frank Whittaker
 PLANNING CONSULTANTS

PT738/17/02
 Scale 1:100 + 1:200 @ A3
 Date November 2017

PARK LODGE KENNELS: West Pennine Remembrance Park
 Entwistle Hall Lane Turton BL 0LR