



Fence Detail and Specification

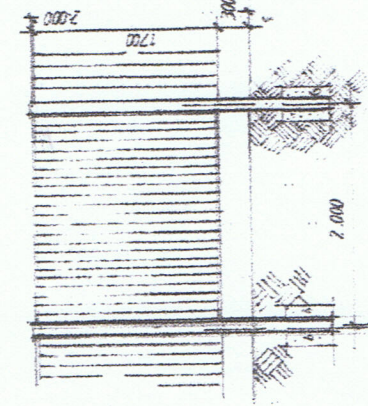

- Acoustic Fence
Close-boarded Fence 2m high
- Concrete post
Post set at 2.4m centres, and set 0.25m
in the ground, holes no greater than 0.3m
square in plan. Concrete back till half
its depth.
- 300mm PCC Gravel boards
- Larch panel fence
0.150mm feathered edge larch board
should be lapped approximately 18mm
when fixed

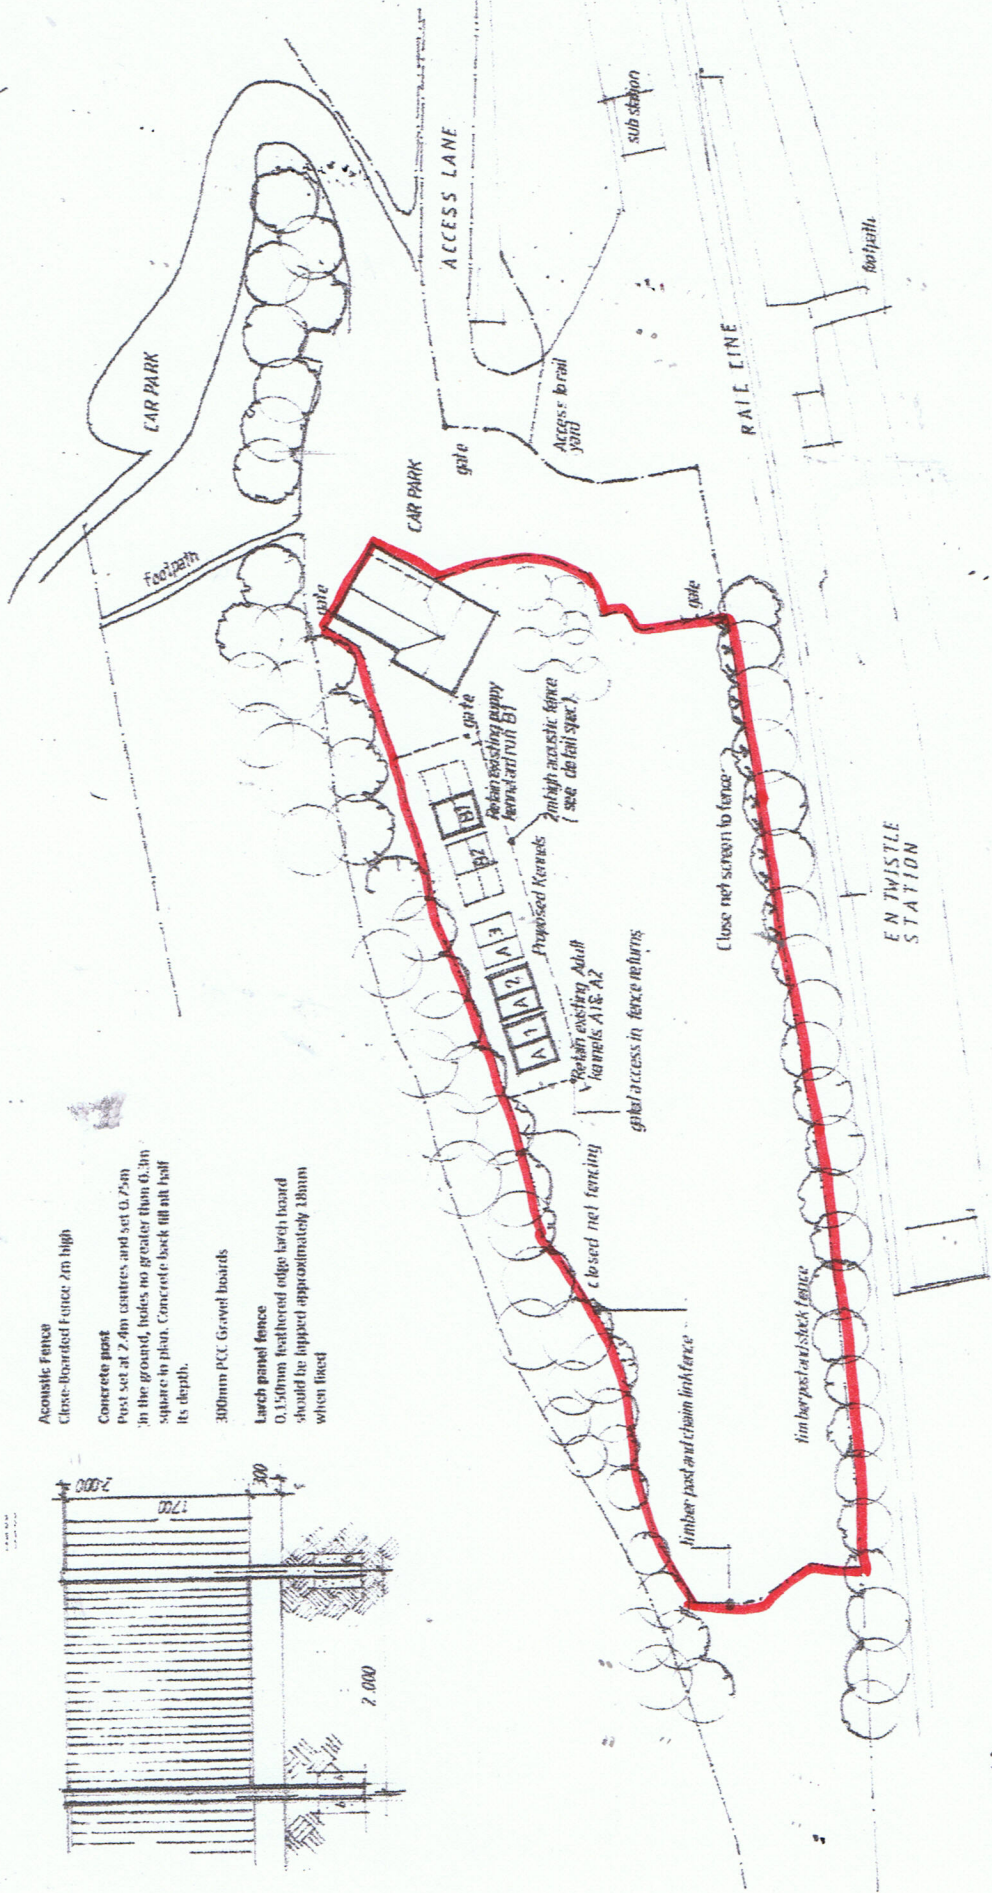

SITE LAYOUT

P1738/17/01
 Scale 1:500 @ A3
 Date November 2017

Frank Whittaker
 PLANNING CONSULTANTS