




EXISTING GA'S
1:100

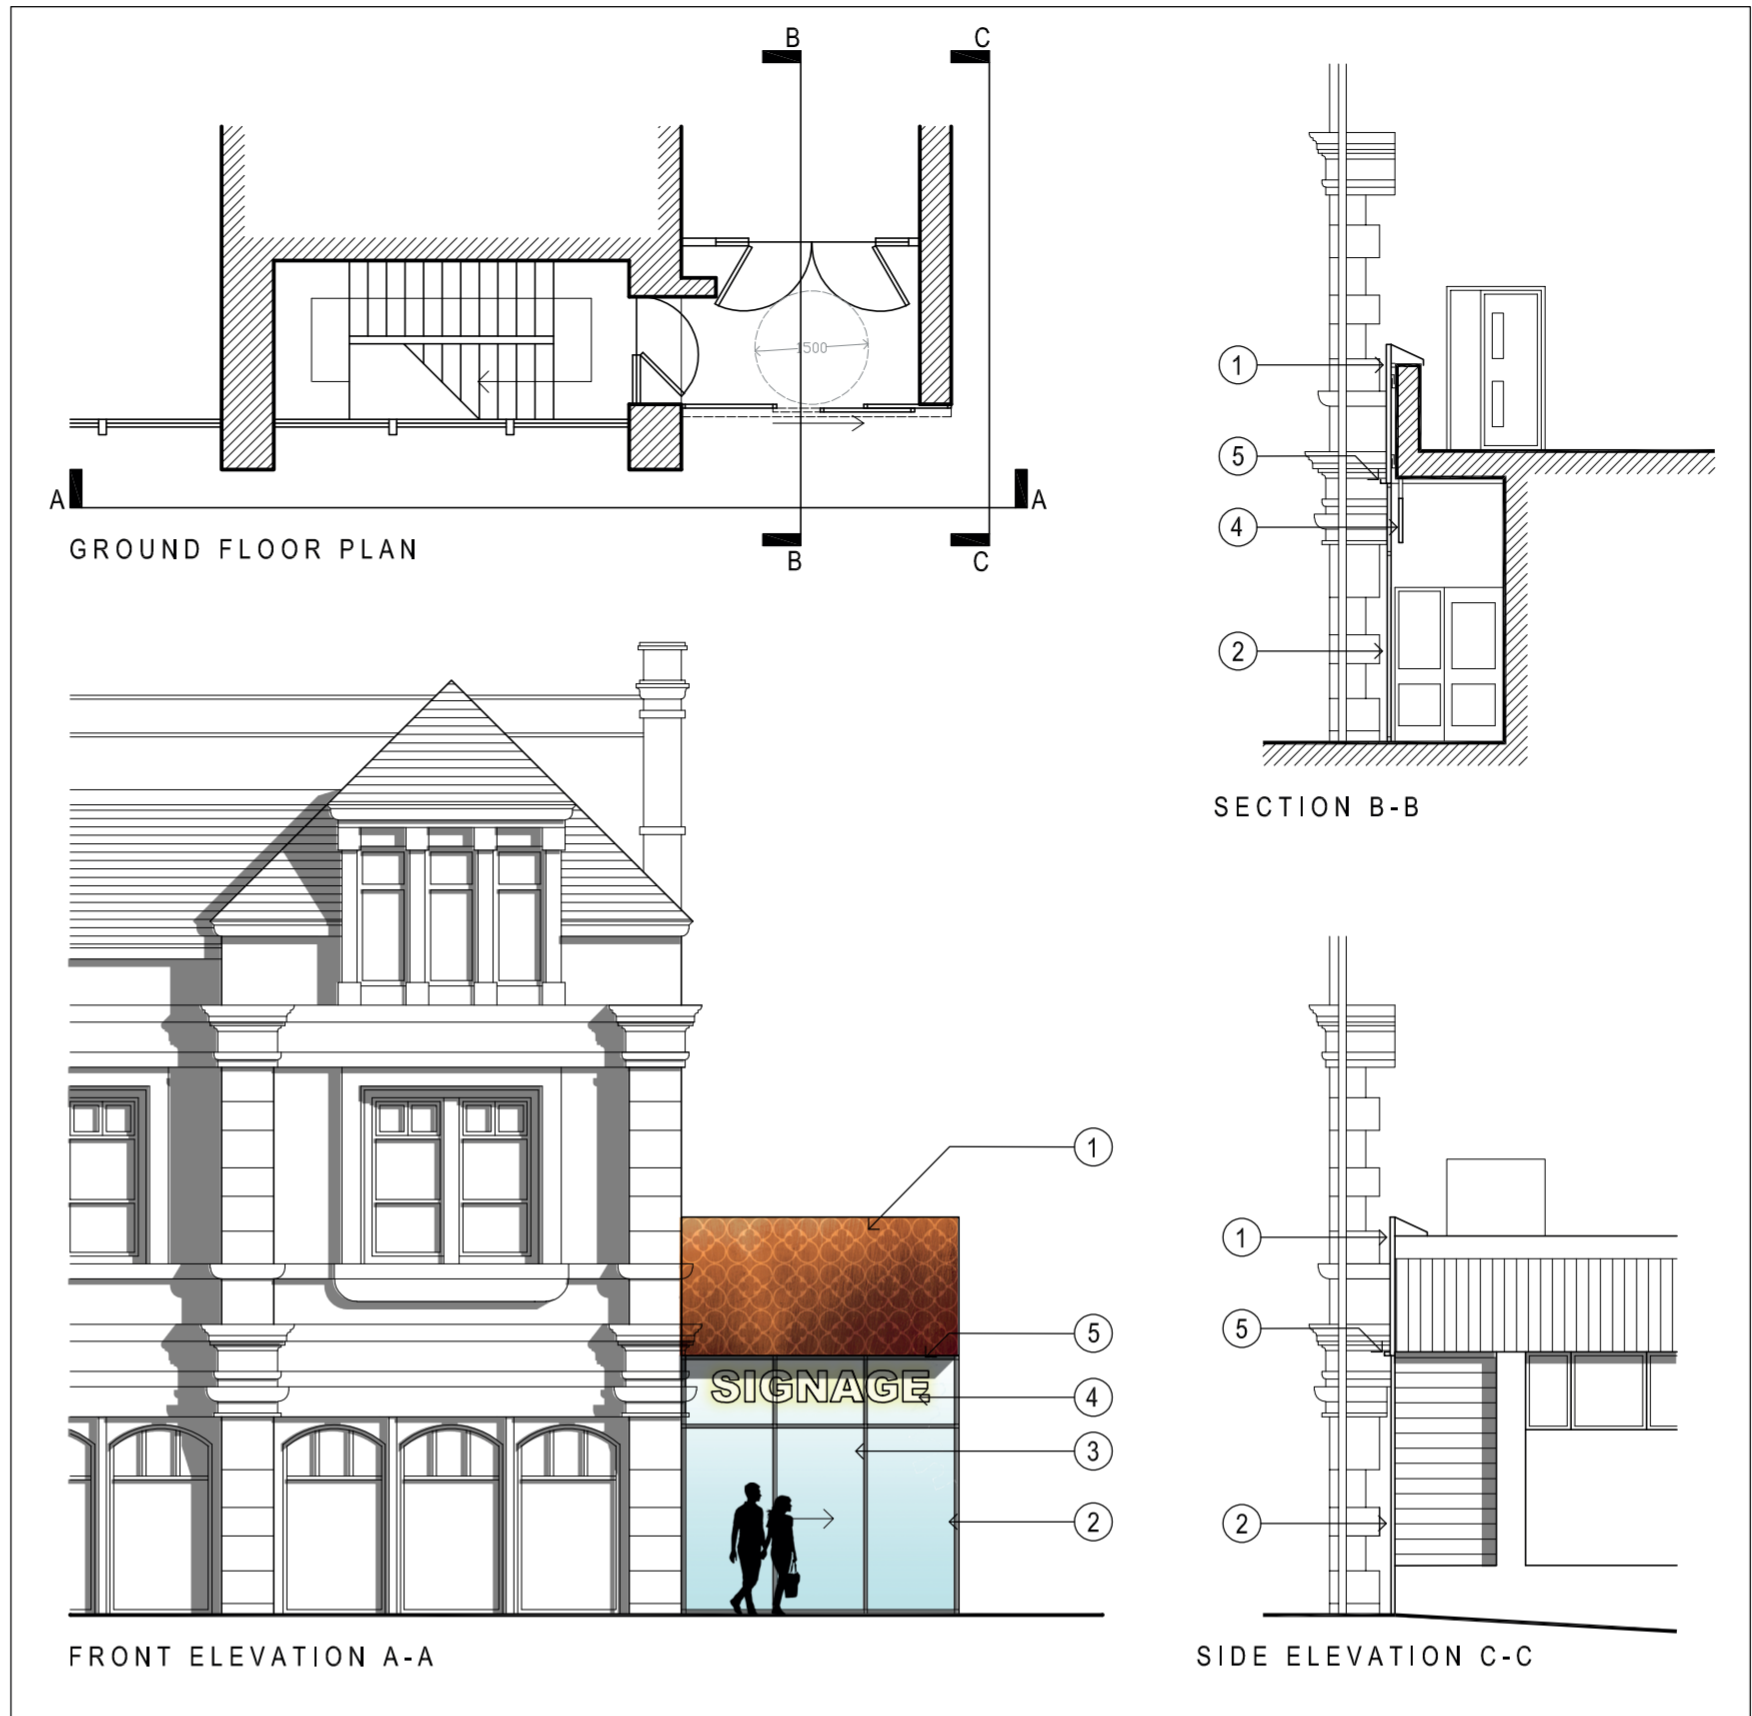


PROPOSED GA'S
1:100

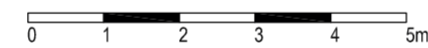

- Notes:
- ① Faience cladding
 - ② Glazed curtain walling system
 - ③ Automated sliding door
 - ④ Illuminated interior signage
 - ⑤ LED uplighter

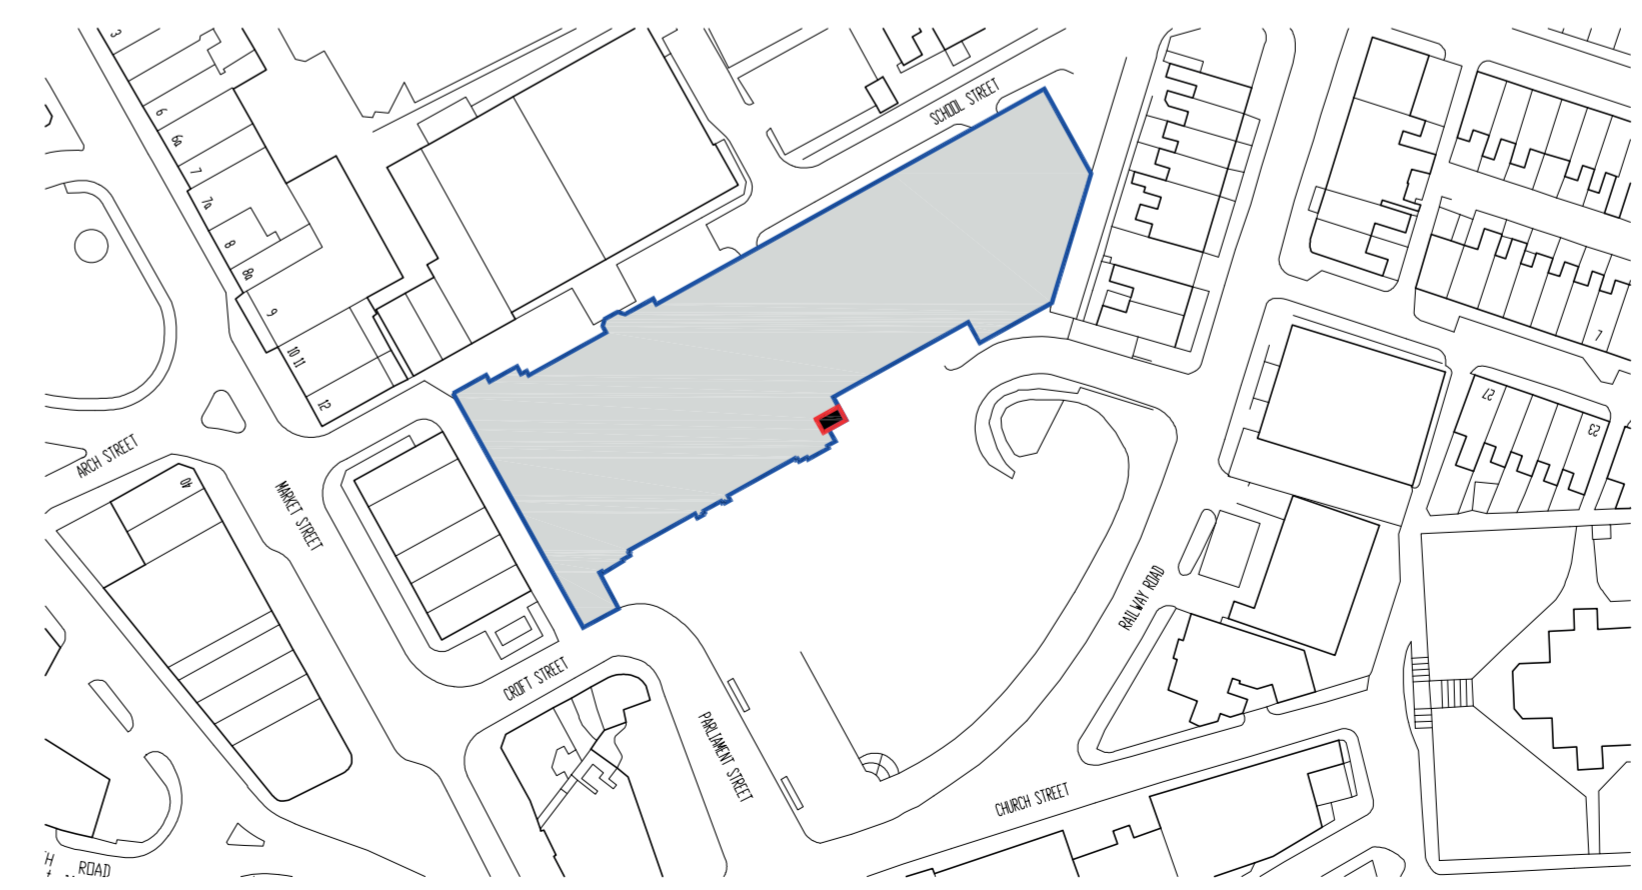

LOCATION PLAN
1:1250

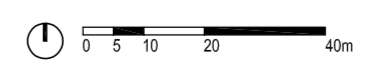

A	OP	AM	AM	For Planning	01/02/18
---	----	----	----	--------------	----------

Rev	Drawn	Chkd	Appd	Description	Date
-----	-------	------	------	-------------	------

Purpose of Issue
Planning

Classification
-

Client
Blackburn With Darwen Borough Council

Project
Darwen Market Entrance Works

Drawing
Existing & Proposed General Arrangements + Location Plan

Scale @ A2	Drawn	Checked	Approved
As Indicated	OP	AM	AM

Project No.	Date
CS094094	1/02/18

Drawing Identifier	BS1192 Compliant
project origin zone level type role number revision	revision
PR1-CAP-00-XX-DR-X-0000	A

CAPITA
Architecture

The Observatory, Chapel Walks Manchester, M2 1HL
0161 819 4200
www.capitaproperty.co.uk
Capita Property and Infrastructure Ltd.